

P.H.A. HOUSING
PROJ. NO. GA. 202-1
BLUE RIDGE, GEORGIA

BOBBY J. TOLES, ARCHITECT

ROME, GEORGIA


SET NO. —



PLAT SHOWING PROPERTY OF JACK JONES
 LOCATED IN THE 8TH DIST & 2ND SECT
 FANNIN COUNTY, GA & BEING A PART OF
 THE OLD MARY WILUNGHAM PROPERTY,
 IN LAND LOTS 315 & 316

THIS IS TO CERTIFY THAT WE HAVE MADE A SURVEY
 OF THIS PROPERTY & THE ABOVE PLAT IS A TRUE
 & ACCURATE REPRESENTATION OF SAME

J. P. Baskin
 GA REG SURVEYOR No 98

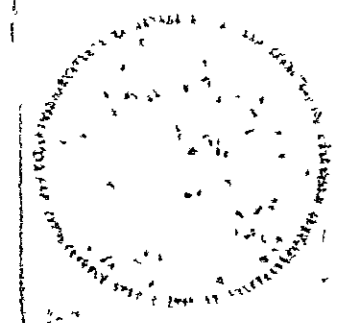


PROPERTY LINE MAP
LOW-RENT HOUSING PROJECT
HOUSING AUTHORITY OF BLUE RIDGE
FANNIN COUNTY, GEORGIA
J. P. BASKIN & ASSOCIATES, ENGRS. & SURVEYORS
ROME, GA.

GRAPHIC SCALE
 SEPT. 1959
 SCALE - 1" = 30'

GA. 202-1
 SHEET 01

REVISED DEC 4/52

FANNIN COUNTY

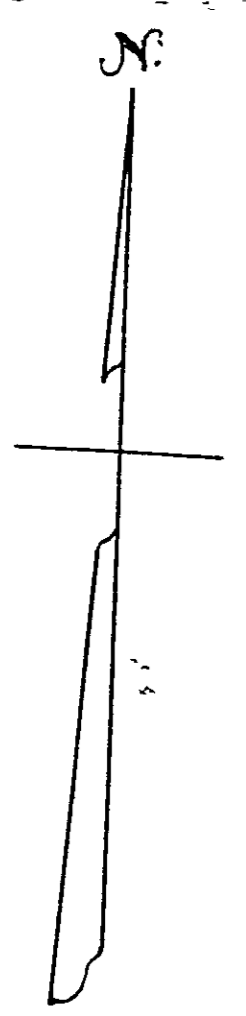

THIS IS TO CERTIFY THAT WE HAVE MADE A SURVEY
OF THIS PROPERTY AND THE SAME IS A TRUE
AND ACCURATE REPRESENTATION OF SAME
[Signature]
GA REG SURV 1108 11-1-51

TOPOGRAPHIC & UTILITIES MAP
LOW-RENT HOUSING PROJECT
HOUSING AUTHORITY OF BLUE RIDGE
FANNIN COUNTY, GEORGIA
J. P. BASKIN & ASSOCIATES, ENGRS. & SURVEYORS
ROME, GA

B.M. 18 SPARK IN
WATER
ASSUMED EL. 7.00


BASE LINE
N 20 1/2 W

50-W

100-W

50-W

CONC SLAB - 30' x 20' x 12'

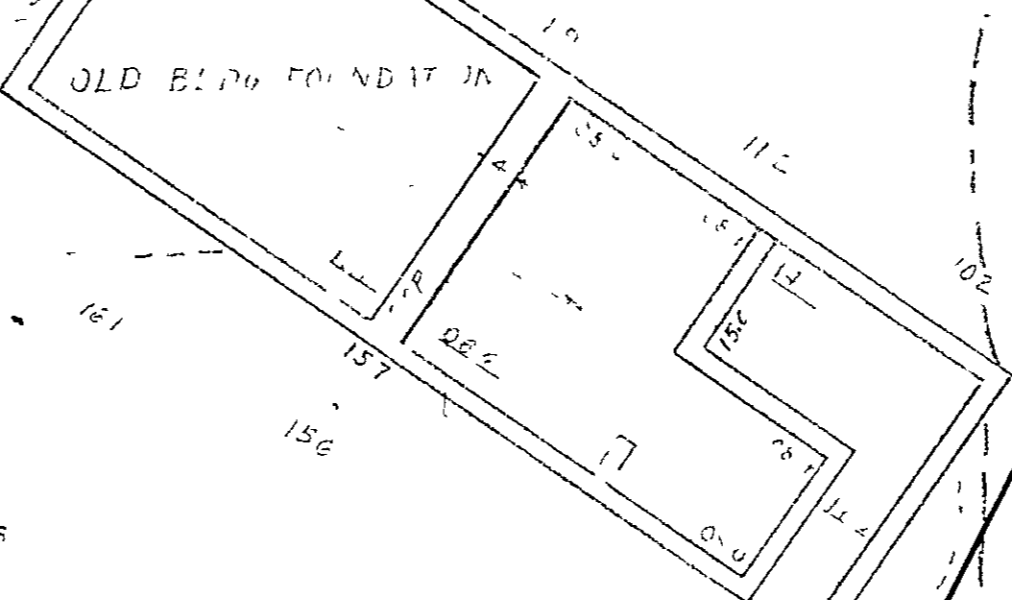

(GRAVEL)

N 2150

N 2100

N 1150

N 1100

N 2150

N 2150

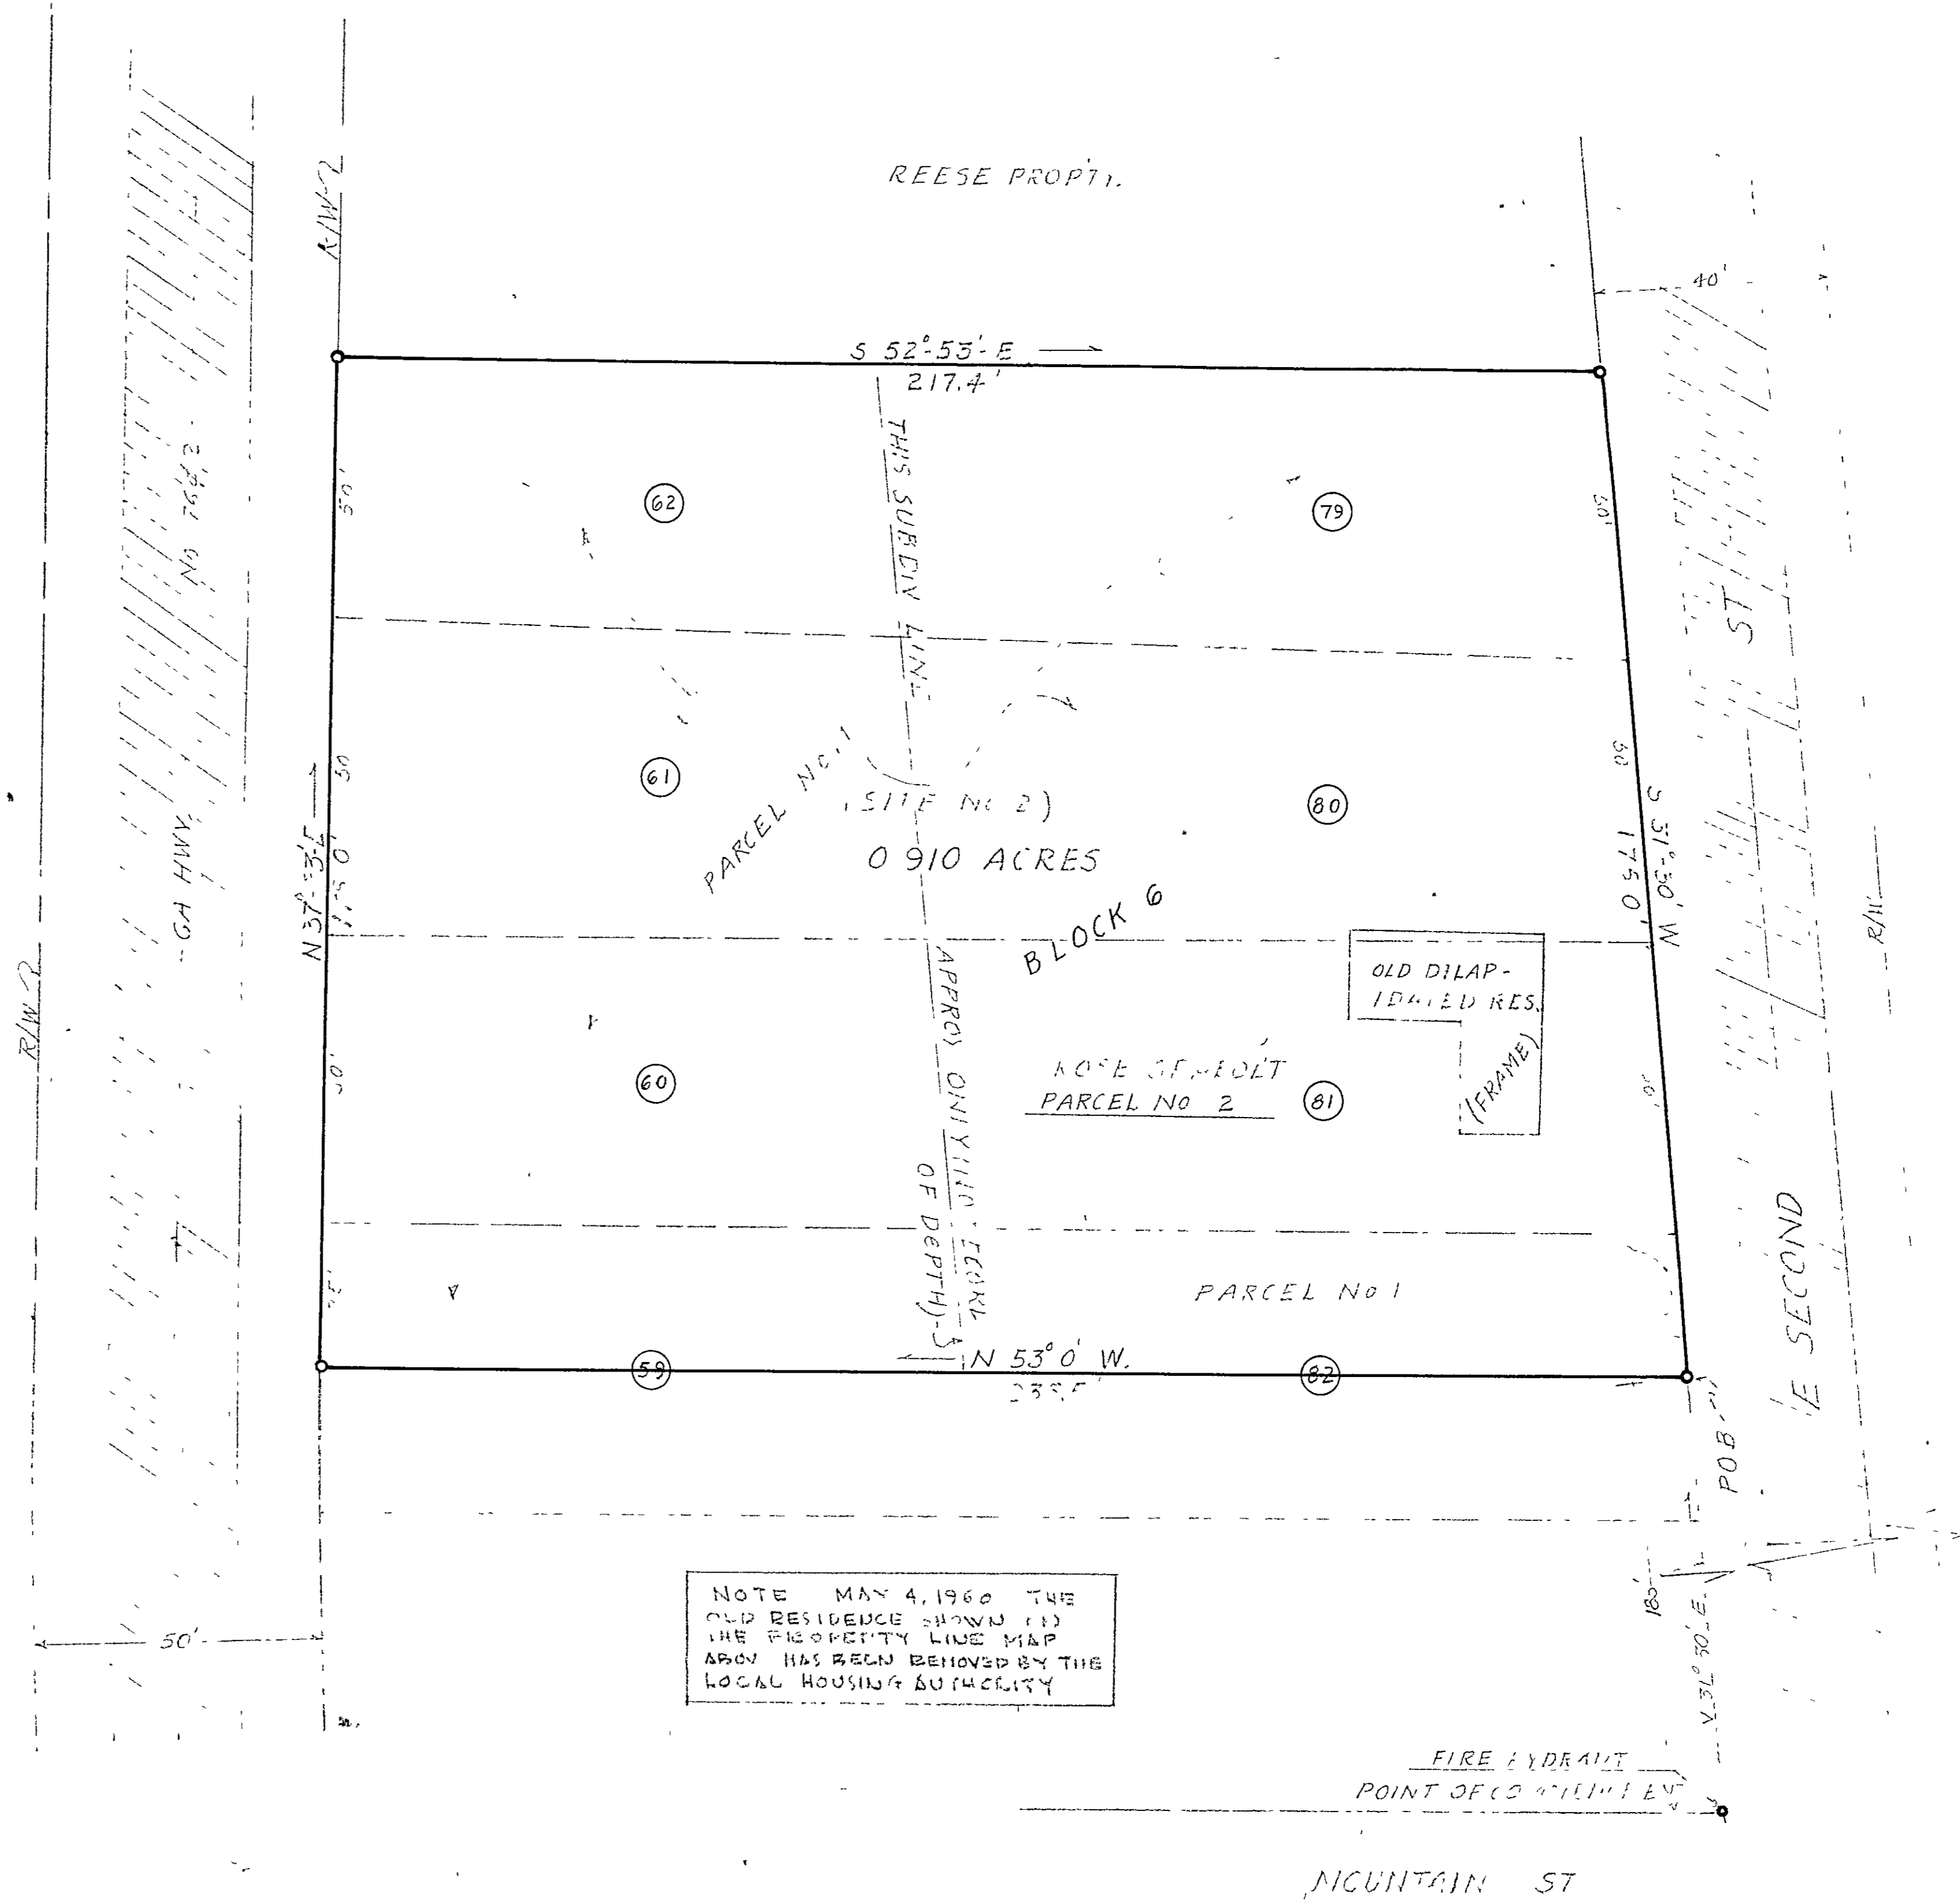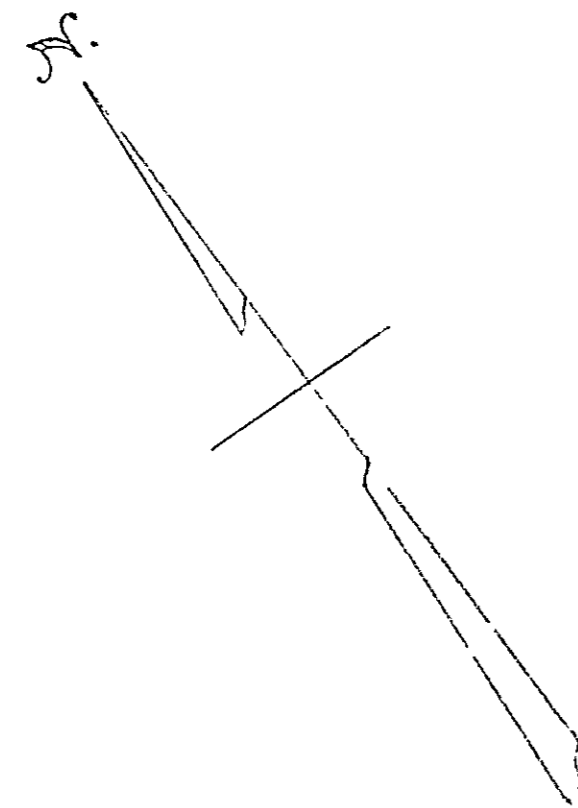

PLAT SHOWING PROPERTY OF ROSE & RUBY SEABOLT, LOCATED IN CITY OF BLUE RIDGE, FANNIN COUNTY GA & BEING LOTS NOS. 60, 61, 62, 79, 80, 81 & PARTS OF LOTS 59 & 82 OF THE GEL FALLS ADDITION TO THE CITY

NOTE: WE FOUND NO WAY TO DETERMINE THE DEPTH OF LOT 61. THEREFORE, PARCEL No. 2 IS THEREFORE SHOWN AS PLUS OR MINUS THE TOTAL AREA IS CORRECT.

OWNER	PARCEL No	LOT Nos (FALLS ADDITION TO THE CITY)	GROSS AREA	NET AREA
RUBY SEABOLT	1	60, 61, 62, 79, 80 & PARTS OF 59 & 82	32,640.50 SQ FT	32,640.50 SQ FT
ROSE SEABOLT	2	81	1,000.00 SQ FT	1,000.00 SQ FT
			33,640.50 SQ FT	33,640.50 SQ FT

THIS IS TO CERTIFY THAT WE HAVE EXAMINED THE RECORDS OF THIS PLAT & THE ABOVE PLAT IS A TRUE & ACCURATE REPRESENTATION OF SAID.

GA REG SURVEYOR No. 95

MOUNTAIN ST

PROPERTY LINE MAP
LOW-RENT HOUSING PROJECT
HOUSING AUTHORITY OF BLUE RIDGE
FANNIN COUNTY, GEORGIA



J.P. BASKIN & ASSOCIATES, ENGRS. & SURVEYORS
 ROME, GA.



GRAPHIC SCALE

SEPT. 1959
 SCALE - 1" = 20'

GA. 202-1
 SHEET 2 OF 4

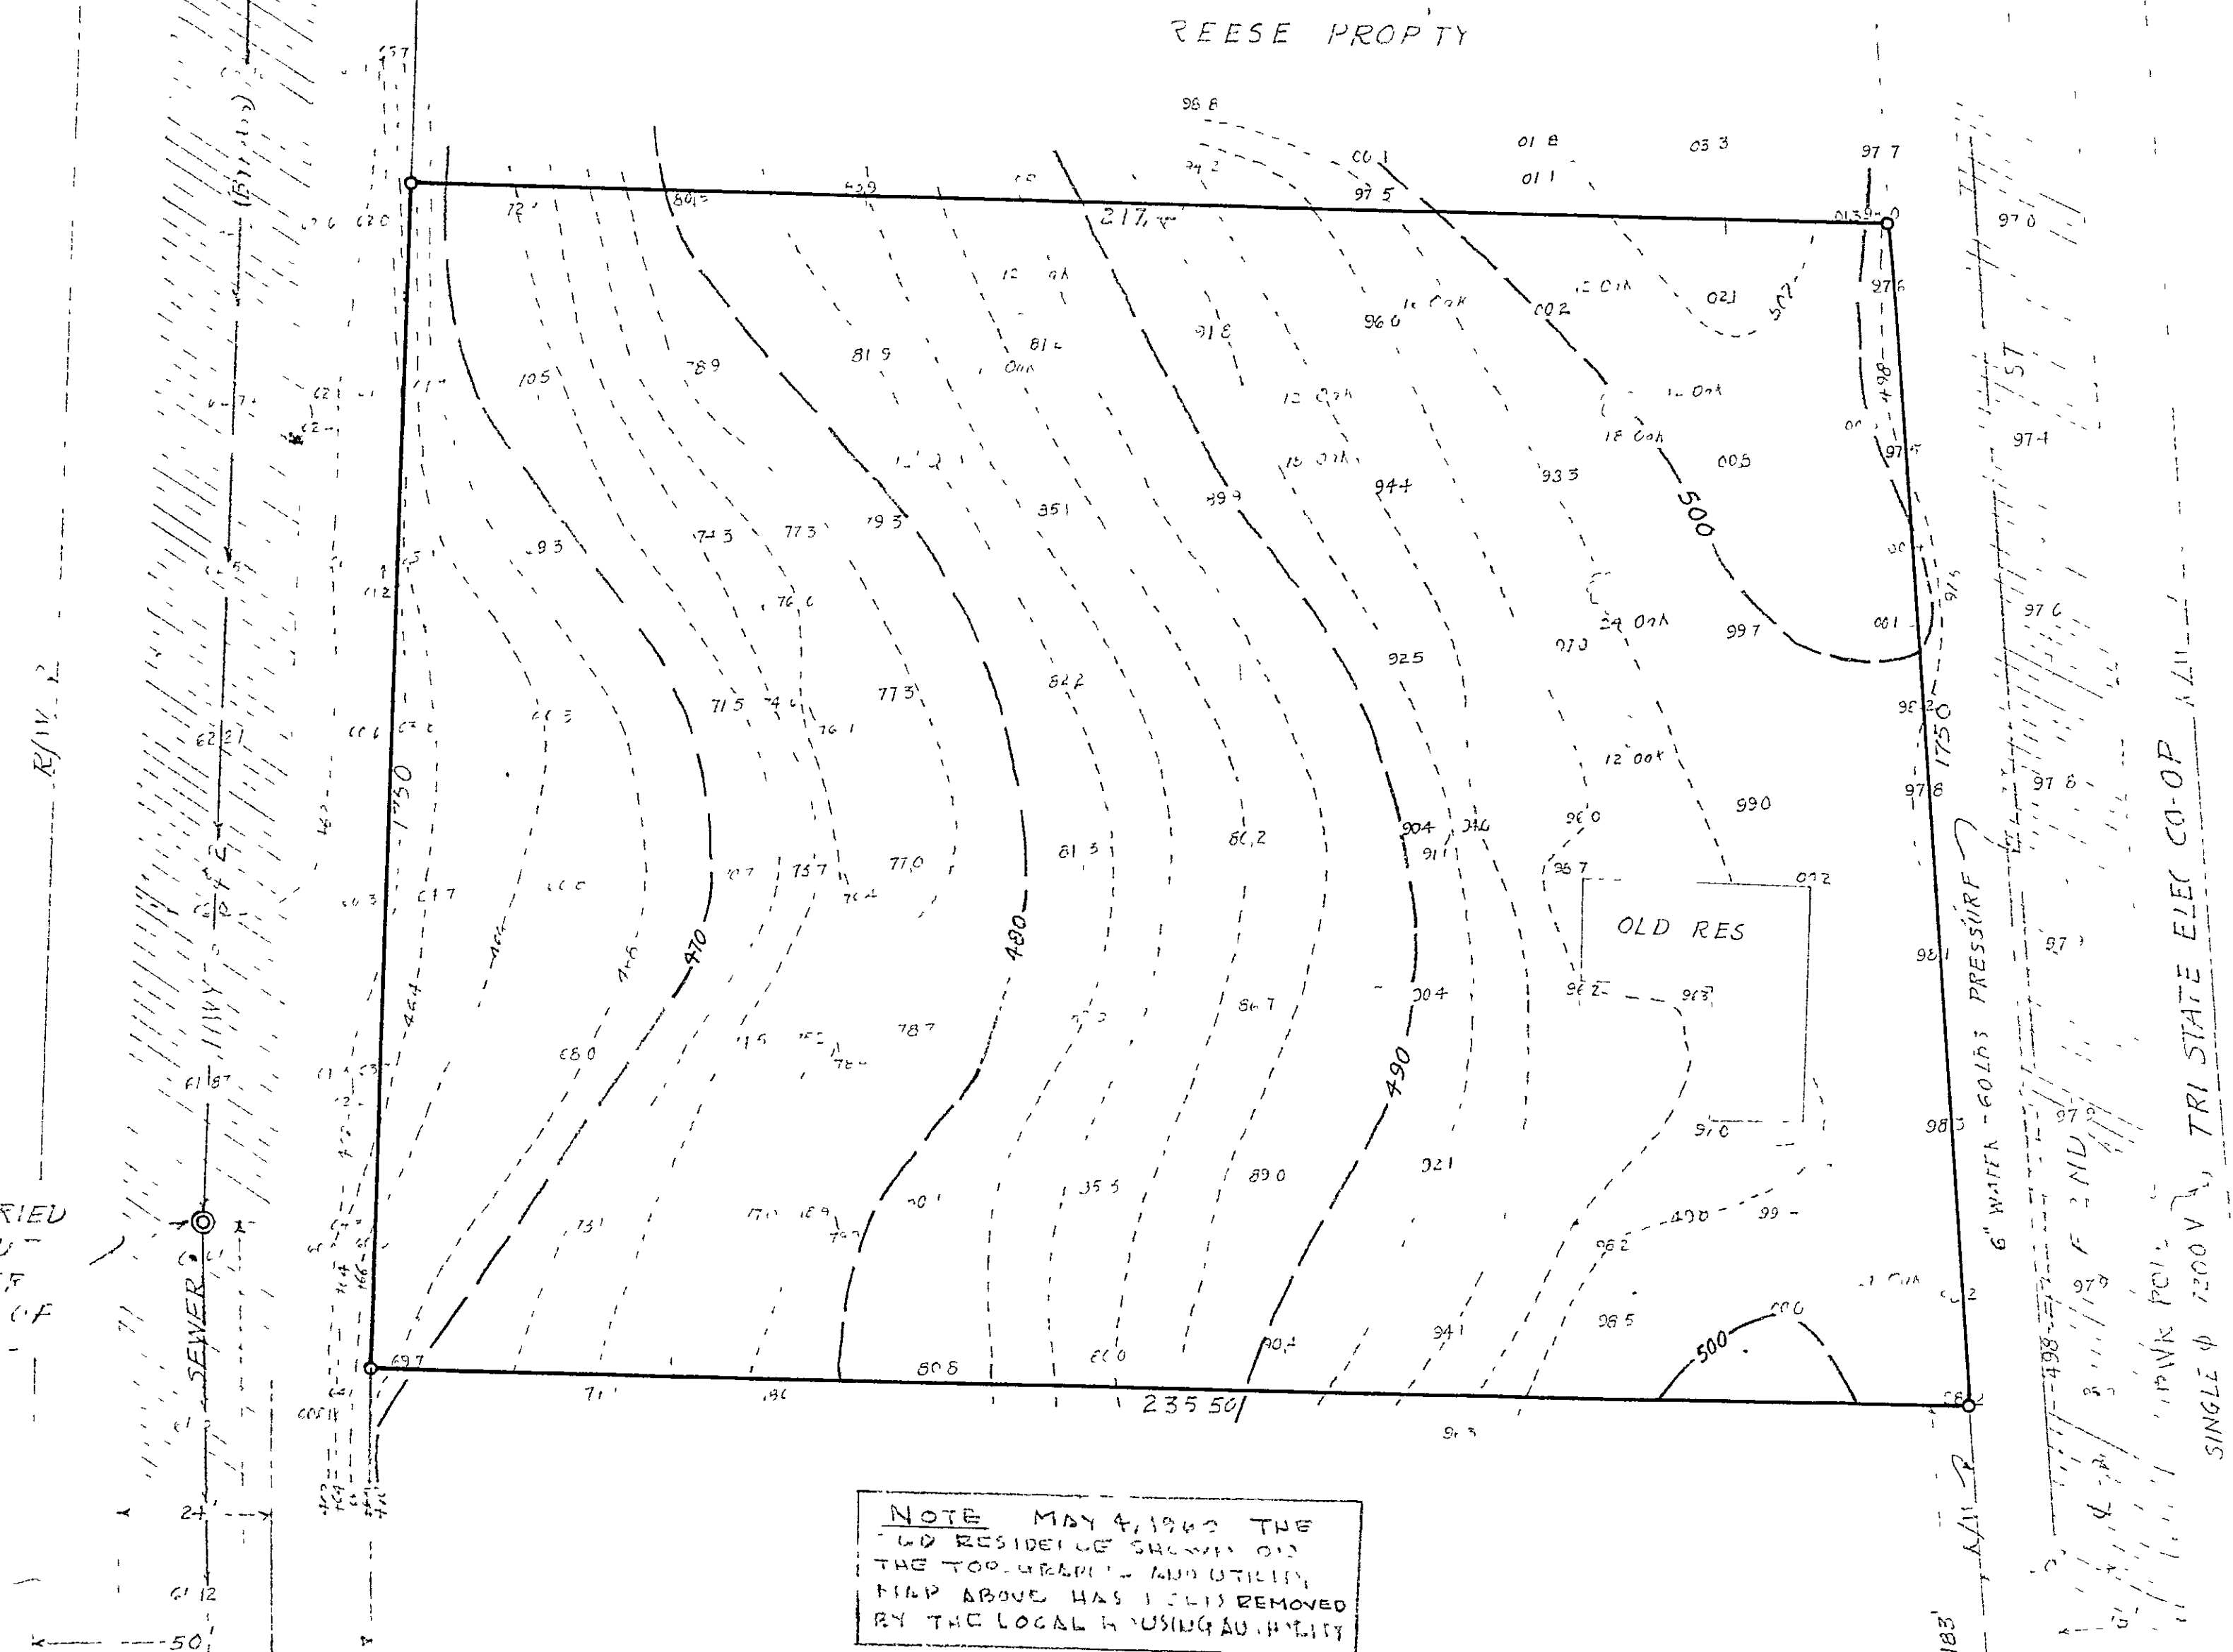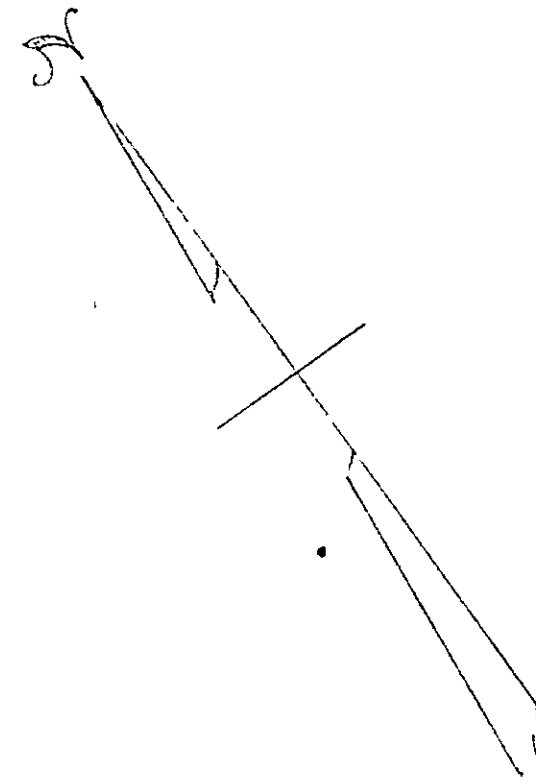

NOTE THIS MH BURIED UNDER PAVEMENT 90" CITY WATER & SEWER SUFT ASSURED US OF ITS LOCATION IN APPROX 65

NOTE MAY 4, 1962 THE OLD RESIDENCE SHOWN ON THE TOP. GRAPHIC MAP ABOVE HAS BEEN REMOVED BY THE LOCAL HOUSING AUTHORITY

THIS IS TO CERTIFY THAT WE HAVE MADE A SURVEY OF THIS PROPERTY & THE ABOVE IS A TRUE AND ACCURATE REPRESENTATION OF SAME.

J.P. Baskin
GA REG SURVEYOR No. 108

TOPOGRAPHIC & UTILITIES MAP
LQW-RENT HOUSING PROJECT
HOUSING AUTHORITY OF BLUERIDGE
FANNIN COUNTY, GEORGIA
J.P. BASKIN & ASSOC. ENGINEERS & SURVEYORS
ROME, GA.




SEPT. 1959
SCALE-1"=20'

GA 202-1
SHEET OF

RECORD OF AUGER & PENETROMETER BORINGS

BORING NUMBER	DEPTH FROM TO	SOIL DESCRIPTION	SAMPLE NUMBER	DEPTH OF SAMPLE	PEN BLOWS
A-1	0-2	TOPSOIL	1	1'	4
	2-2'	SOFT BROWN CLAYEY FINE SANDY SILT	2	2'	60
	2-6'	HARD TAN-BROWN SLIGHTLY CLAYEY FINE SANDY SILTY WITH SOME ROCK FRAGMENTS	3	4'	60
	6-	BORING TERMINATED	4	6'	60
A-2	0-2	TOPSOIL	1	1'	6
	2-15	FIRM BROWN FINE SANDY CLAYEY SILT	2	2'	28
	15-3	VERY STIFF PINK-BROWN FINE SANDY SILT	3	4'	38
	3-6	HARD PINK-BROWN FINE SANDY SILT	4	6'	36
6-	BORING TERMINATED				
A-3	0-5	TOPSOIL	1	1'	18
	5-1	VERY STIFF BROWN CLAYEY FINE SANDY SILT WITH SOME ROCK FRAGMENTS	2	2'	38
	1-4	HARD GRAY-BROWN FINE SANDY SILT WITH SOME ROCK FRAGMENTS			
	4-	REFUSAL			
A-4	0-2	TOPSOIL	1	1'	10
	2-15	STIFF BROWN-GRAY CLAYEY FINE SANDY SILT	2	2'	18
	15-35	VERY STIFF GRAY-BROWN FINE SANDY SILT	3	4'	31
	35-6	HARD GRAY-BROWN FINE SANDY SILT	4	6'	60
6-	BORING TERMINATED				
A-5	0-5	TOPSOIL	1	1'	5
	5-2	FIRM BROWN SLIGHTLY GRAVELLY FINE SANDY CLAYEY SILT	2	2'	8
	2-3	FIRM BROWN AND GRAVELLY FINE SANDY CLAYEY SILT	3	4'	36
	3-5	HARD BROWN AND GRAY GRAVELLY CLAYEY FINE SANDY SILT	4	6'	53
	5-6	HARD TAN-GRAY FINE SANDY MICACEOUS SILT			
6-	BORING TERMINATED				
A-6	0-5	TOPSOIL	1	1'	6
	5-15	FIRM BROWN FINE SANDY CLAYEY SILT	2	2'	13
	15-3	STIFF BROWN AND GRAY SLIGHTLY GRAVELLY FINE SANDY CLAYEY SILT	3	4'	41
	3-6	HARD BROWN AND GRAY CLAYEY FINE SANDY SILT	4	6'	59
6-	BORING TERMINATED				
A-7	0-5	TOPSOIL	1	1'	8
	5-2	FIRM BROWN FINE SANDY CLAYEY SILT	2	2'	19
	2-5	VERY STIFF BROWN AND GRAY FINE SANDY SILT WITH SOME GRAVEL	3	4'	26
	5-6	HARD LIGHT TAN AND GRAY FINE SANDY SILT WITH SOME GRAVEL	4	6'	43
6-	BORING TERMINATED				
A-8	0-5	TOPSOIL	1	1'	15
	5-15	STIFF BROWN AND GRAY FINE SANDY SANDY SILT	2	2'	29
	15-3	VERY STIFF BROWN AND GRAY FINE SANDY SILT	3	4'	37
	3-6	HARD PINK, TAN AND GRAY SLIGHTLY GRAVELLY FINE SANDY SILT	4	6'	51
6-	BORING TERMINATED				
A-9	0-1	TOPSOIL	1	1'	26
	1-15	VERY STIFF BROWN AND GRAY FINE SANDY SILT	2	2'	33
	15-45	HARD TAN AND GRAY SLIGHTLY GRAVELLY FINE SANDY SILT	3	4'	38
	45-6	HARD PINK, TAN AND GRAY SLIGHTLY GRAVELLY FINE SANDY SILT	4	6'	42
6-	BORING TERMINATED				
A-10	0-5	TOPSOIL	1	1'	22
	5-15	VERY STIFF BROWN AND GRAY CLAYEY FINE SANDY SILT	2	2'	28
	15-3	VERY STIFF TAN-GRAY SLIGHTLY GRAVELLY FINE SANDY SILT	3	4'	30
	3-6	HARD TAN-GRAY SLIGHTLY GRAVELLY FINE SANDY SILT	4	6'	60
6-	BORING TERMINATED				

NOTE THIS M H BURIED UNDER PAVEMENT

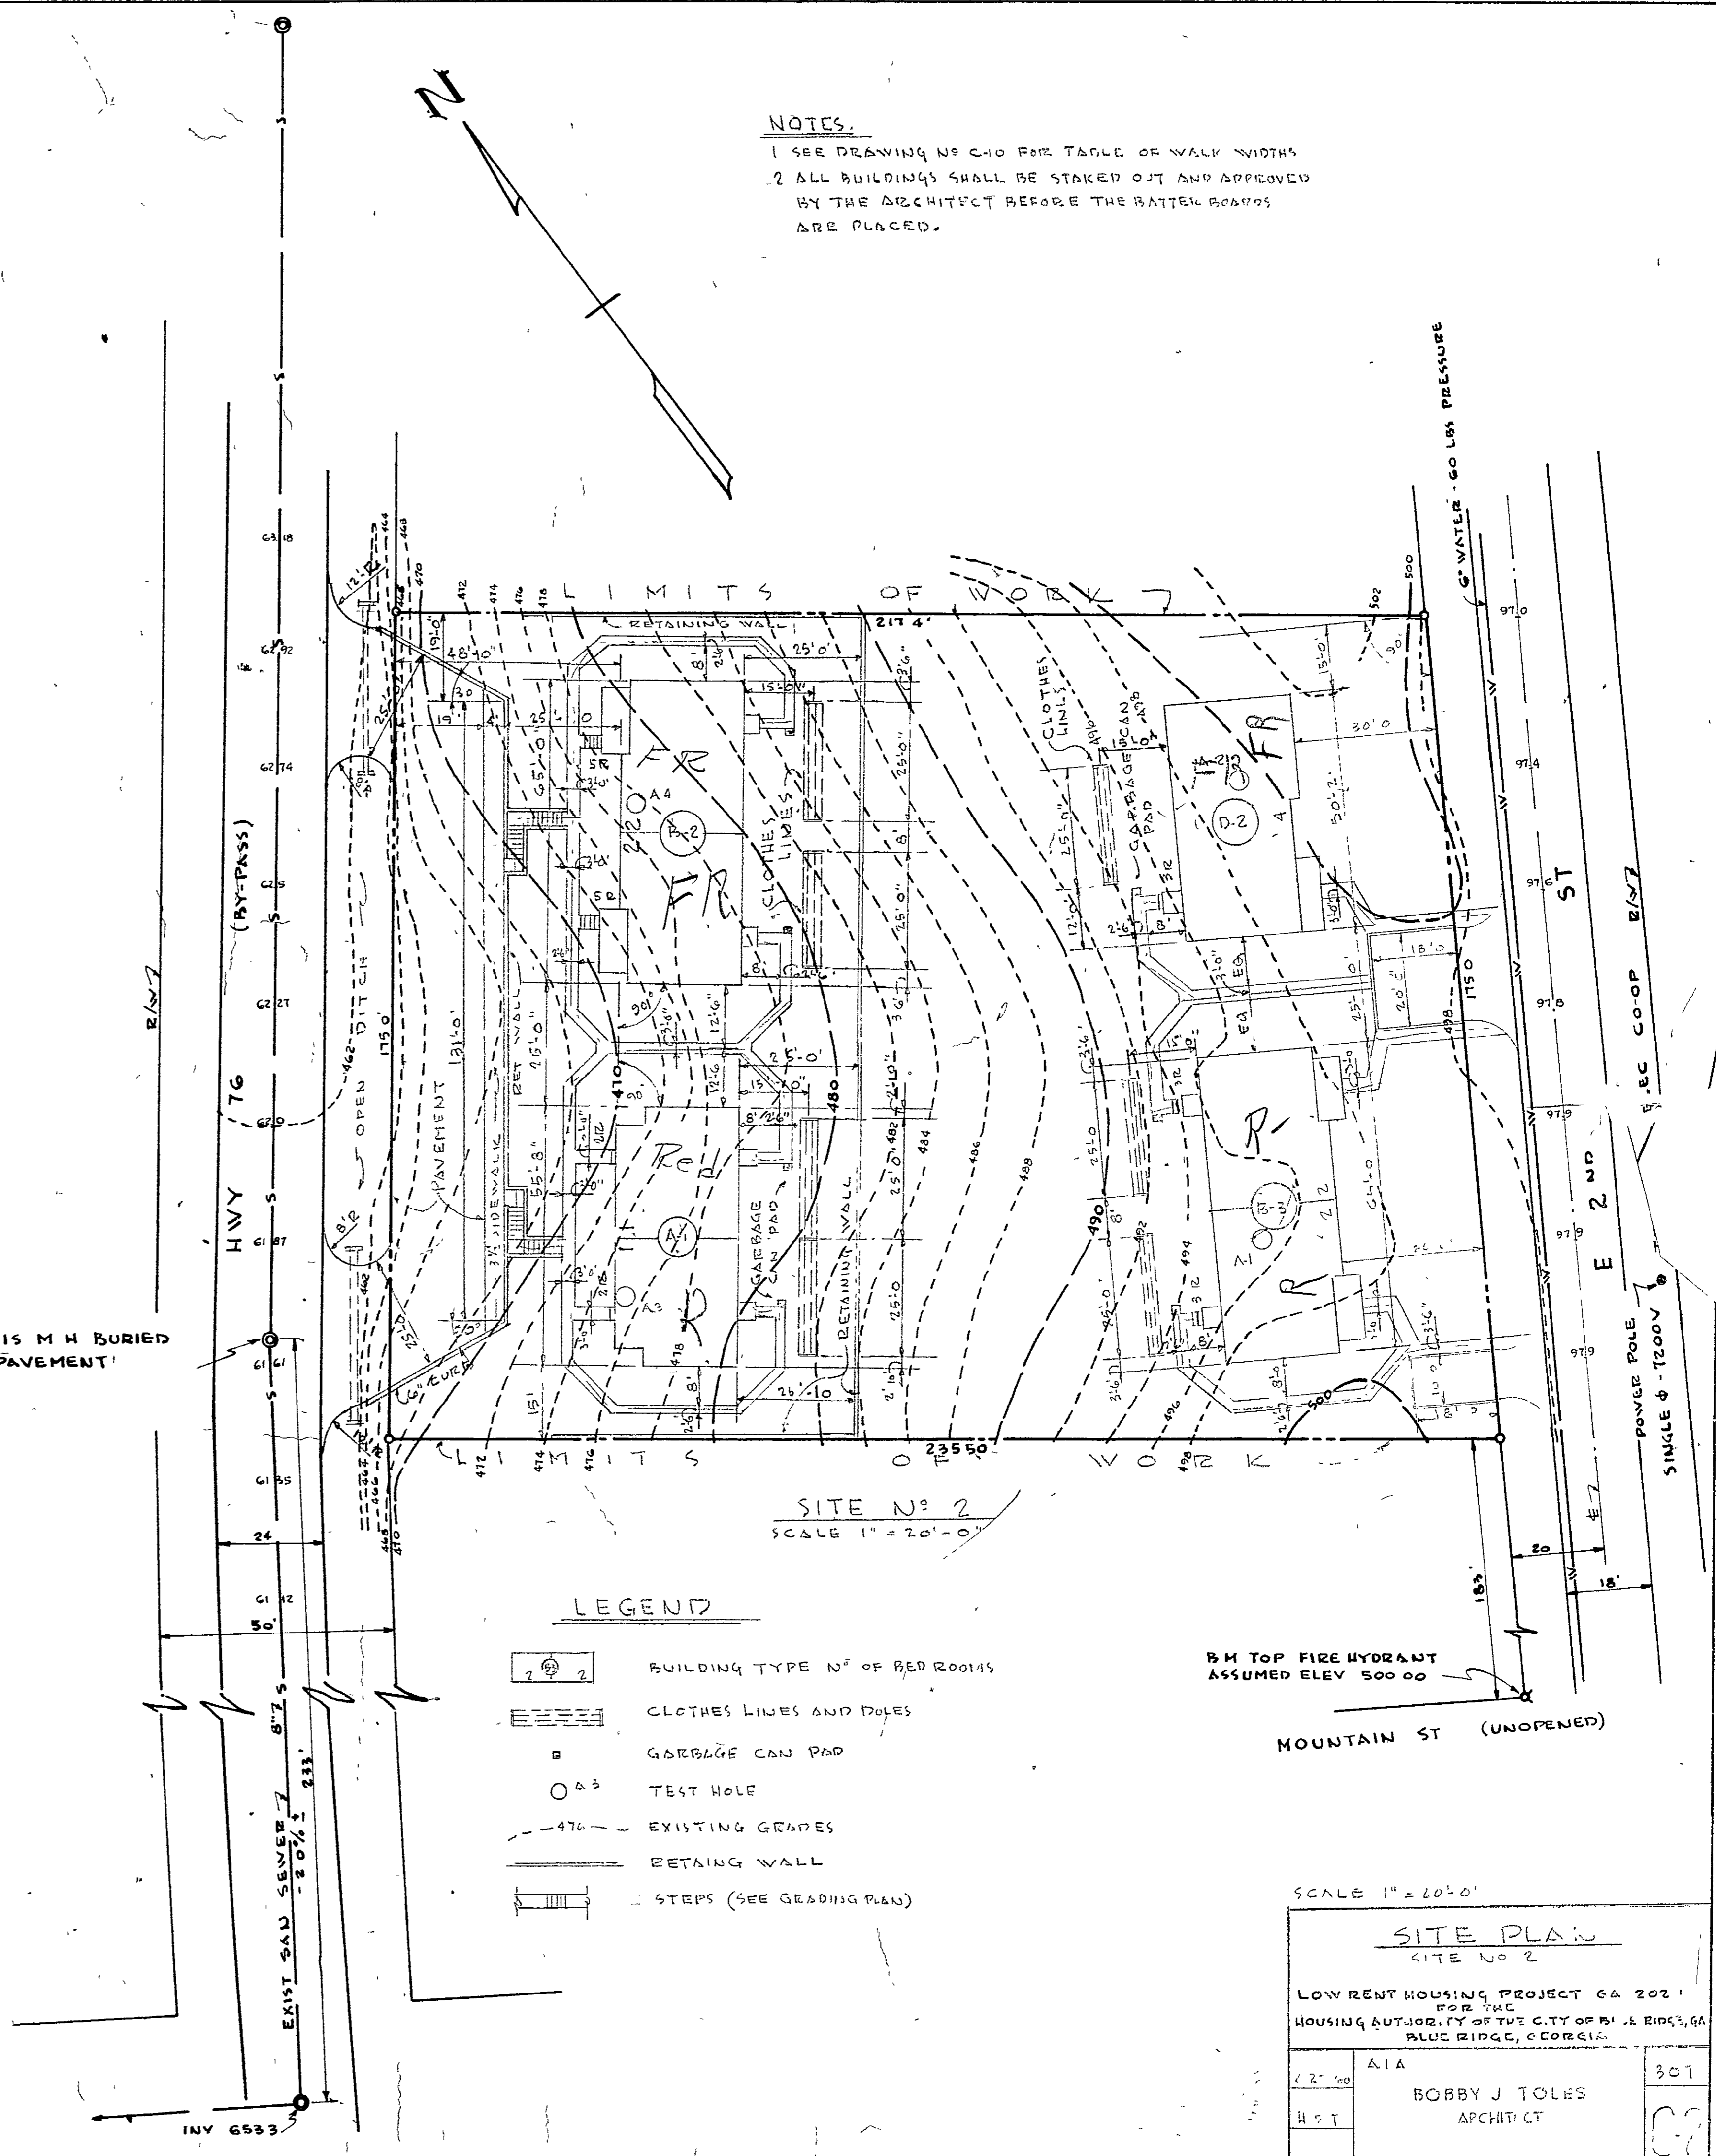

- NOTES:
- SEE DRAWING NO C-10 FOR TABLE OF WALK WIDTHS
 - ALL BUILDINGS SHALL BE STAKED OUT AND APPROVED BY THE ARCHITECT BEFORE THE BATTEN BOARDS ARE PLACED.


SCALE 1" = 20'-0"

SITE PLAN
SITE No. 2

LOW RENT HOUSING PROJECT 6A 202'
FOR THE
HOUSING AUTHORITY OF THE CITY OF BLUE RIDGE, GEORGIA
BLUE RIDGE, GEORGIA

AIA
BOBBY J TOLES
ARCHIT CT

301

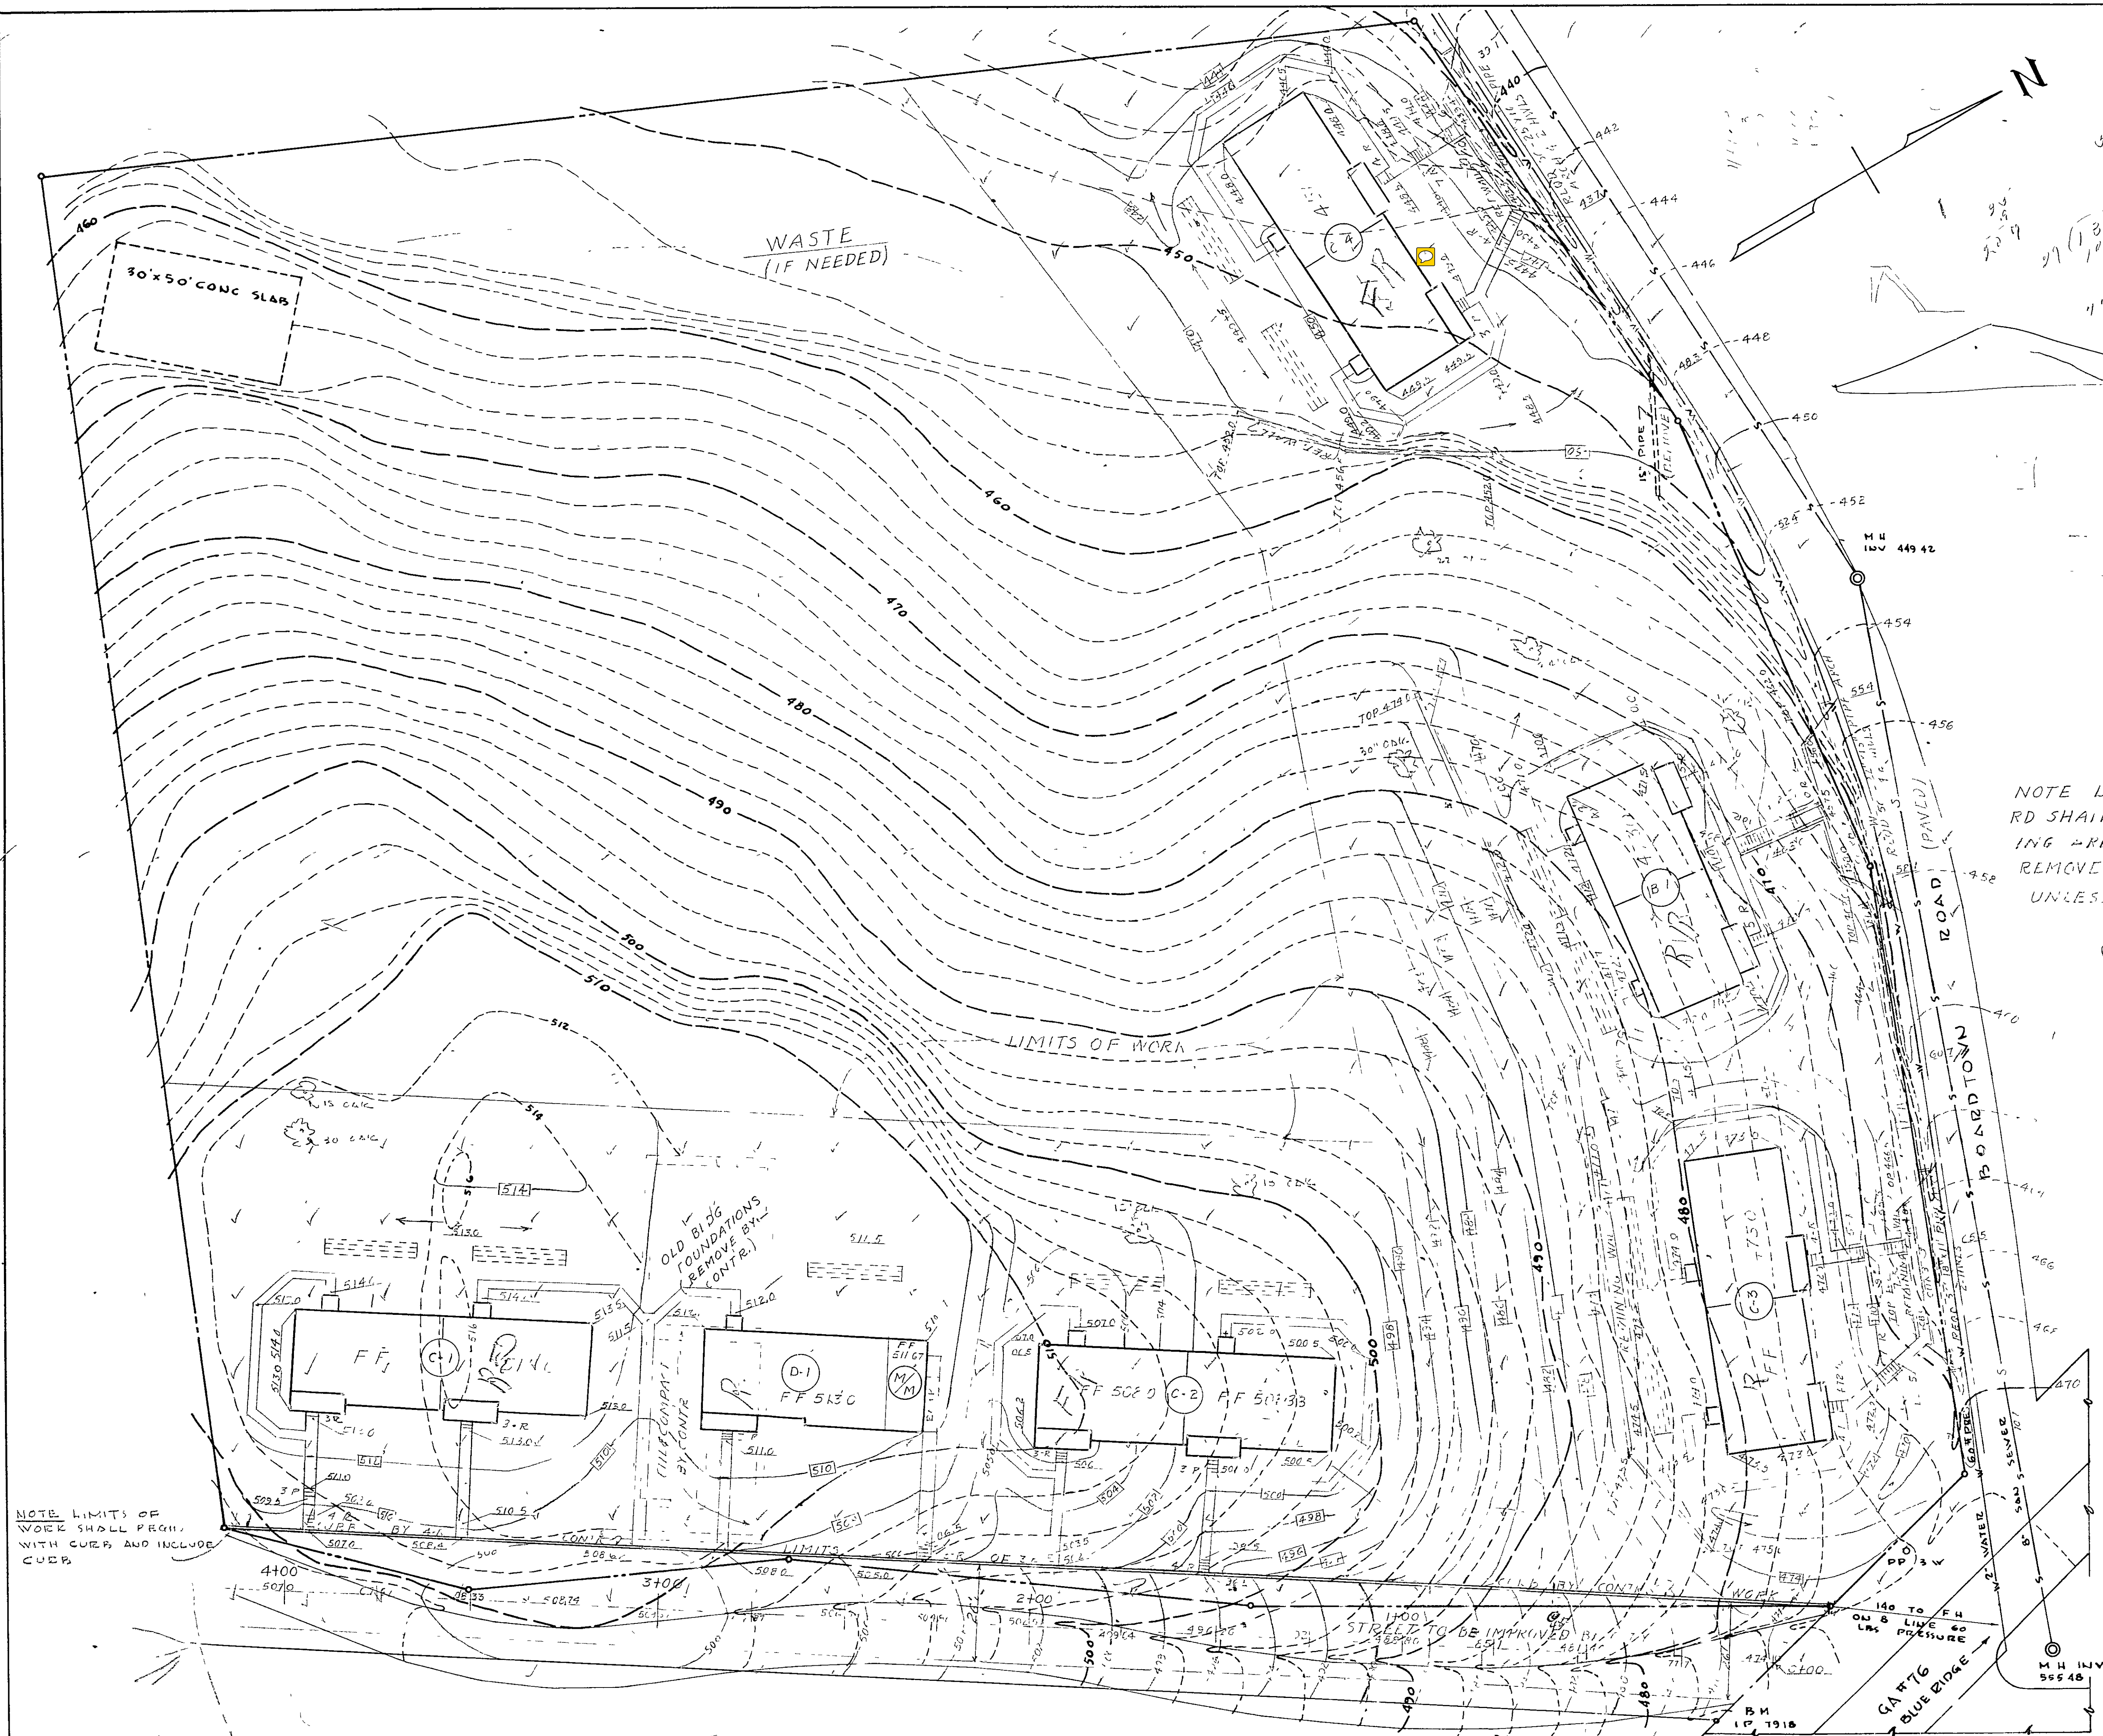

WASTE
(IF NEEDED)

30'x50' CONC SLAB

LIMITS OF WORK

NOTE LIMITS OF WORK ON BOARDTOWN RD SHALL BE PROPERTY LINE, EXCEPT PARKING AREAS.
REMOVE ALL TREES WITHIN 10' OF PROPERTY LINE UNLESS HEAVY TO REMAIN


J P BASKIN & ASSOCIATES, ENGINEERS
P.A. INC.

- LEGEND**
- 450- EXISTING GR.
 - FINISH GR.
 - = F 770 FINISH FLOOR
 - .474 . SPT GRADE
 - 47 NO. OF RISER
 - RETAINING WALL
 - EXISTING TREE - TO REMAIN


NOTE LIMITS OF WORK SHALL BEGIN WITH CURBS AND INCLUDE CURB.

SCALE - 1" = 20'

READING & REVISIONS	
SITE	
LOW RENT HOUSING PROJECT	
HOUSING AUTHORITY - ATLANTA, GEORGIA	
DATE	12-22-68
DRAWN BY	J.P.B.
CHKD BY	J.P.B.
DATE	1-11-69
DRG. NO.	511
PROJECT NO.	511
ARCHITECT	BOBBY J. TOLES
ENGINEER	J. P. BASKIN & ASSOCIATES, P.A. INC.
LOCATION	140 TO 146 BLUE RIDGE

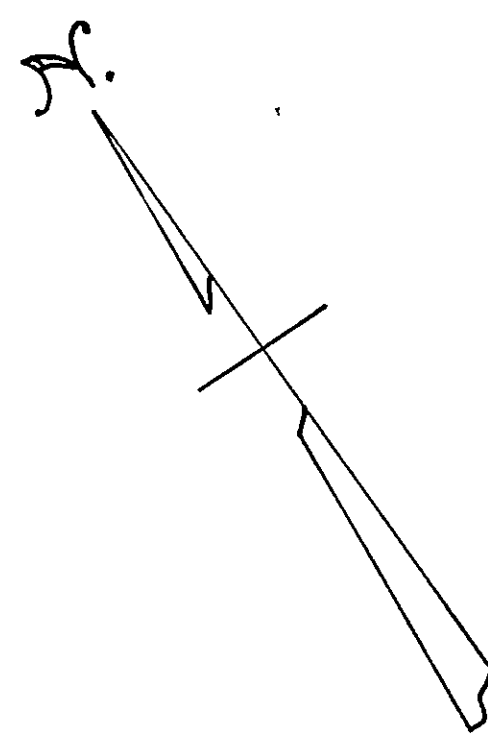

NOTE: THIS M.H. BURIED UNDER PAVEMENT. (LOCATED BY CITY)

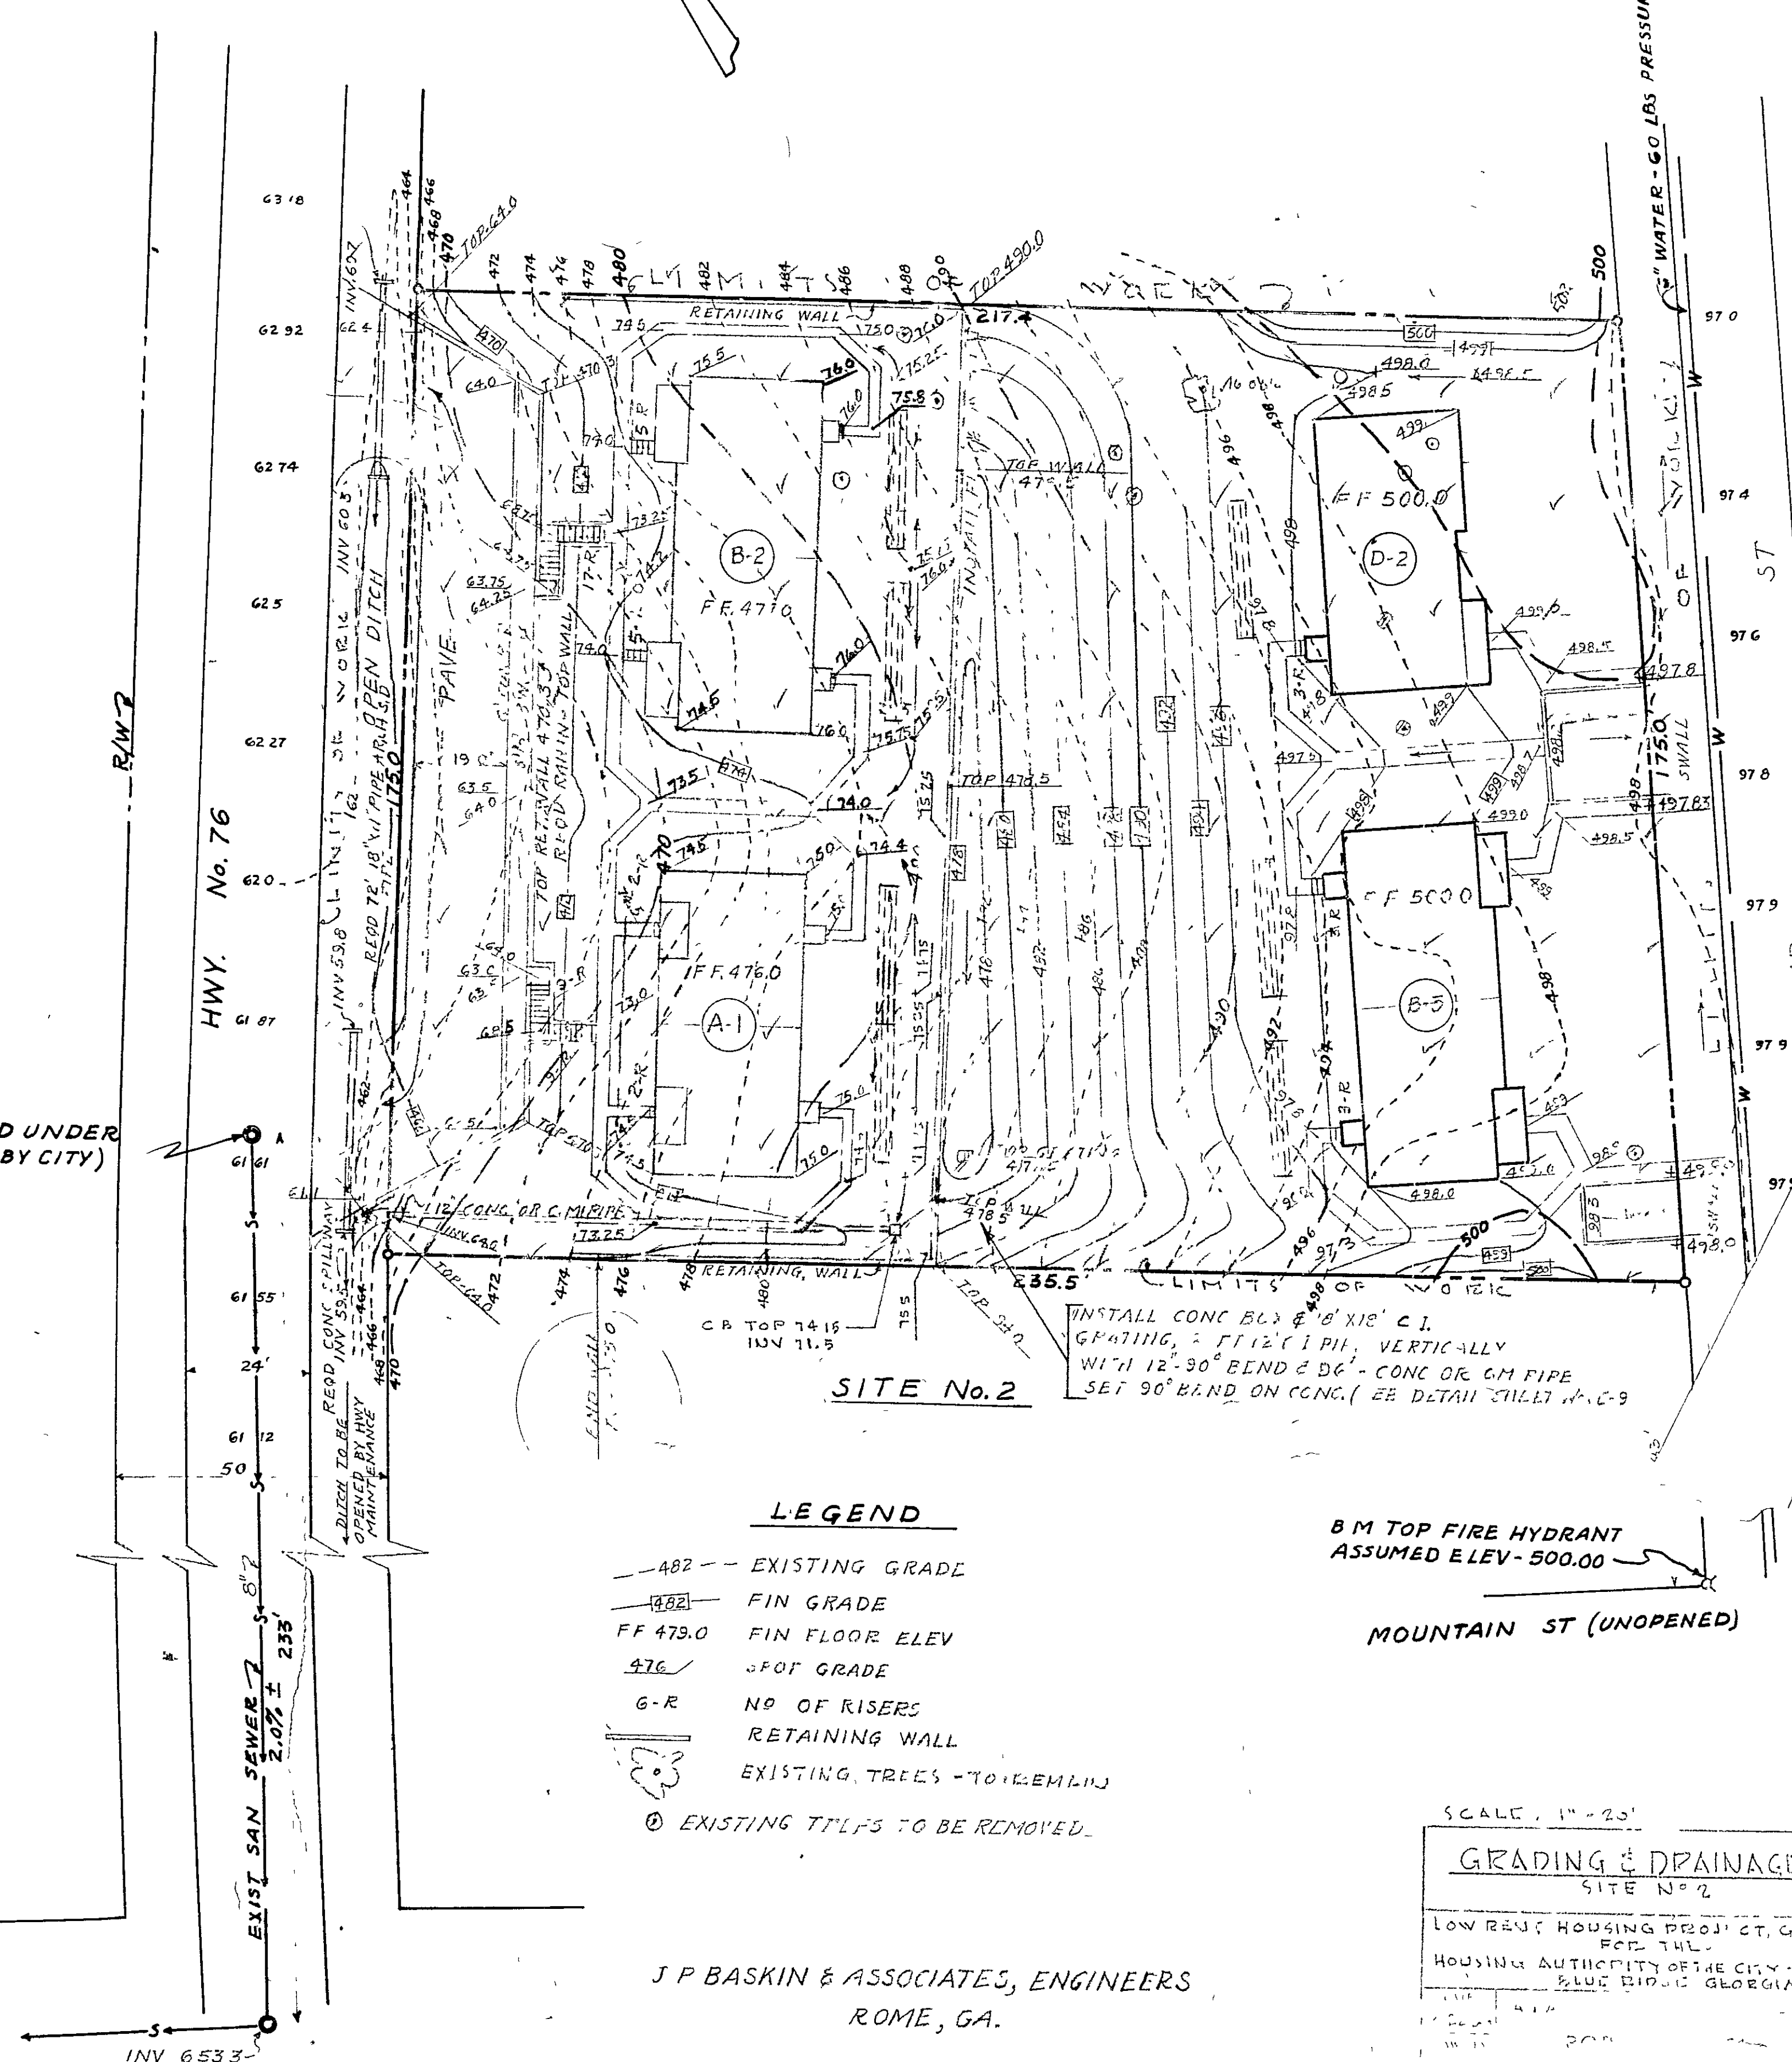

LEGEND

- - - 482 - - - EXISTING GRADE
- - - 482 - - - FIN GRADE
- FF 475.0 - - - FIN FLOOR ELEV
- 476 - - - 3' FOOT GRADE
- G-R - - - NO OF RISERS
- - - - - RETAINING WALL
- (T) - - - EXISTING TREES - TO REMAIN
- (X) - - - EXISTING TILTS TO BE REMOVED

INSTALL CONC. BLOCKS 8' X 12' C.I. GRATING, 2' FT 12" I.P.H. VERTICALLY WITH 12'-30" BEND @ 90° - CONC. OR G.M. PIPE SET 90° BEND ON CONC. (SEE DETAIL TILET W.C. 9)

8 M TOP FIRE HYDRANT ASSUMED ELEV-500.00

MOUNTAIN ST (UNOPENED)

J.P. BASKIN & ASSOCIATES, ENGINEERS
ROME, GA.


SCALE: 1" = 20'
GRADING & DRAINAGE PLAN
SITE No. 2
LOW REnt HOUSING PROJ. ST. GR. 402-1
FOR TUL. HOUSING AUTHORITY OF THE CITY OF BLUE RIDGE, GEORGIA



150
 120
 134
 200
 187

32-23

III

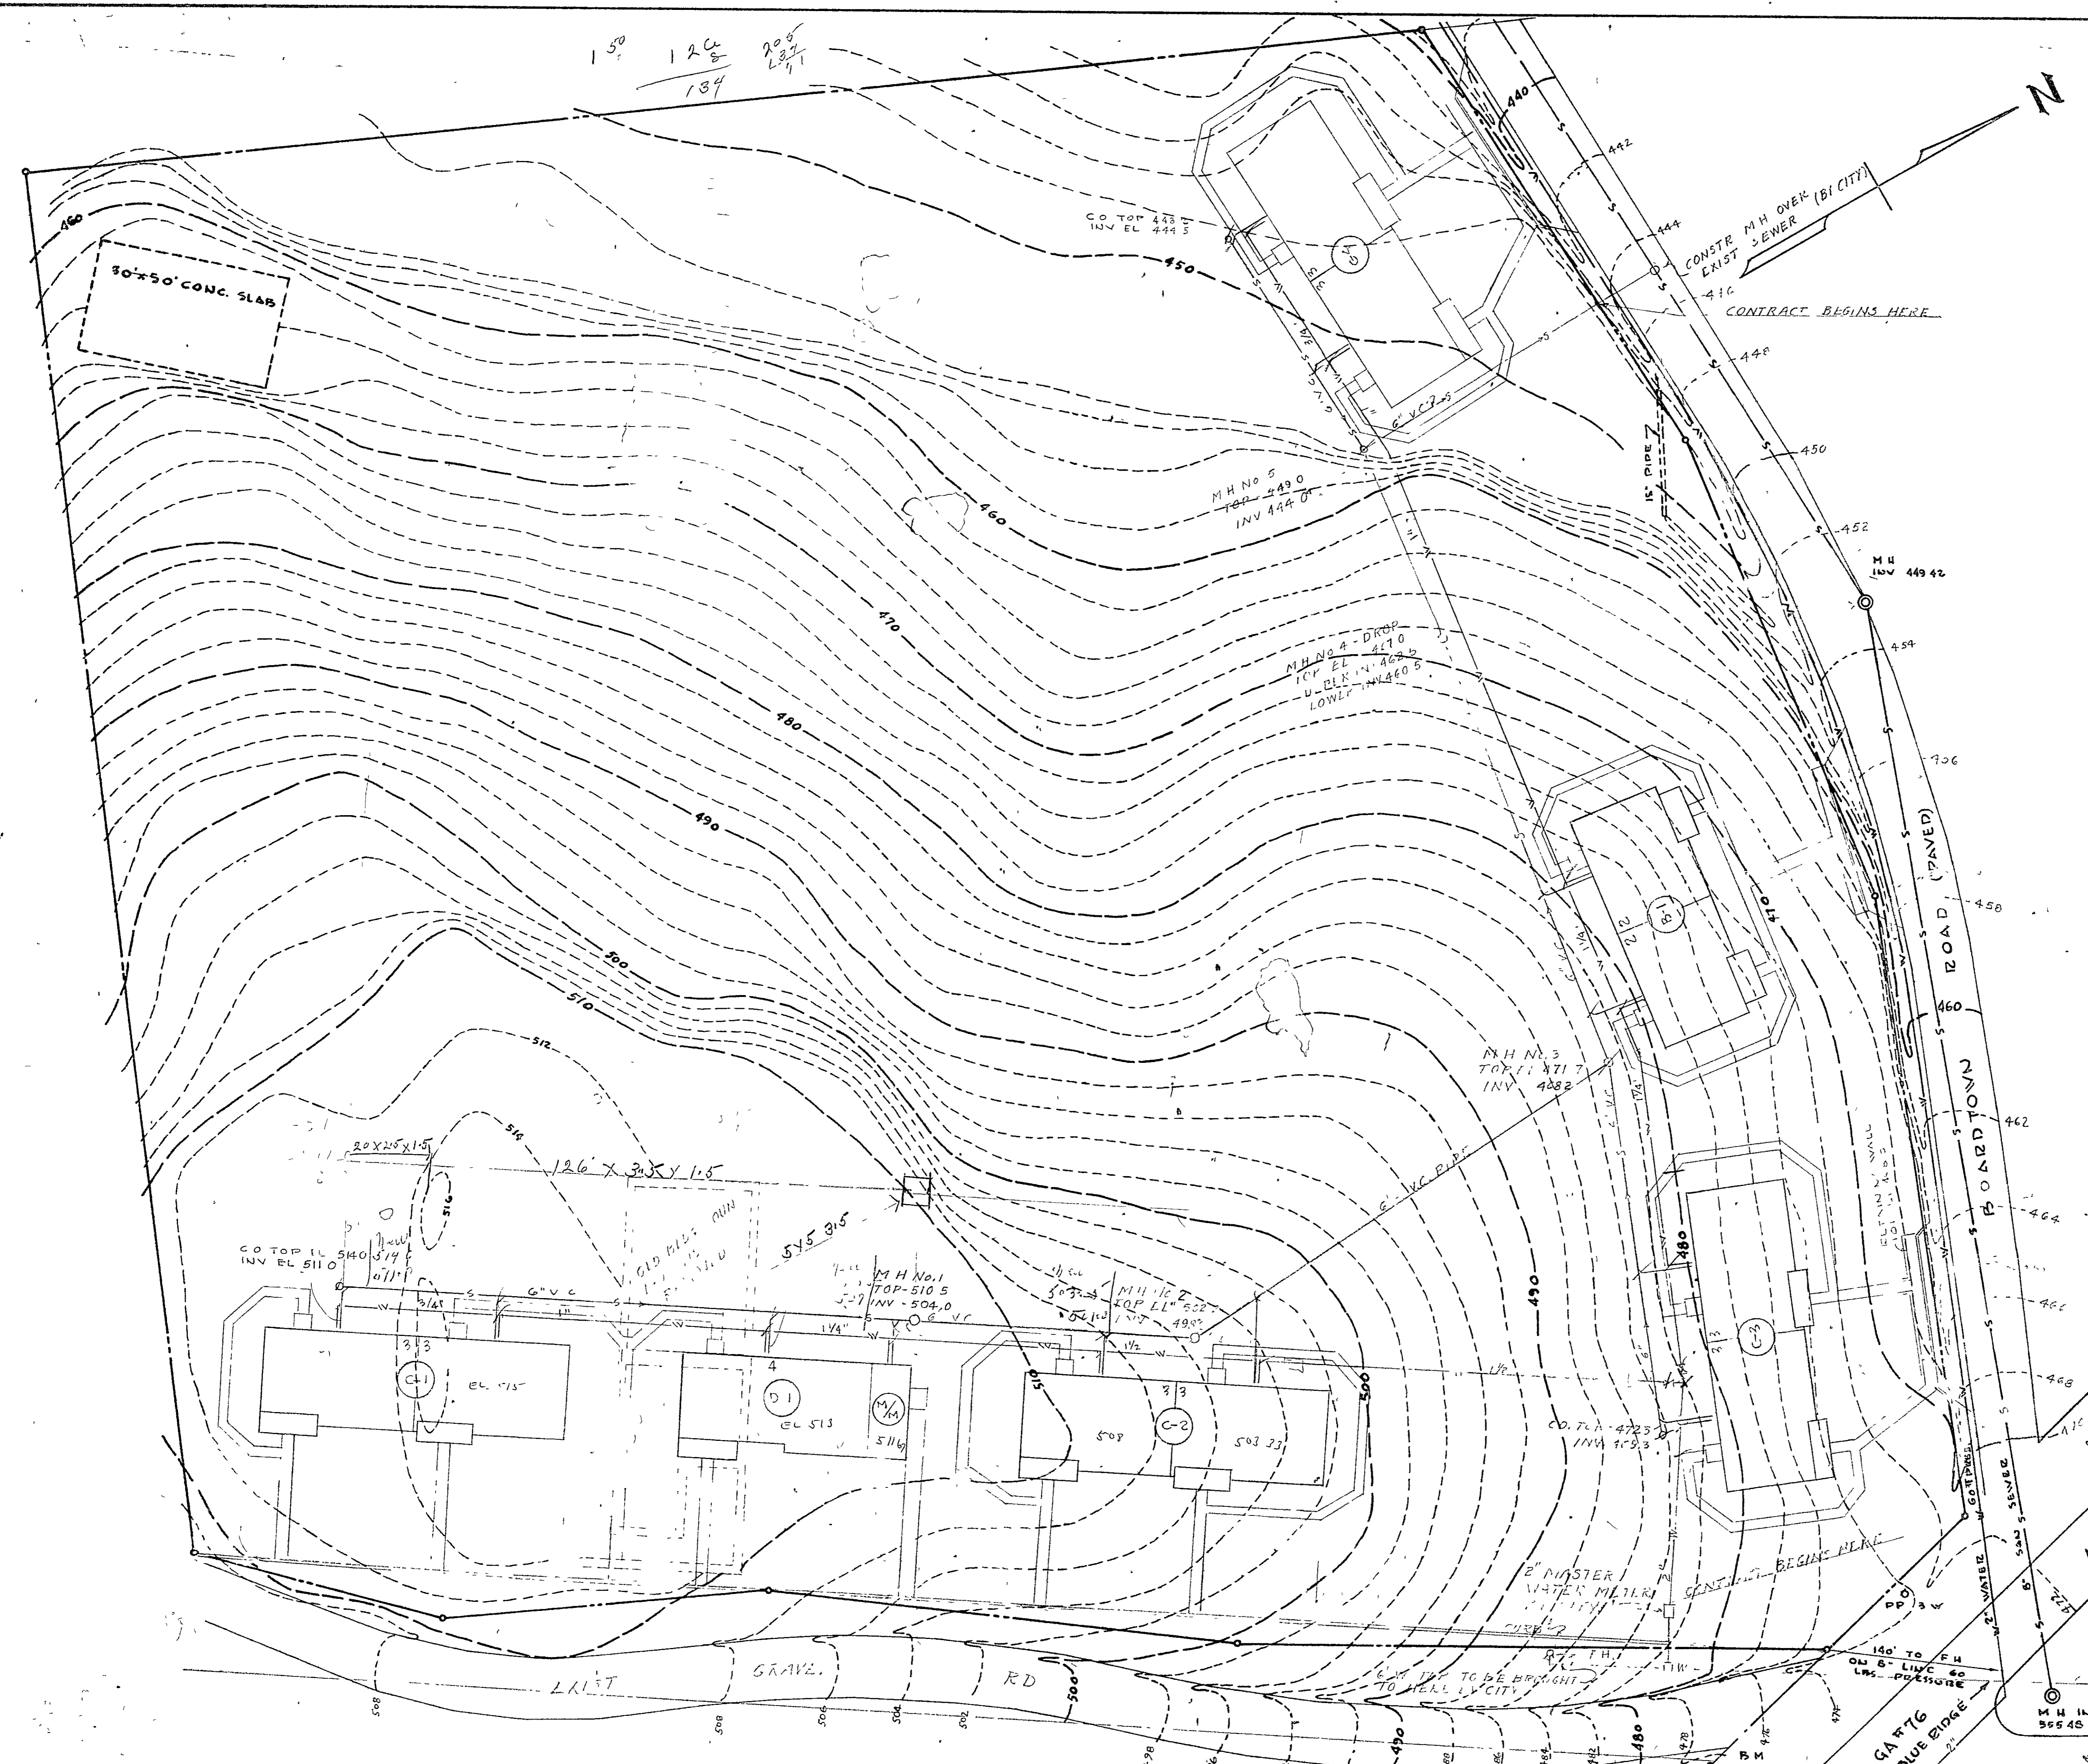

503
 453
 23

J.P. BLASKIN & SONS ENGINEERS
 ROME, GA

LEGEND

—W—	WATER
—S—	SEWER
○●	CLEANOUT
⊕	VALVE
⊗	MANHOLE


SITE N^o 1

SCALE 1" = 20.0'


UTILITIES
SEWER AND WATER

LOW RENT HOUSING PROJECT, GA 202-1
 FOR THE
 HOUSING AUTHORITY OF THE CITY OF BLUE RIDGE, GA
 BLUE RIDGE, GEORGIA

DATE	AIA	2-7-68
DRAWN BY	J.P.B.	107
CHECKED BY	J.P.B.	
APPROVED BY	J.P.B.	

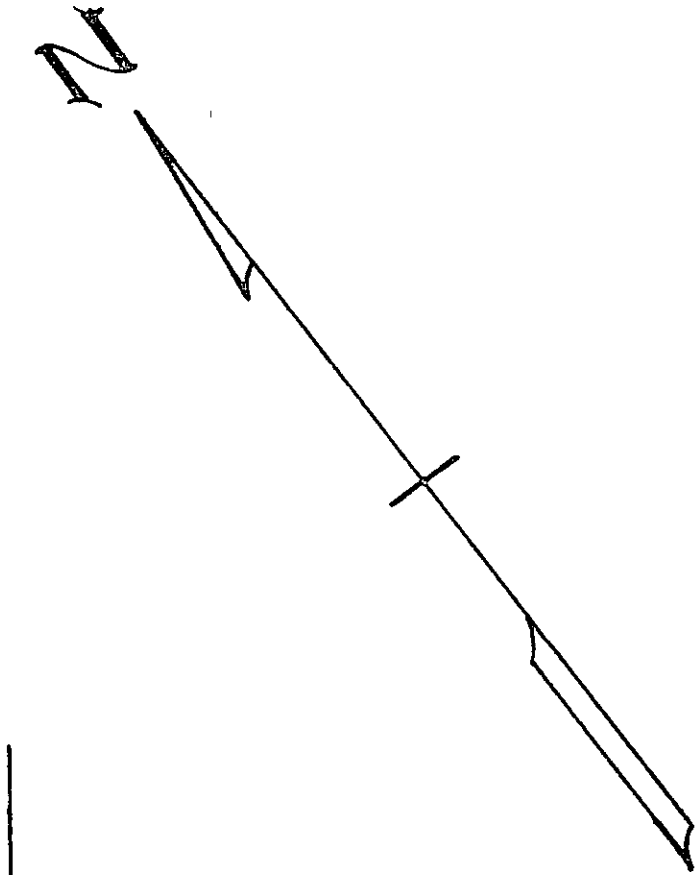

NOTE THIS M H BURIED UNDER PAVEMENT

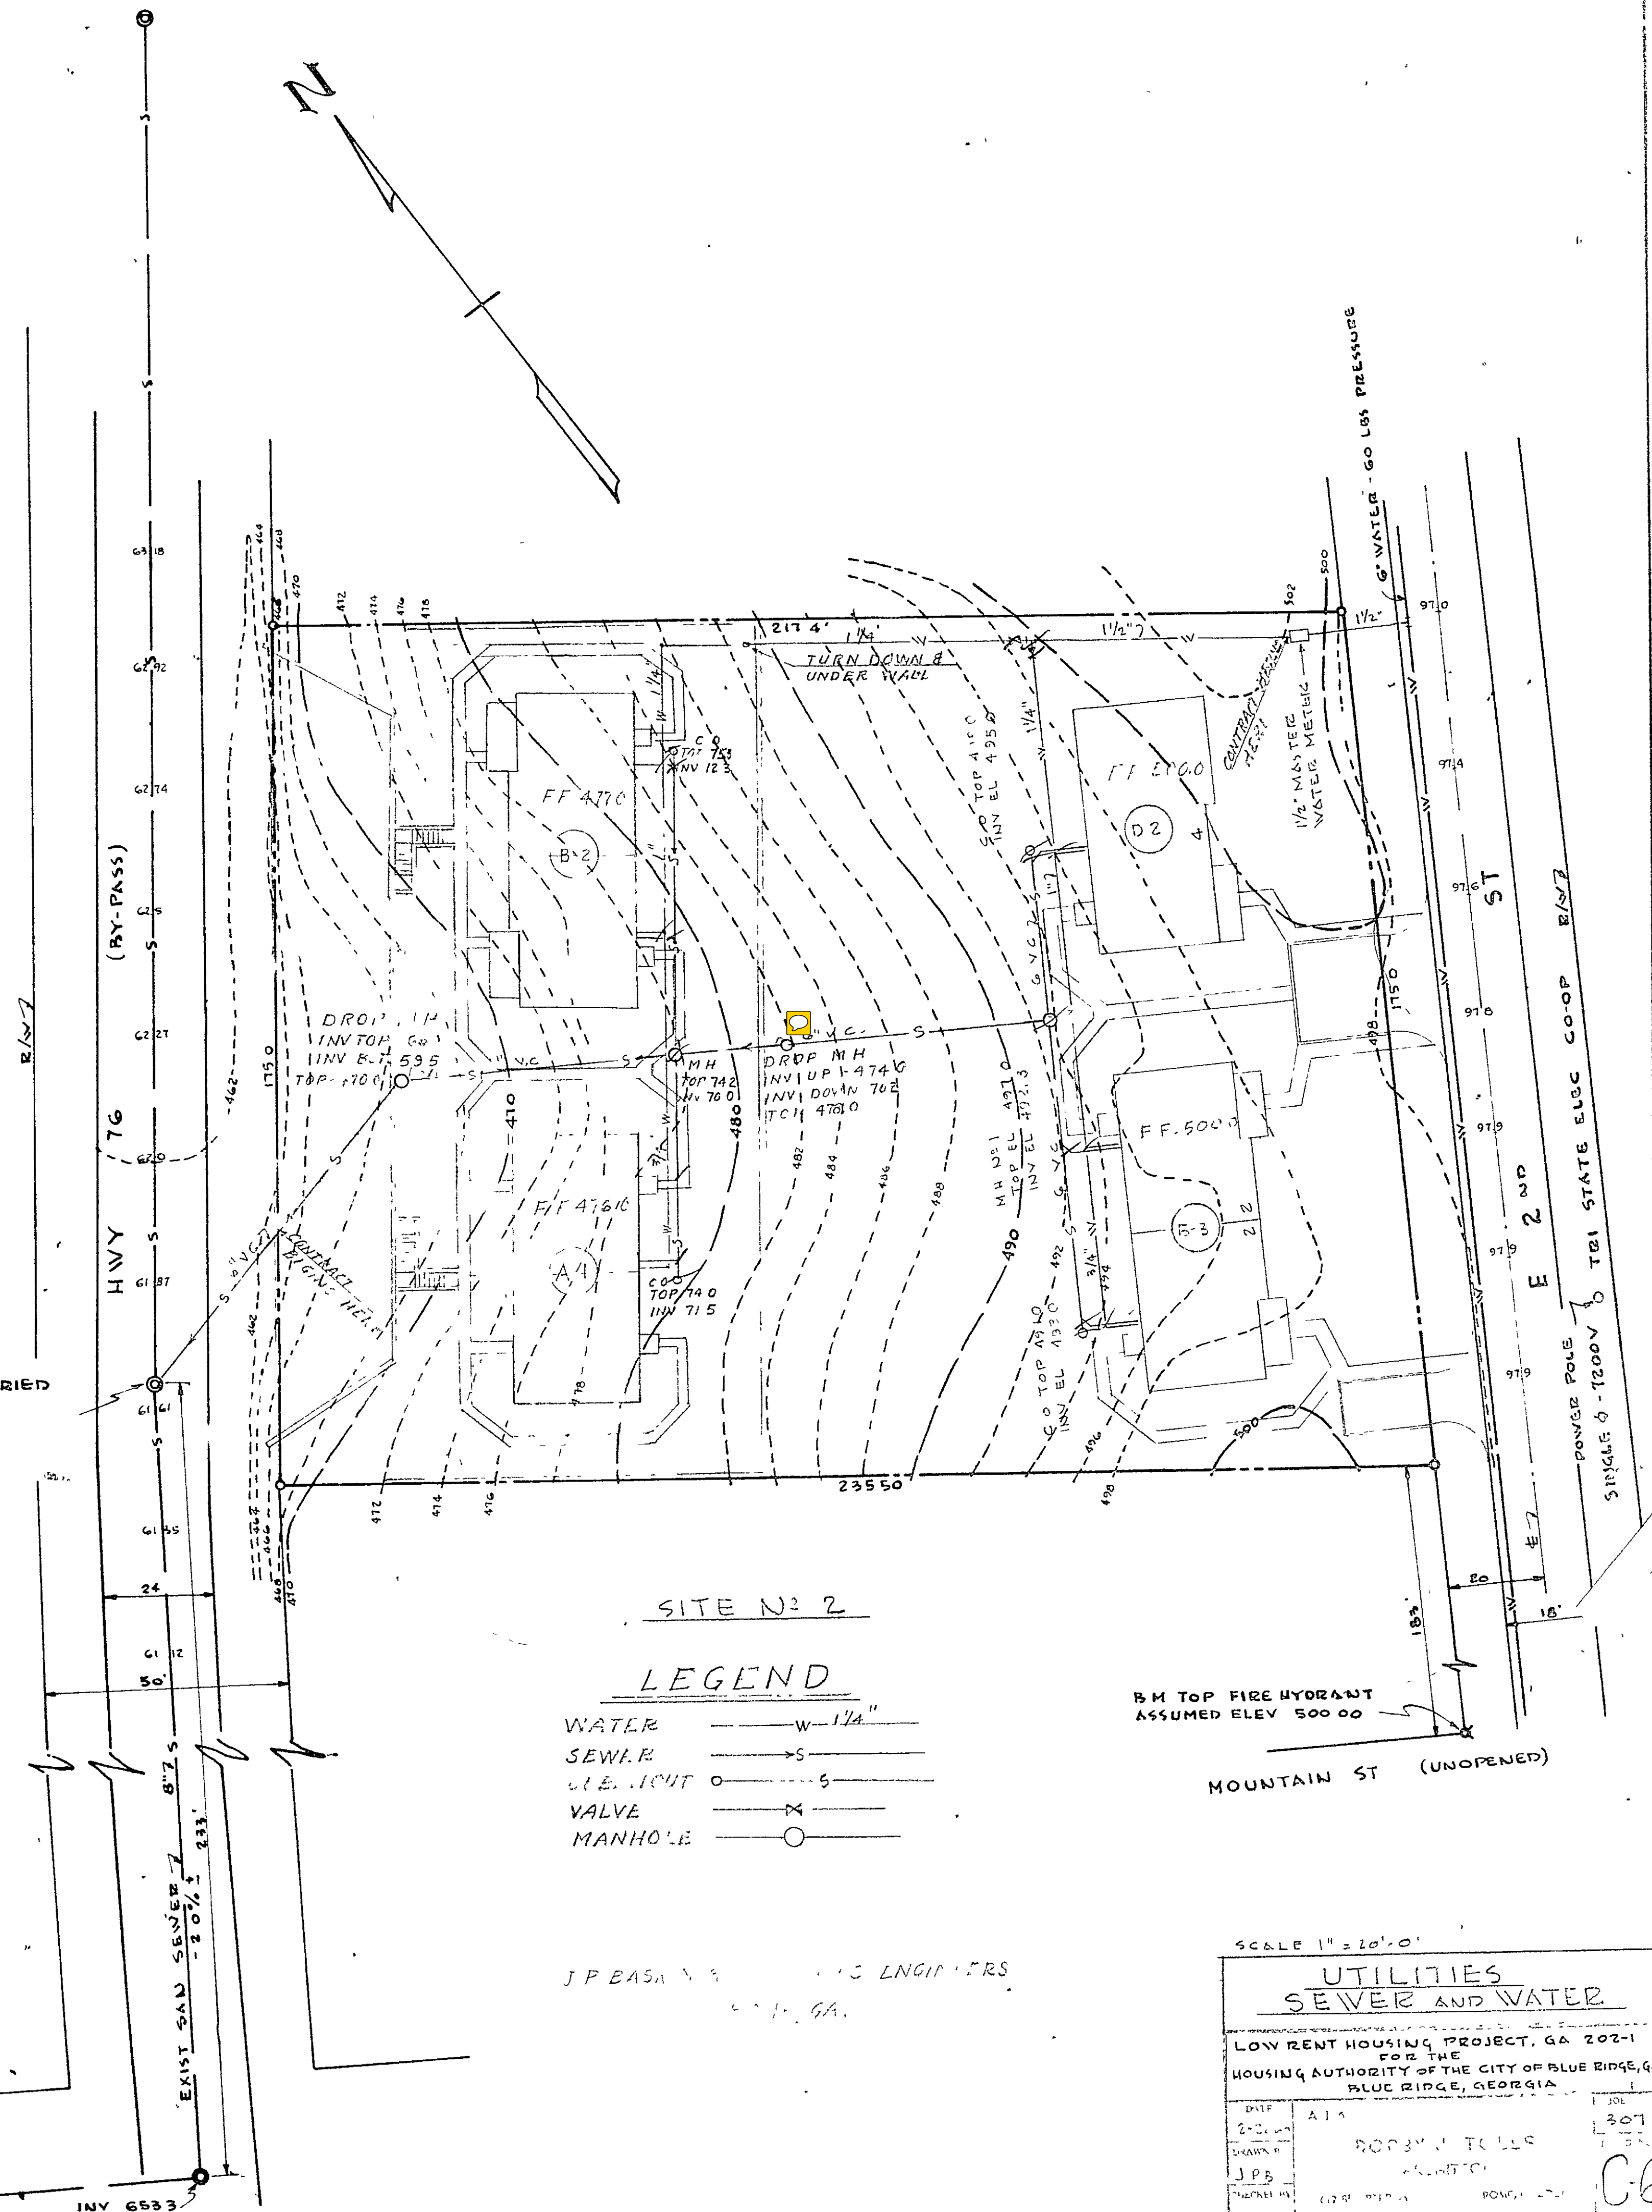

SITE N^o 2

LEGEND

- WATER ——— W-1 1/2" ———
- SEWER ——— S ———
- GAS ——— G ———
- VALVE ——— X ———
- MANHOLE ——— O ———

J.P. BASH... ENGINEERS
... GA.

B.M. TOP FIRE HYDRANT
ASSUMED ELEV 500.00

MOUNTAIN ST (UNOPENED)






SCALE 1" = 20'-0"

**UTILITIES
SEWER AND WATER**

LOW RENT HOUSING PROJECT, GA 202-1
FOR THE
HOUSING AUTHORITY OF THE CITY OF BLUE RIDGE, GA
BLUE RIDGE, GEORGIA

DATE	11/14	SHEET	307
DRAWN BY	J.P.B.	CHECKED BY	

C-6

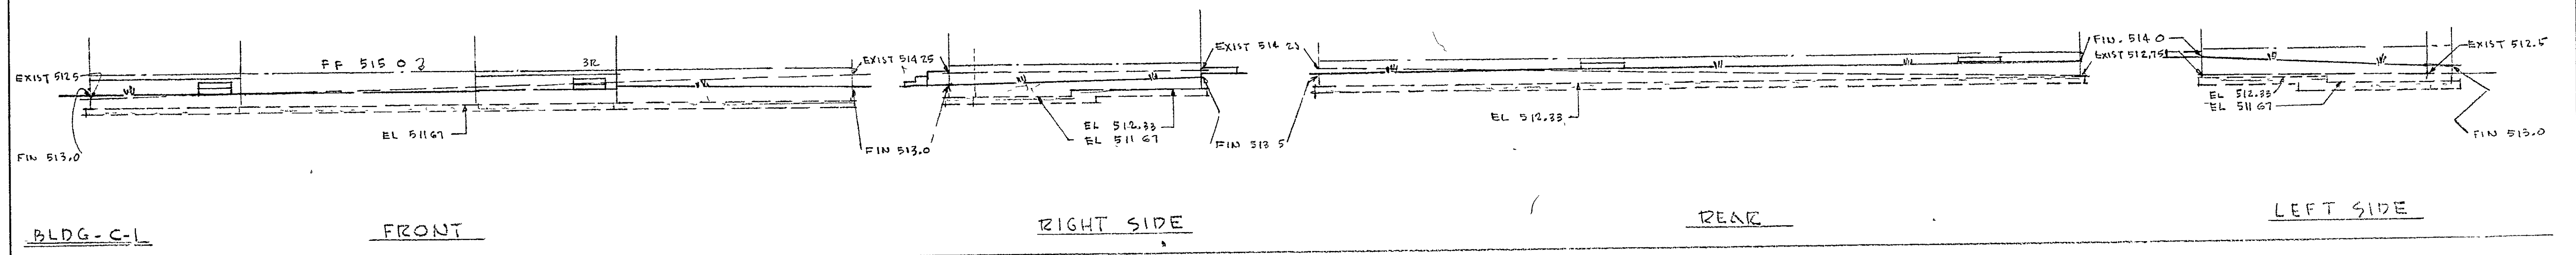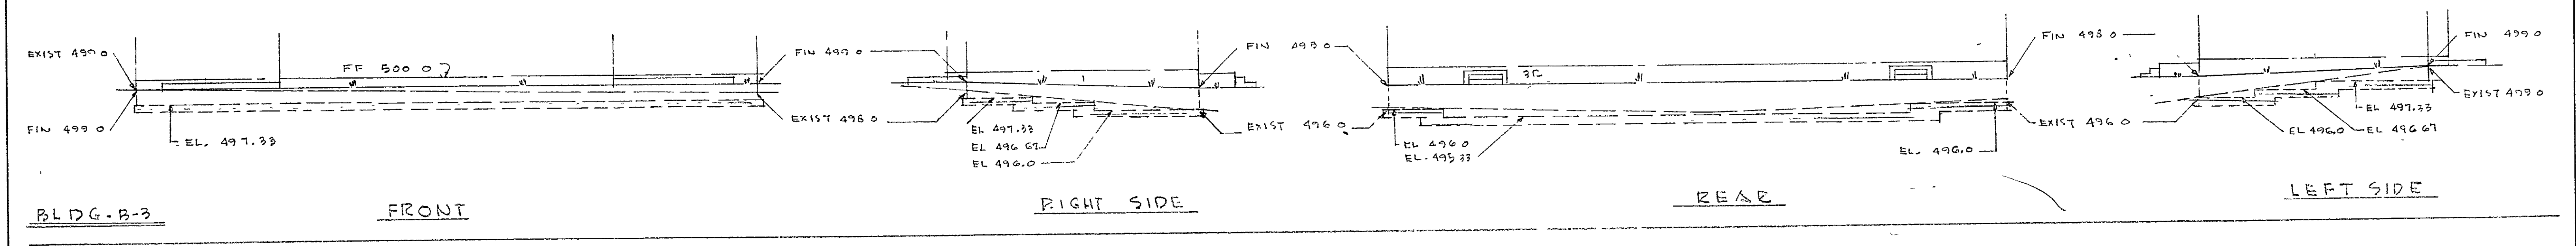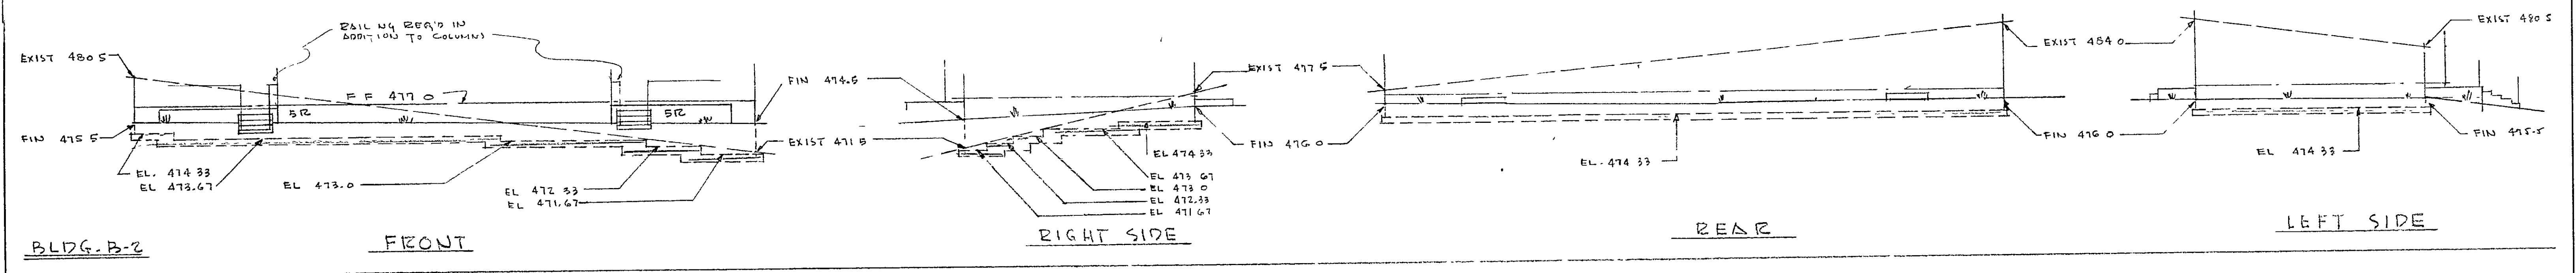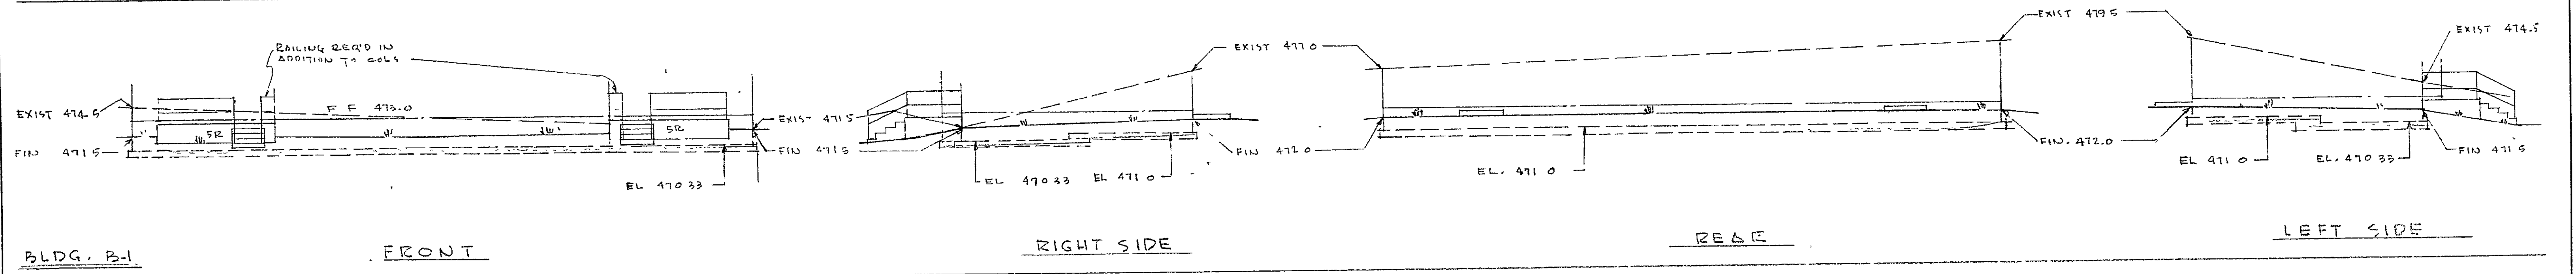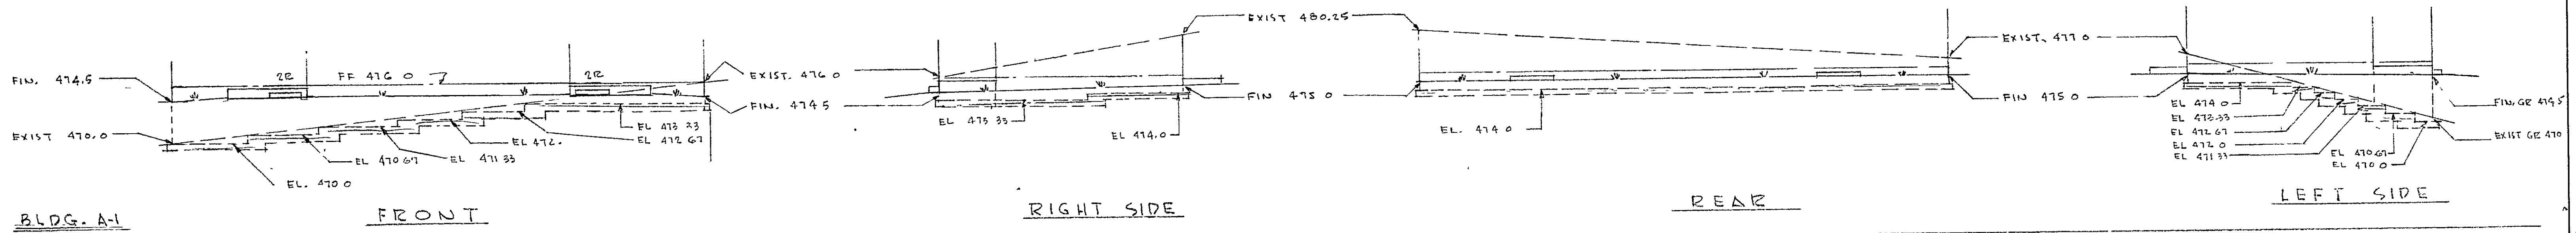

LEGEND






— FIN. FL. ELEV.
 - - - FIN. GRADE
 - - - EXIST. GRADE
 [Symbol] FOOTING

SCALE 1/8" = 1'-0"

STRIP ELEVATIONS




LOW-RENT HOUSING PROJECT GA. 202-1
 FOR THE
 HOUSING AUTHORITY OF THE CITY OF BLUE RIDGE
 BLUE RIDGE, GEORGIA

2-22-60
 H.R.T.

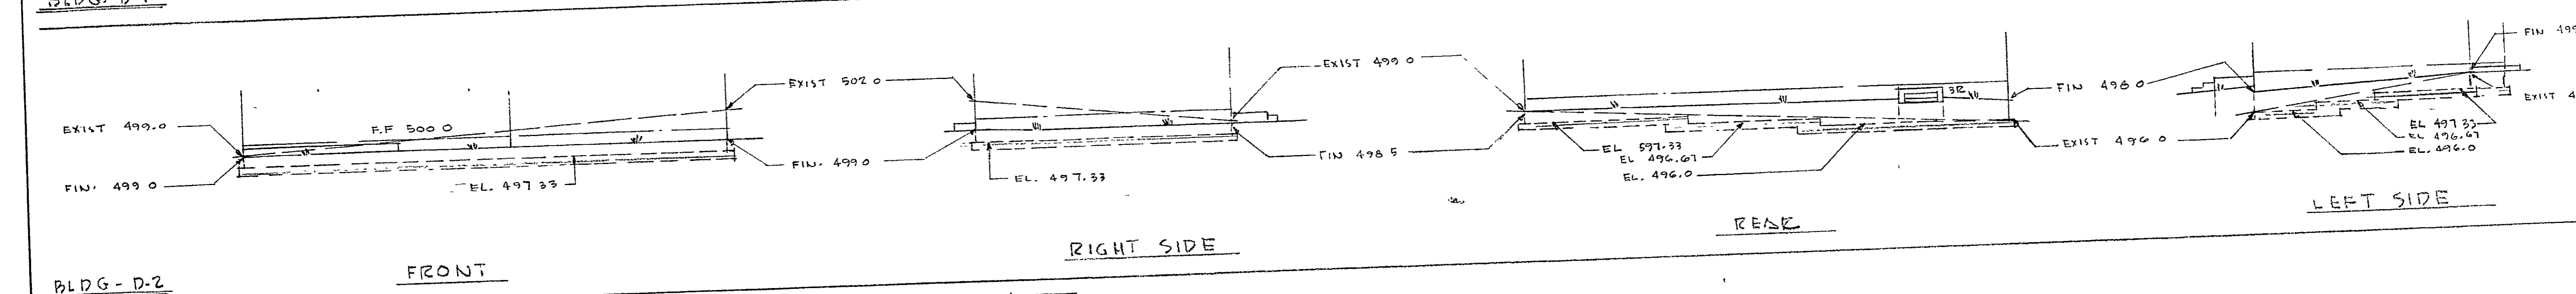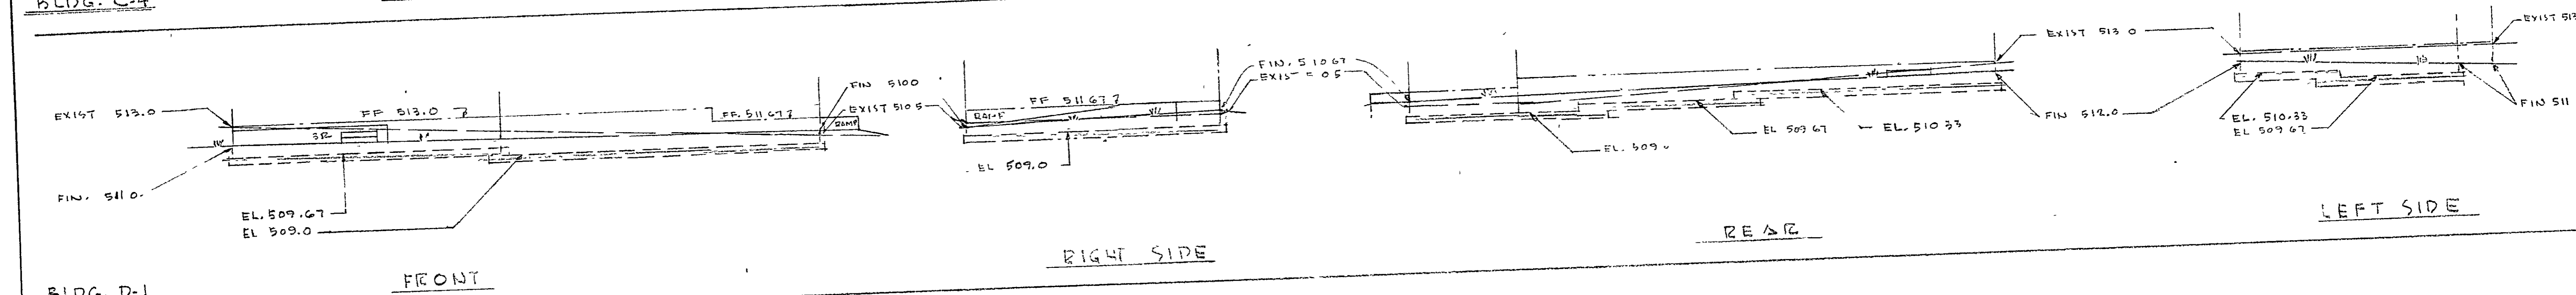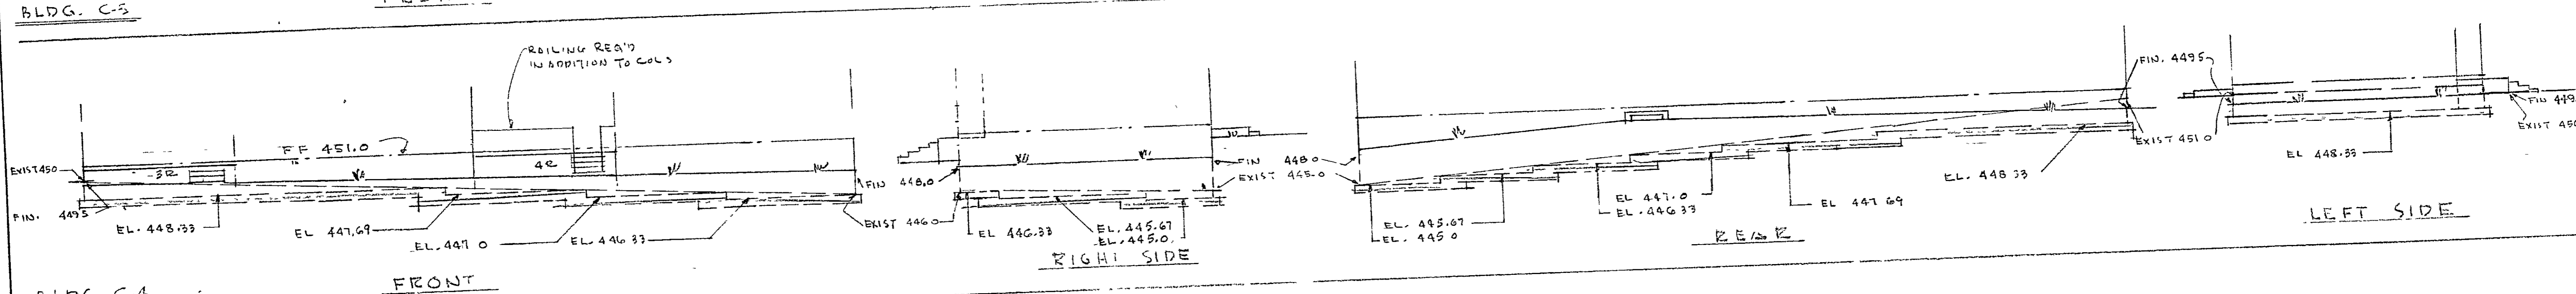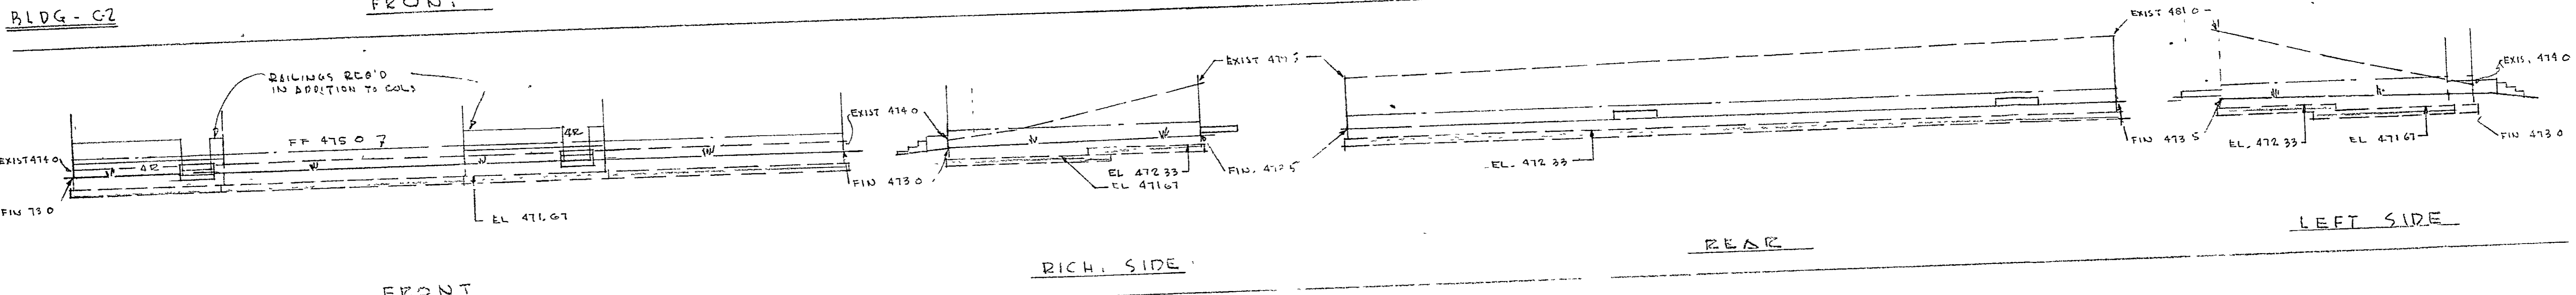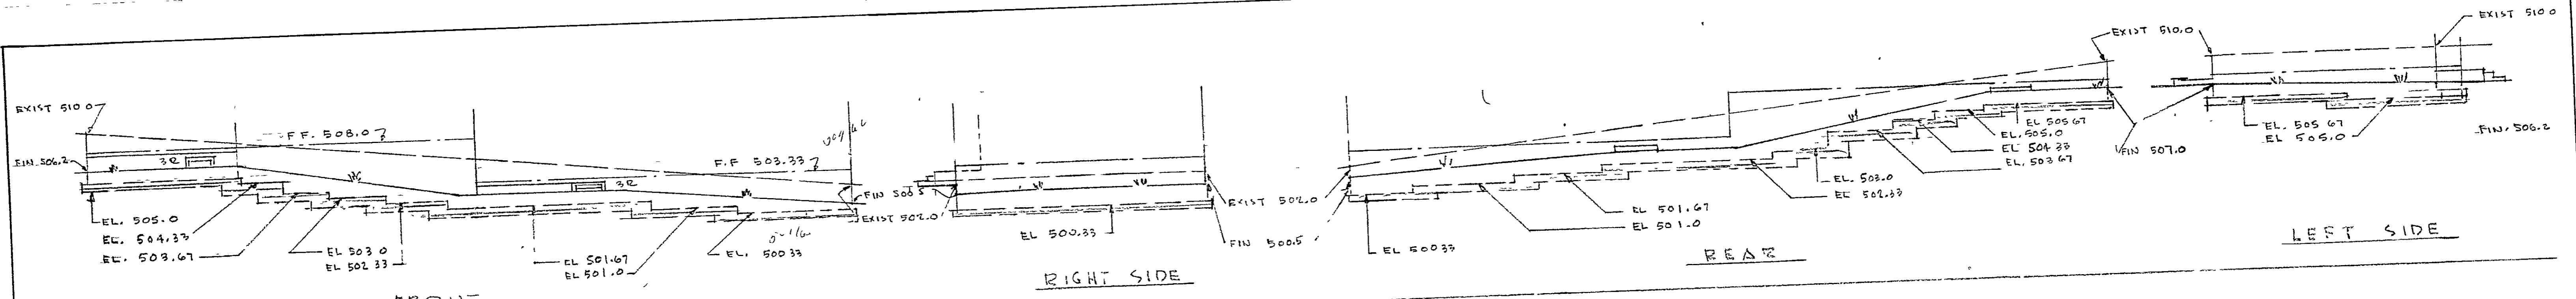











LEGEND

- FIN FL. ELEV
- FIN GRADE
- EXIST GRADE
- FOOTING

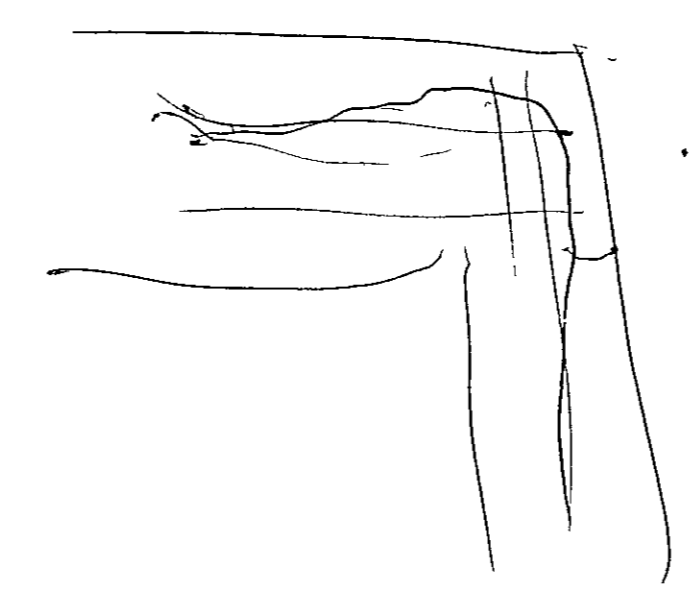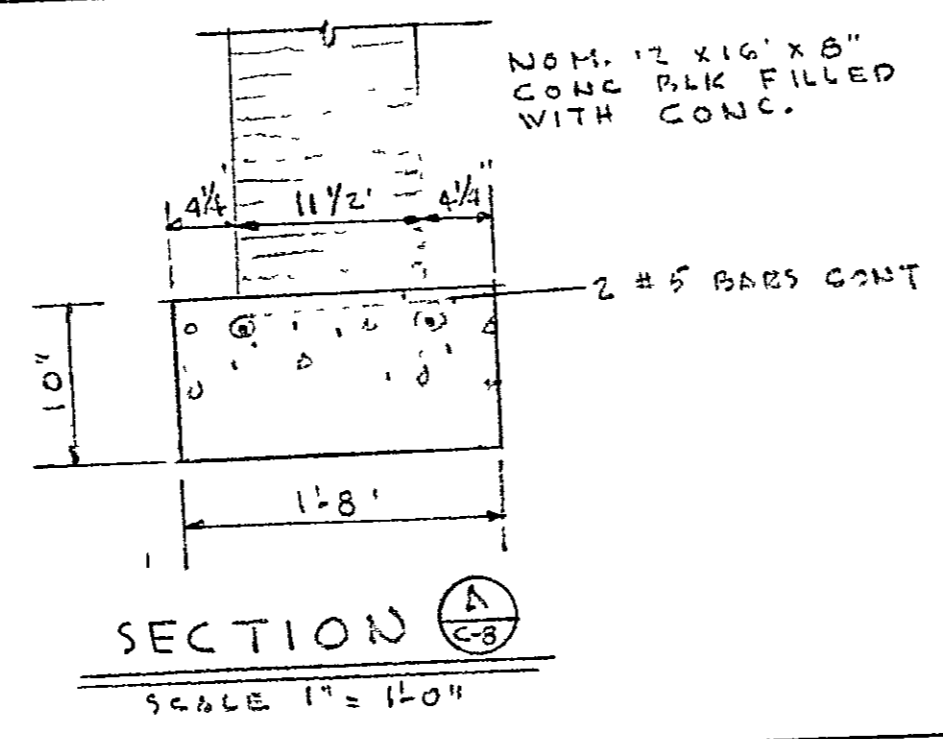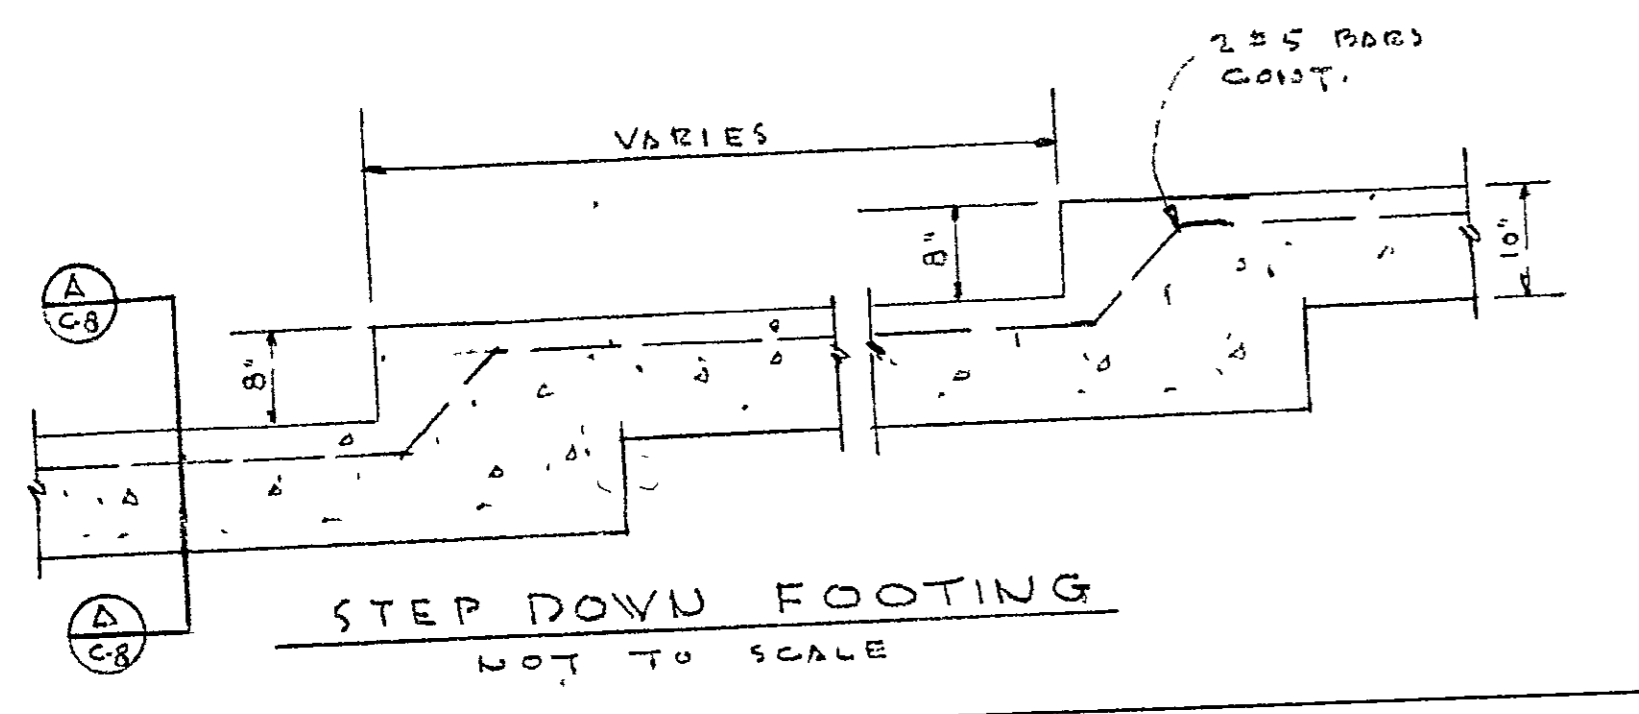


SCALE: 1/8" = 1'-0"



STRIP ELEVATIONS		
LOW RENT HOUSING PROJECT GA 202-1		
FOR THE HOUSING AUTHORITY OF THE CITY OF BLUE RIDGE, GEORGIA		
2-22-60		307
H.T.		C8

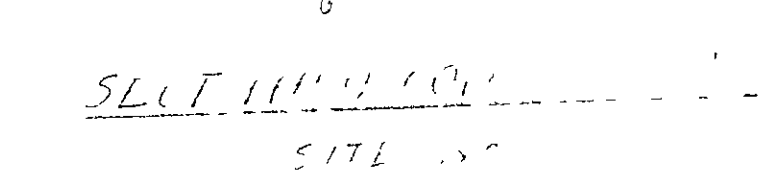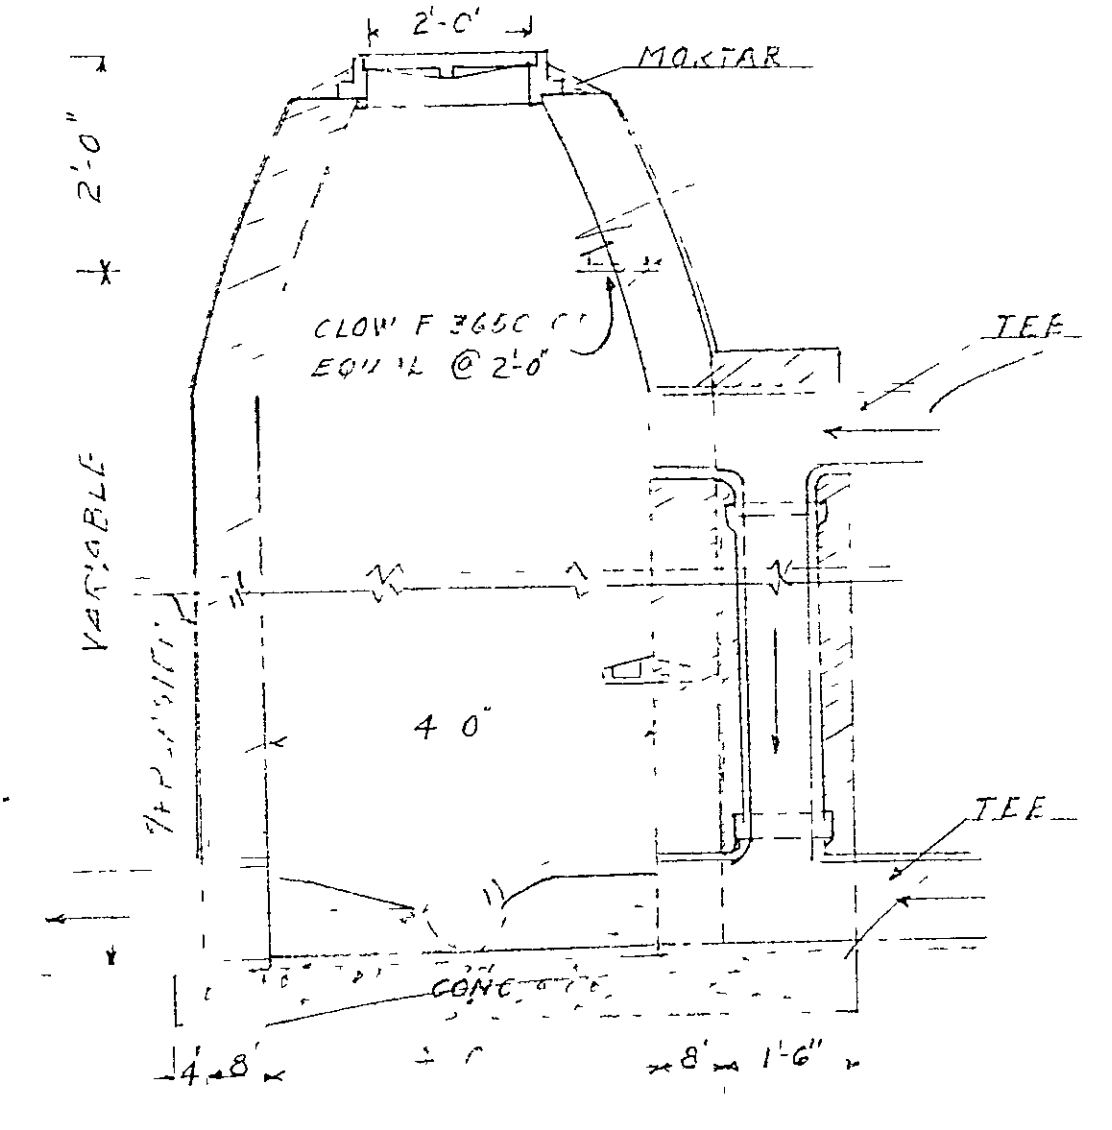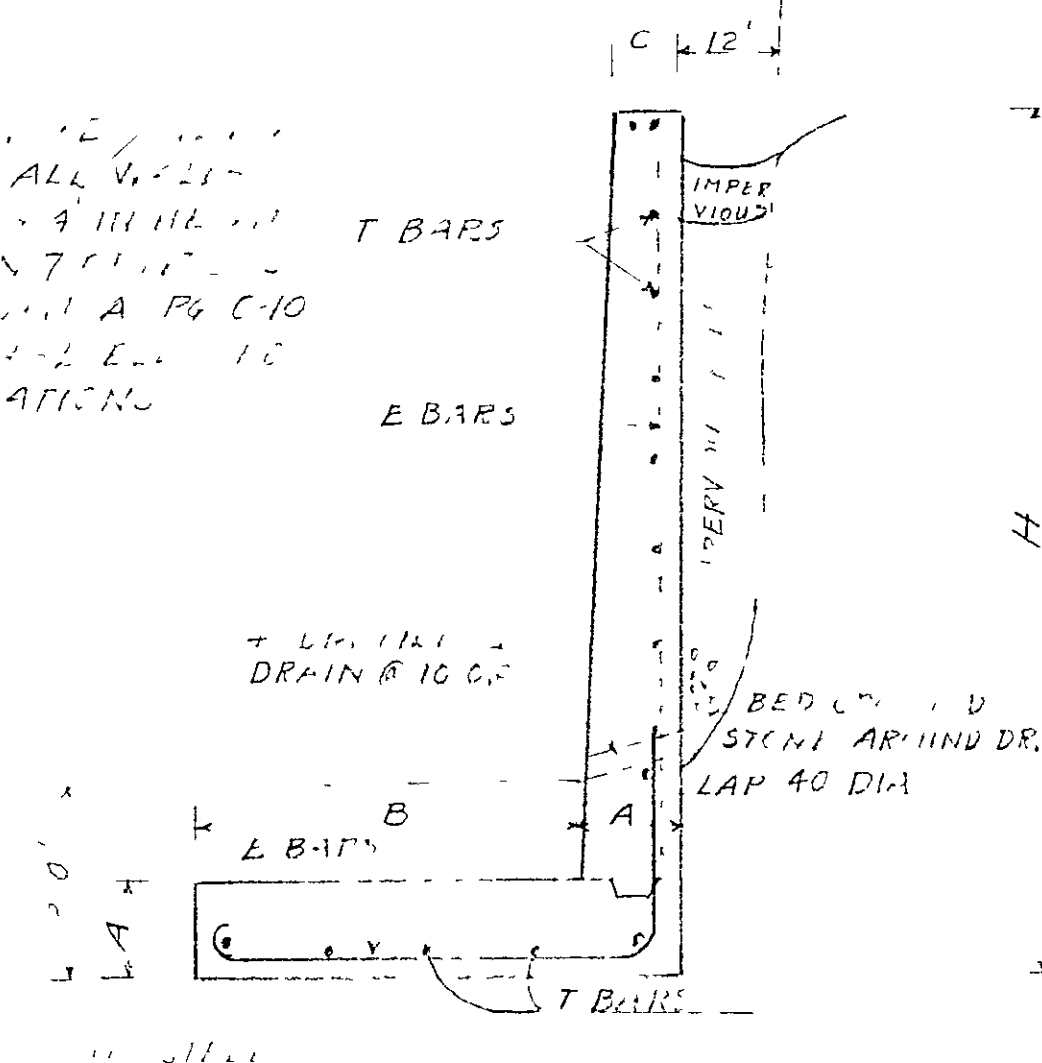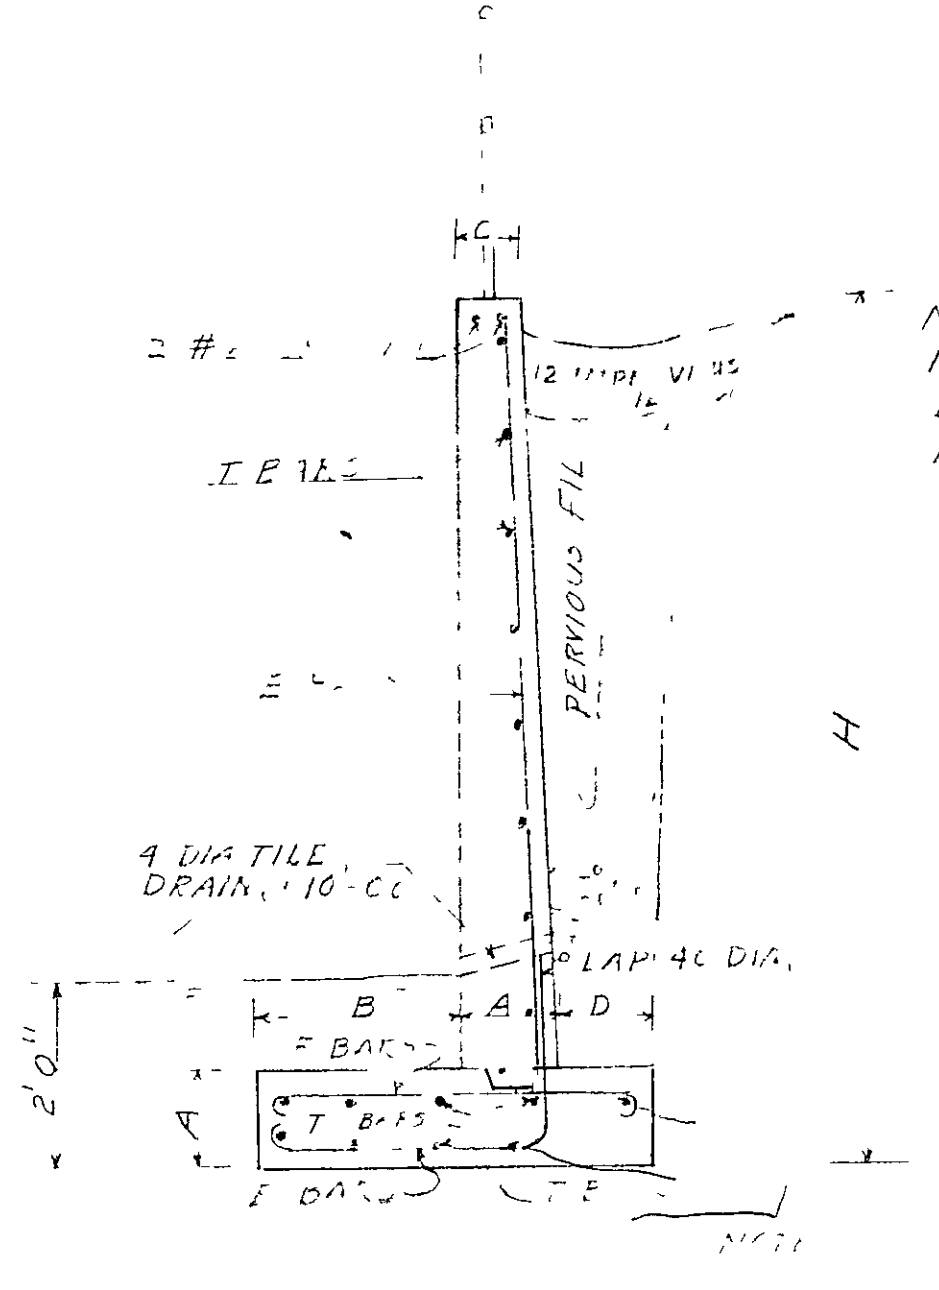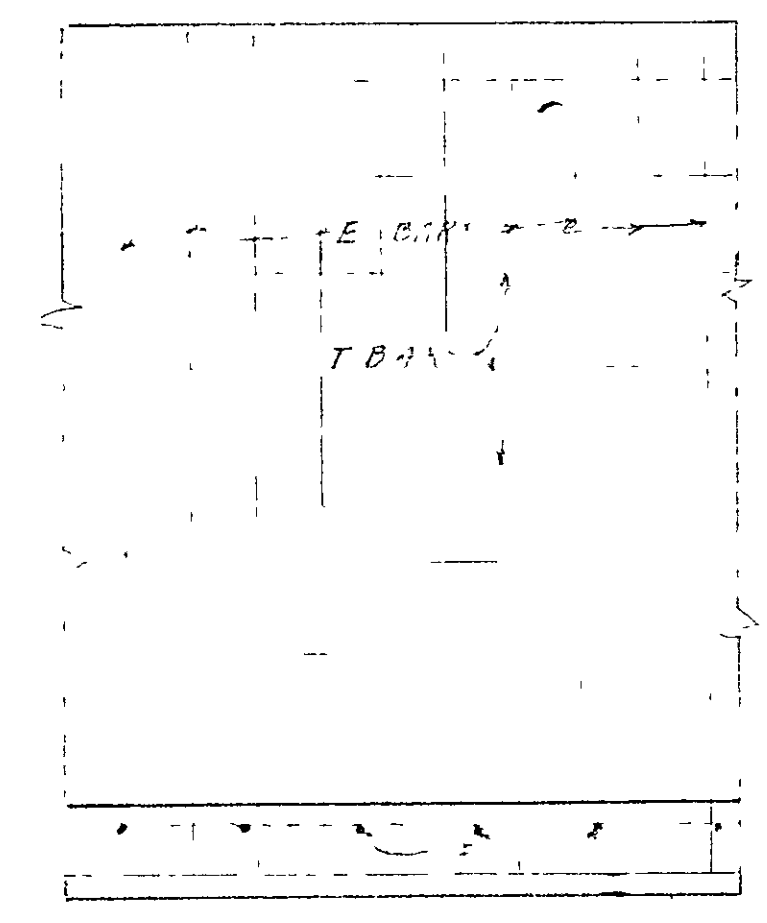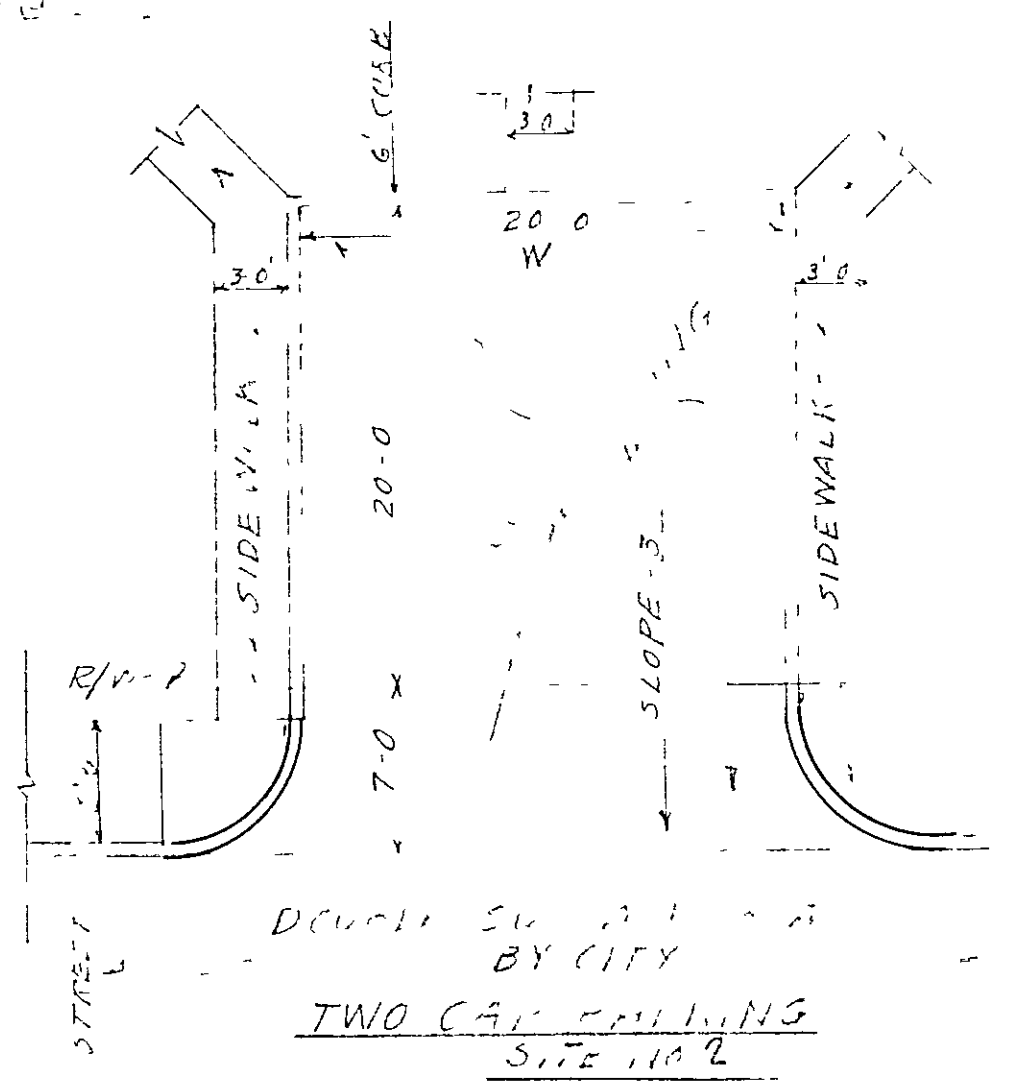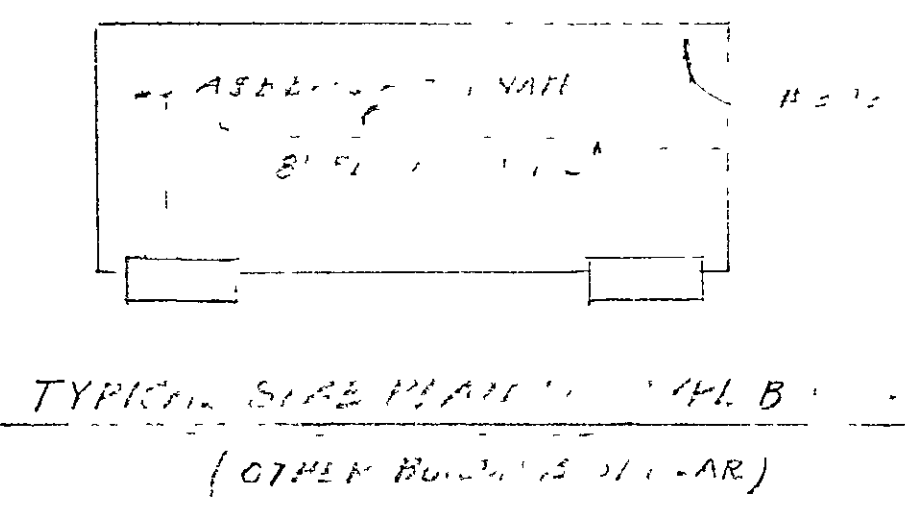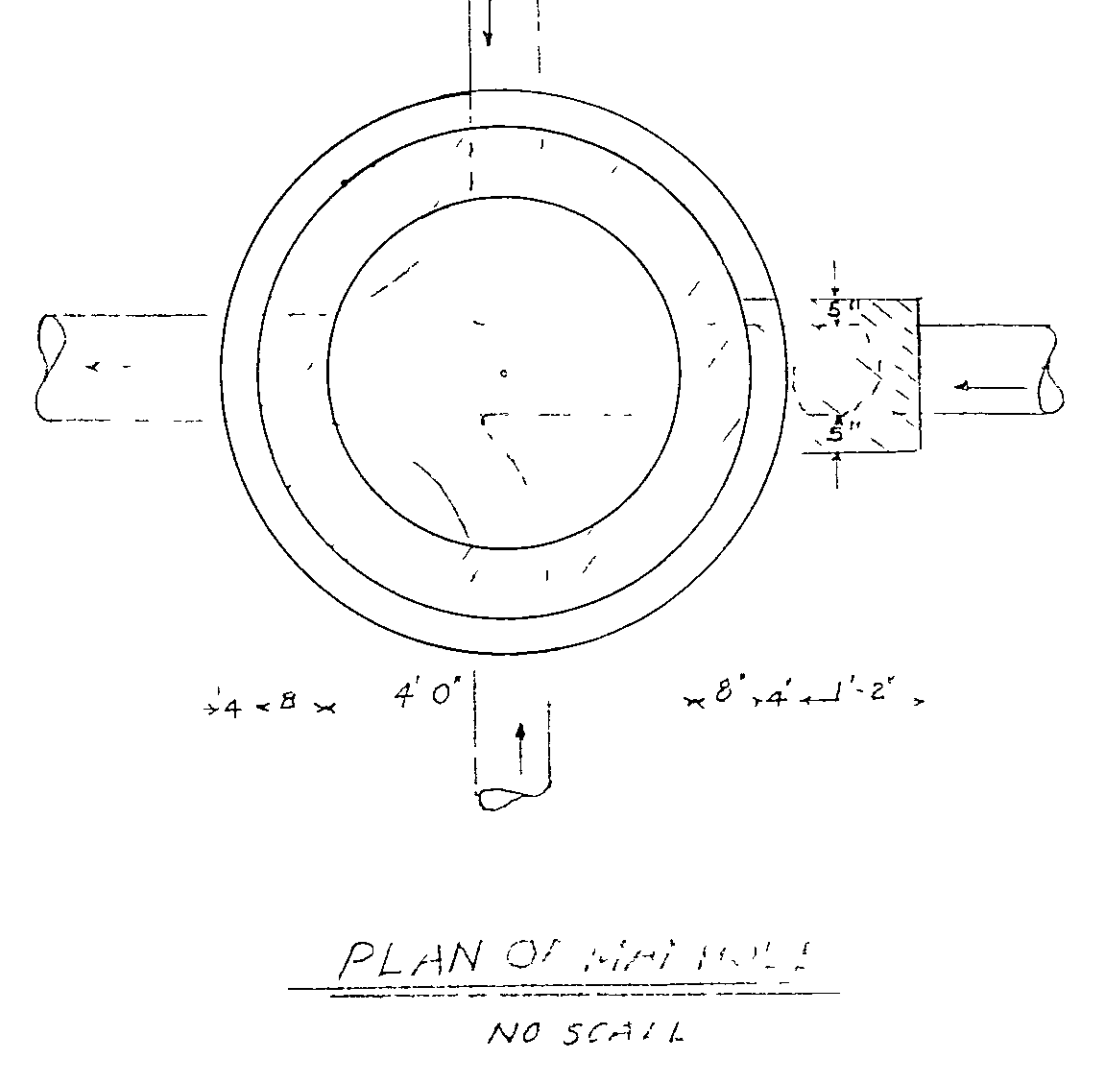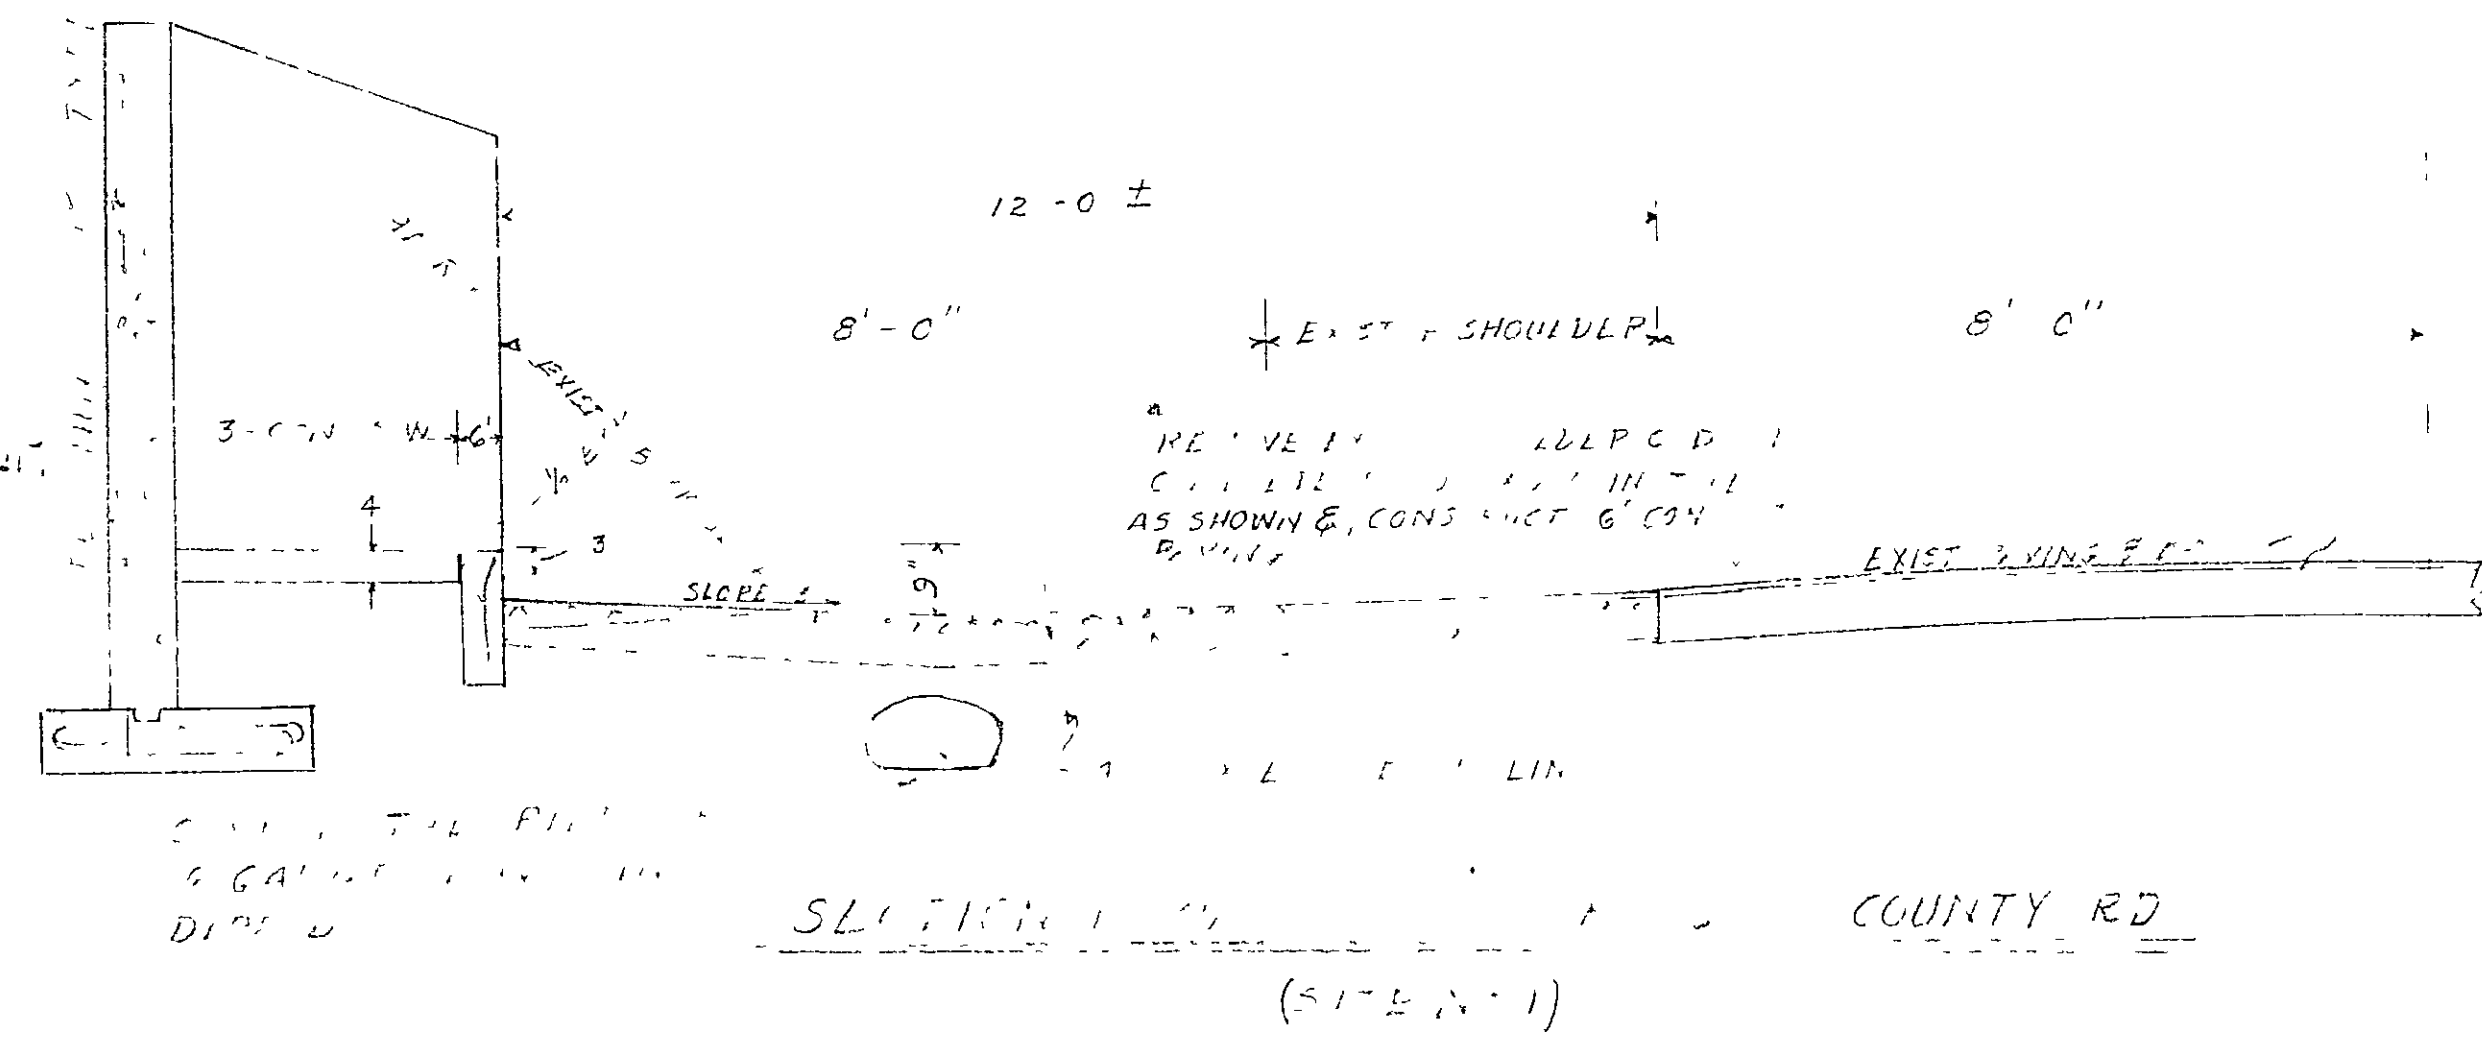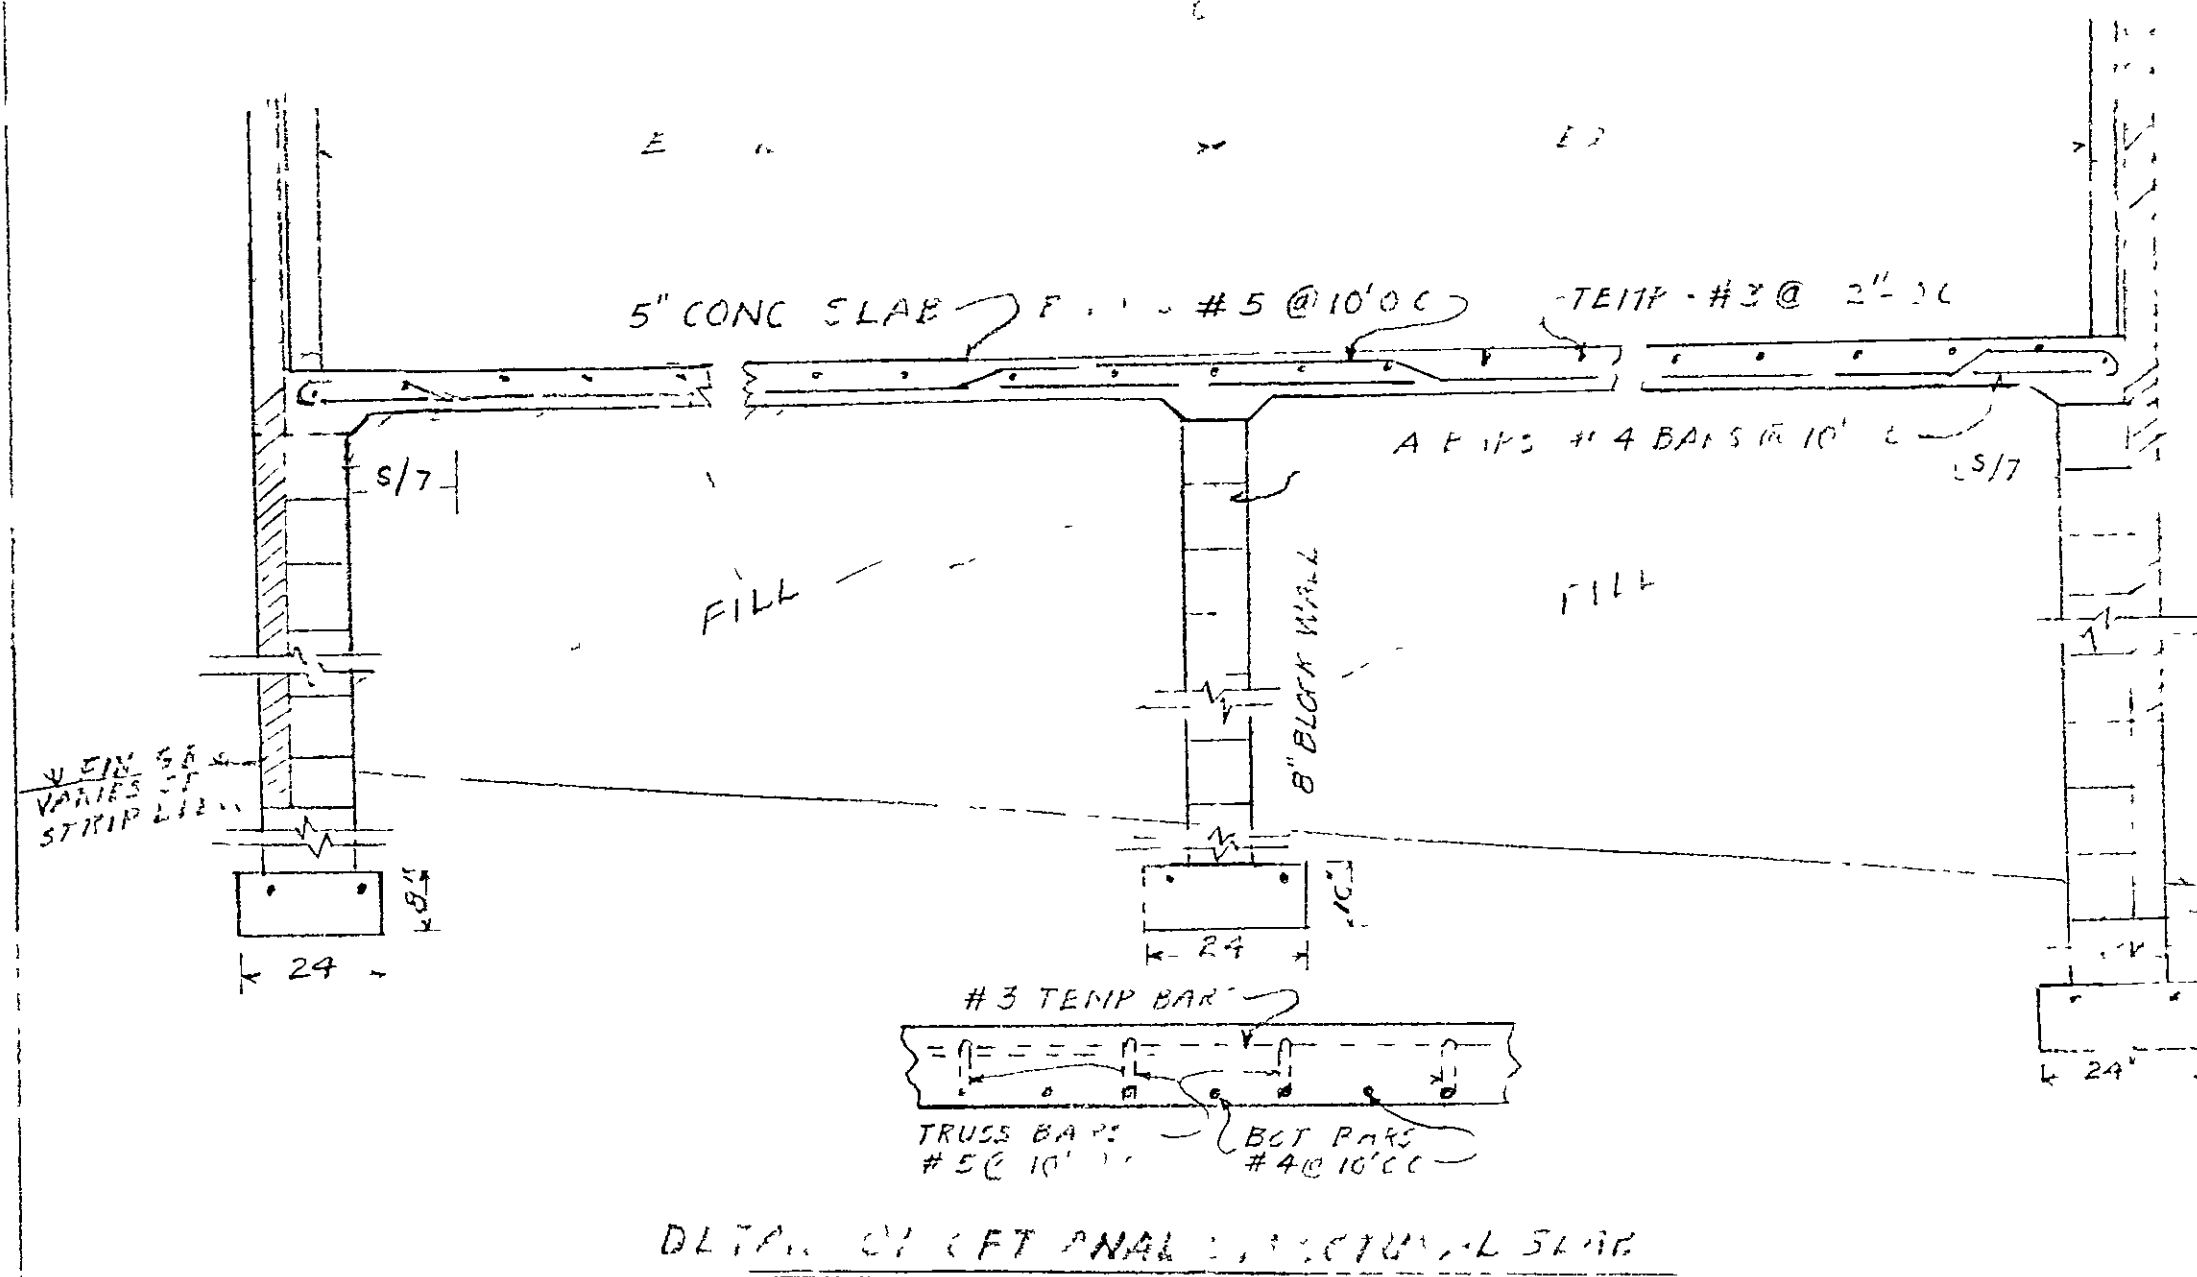

NOTE: SEE DRAWING SHEET EXCEPT DIMENSIONS ARE 15\"/>



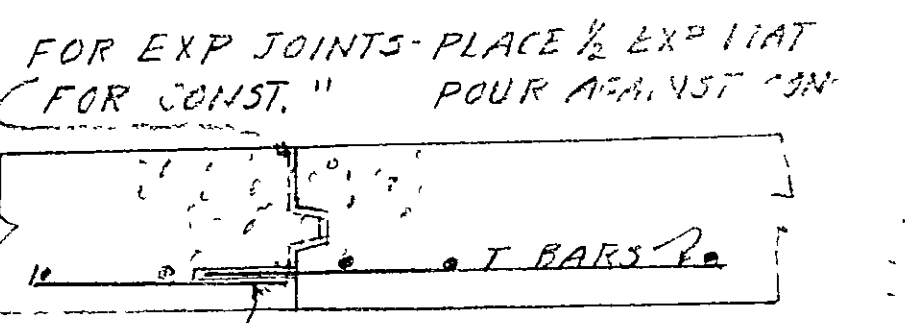


DETAIL OF CONTRACTION & EXPANSION JOINTS RETAINING WALLS NO SCALE

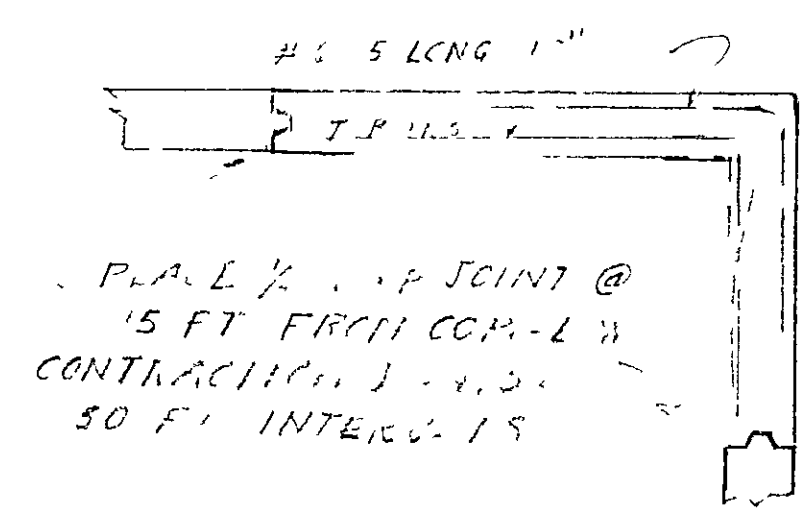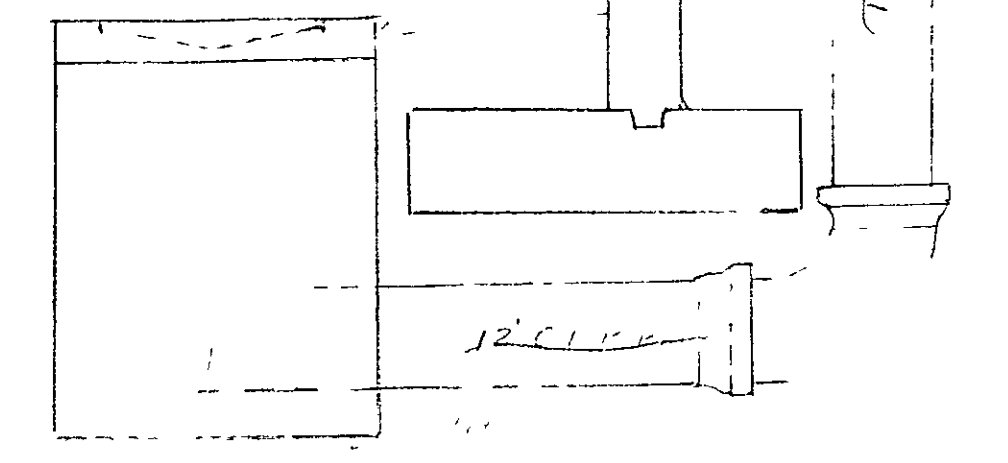



P.L.A. L 1/2\"/>

NO SCALE

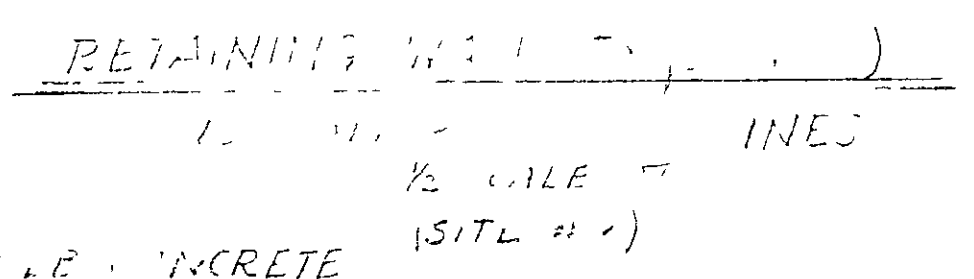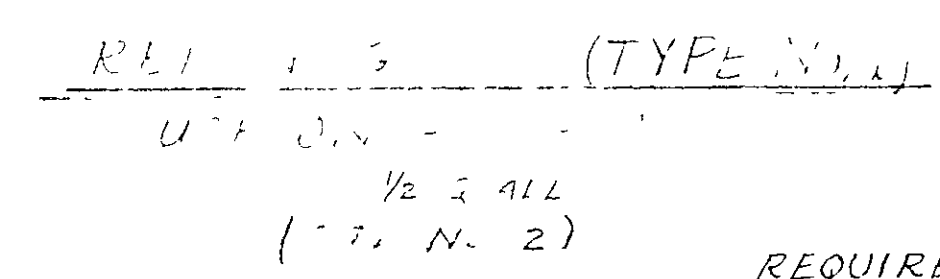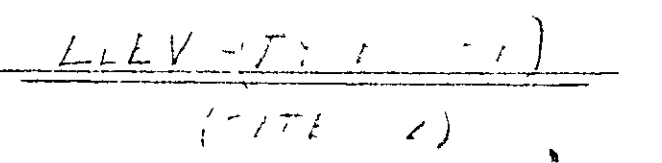


TYPE No. 1									
H	A	B	D	C	PRESSURE	E F.P.	T BARS	T BARS	T BARS
4'	8"	12"	6"	8"	650	#3 @ 15"	#3 @ 15"	#3 @ 15"	#3 @ 15"
5'	8"	12"	6"	8"	765	#3 @ 12"	#3 @ 12"	#3 @ 12"	#3 @ 12"
6'	8"	15"	8"	8"	880	#3 @ 12"	#3 @ 12"	#3 @ 12"	#3 @ 12"
7'	8"	18"	10"	8"	1000	#3 @ 10"	#3 @ 10"	#3 @ 10"	#3 @ 10"
8'	12"	18"	10"	8"	1125	#3 @ 8"	#3 @ 15"	#3 @ 15"	#3 @ 15"
9'	12"	22"	12"	8"	1250	#3 @ 7"	#3 @ 12"	#3 @ 12"	#3 @ 12"
10'	12"	25"	12"	8"	1375	#3 @ 10"	#3 @ 14"	#3 @ 14"	#3 @ 14"
11'	12"	28"	15"	8"	1500	#3 @ 10"	#3 @ 12"	#3 @ 12"	#3 @ 12"
12'	12"	32"	18"	8"	1625	#3 @ 11"	#3 @ 11"	#3 @ 11"	#3 @ 11"
13'	12"	35"	22"	10"	1750	#3 @ 12"	#3 @ 10"	#3 @ 10"	#3 @ 10"
14'	12"	38"	22"	10"	1875	#3 @ 12"	#3 @ 9"	#3 @ 9"	#3 @ 9"

TYPE No. 2									
H	A	B	C	PRESSURE	E BARS	T BARS	T BARS	T BARS	T BARS
4'	8"	8"	8"	180	#3 @ 12"	#3 @ 12"	#3 @ 12"	#3 @ 12"	#3 @ 12"
5'	8"	8"	8"	225	#3 @ 12"	#3 @ 12"	#3 @ 12"	#3 @ 12"	#3 @ 12"
6'	8"	8"	8"	270	#3 @ 12"	#3 @ 12"	#3 @ 12"	#3 @ 12"	#3 @ 12"
7'	8"	8"	8"	315	#3 @ 12"	#3 @ 12"	#3 @ 12"	#3 @ 12"	#3 @ 12"
8'	12"	8"	8"	360	#3 @ 12"	#3 @ 12"	#3 @ 12"	#3 @ 12"	#3 @ 12"
9'	12"	8"	8"	405	#3 @ 12"	#3 @ 12"	#3 @ 12"	#3 @ 12"	#3 @ 12"
10'	12"	8"	8"	450	#3 @ 12"	#3 @ 12"	#3 @ 12"	#3 @ 12"	#3 @ 12"
11'	12"	8"	8"	495	#3 @ 12"	#3 @ 12"	#3 @ 12"	#3 @ 12"	#3 @ 12"
12'	12"	8"	8"	540	#3 @ 12"	#3 @ 12"	#3 @ 12"	#3 @ 12"	#3 @ 12"
13'	12"	8"	8"	585	#3 @ 12"	#3 @ 12"	#3 @ 12"	#3 @ 12"	#3 @ 12"
14'	12"	8"	8"	630	#3 @ 12"	#3 @ 12"	#3 @ 12"	#3 @ 12"	#3 @ 12"
15'	12"	8"	8"	675	#3 @ 12"	#3 @ 12"	#3 @ 12"	#3 @ 12"	#3 @ 12"

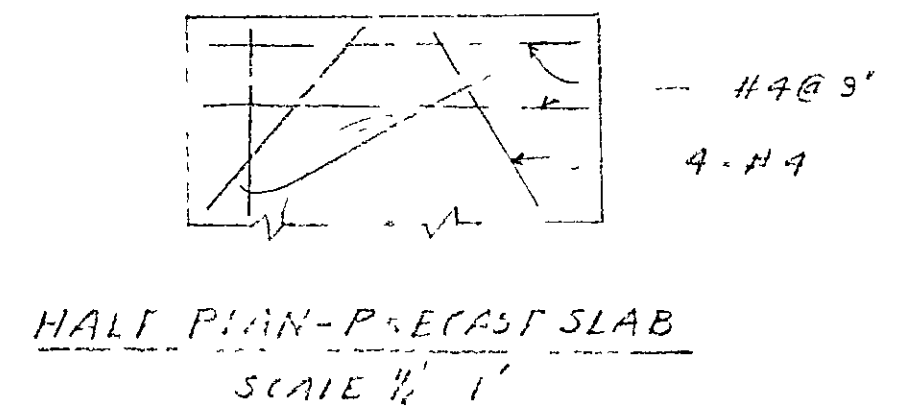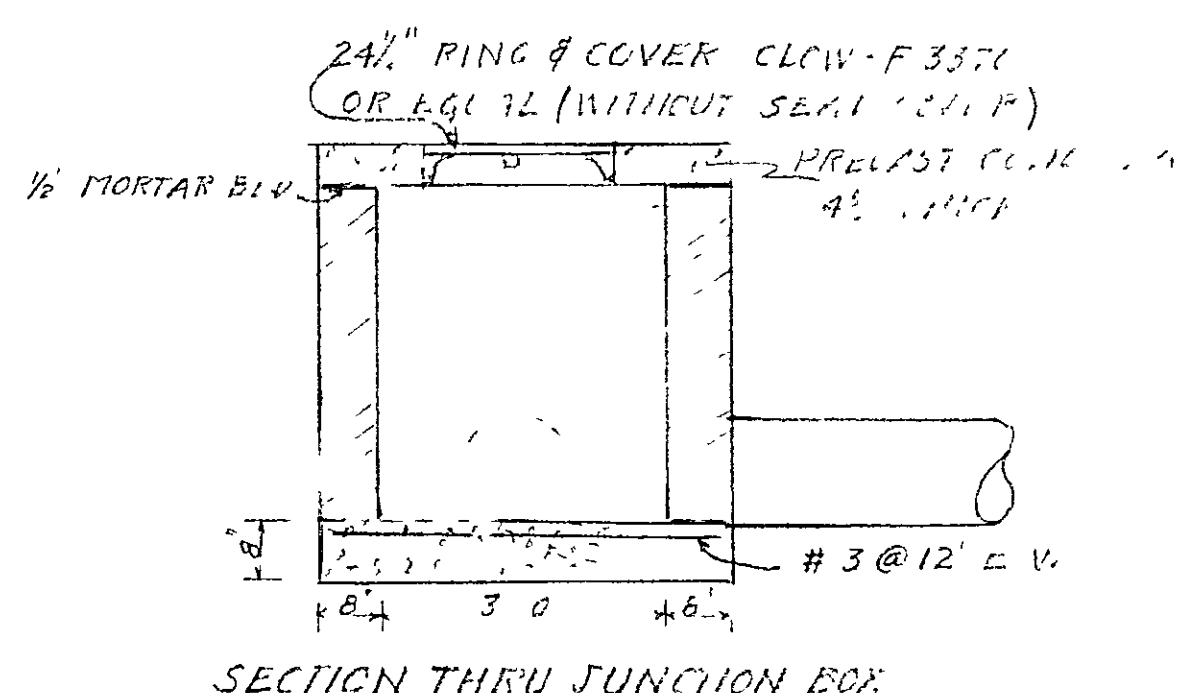


J.P. BASKIN & ASSOCIATES, ENGINEERS
ROCKFORD, ILL.


MISCELLANEOUS DETAILS
LOW BENT HOUSING PROJ. GA 75 -
HOUSING PROJ. GA 75 -
AUTHORITY OF THE CITY OF PLUG RIDGE
BLUE RIDGE REGIONAL

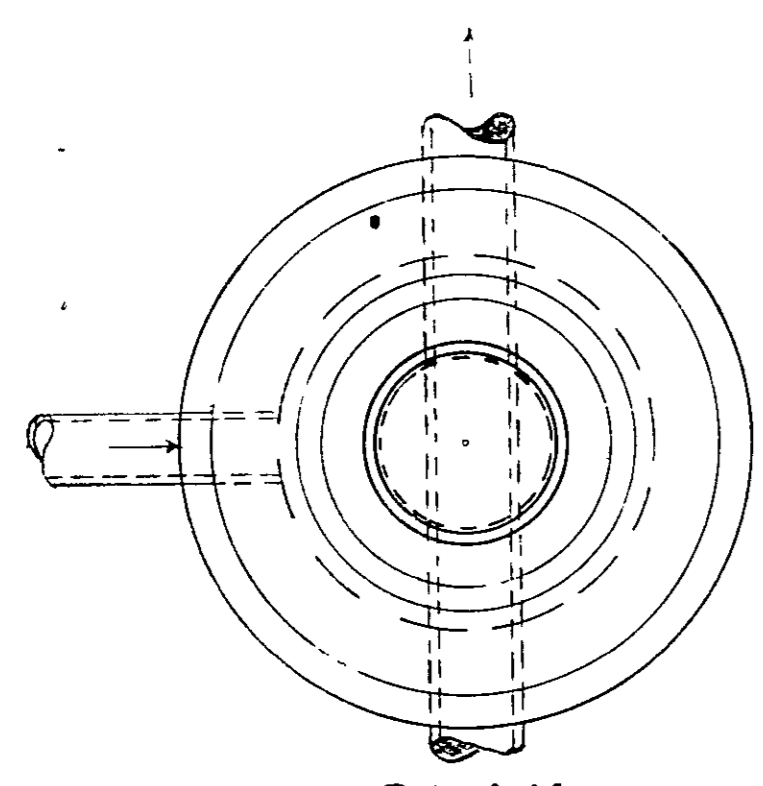

PLAN

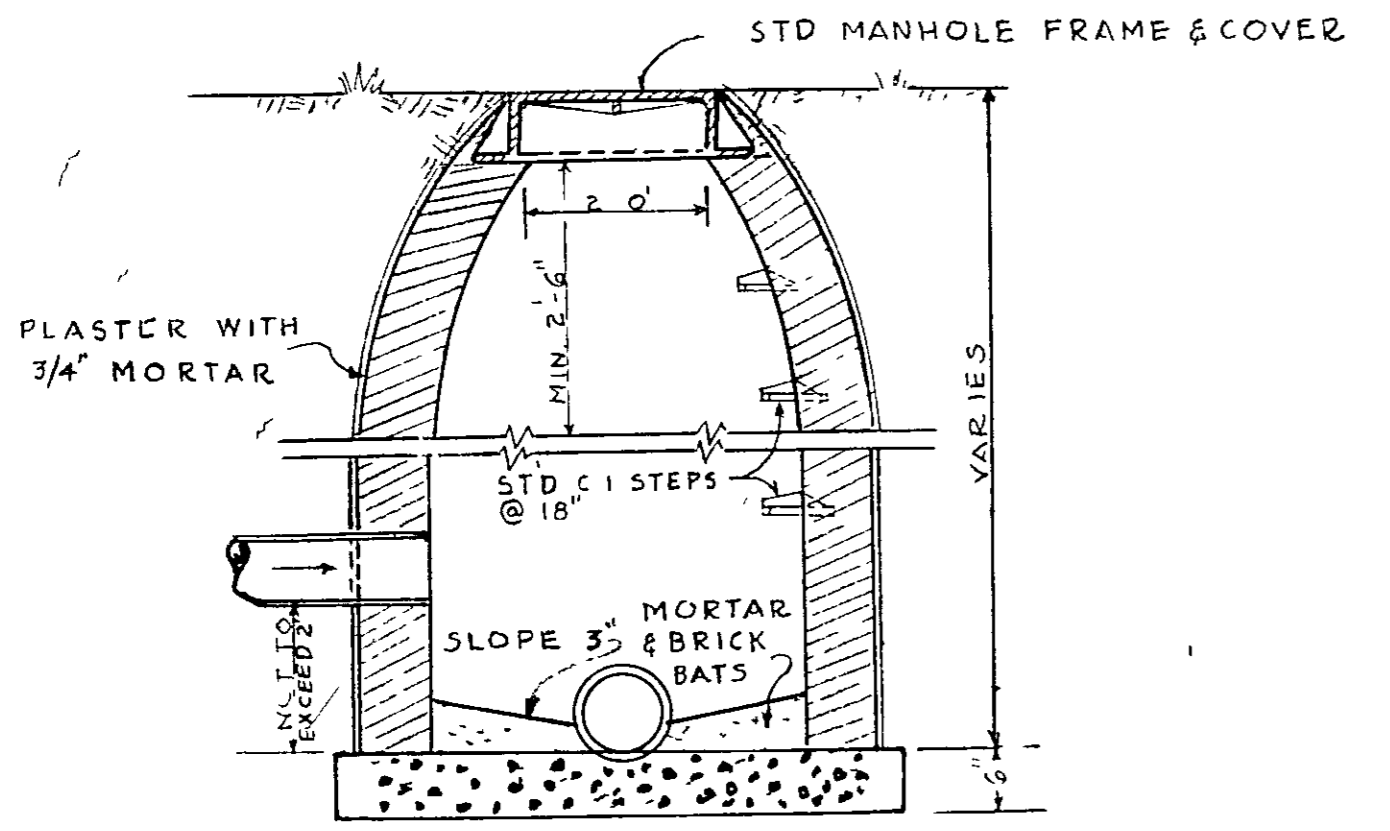


SECTION
MANHOLE DETAILS
NOT TO SCALE

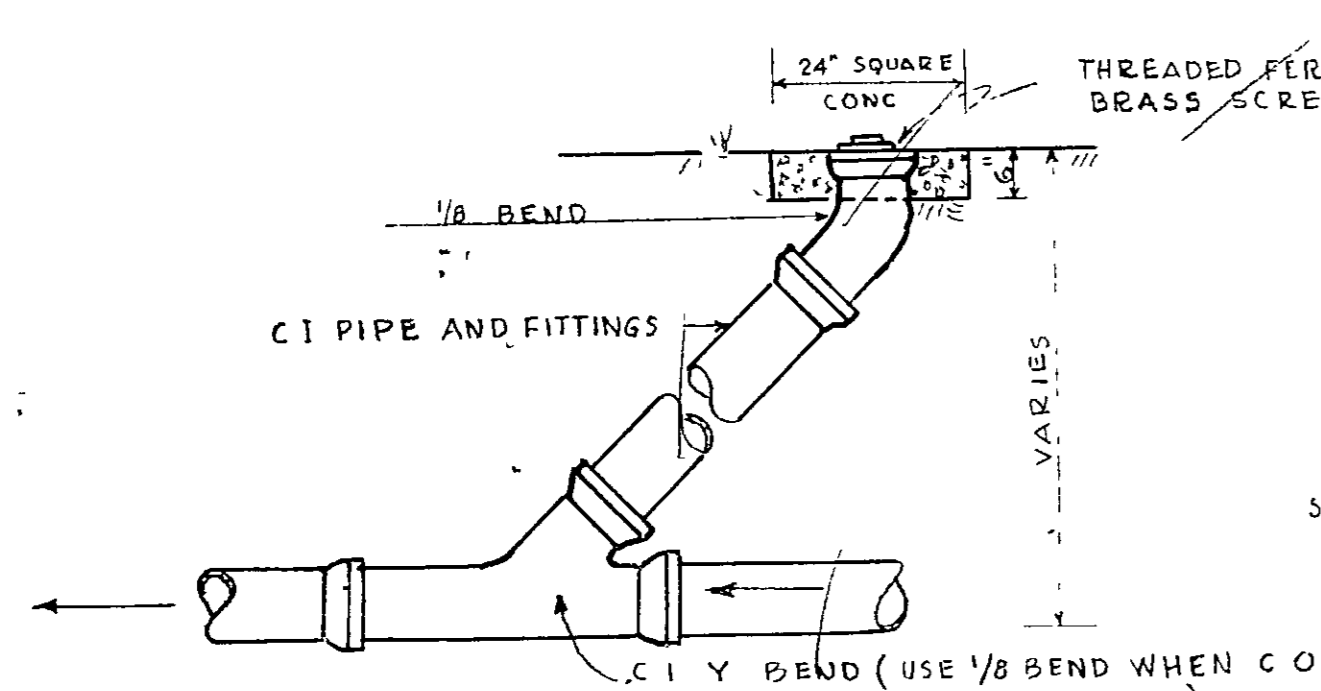


CLEANOUT DETAIL
NOT TO SCALE

SEWER DETAILS


TABLE OF WALK WIDTHS	
ENTRANCES SERVED BY WALK	WIDTH
ONE DWELLING UNIT - FRONT	3'-0"
ONE DWELLING UNIT - REAR	2'-0"
TWO DWELLING UNITS - FRONT	4'-0"
TWO DWELLING UNITS - REAR	3'-0"
ONE DWELLING UNIT - FRONT REAR	3'-0"
MANAGEMENT & MAINTENANCE	4'-0"

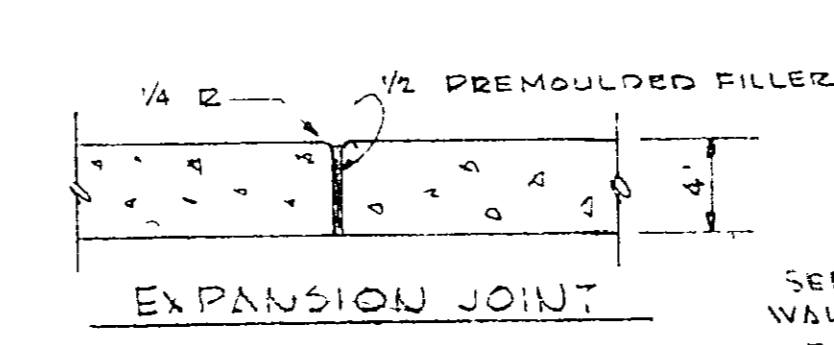

EXPANSION JOINT

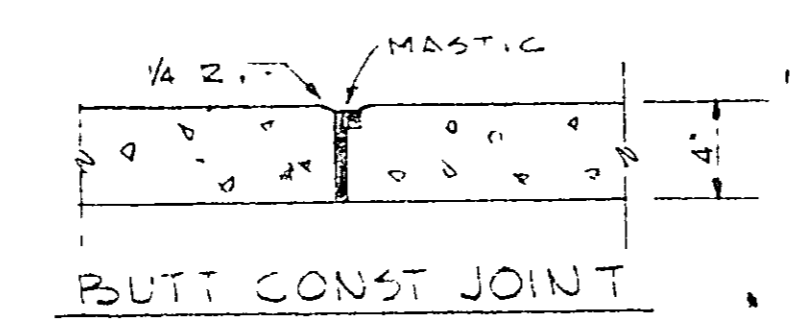


BUTT CONST JOINT

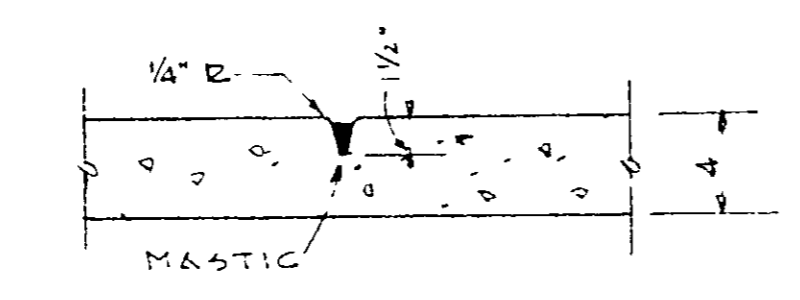


DUMMY GROOVE JOINT


CONCRETE JOINT DETAILS
SCALE 1/2" = 1'-0"

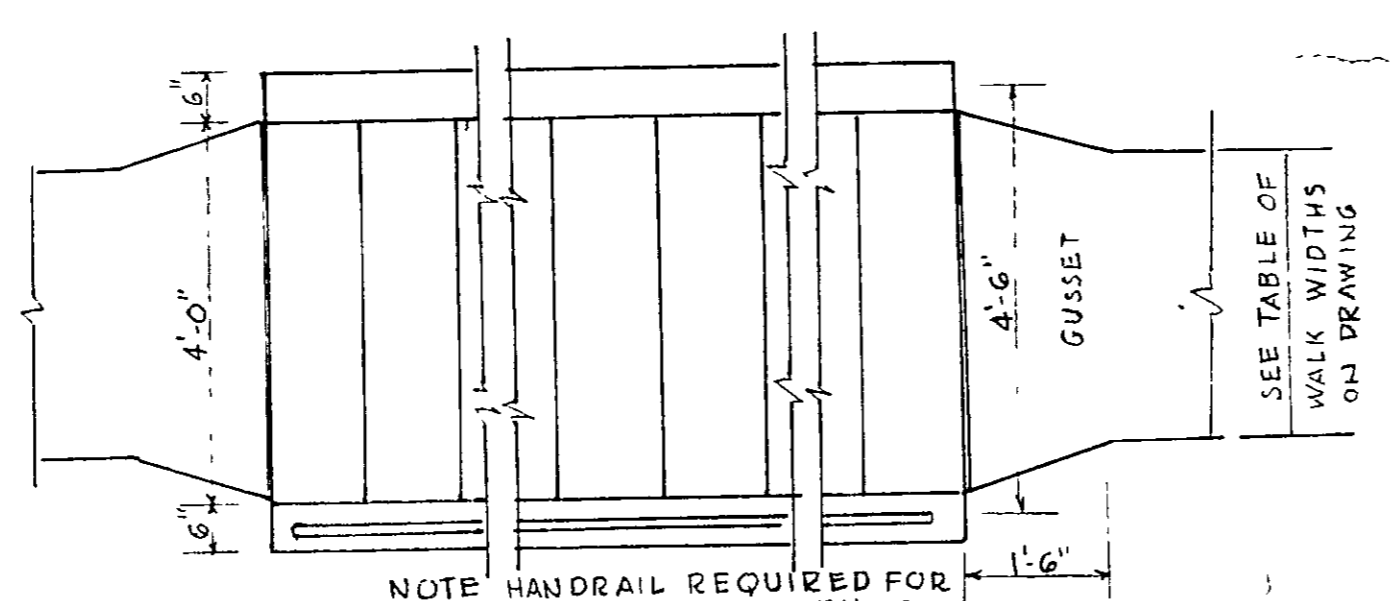

PLAN OF STEPS
SCALE 1'-1'-0"

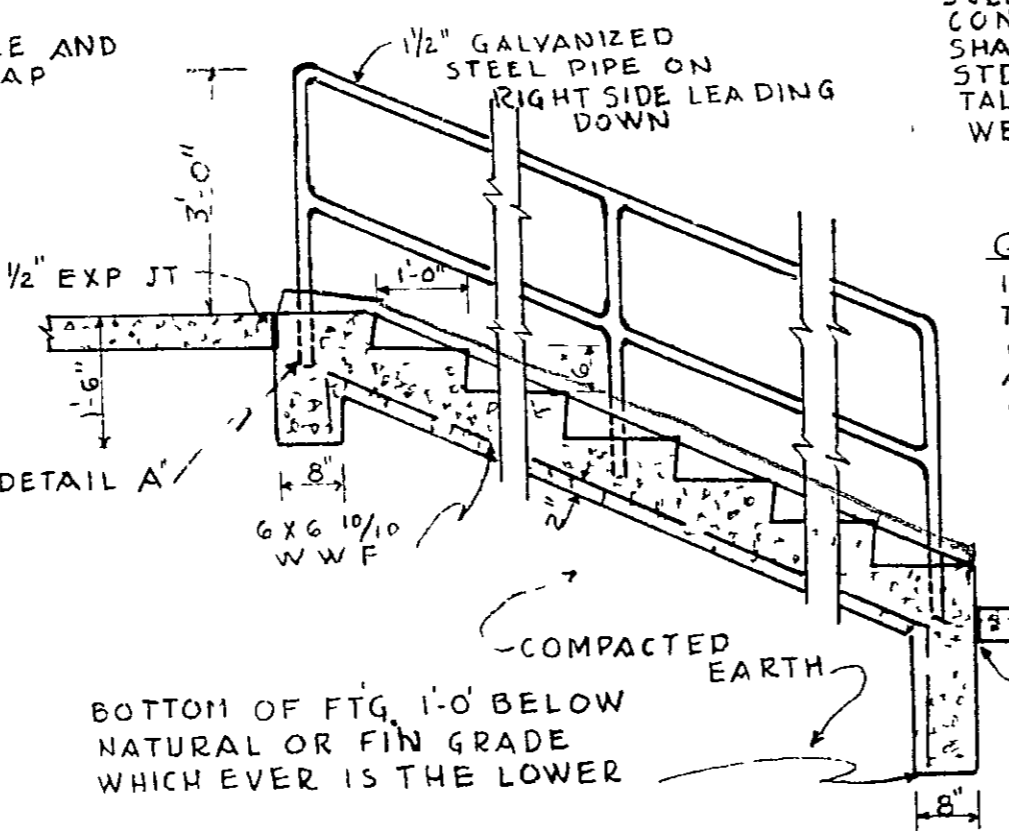


SECTIONAL ELEVATION
SCALE 1/2" = 1'-0"

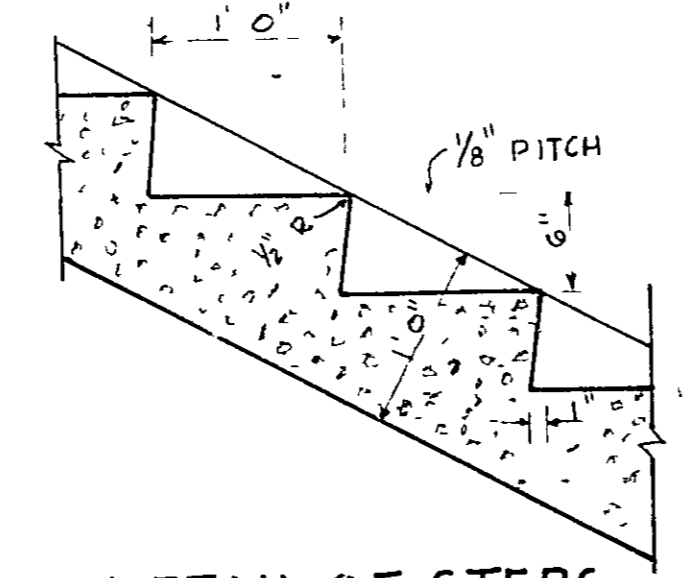


DETAIL OF STEPS
SCALE 1'-1'-0"

STD GALV HANDRAIL, WELDED FITTINGS TO BE USED AT ALL CONNECTIONS. SCREW FITTINGS MAY BE USED AT CONTRACTOR'S OPTION. ALL WELDING SHALL CONFORM TO LATEST PUBLISHED STDS OF THE MISCELLANEOUS ORNAMENTAL IRON INSTITUTE COVERING WELDED CONNECTIONS & PIPE RAILS.


GUSSETS FOR WALKS 3 FT WIDE OR LESS IF WALK INTERSECTION IS CLOSER THAN 4' FROM BOTTOM OR TOP OF STEPS, GUSSETS ARE TO BE OMITTED AND WALK EXTENDED STRAIGHT FROM CHEEK WALL TO INTERSECTION.

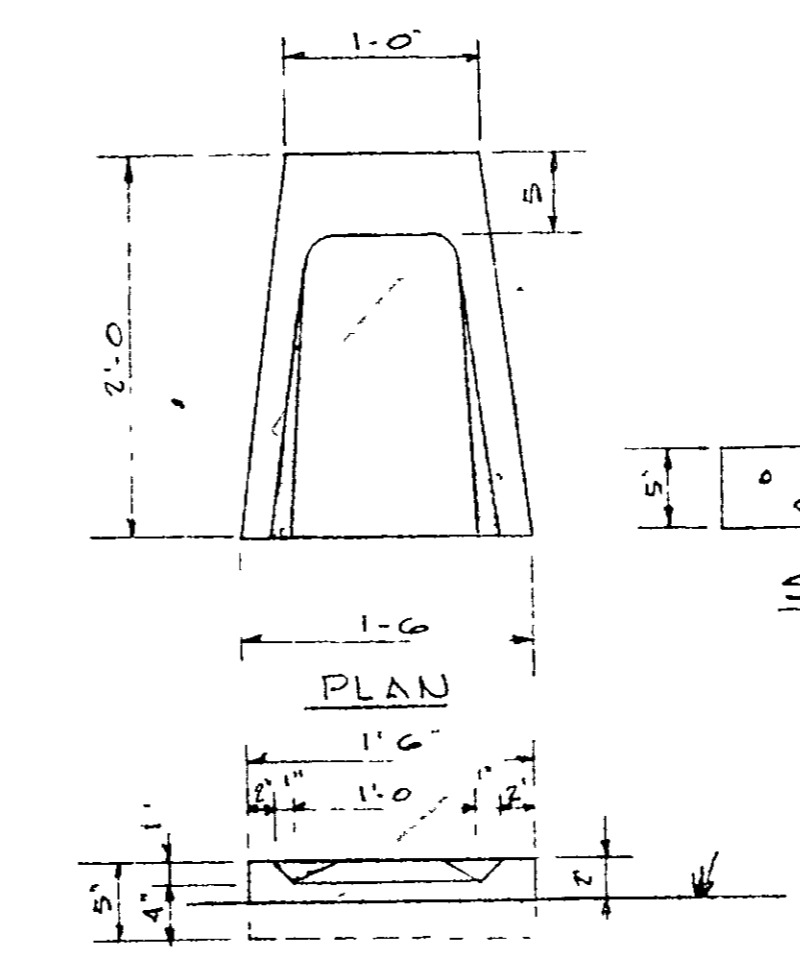


SPLASH BLOCK DETAILS
SCALE 1/2" = 1'-0"

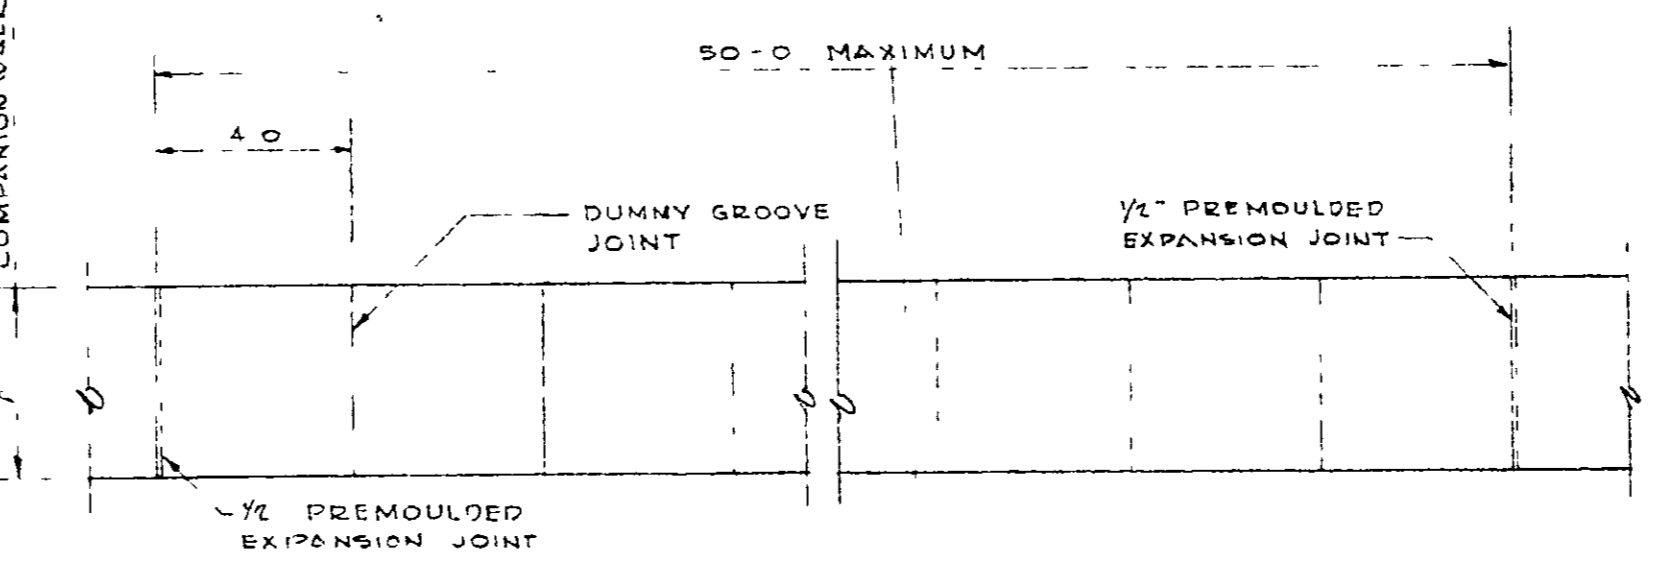


TYPICAL SIDEWALK PLAN
NO SCALE

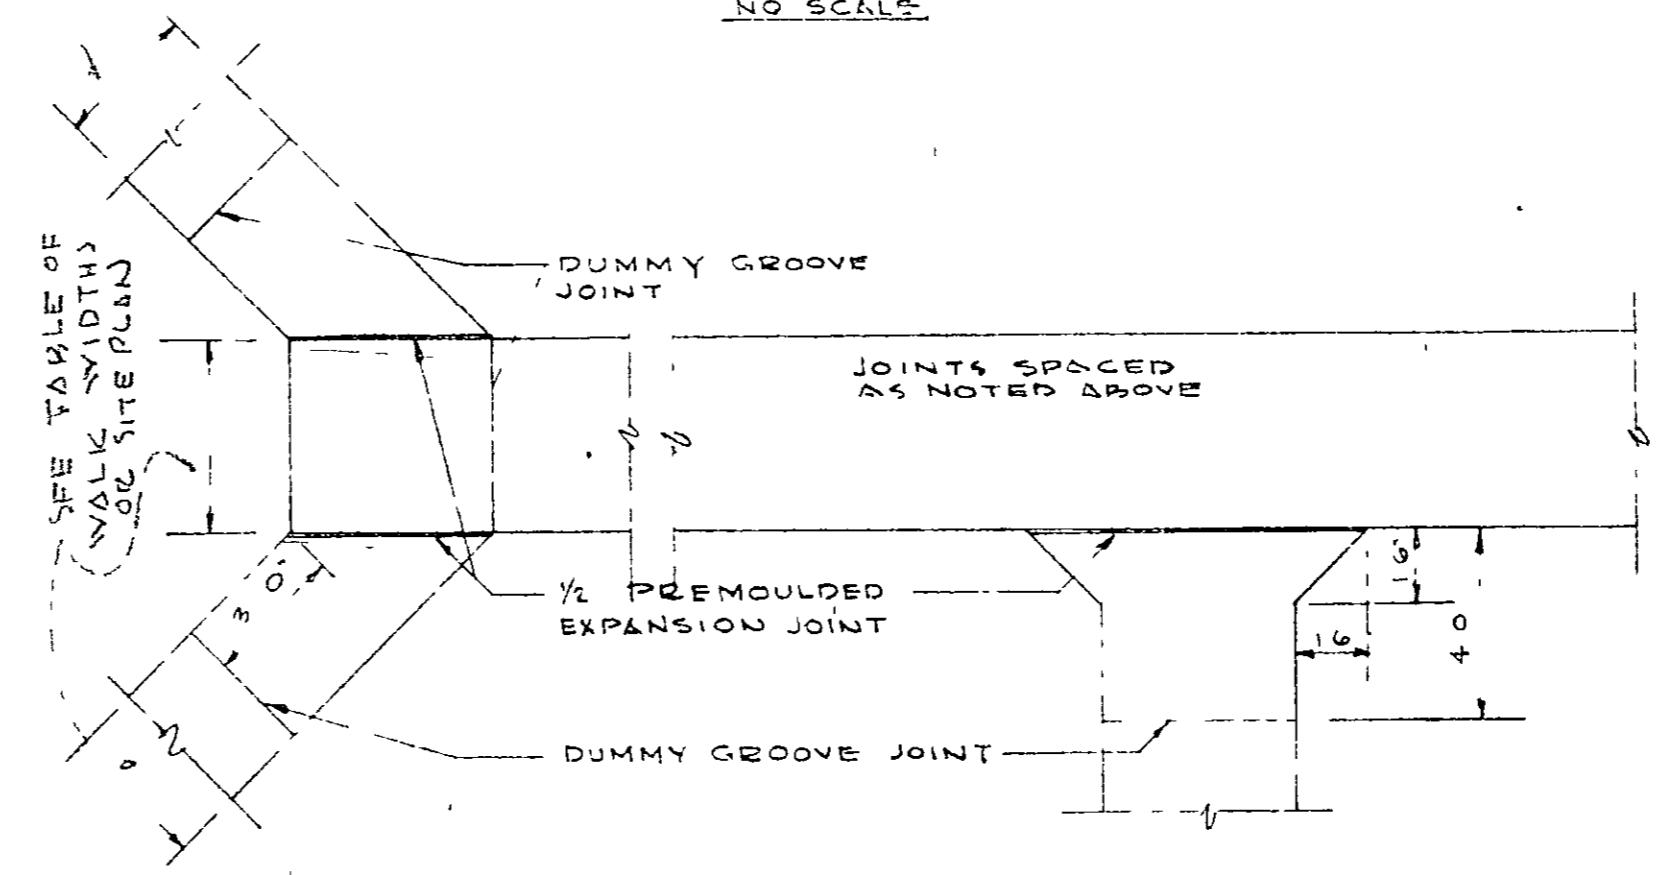


PLAN AT SIDEWALK INTERSECTIONS
NO SCALE

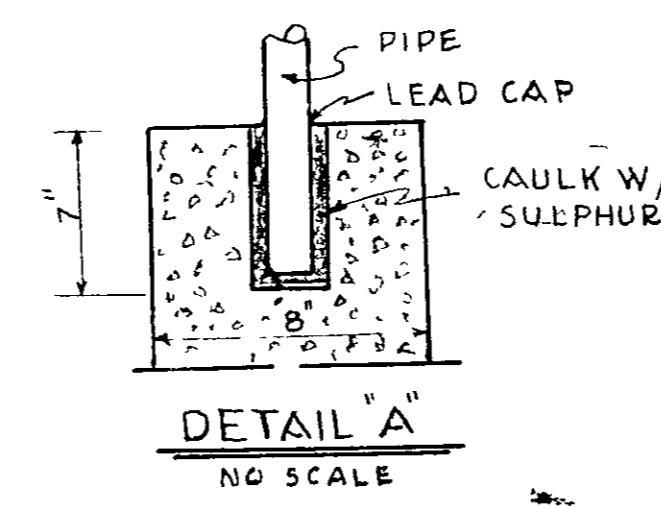


DETAIL A
NO SCALE

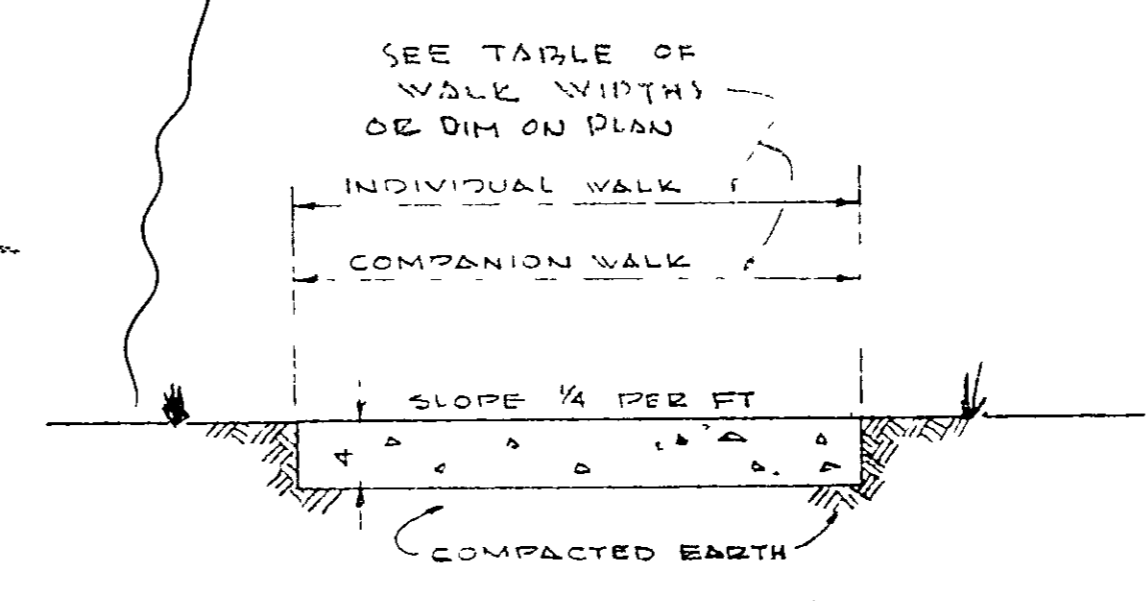

TYPICAL SECTION
NO SCALE

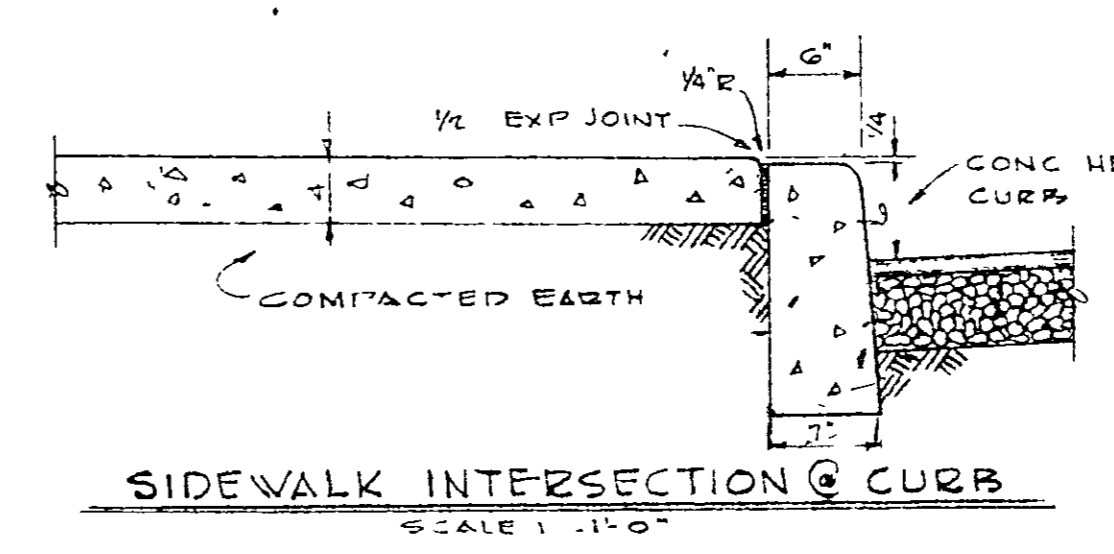


SIDEWALK INTERSECTION @ CURB
SCALE 1'-1'-0"

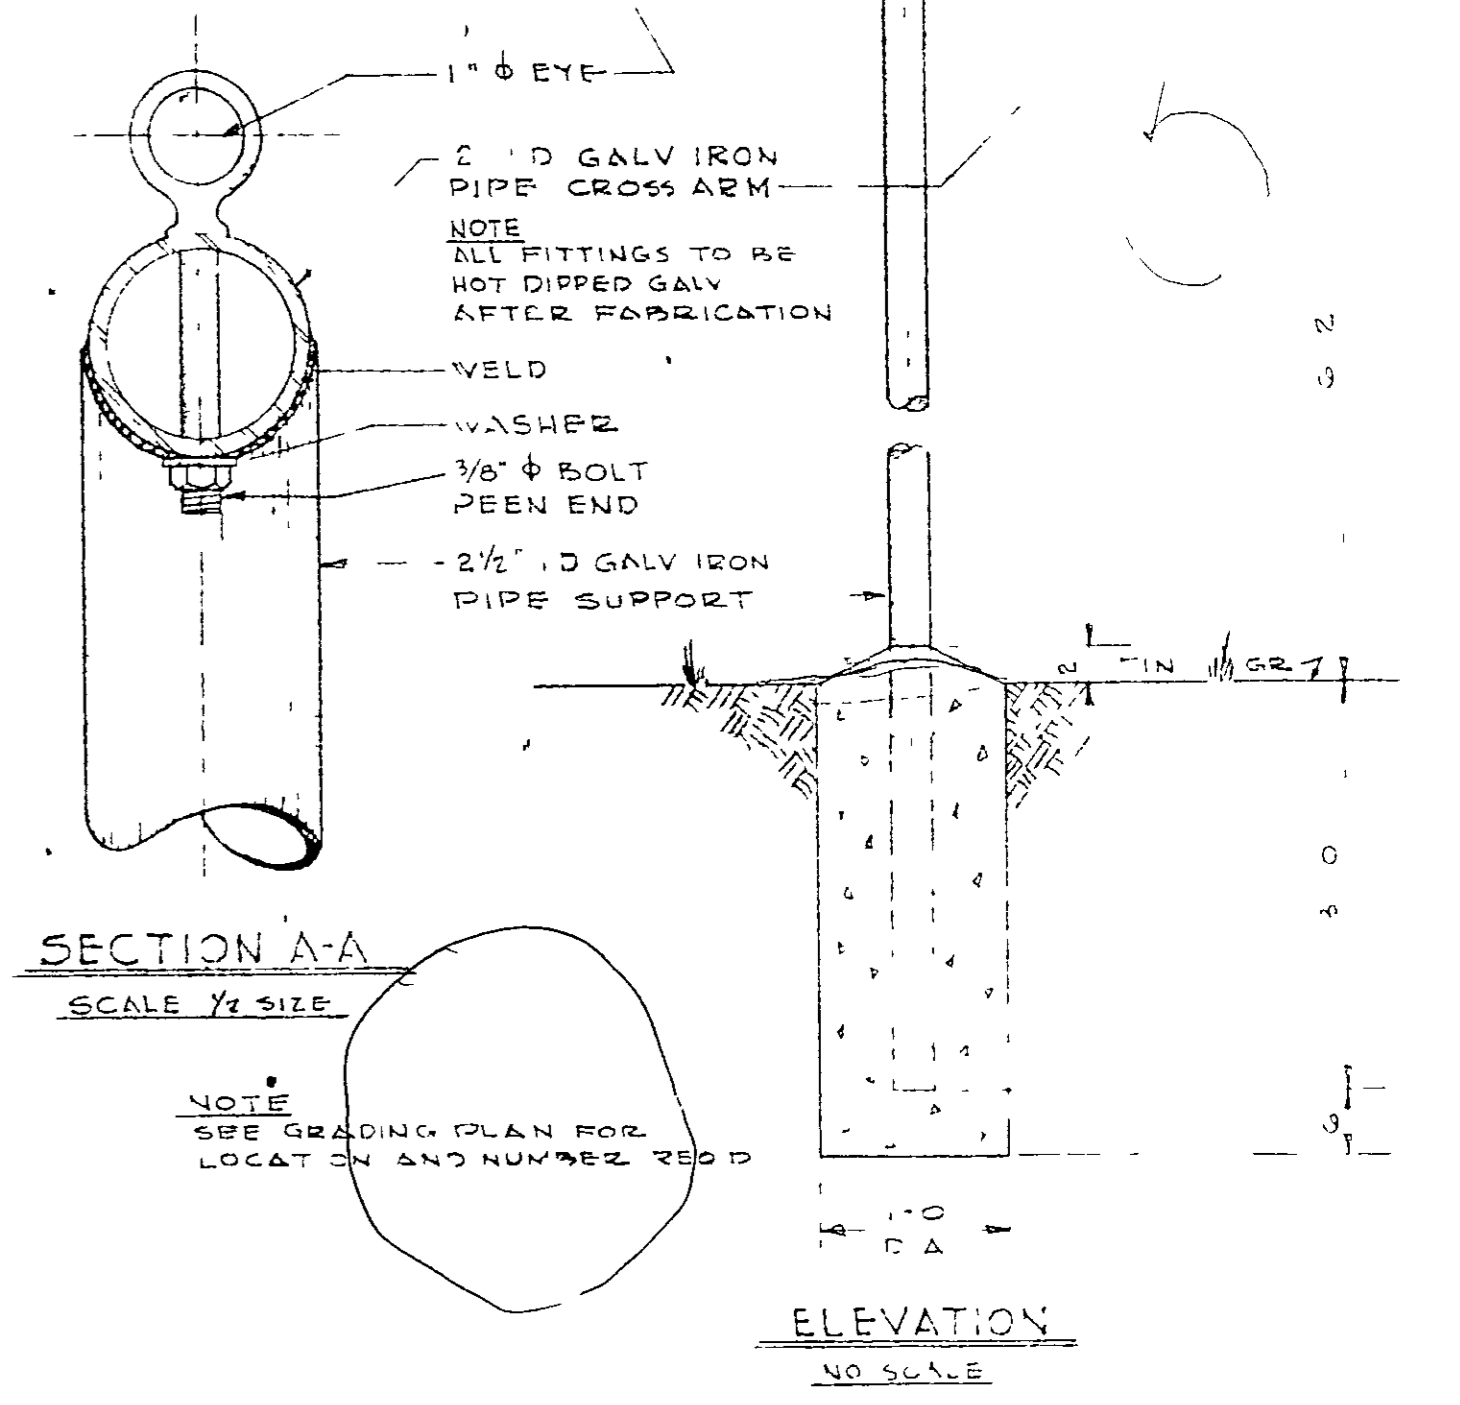


SECTION A-A
SCALE 1/2" SIZE


CLOTHES LINE POLE DETAILS
SCALE AS NOTED

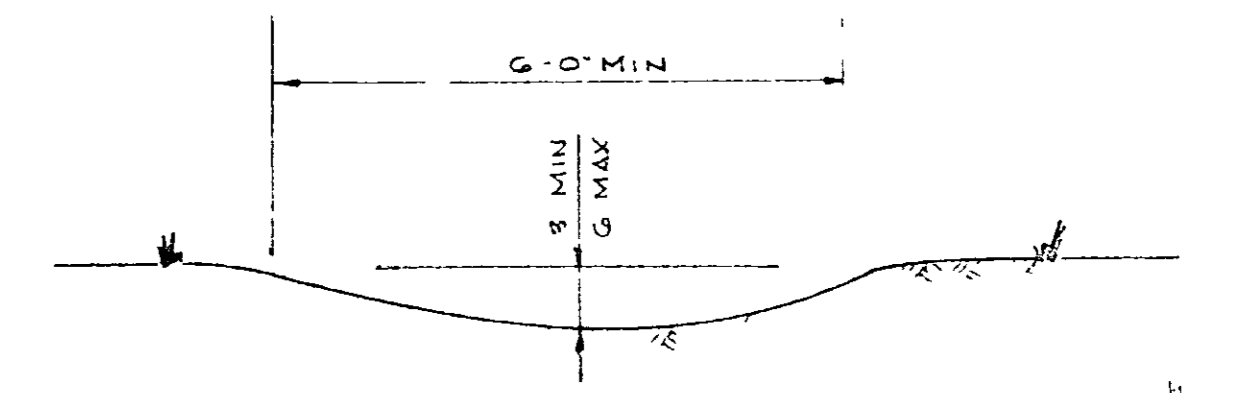

SECTION THRU LAWN SWALES
NO SCALE

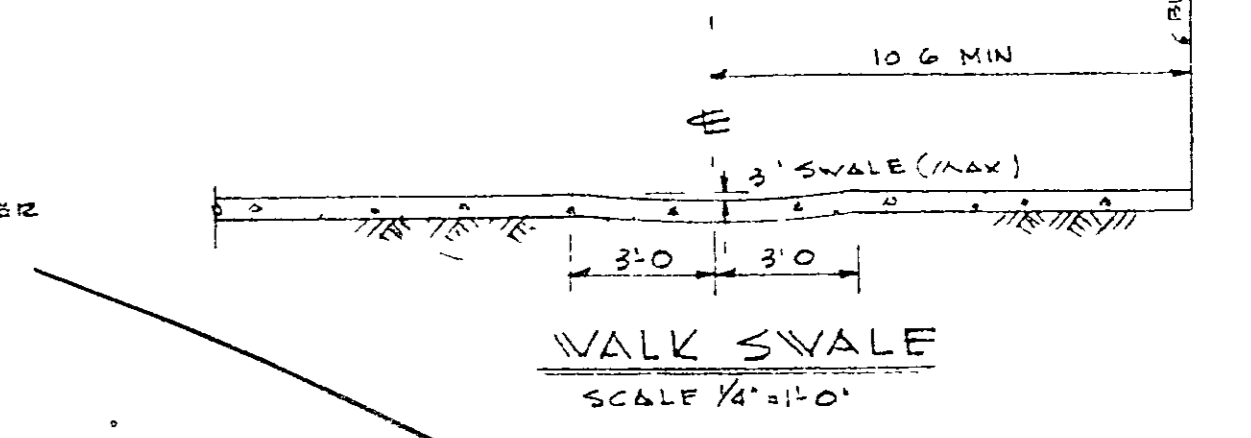


WALK SWALE
SCALE 1/2" = 1'-0"

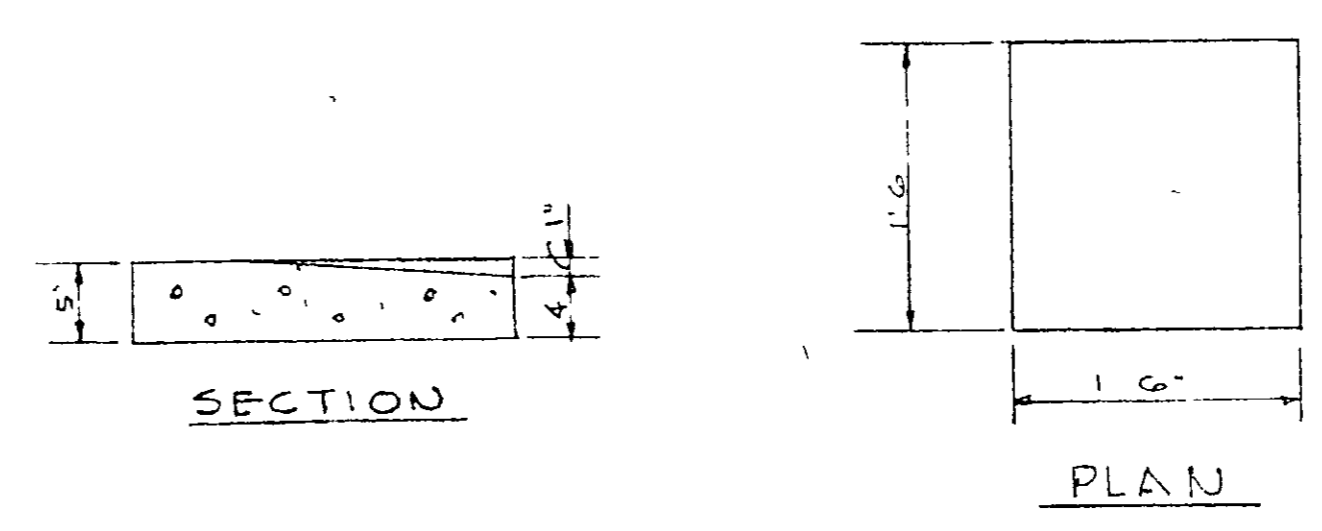


GARBAGE CAN BLOCK
SCALE 1/2" = 1'-0"

J.P. BASKIN & ASSOCIATES, ENGINEERS
ROSELIE, GA.


SCALE AS SHOWN			
SITE IMPROVEMENT PLAN			
LOW RENT HOUSING PROJECT NO. 60-2000			
HOUSING AUTHORITY OF THE CITY OF ATLANTA			
DATE	A1A	SCALE	AS SHOWN
DRAWN BY	HUBERT TOLL	SCALE	AS SHOWN
CHECKED BY	ARCHITECT	SCALE	AS SHOWN
LITTLEFIELD AVE. S.W. ATLANTA, GA.			

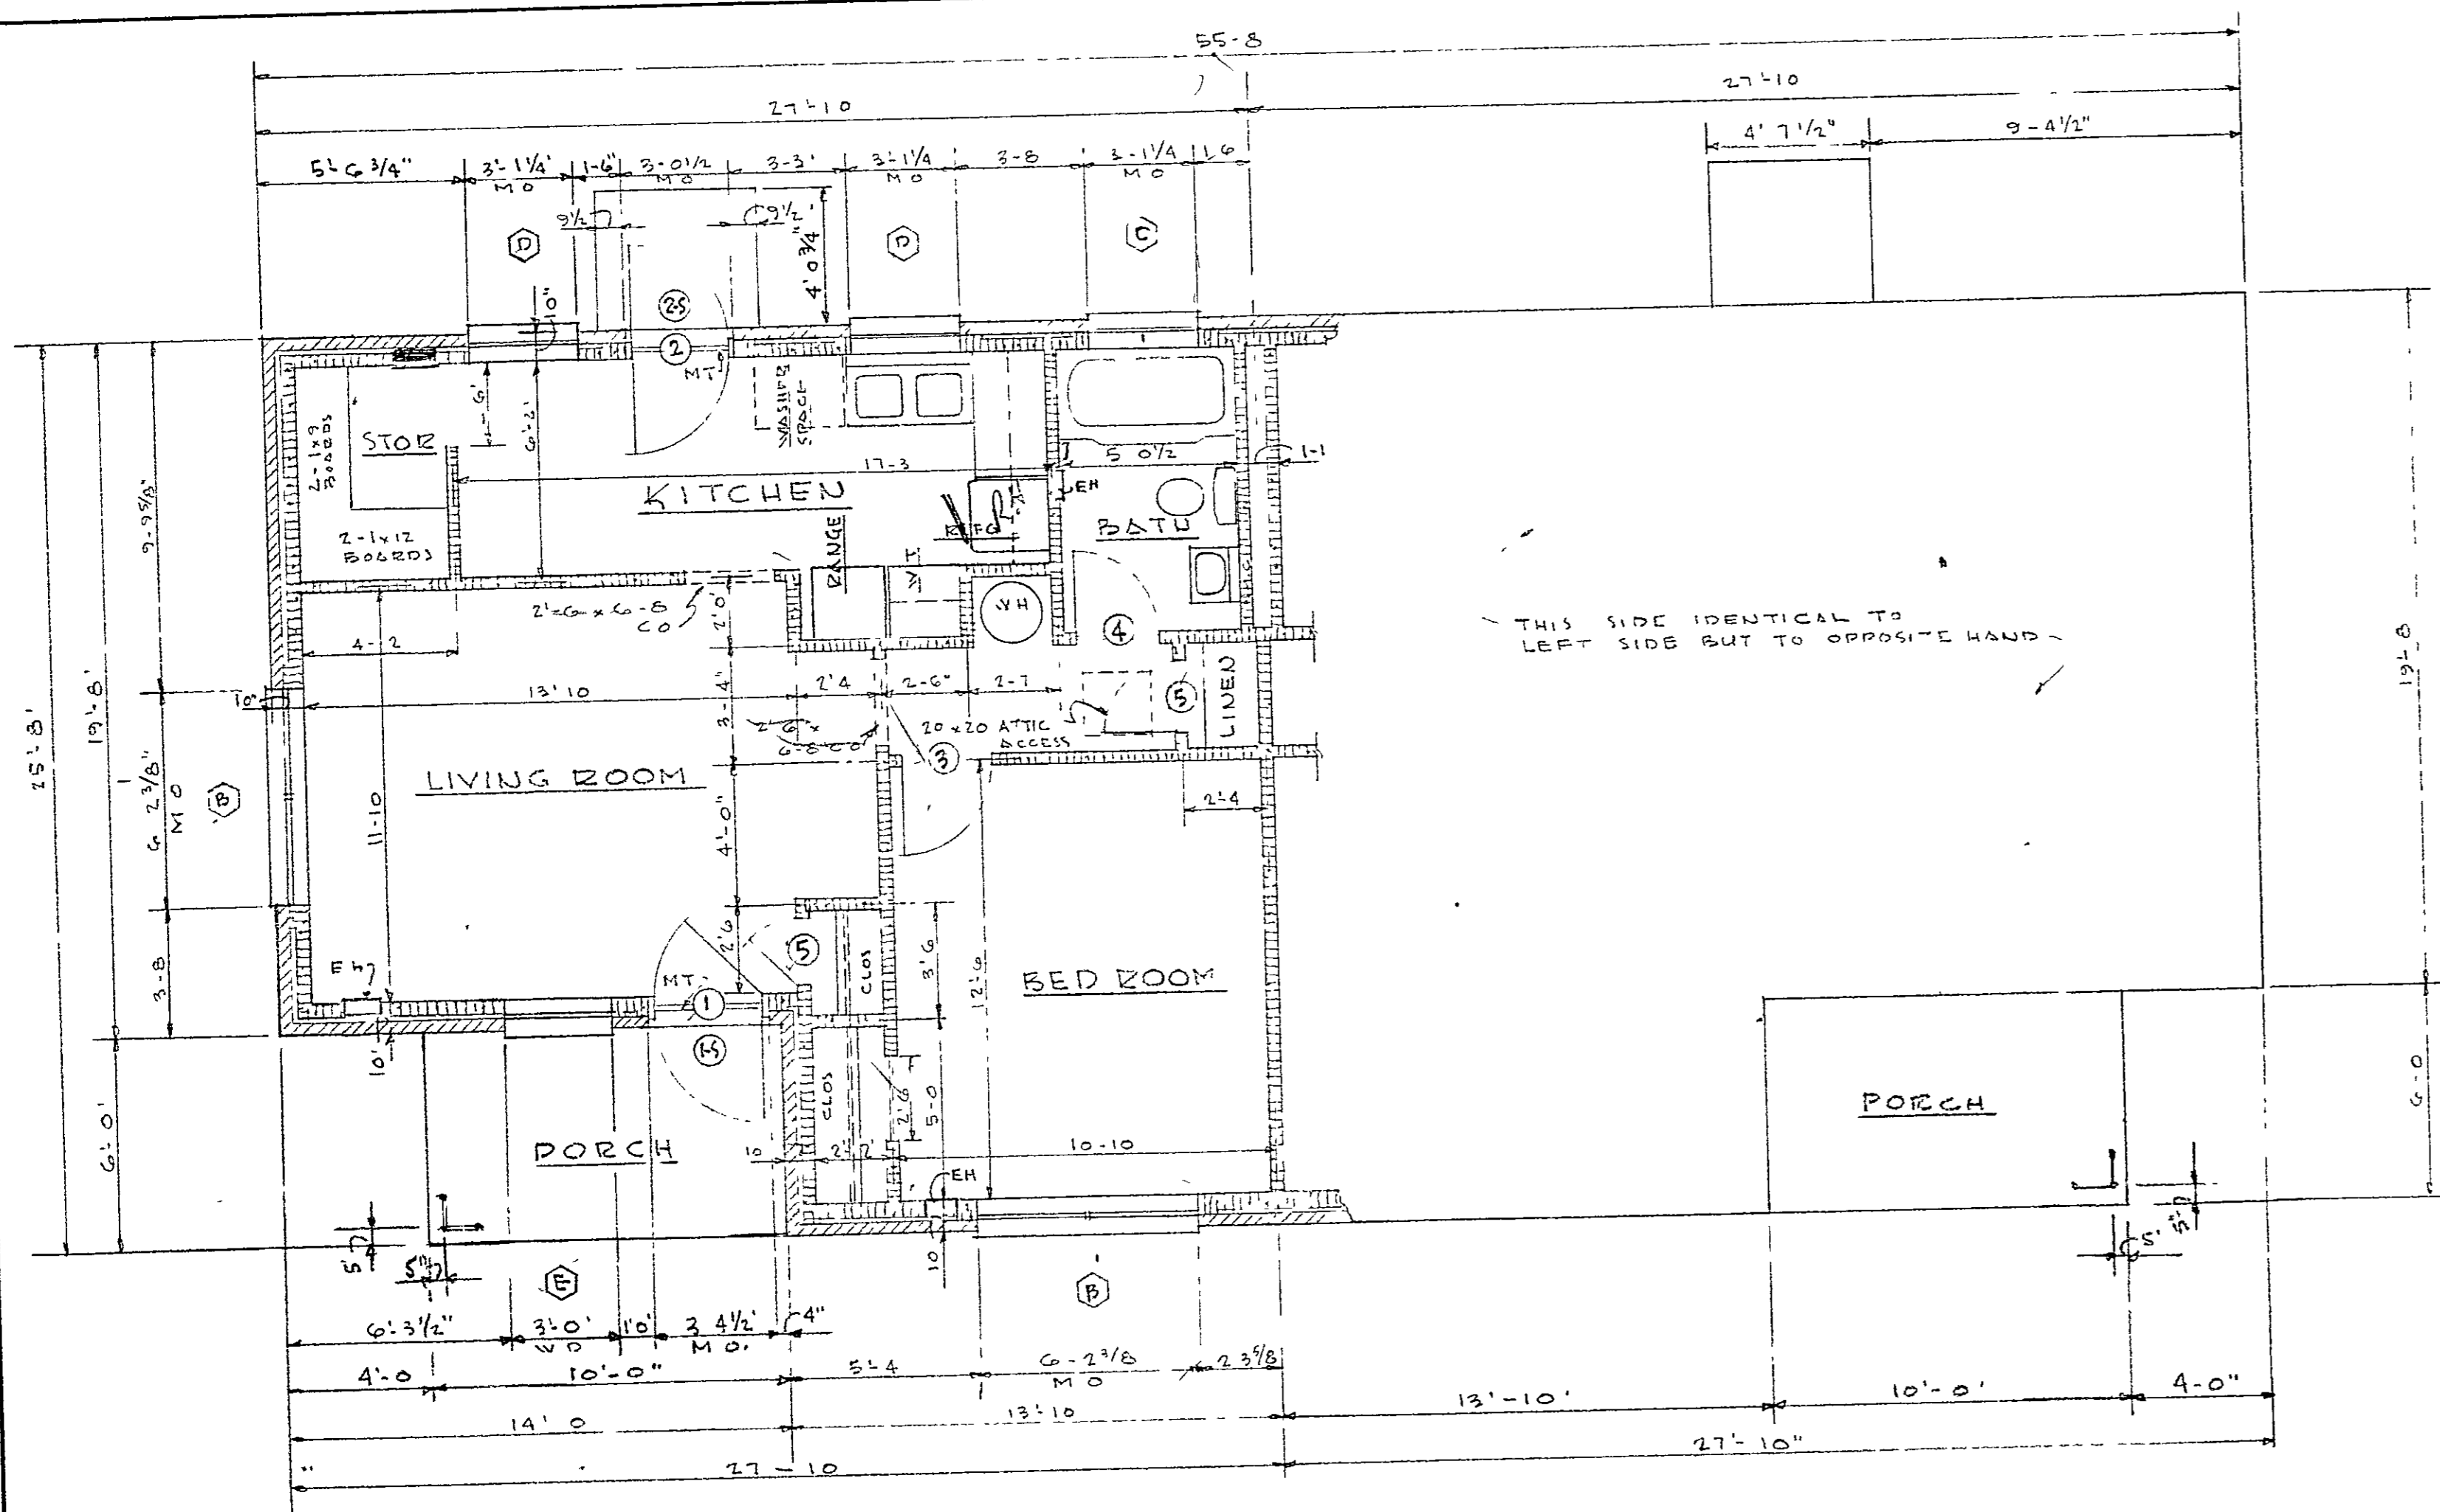


FLOOR PLAN
SCALE 1/4" = 1'-0"

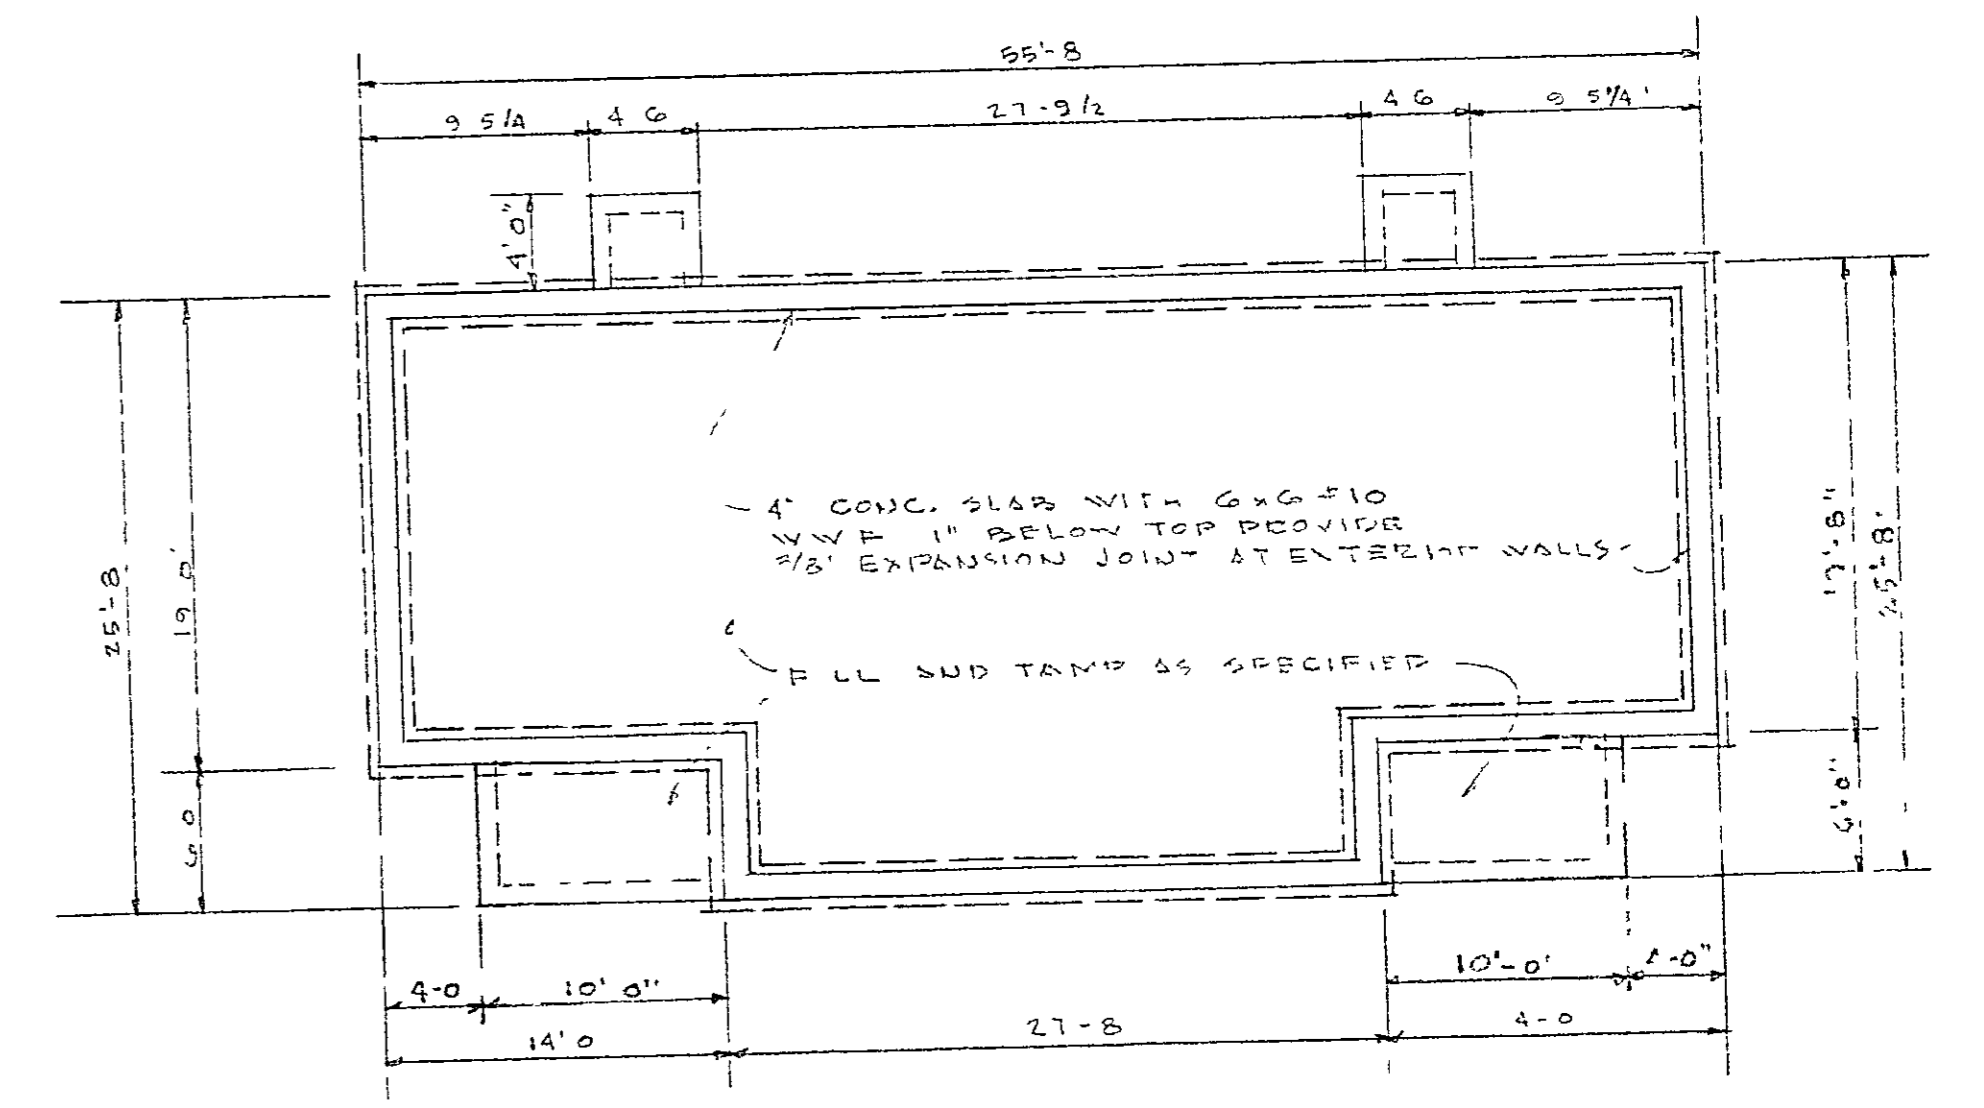


FOUNDATION PLAN
SCALE 1/8" = 1'-0"

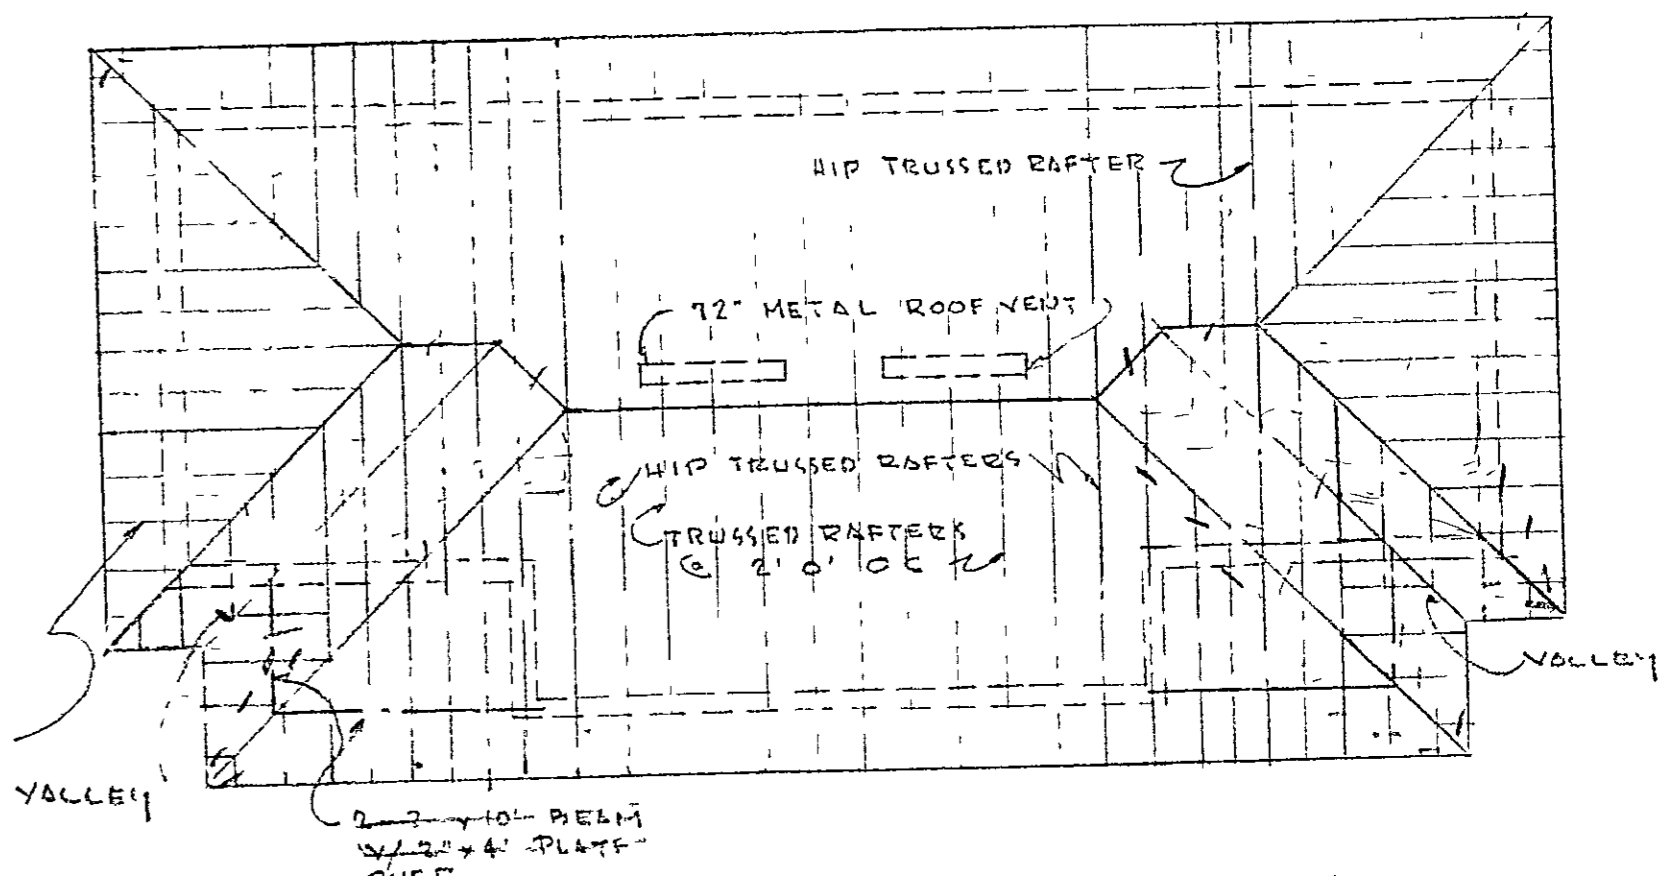

ROOF FRAMING PLAN
SCALE 1/8" = 1'-0"

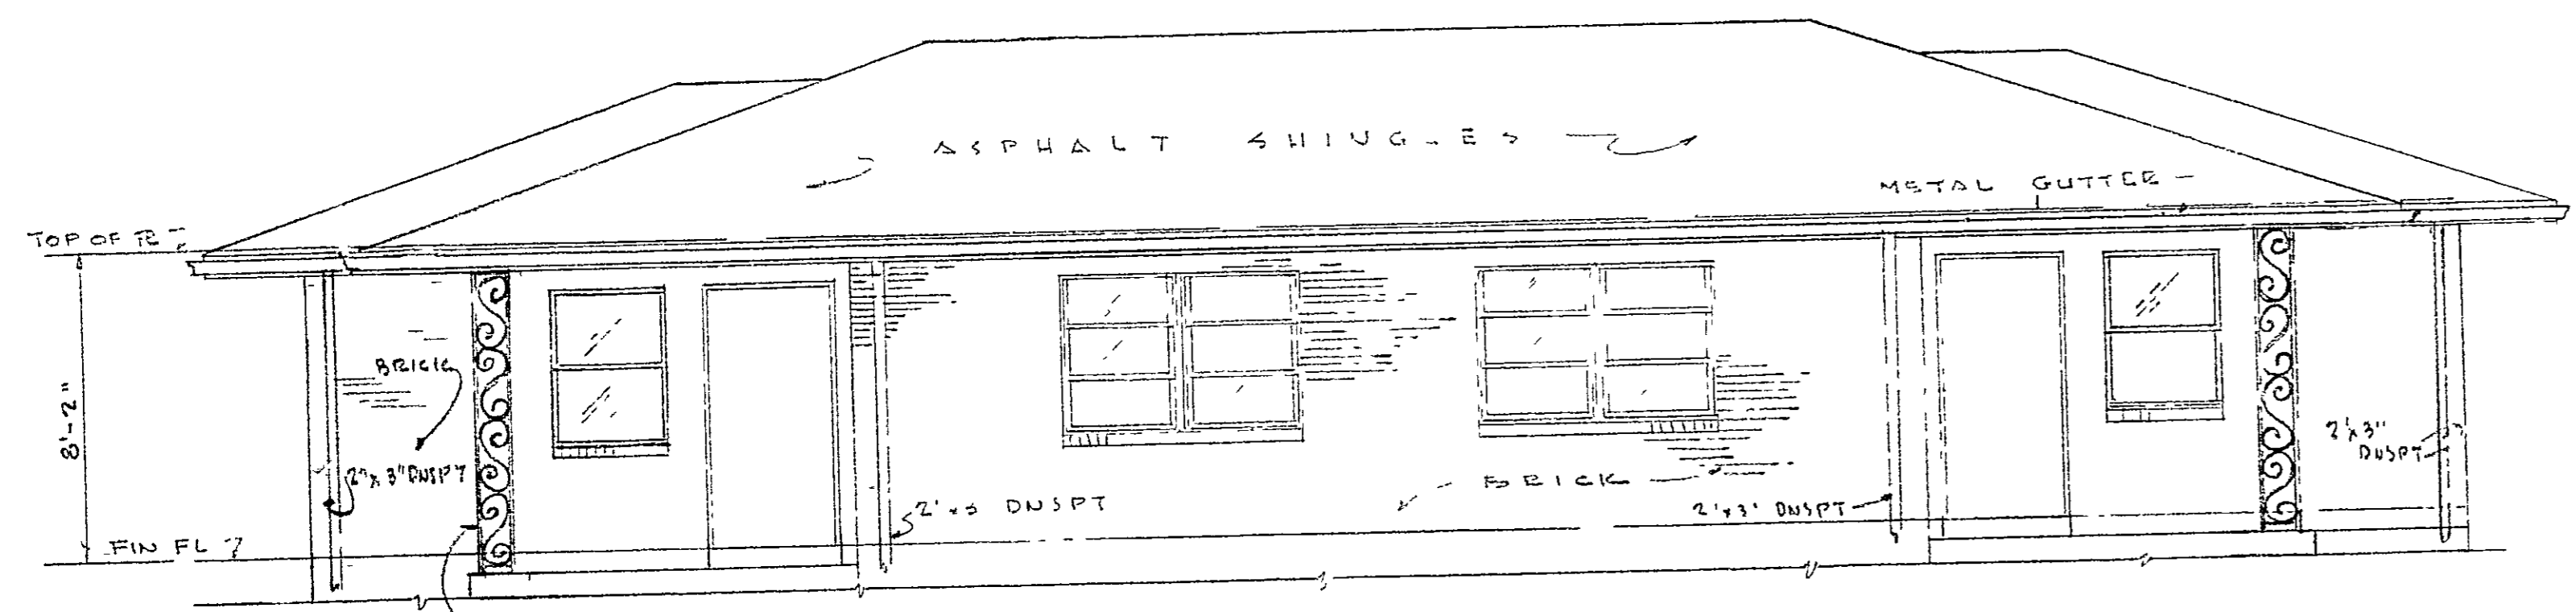


FRONT ELEVATION
SCALE 1/4" = 1'-0"

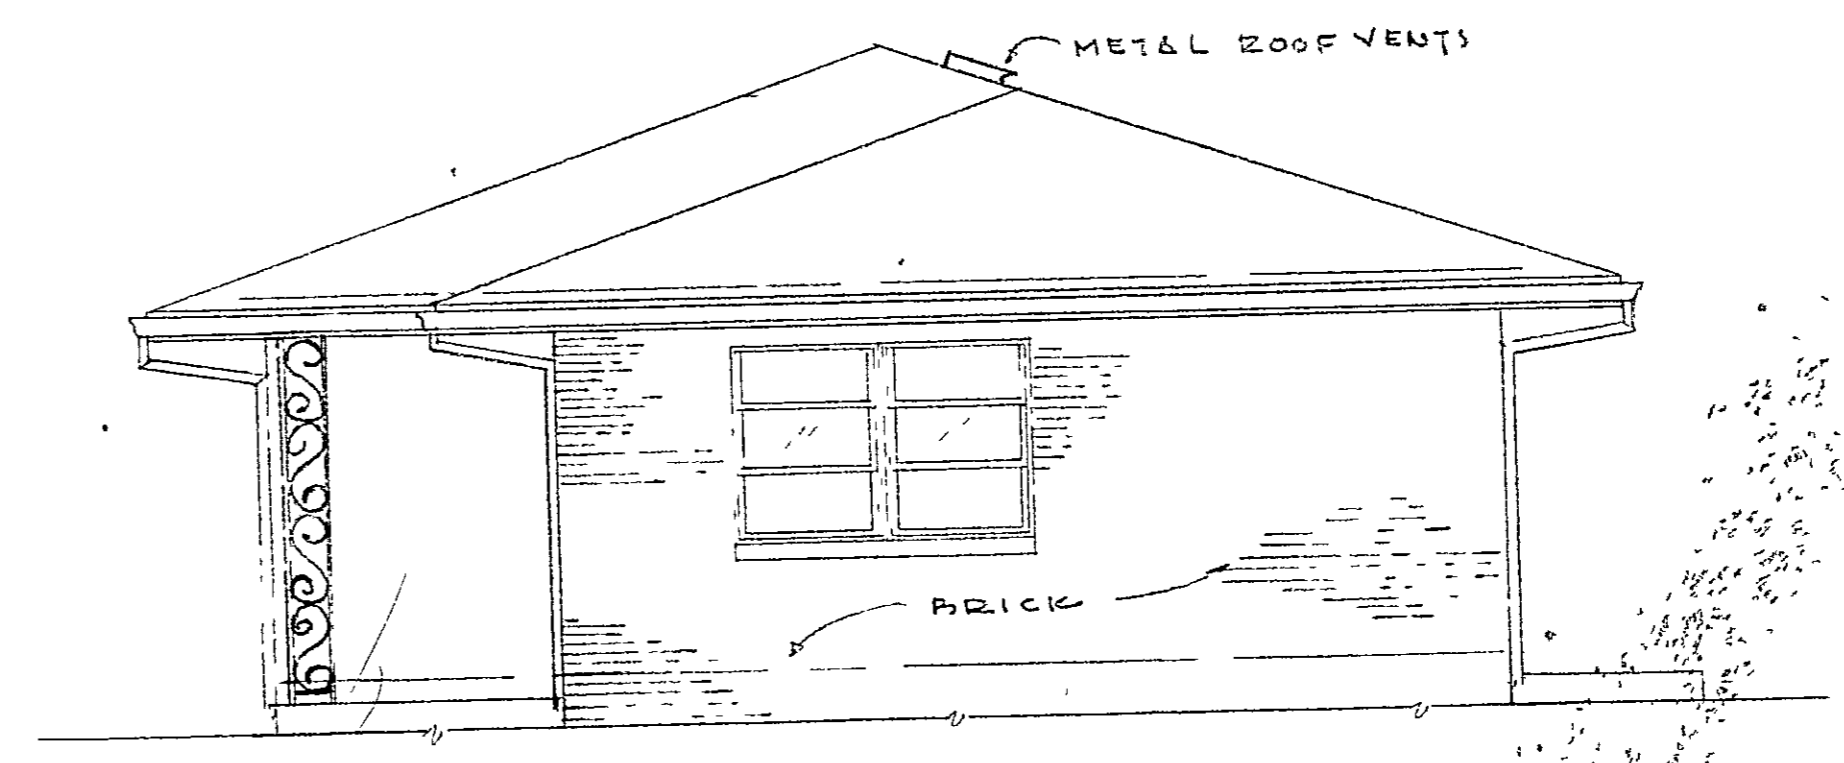


RIGHT END ELEVATION
SCALE 1/4" = 1'-0"

NOTE LEFT END ELEVATION IDENTICAL EXCEPT TO OPPOSITE HAND

- GEN. NOTES
1. ALL DOWNSPOUTS SHALL TERMINATE WITH ELL APPROXIMATELY 4" ABOVE CONC SPLASH BLOCK.
 2. ALL FACE DIMENSIONS ON FLOOR PLAN ARE TO TOUGH WALL.
 3. FOR CEILING ELEVATIONS, SEE DWG. C-1.
 4. SEE ELECT. PLAN FOR LOCATION OF LIGHT FIXTURES.

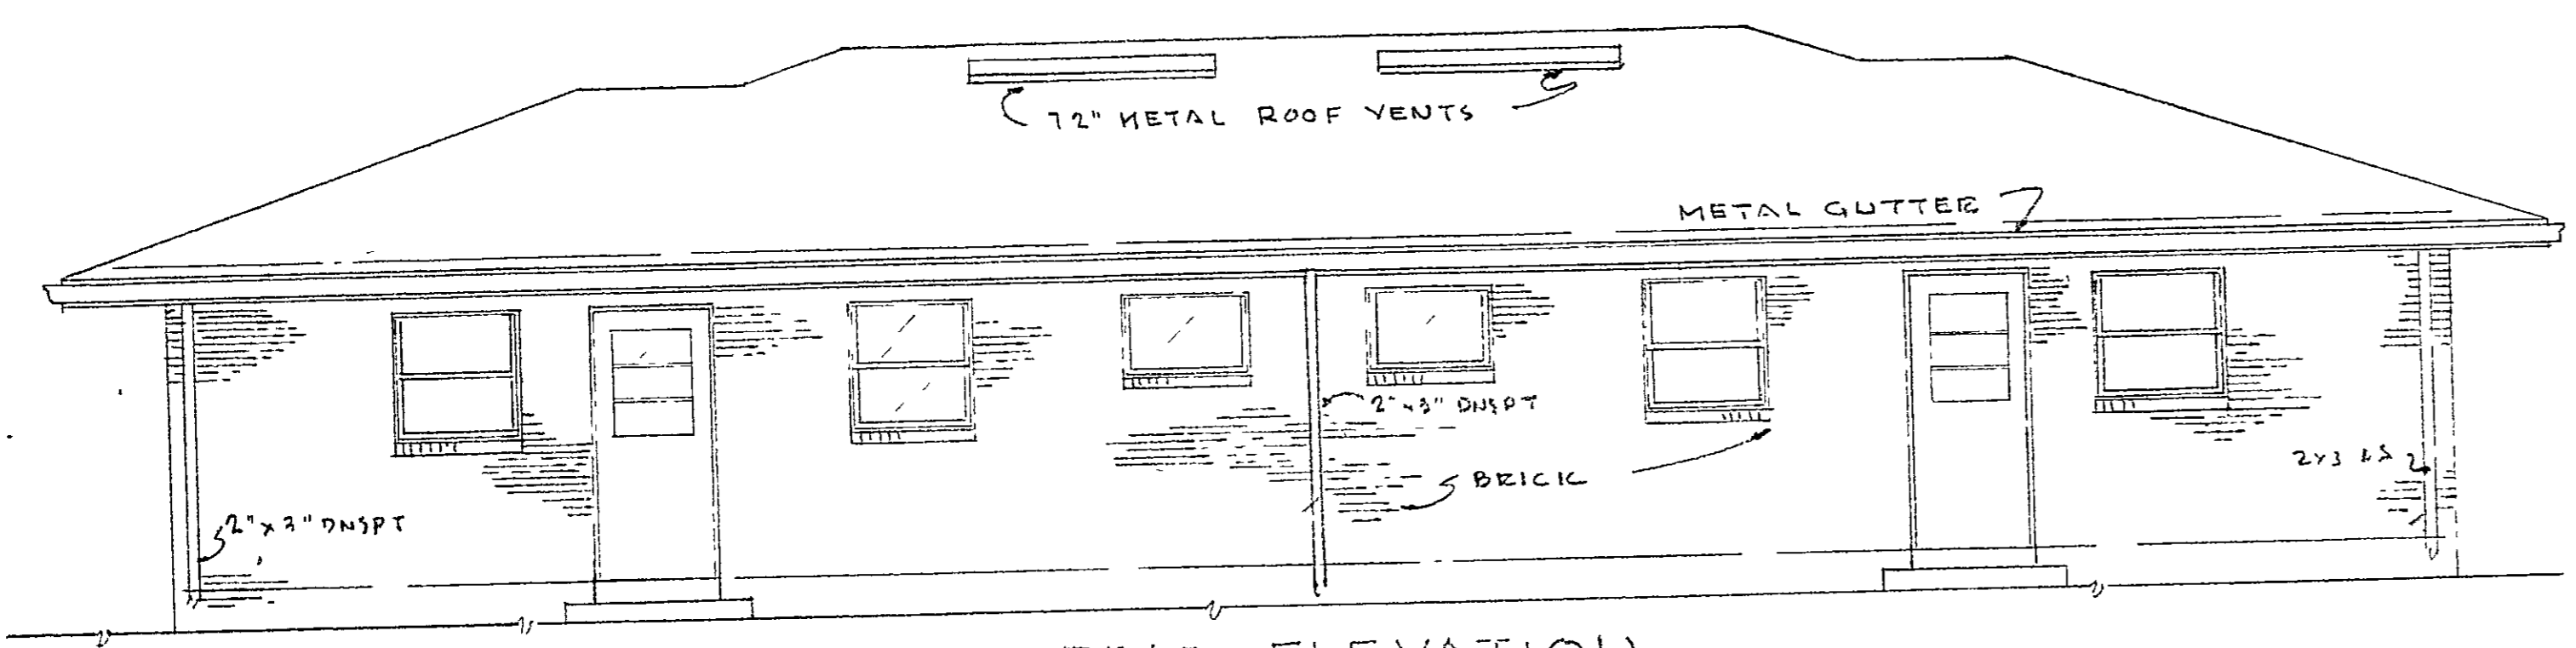

REAR ELEVATION
SCALE 1/4" = 1'-0"

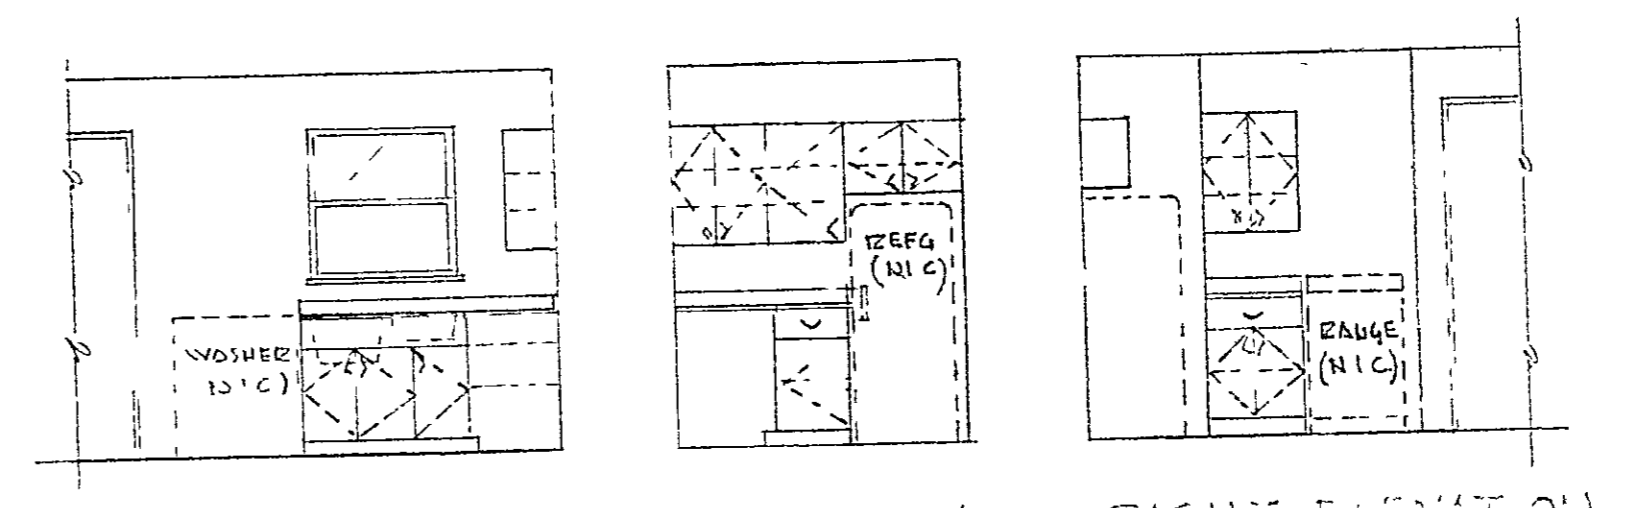


KITCHEN ELEVATIONS
SCALE 1/4" = 1'-0"

SCALE AS SHOWN


TYPE "A" BUILDING PLANS AND ELEVATIONS

LOW RENT HOUSING PROJECT NO. G-207-1 FOR THE HOUSING AUTHORITY OF THE CITY OF BLUE RIDGE, GEORGIA.


2-27-66
H.R.T.
BOBBY T. COLTON
907

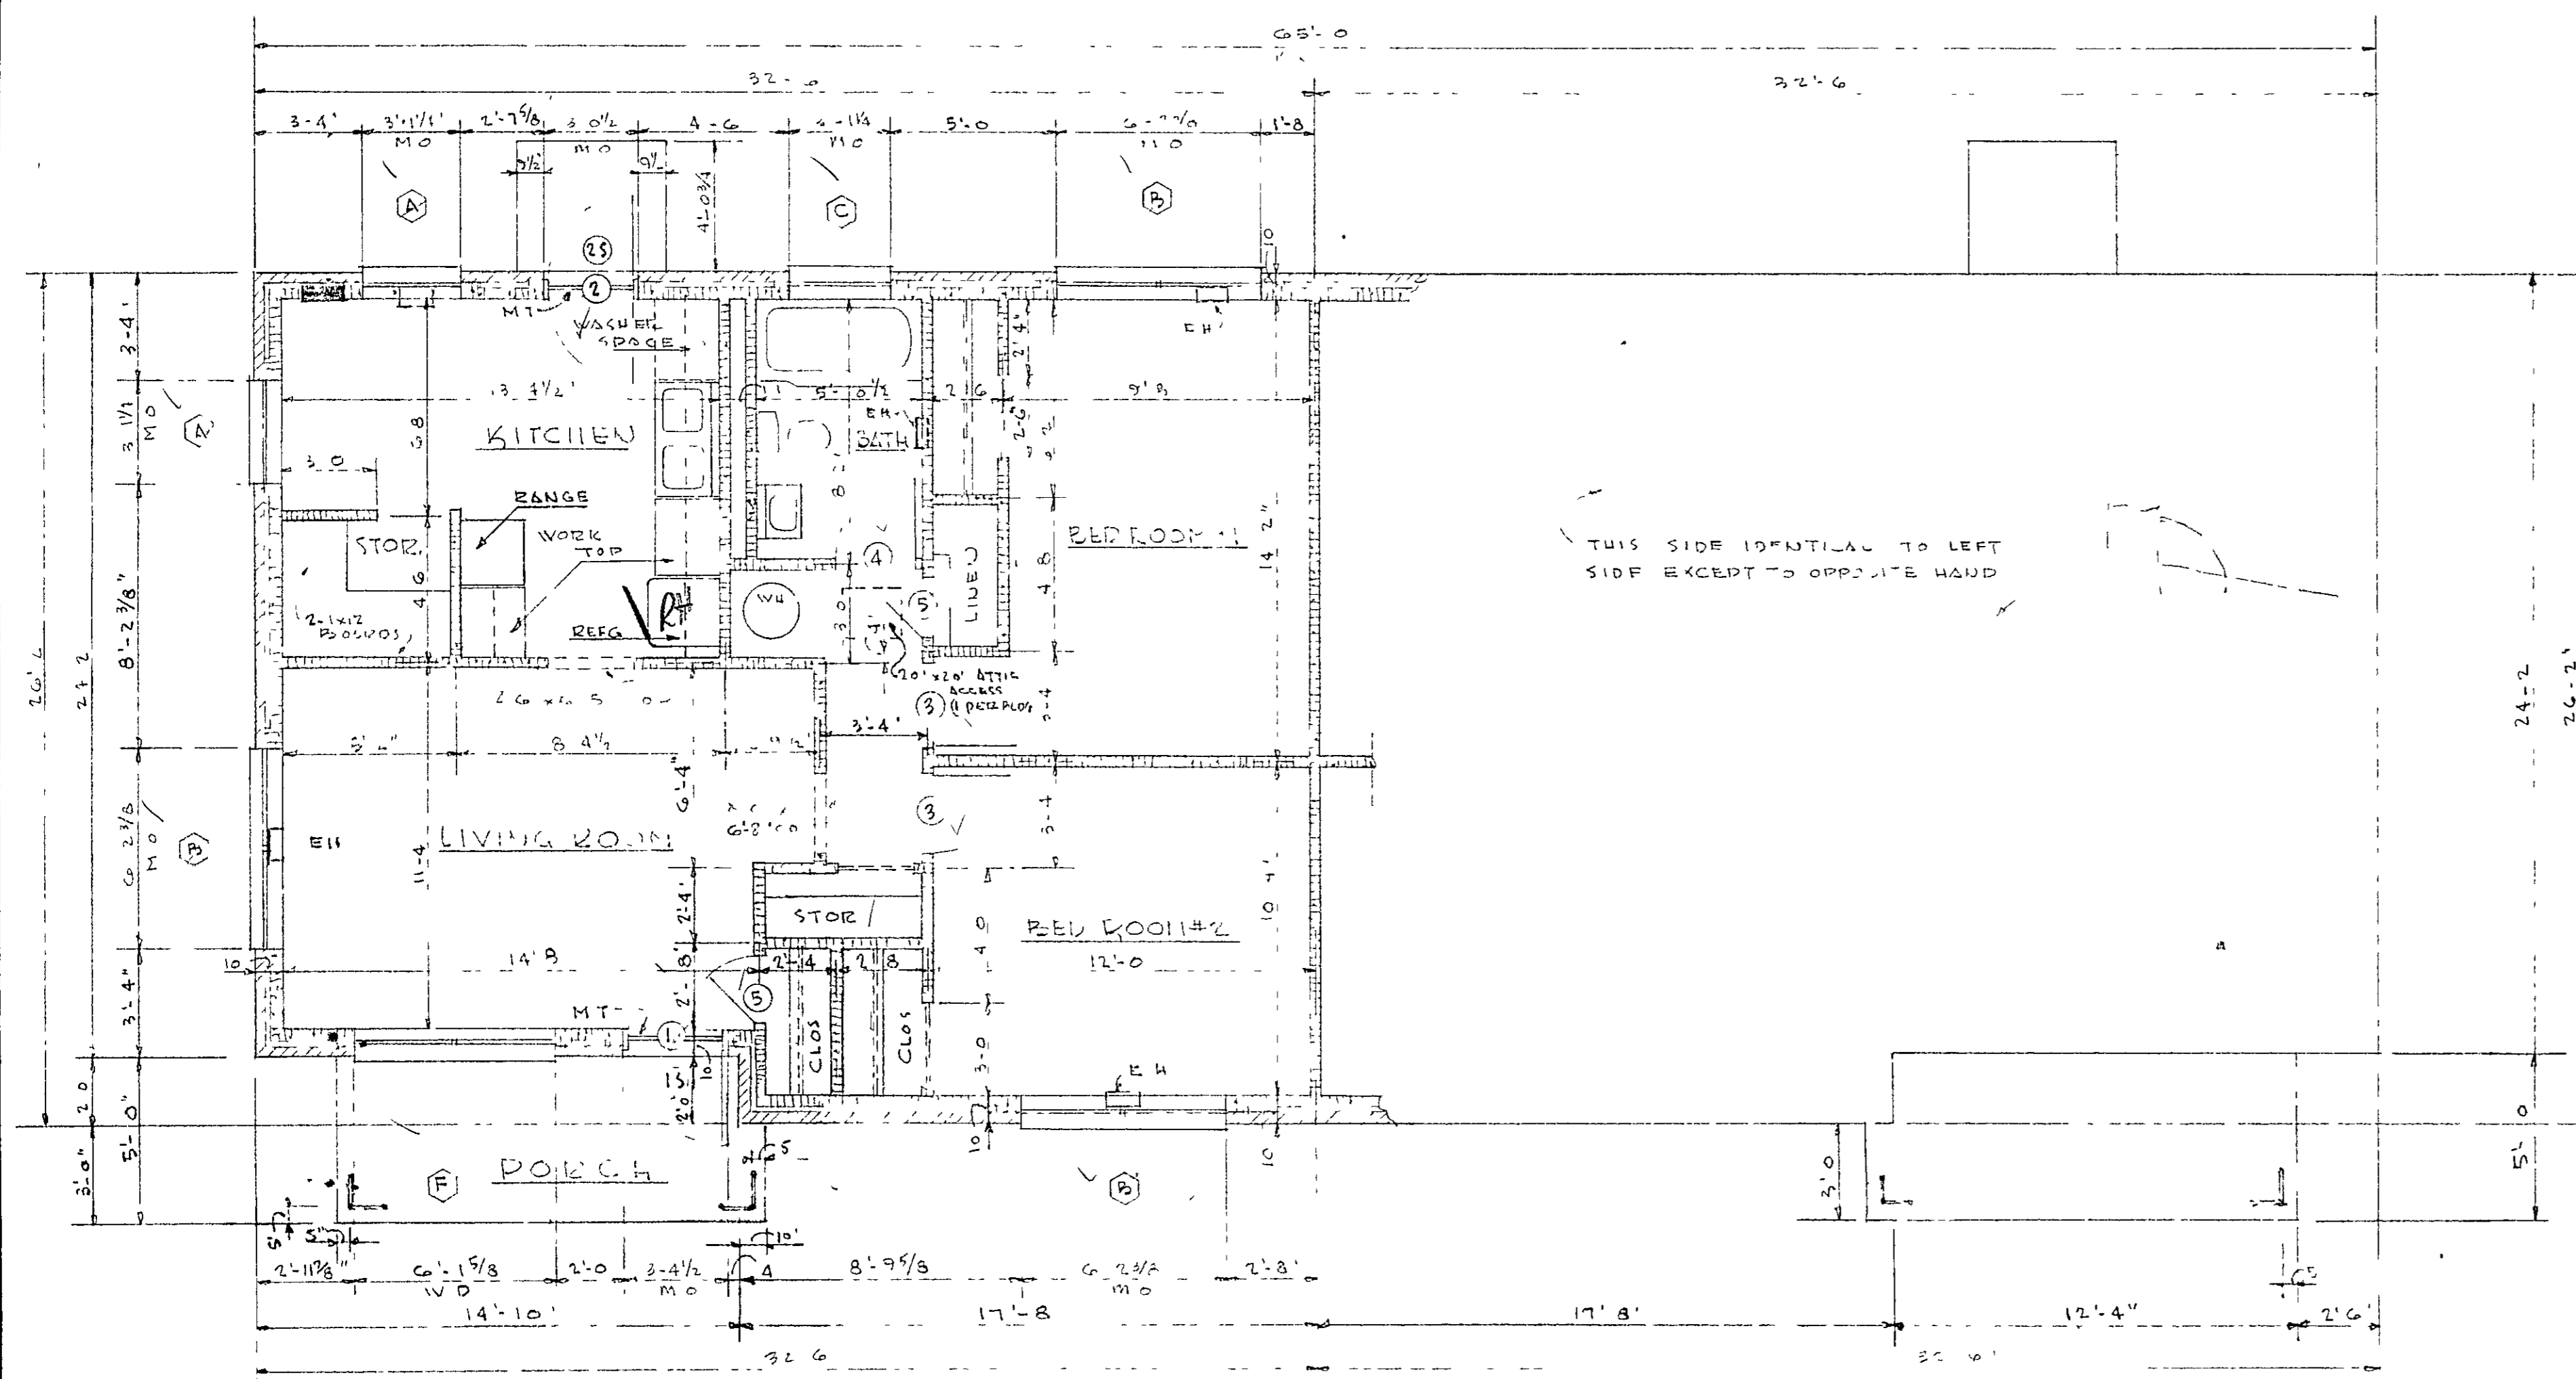


FLOOR PLAN
SCALE 1/4" = 1'-0"

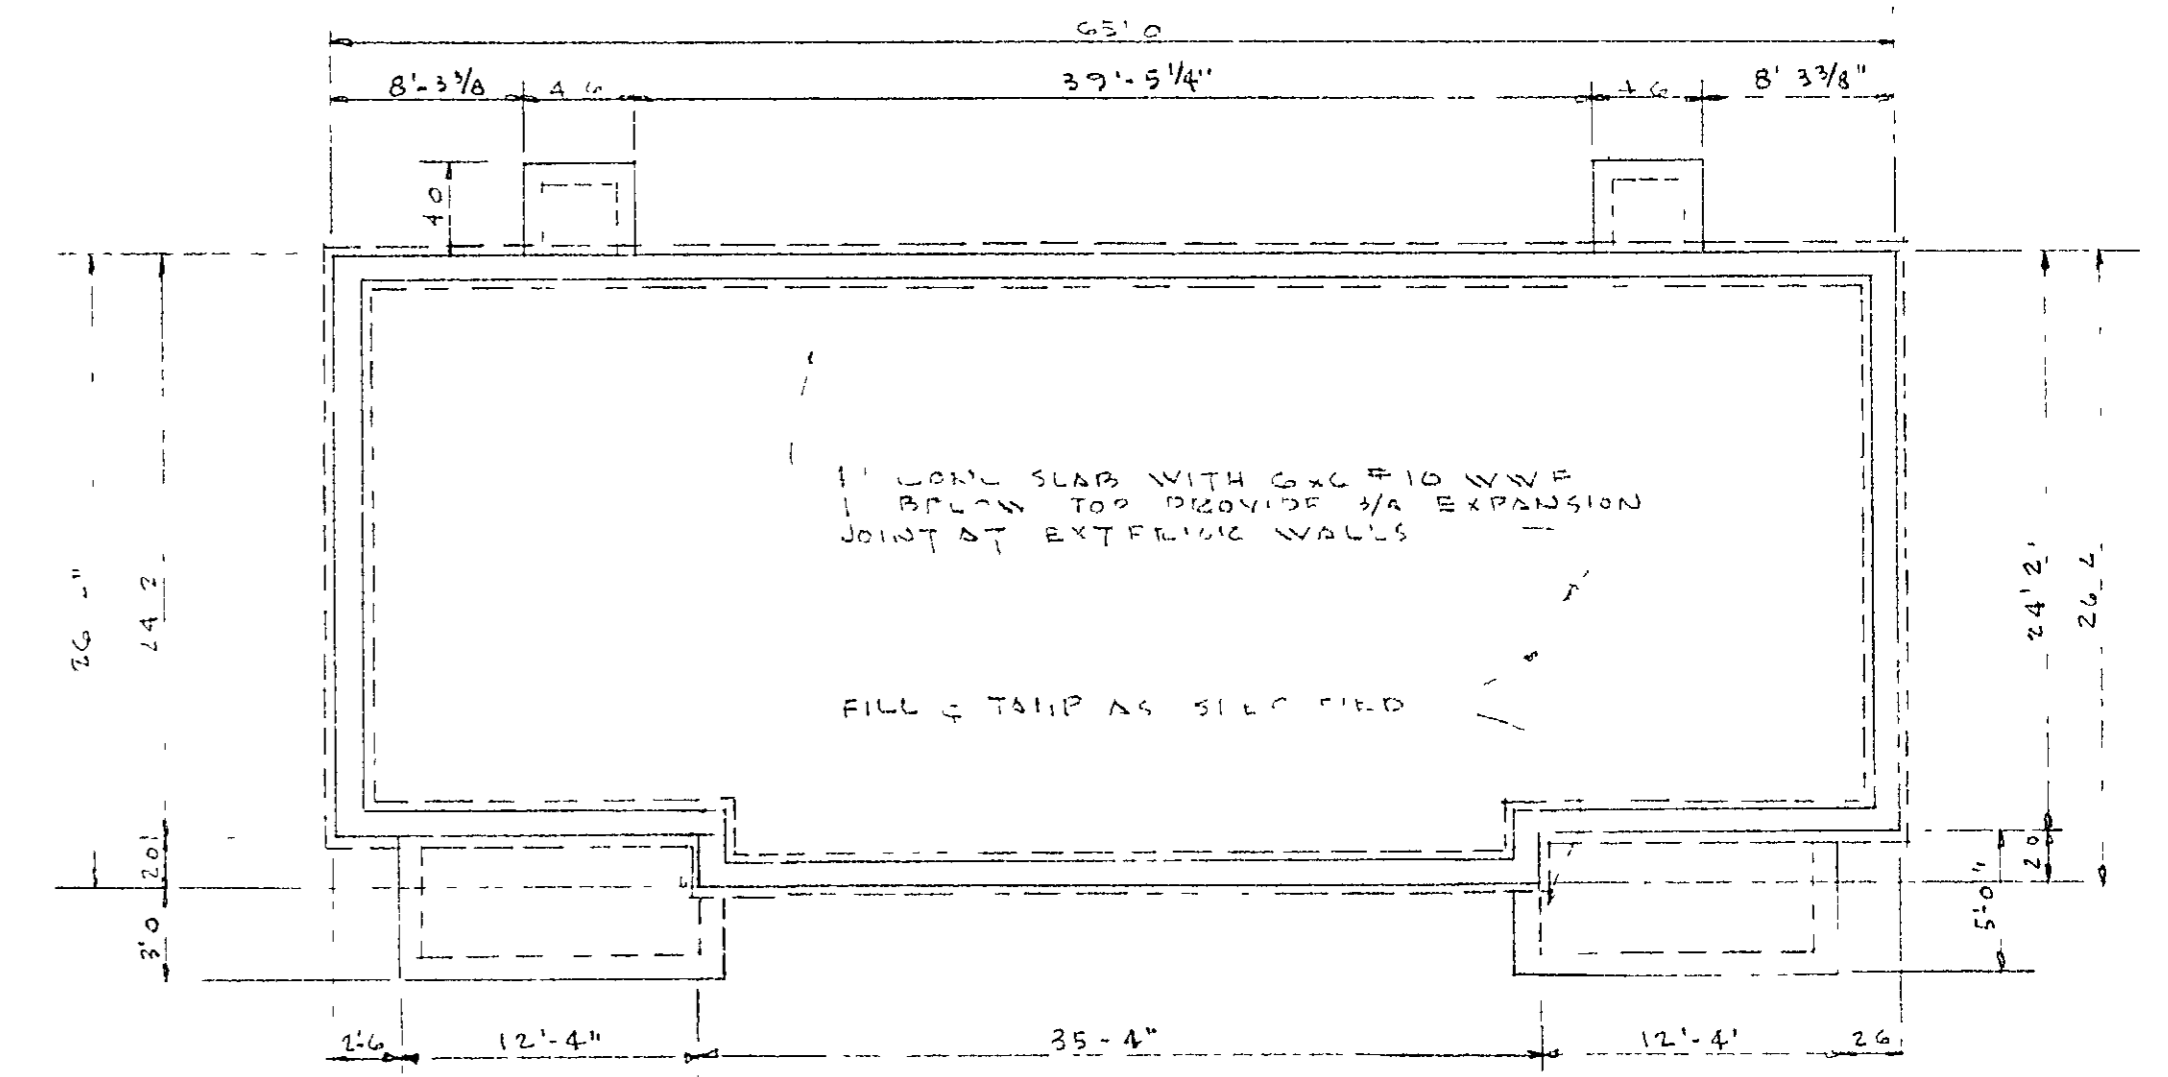


FOUNDATION PLAN
SCALE 1/8" = 1'-0"

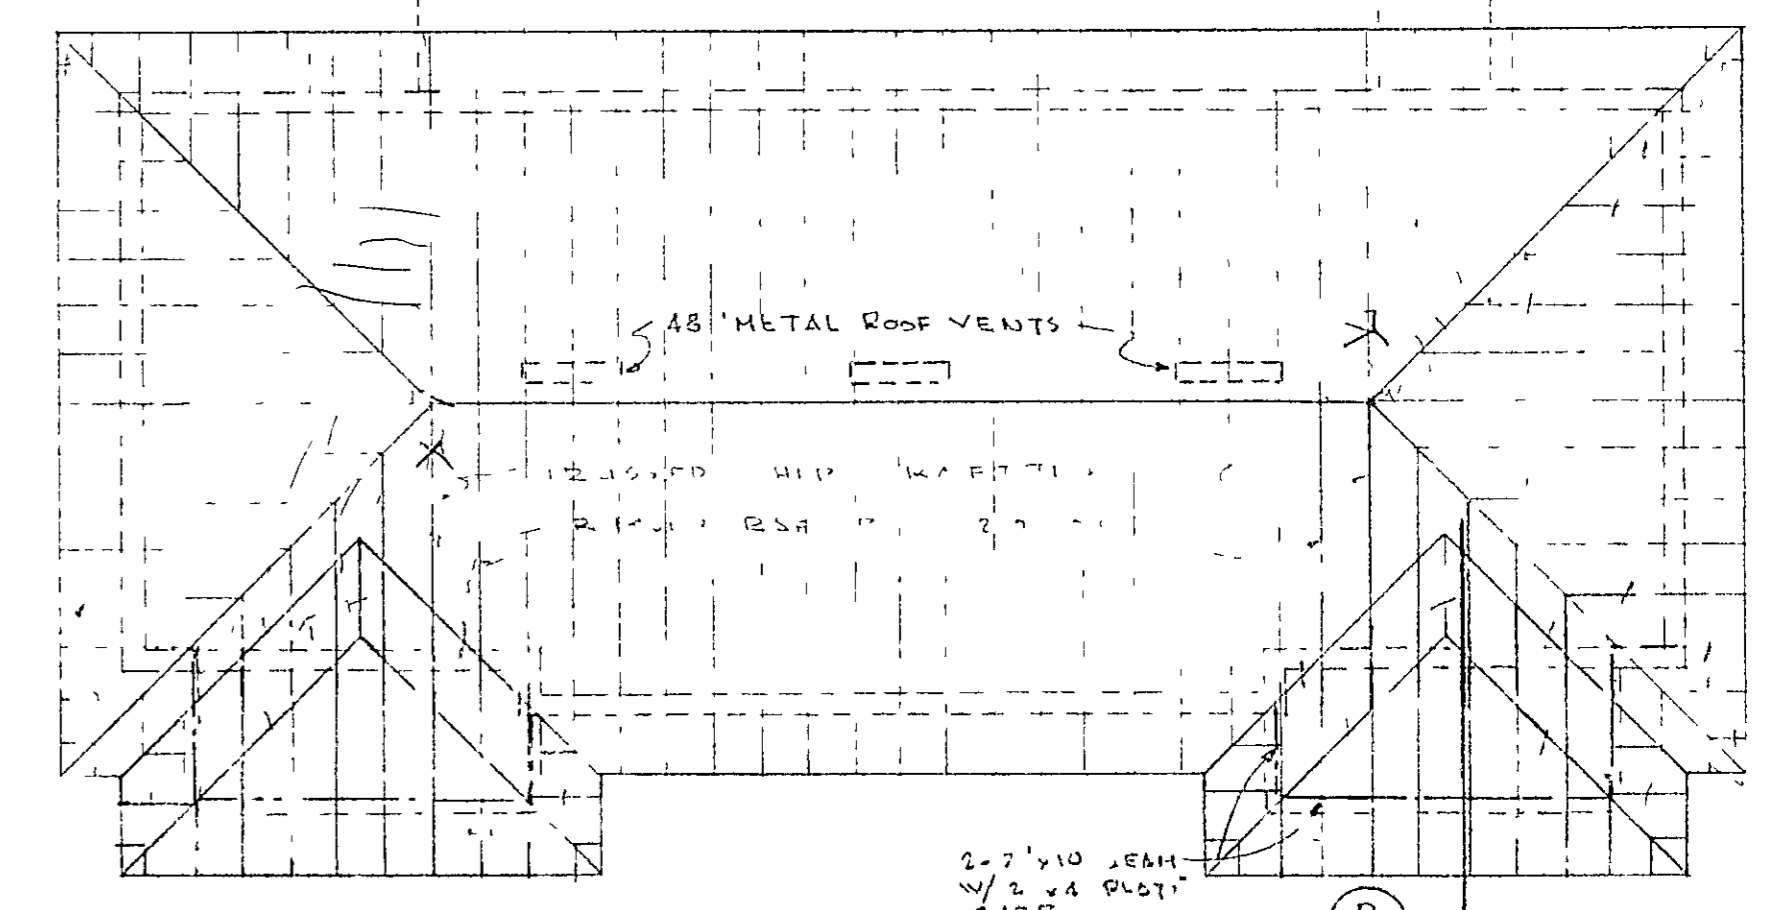

ROOF FRAMING PLAN
SCALE 1/4" = 1'-0"

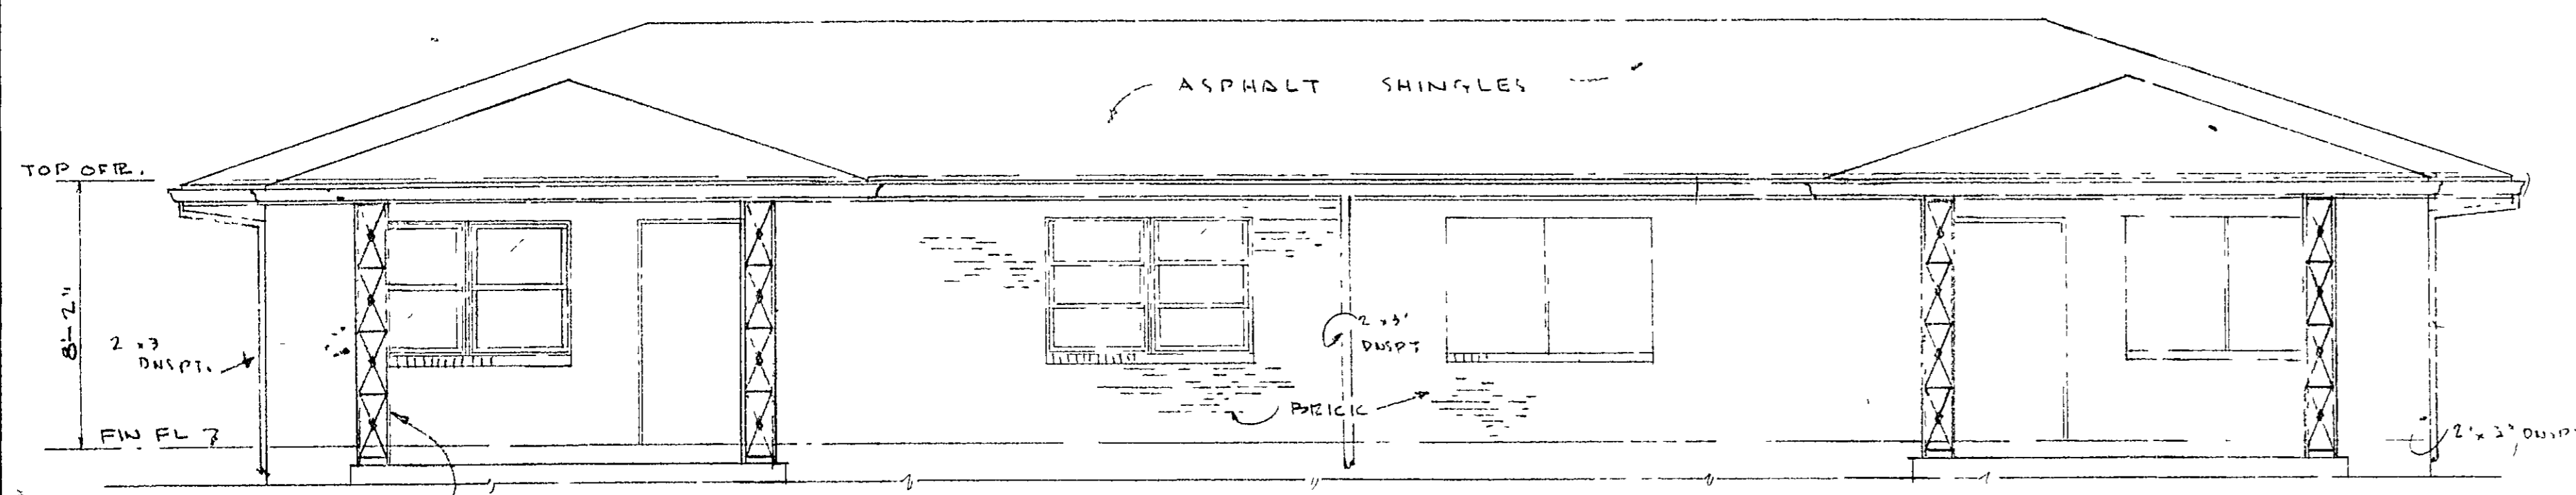


FRONT ELEVATION
SCALE 1/4" = 1'-0"

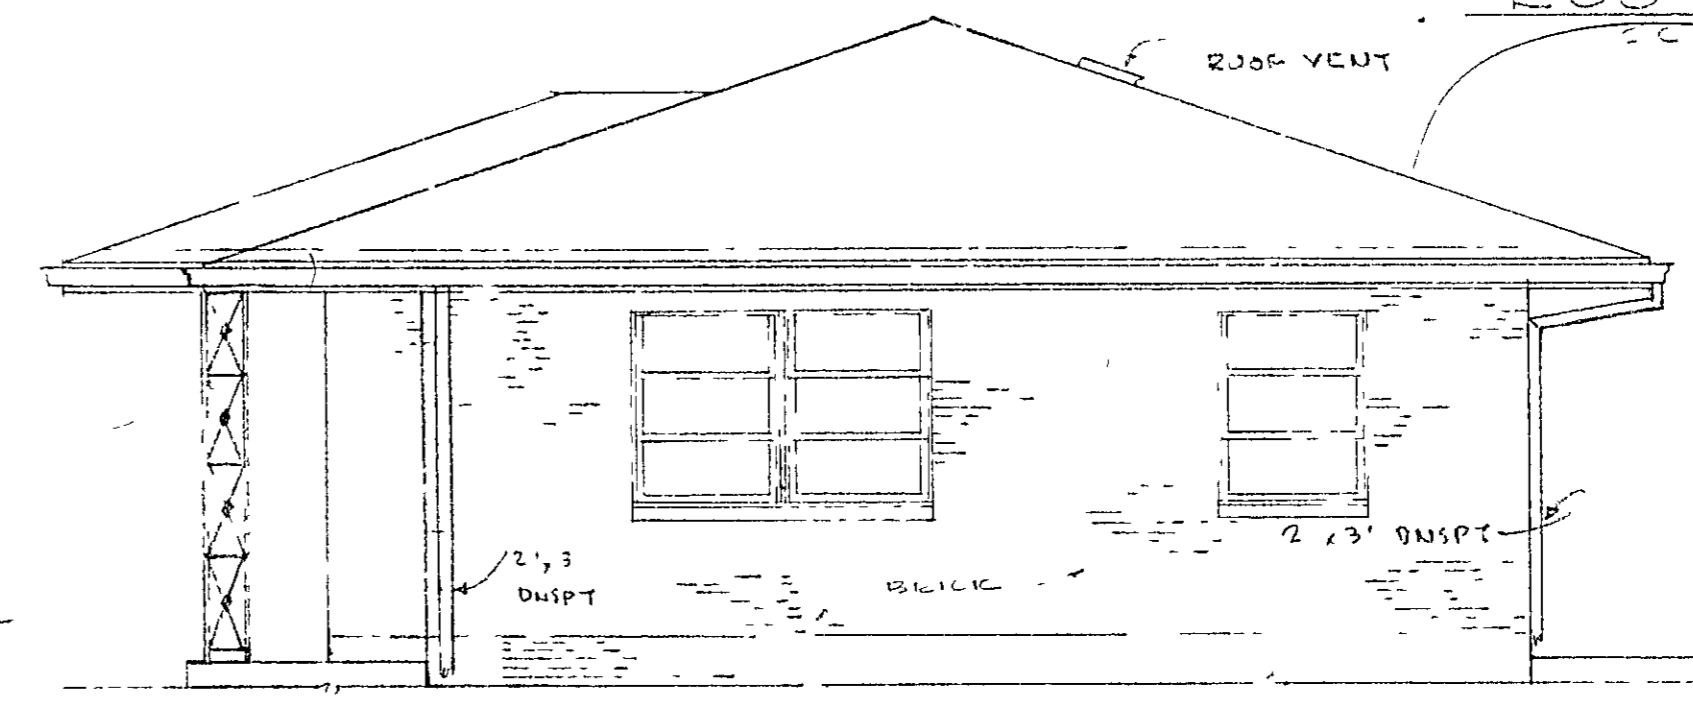


RIGHT END ELEVATION
SCALE 1/4" = 1'-0"


NOTE LEFT END ELEVATION IDENTICAL EXCEPT TO OPPOSITE HAND

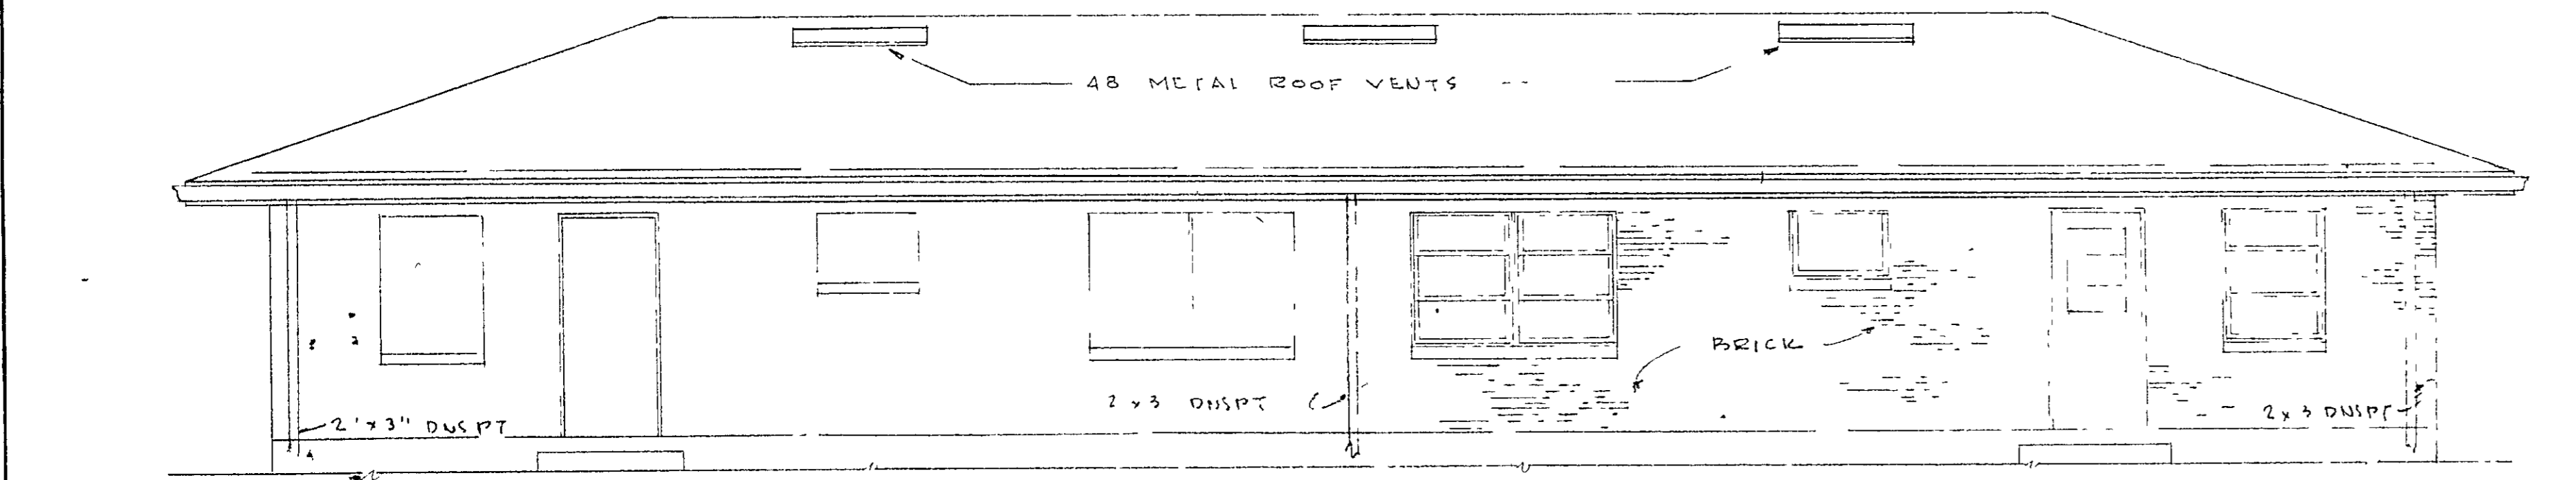

BACK ELEVATION
SCALE 1/4" = 1'-0"

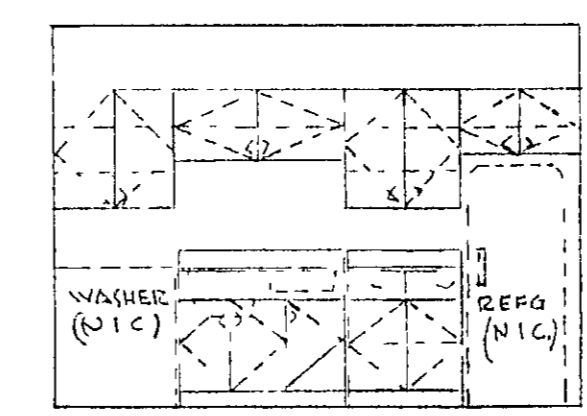

WASHER (NIC) REPAIR (NIC)
RIGHT ELEV.

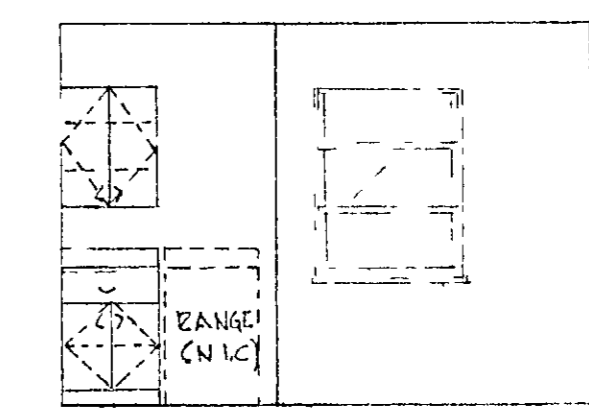

REPAIR (NIC)
LEFT ELEV.

KITCHEN ELEVATION
SCALE 1/4" = 1'-0"

- GEN. NOTE:
1. ALL DOWNSPUTS SHALL TERMINATE WITH ALL APPROXIMATELY 4" ABOVE CONCRETE SLABS.
 2. ALL FACE DIMENSIONS ON FLOOR PLAN ARE TO FINISH WALLS.
 3. FOR STAIR ELEVATIONS SEE DRAWING C-7.
 4. SEE ELECTRICAL PLANS FOR LOCATION OF ELECTRICAL HEATH'S.


SCALE AS SHOWN

**TYPE 'B' BUILDING
PLANS AND ELEVATIONS**



LOW RENT HOUSING PROJECT NO GA 202-1
FOR THE
HOUSING AUTHORITY OF THE CITY OF BLUE RIDGE,
BLUE RIDGE, GEORGIA

2-2260
HRT


A-2

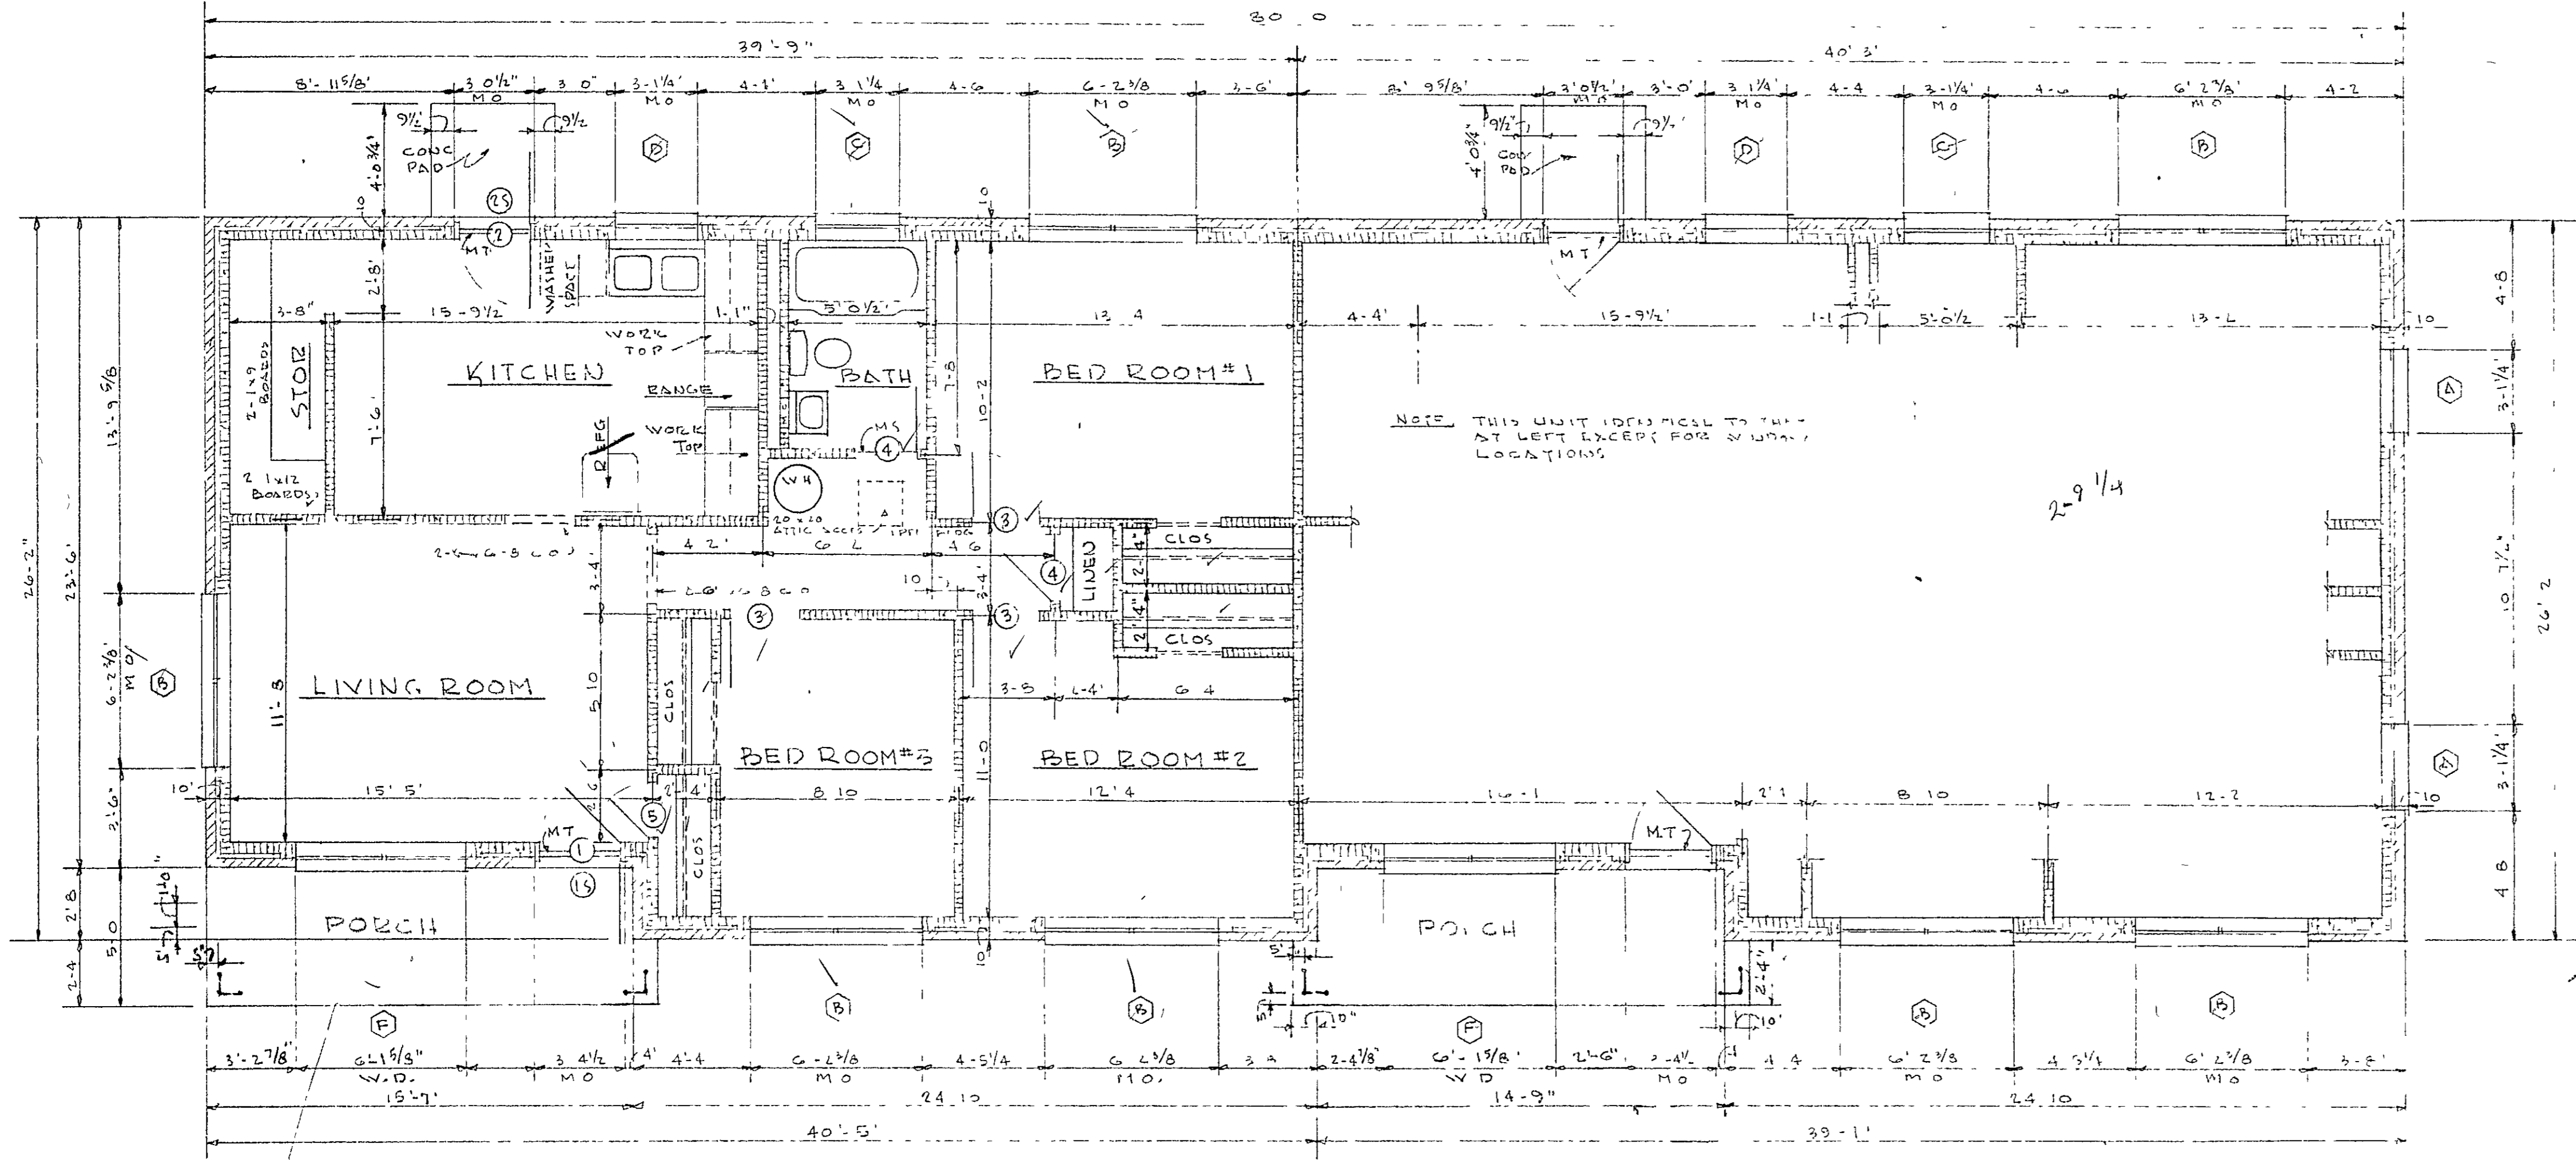


FLOOR PLAN - TYPE C BUILDING
SCALE 1/4" = 1'-0"

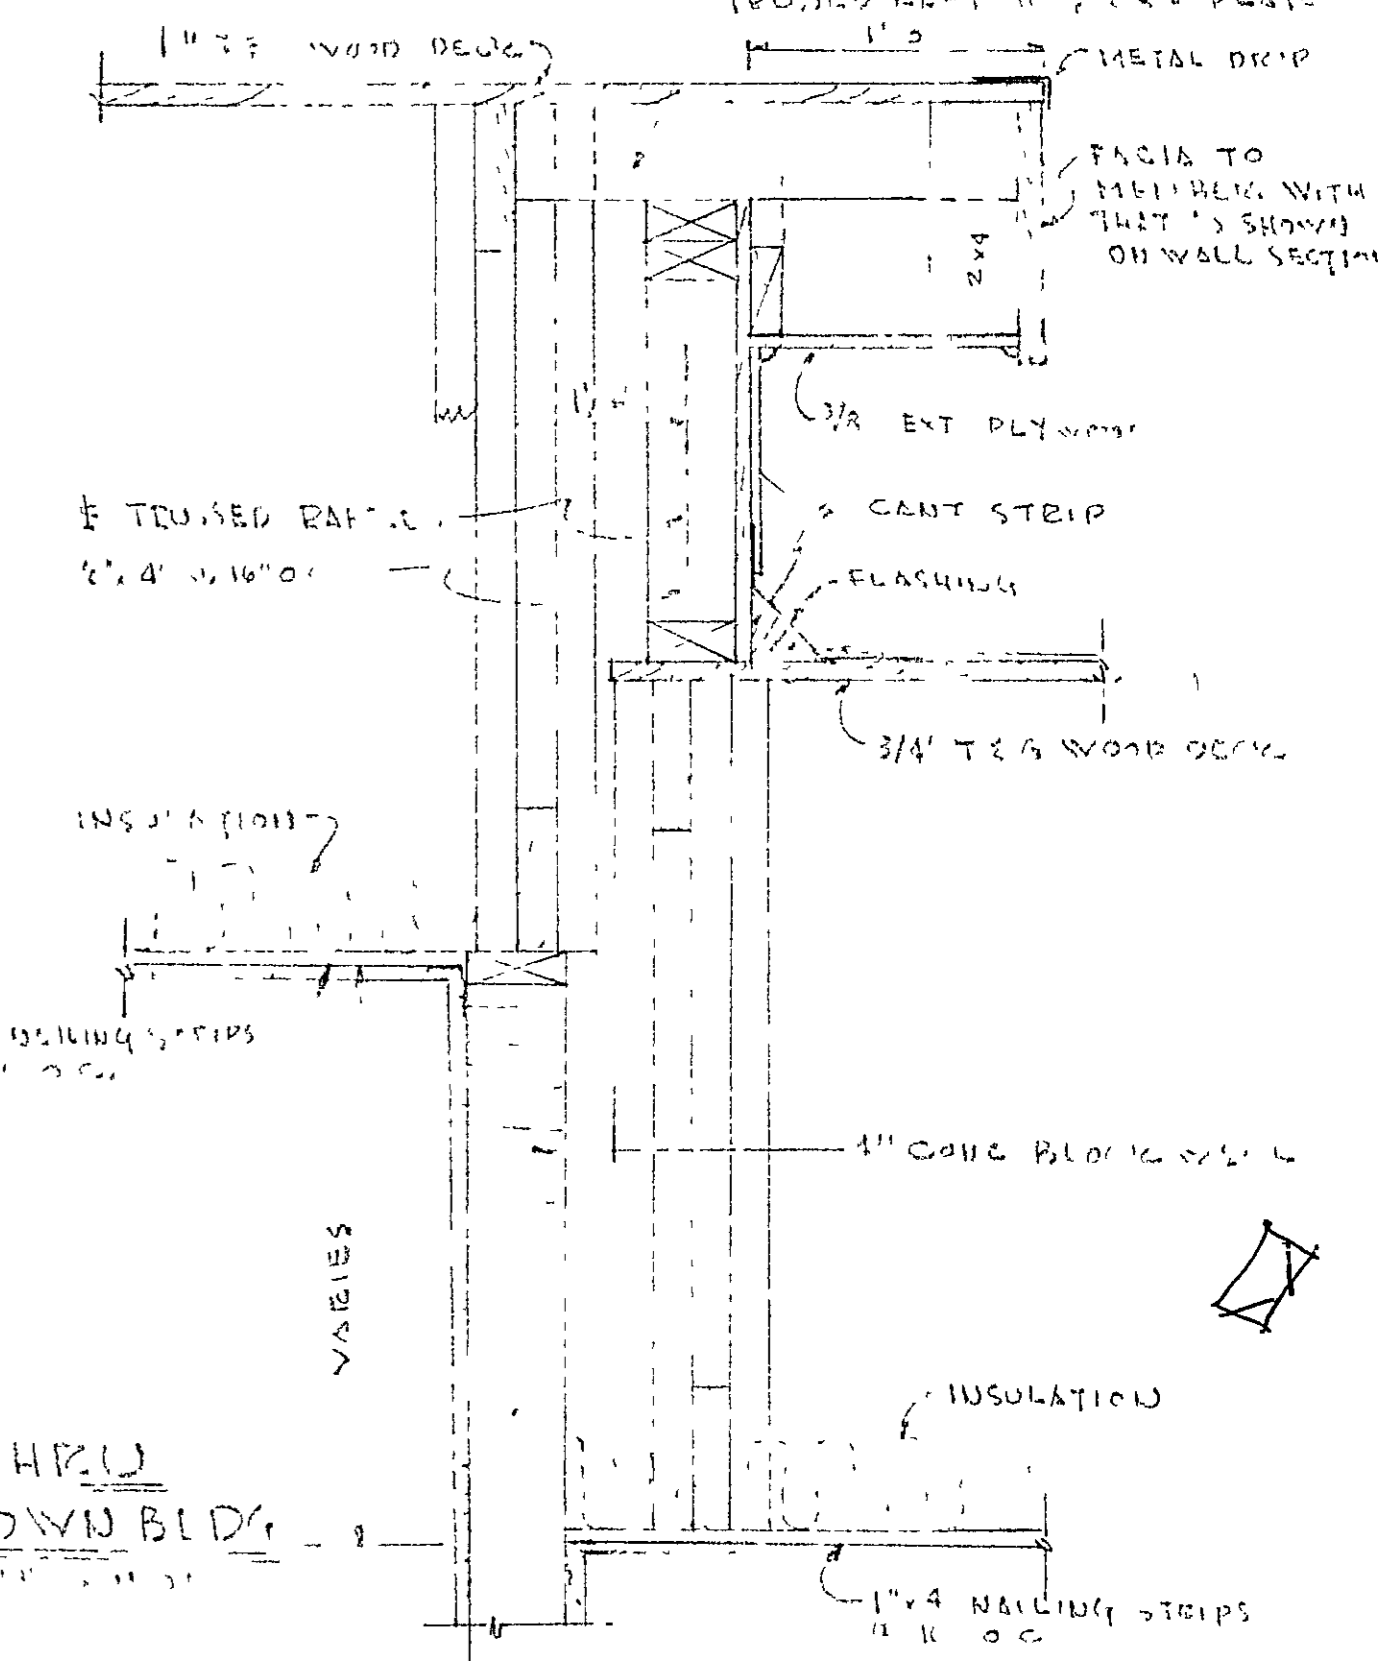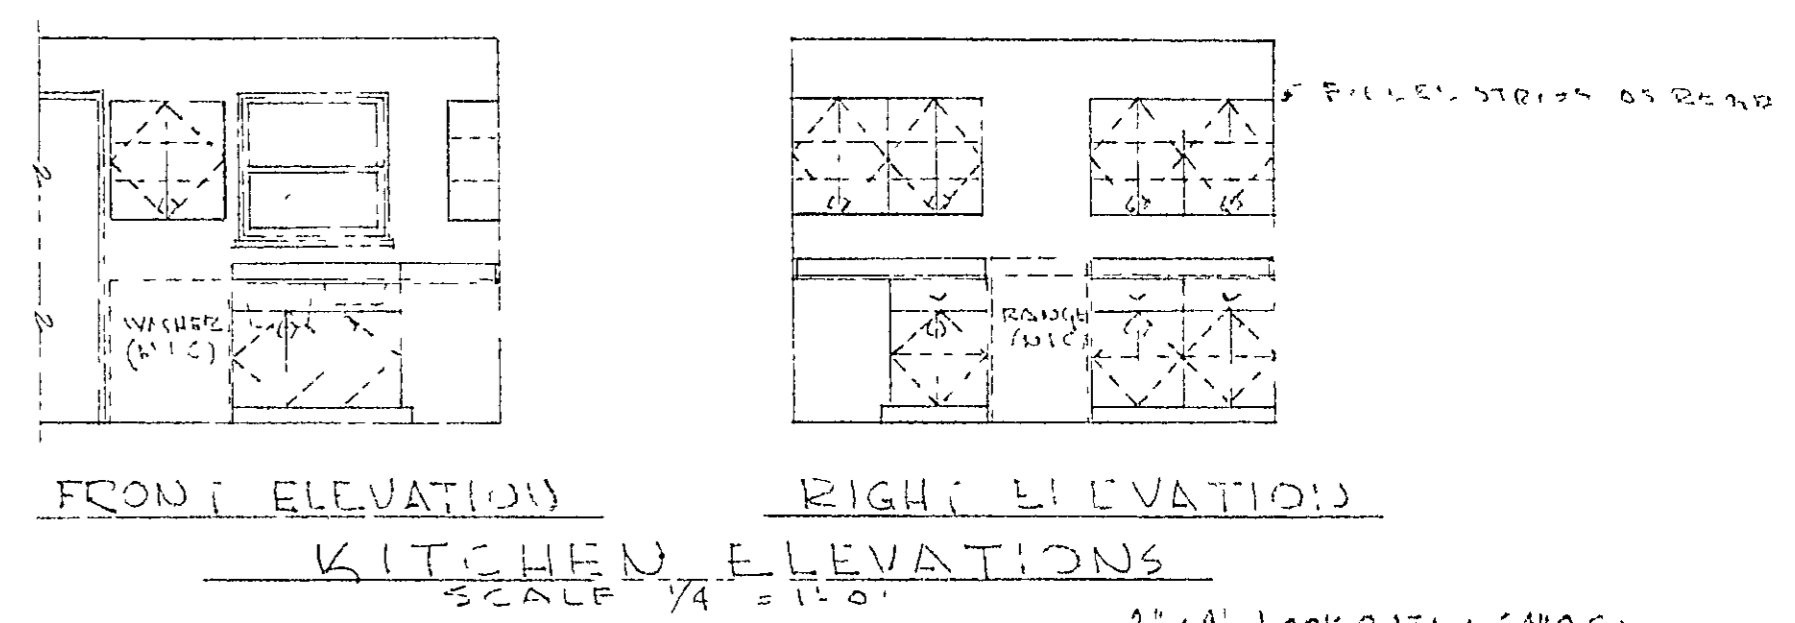

- GEN NOTE
- 1 ALL DOWNSPOUTS SHALL TERMINATE WITH BELL APPROXIMATELY 4" ABOVE CONC SPLASH BLOCK. SEE DRAWING A-5
 - 2 ALL FACE DIMENSIONS, ON FLOOR PLAN ARE TO ROUGH WALLS.
 - 3 SEE ELECT PLANS FOR LOCATION OF ELECT HEATERS.
 - 4 STEP-DOWN TYPE BUILDINGS REQUIRE 2" MIN. INSULATION (R-2).
 5. BUILDING C-2 WILL BE A STEP-DOWN BUILDING AND WILL REQUIRE AN ADDITIONAL METAL LOUVER AT WORK.

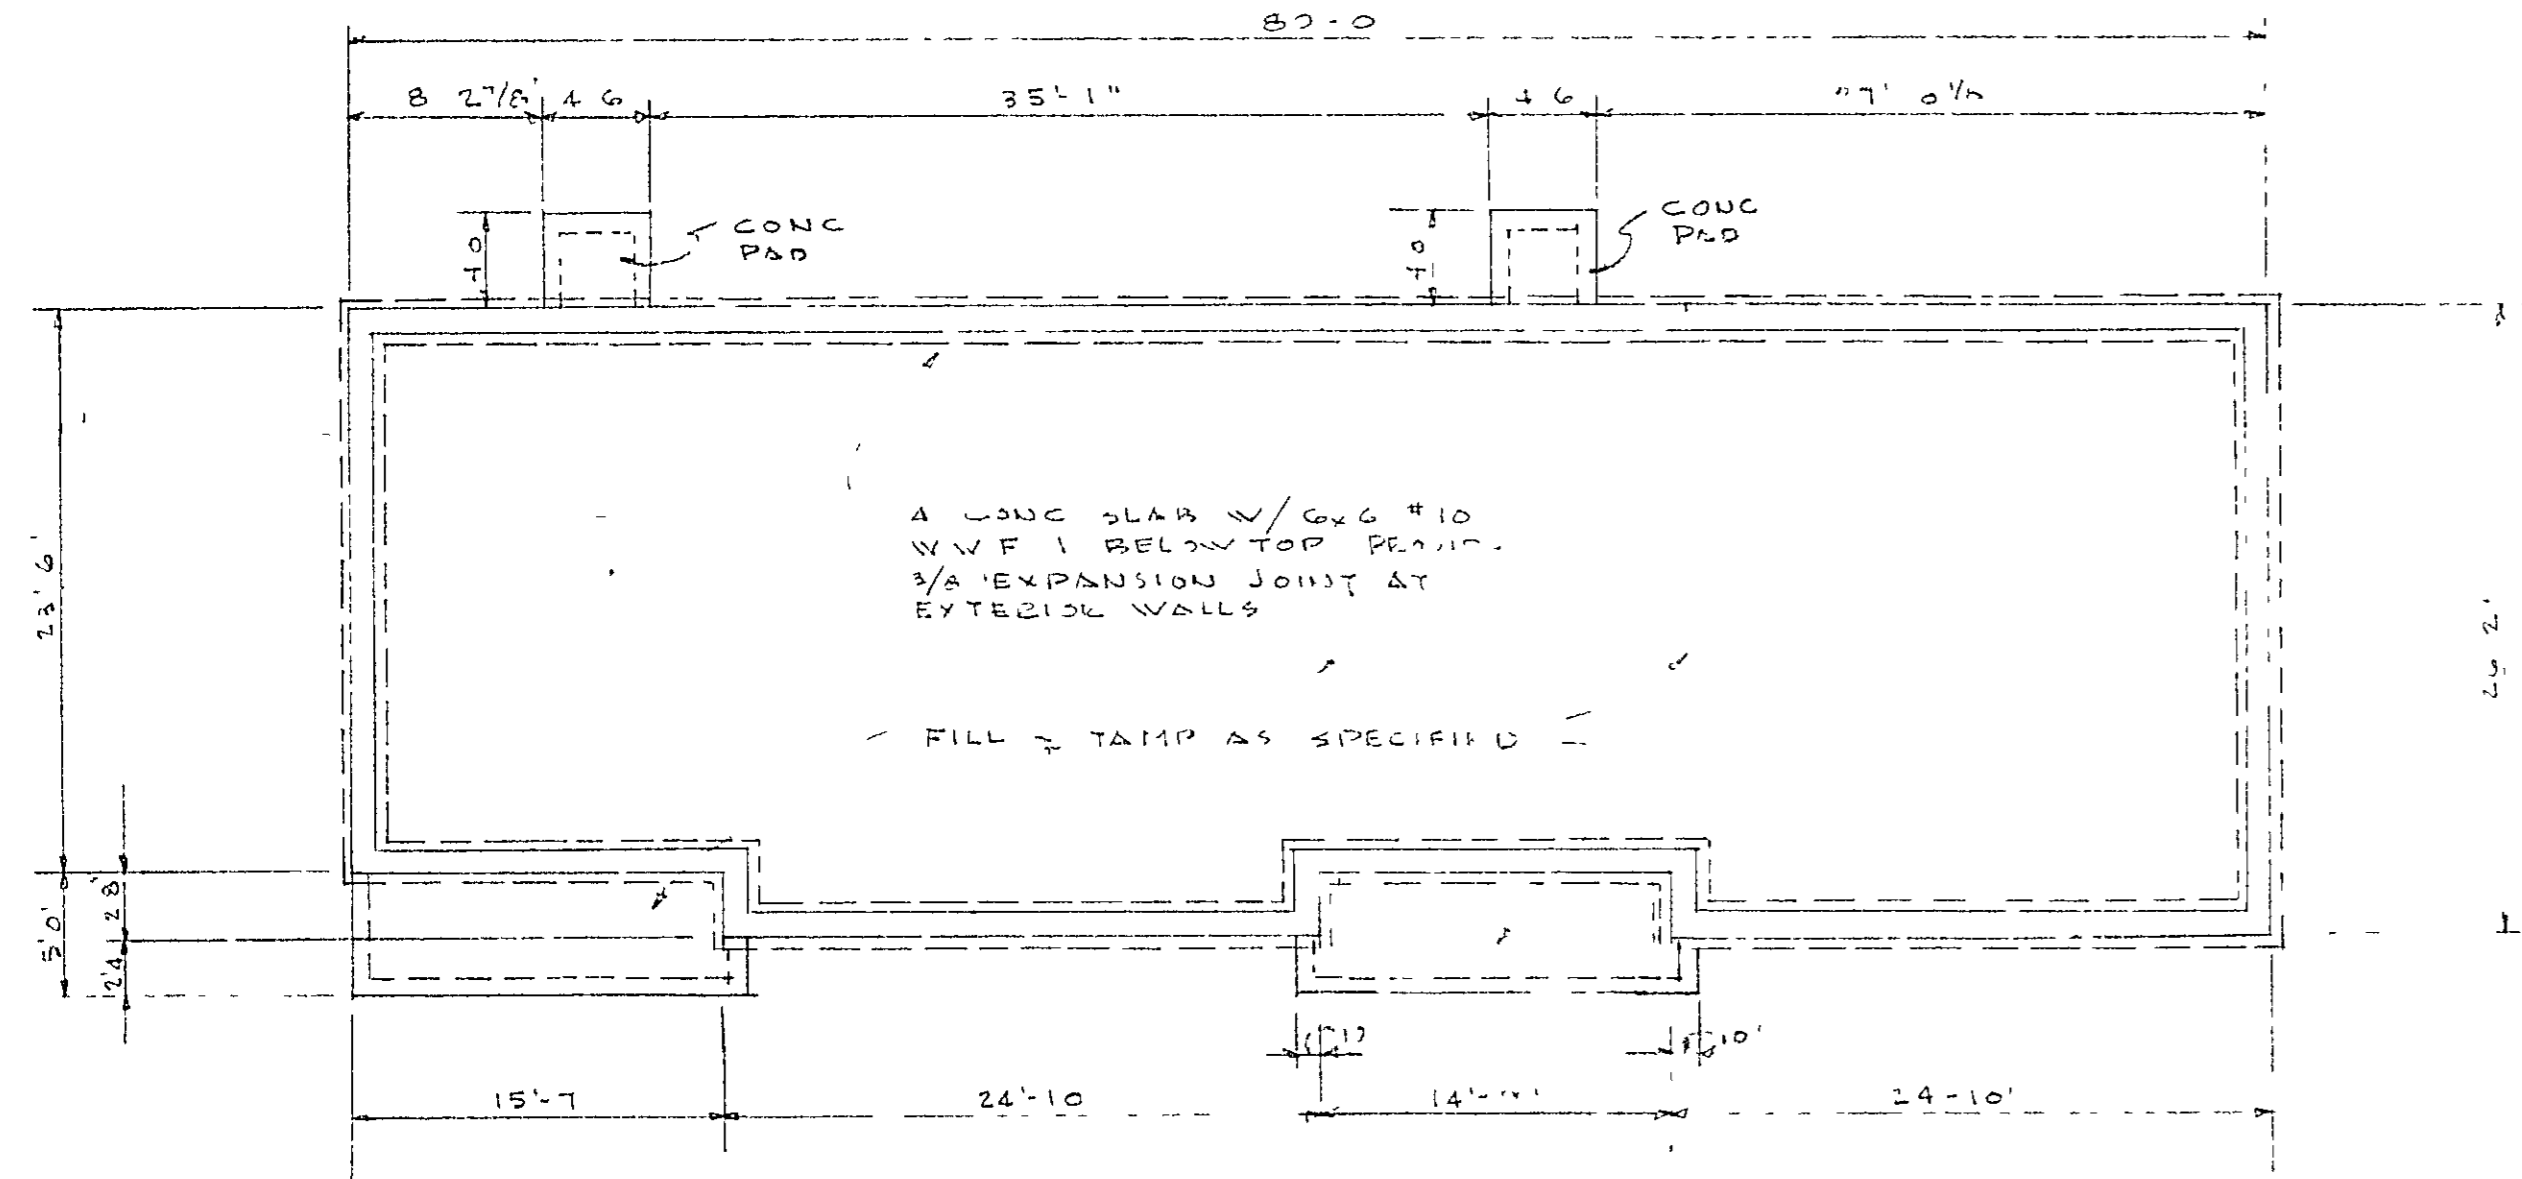


FOUNDATION PLAN
SCALE 1/8" = 1'-0"

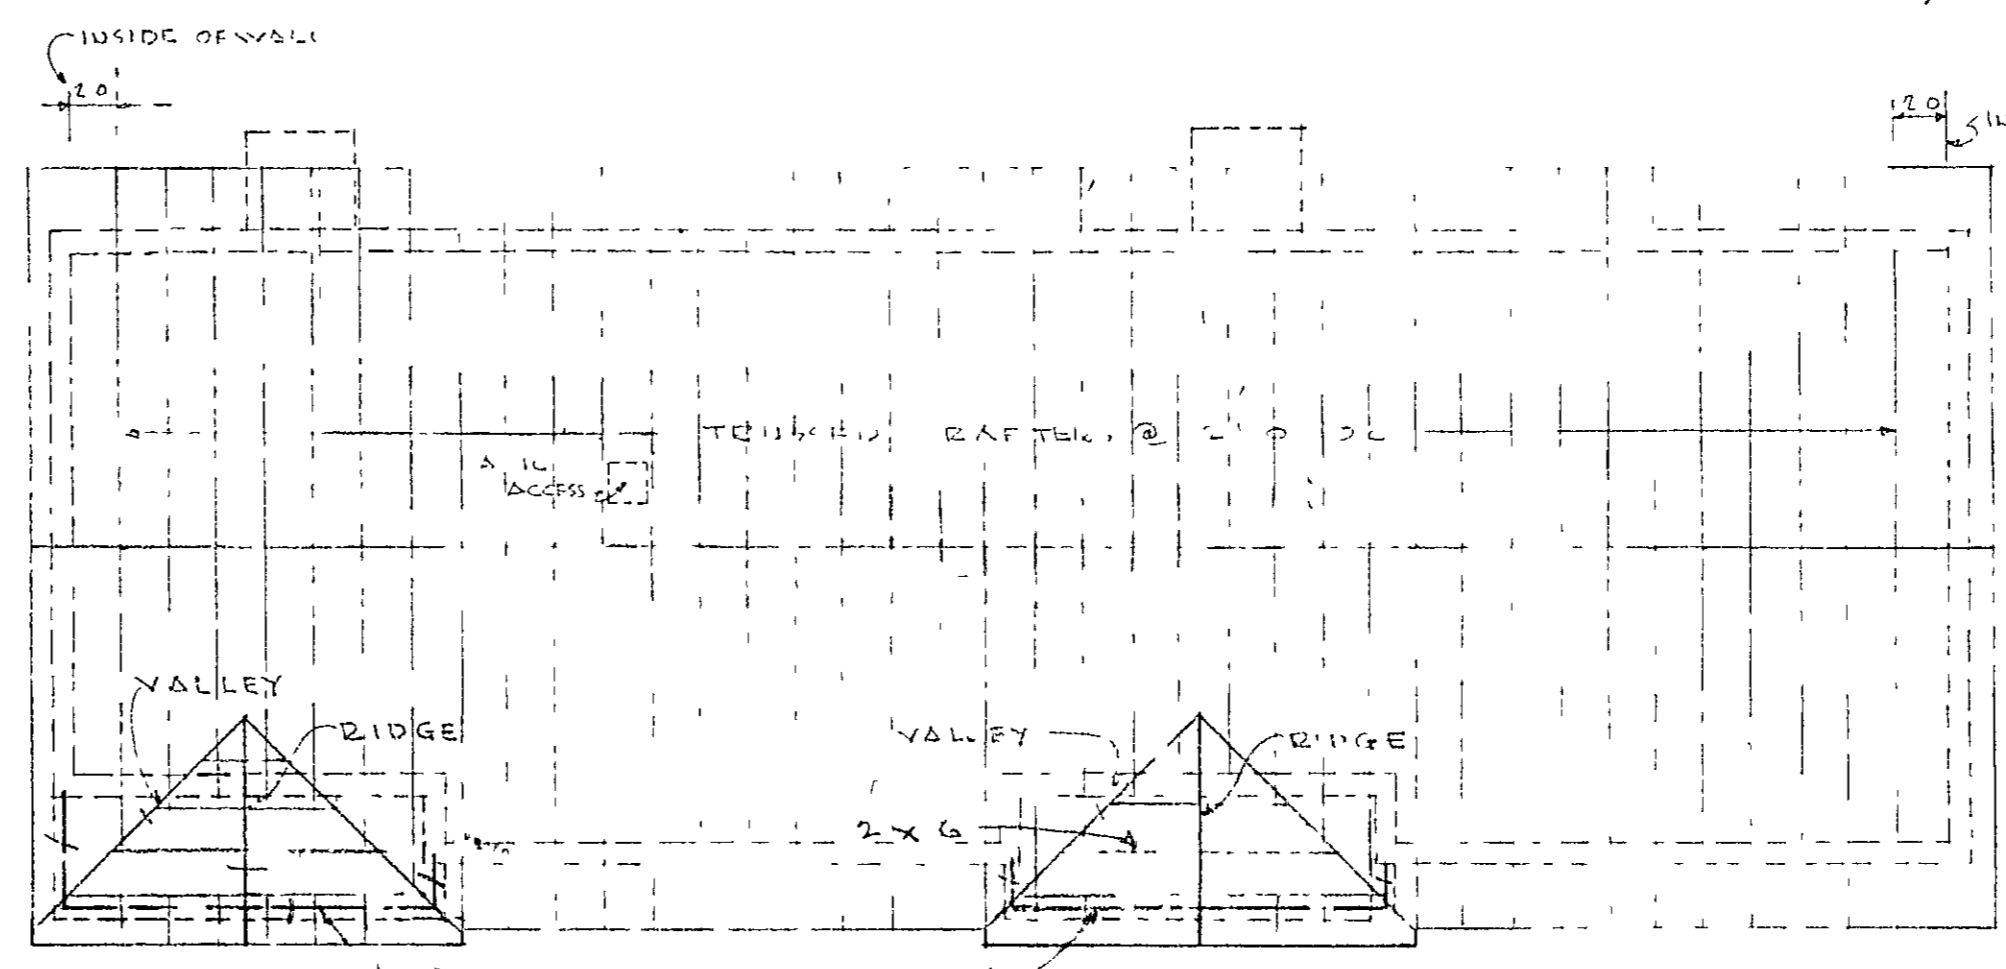


ROOF FRAMING PLAN
SCALE 1/8" = 1'-0"


SCALE AS SHOWN
TYPE C BUILDING
FLOOR, FOUNDATION & ROOF PLANS
LOW-RENT HOUSING PROJECT CA 202-1
FOR THE
HOUSING AUTHORITY OF THE CITY OF BLUE RIDGE,
BLUE RIDGE, GEORGIA
2-22-60
HRT

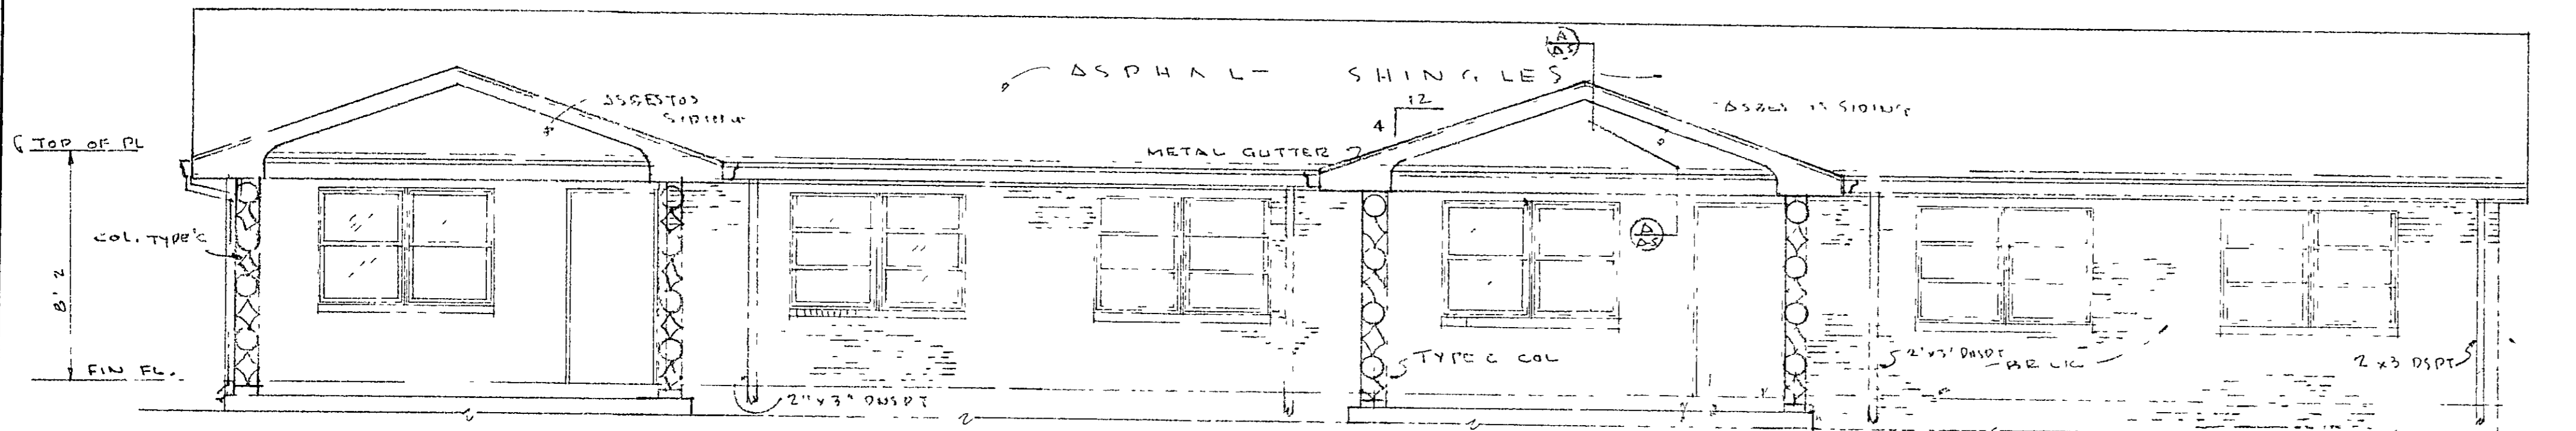


FRONT ELEVATION
SCALE 3/4" = 1'-0"

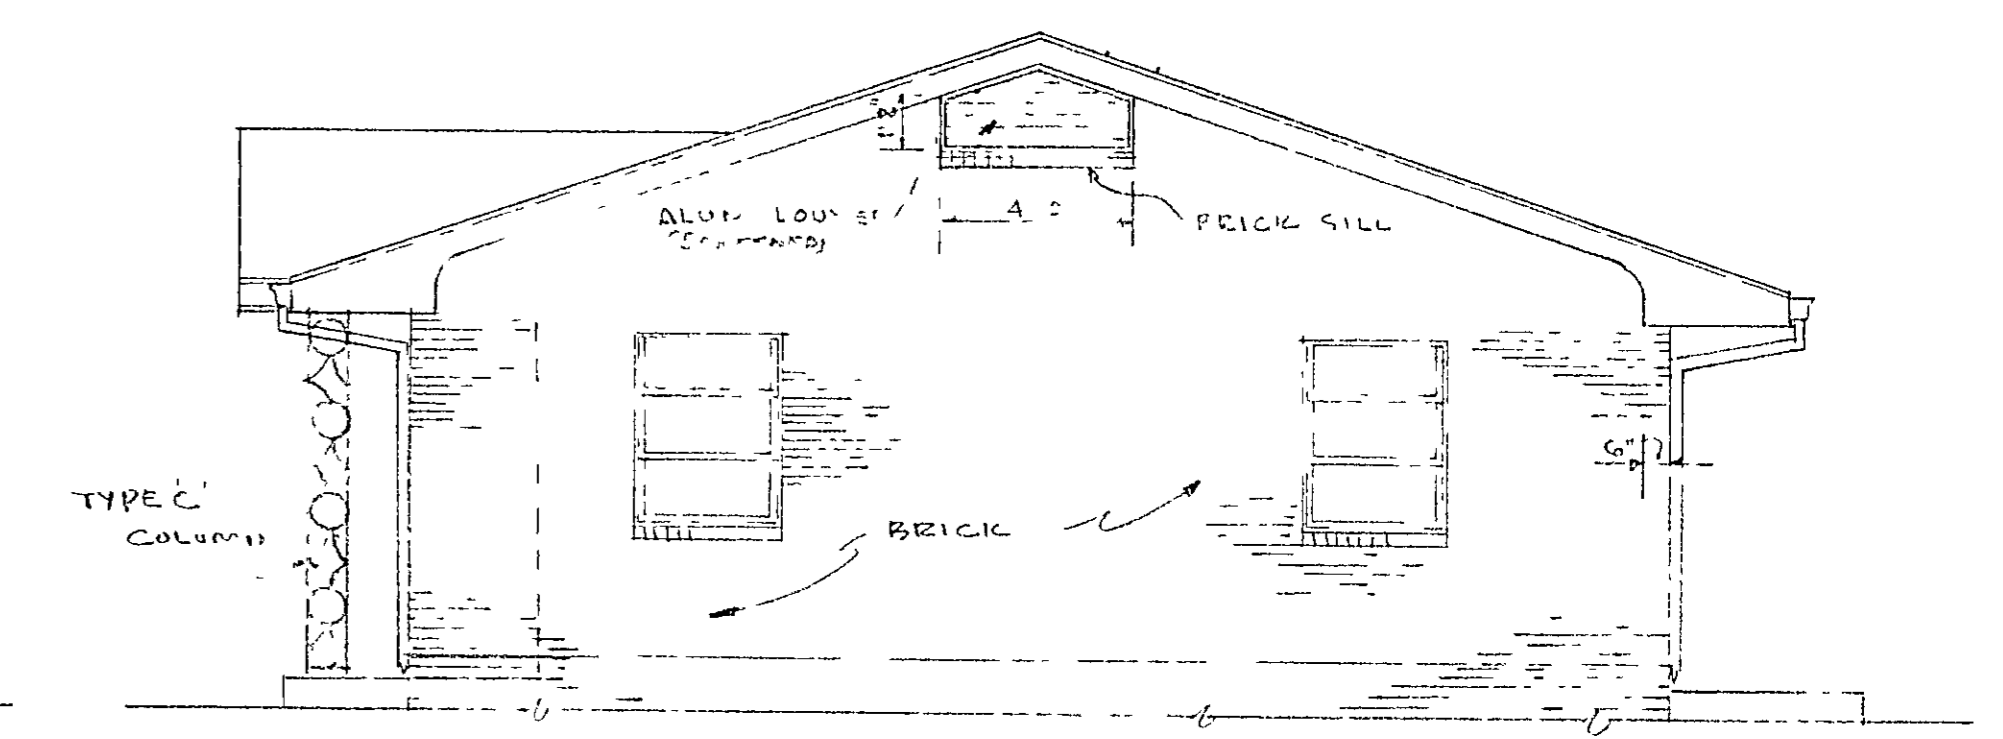


RIGHT SIDE ELEVATION
SCALE 3/4" = 1'-0"

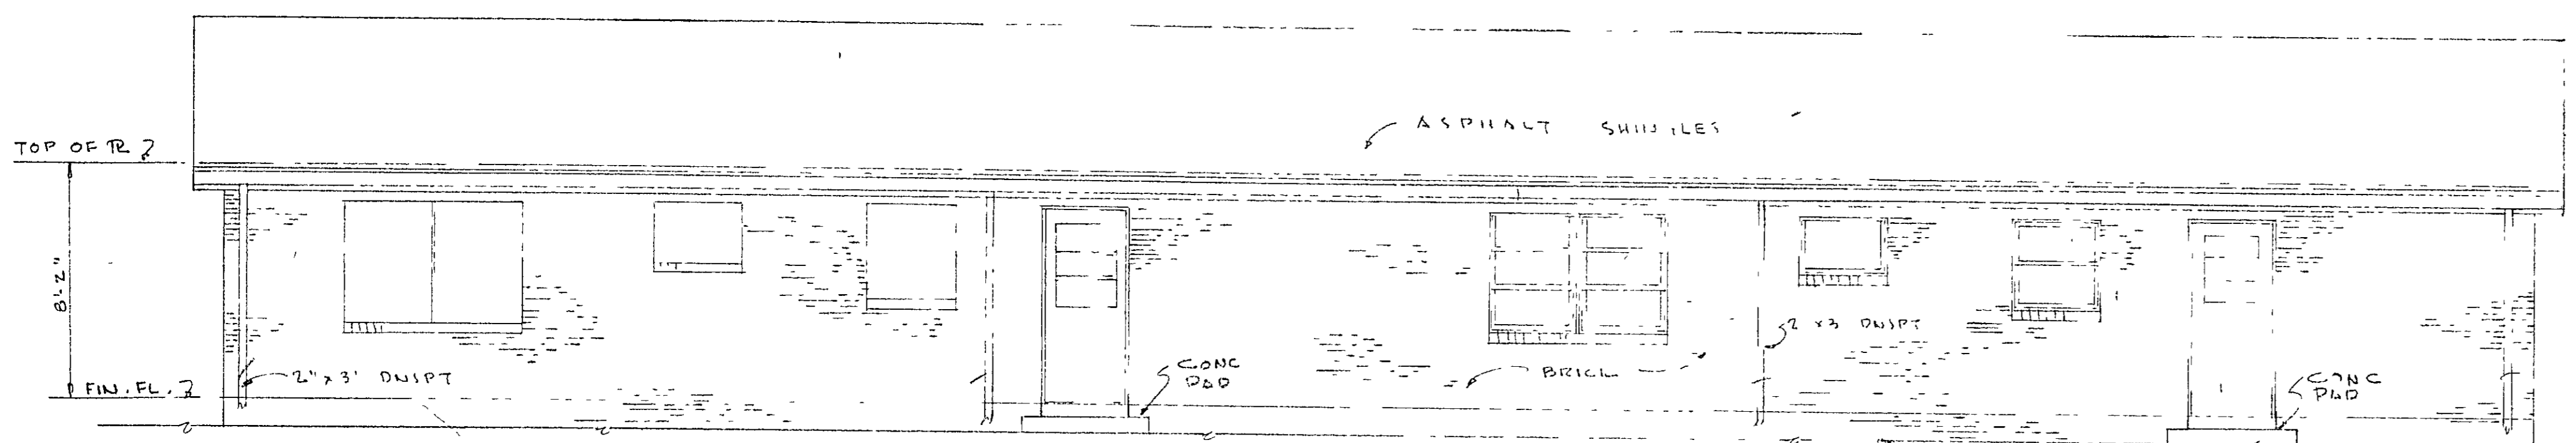

REAR ELEVATION
SCALE 3/4" = 1'-0"

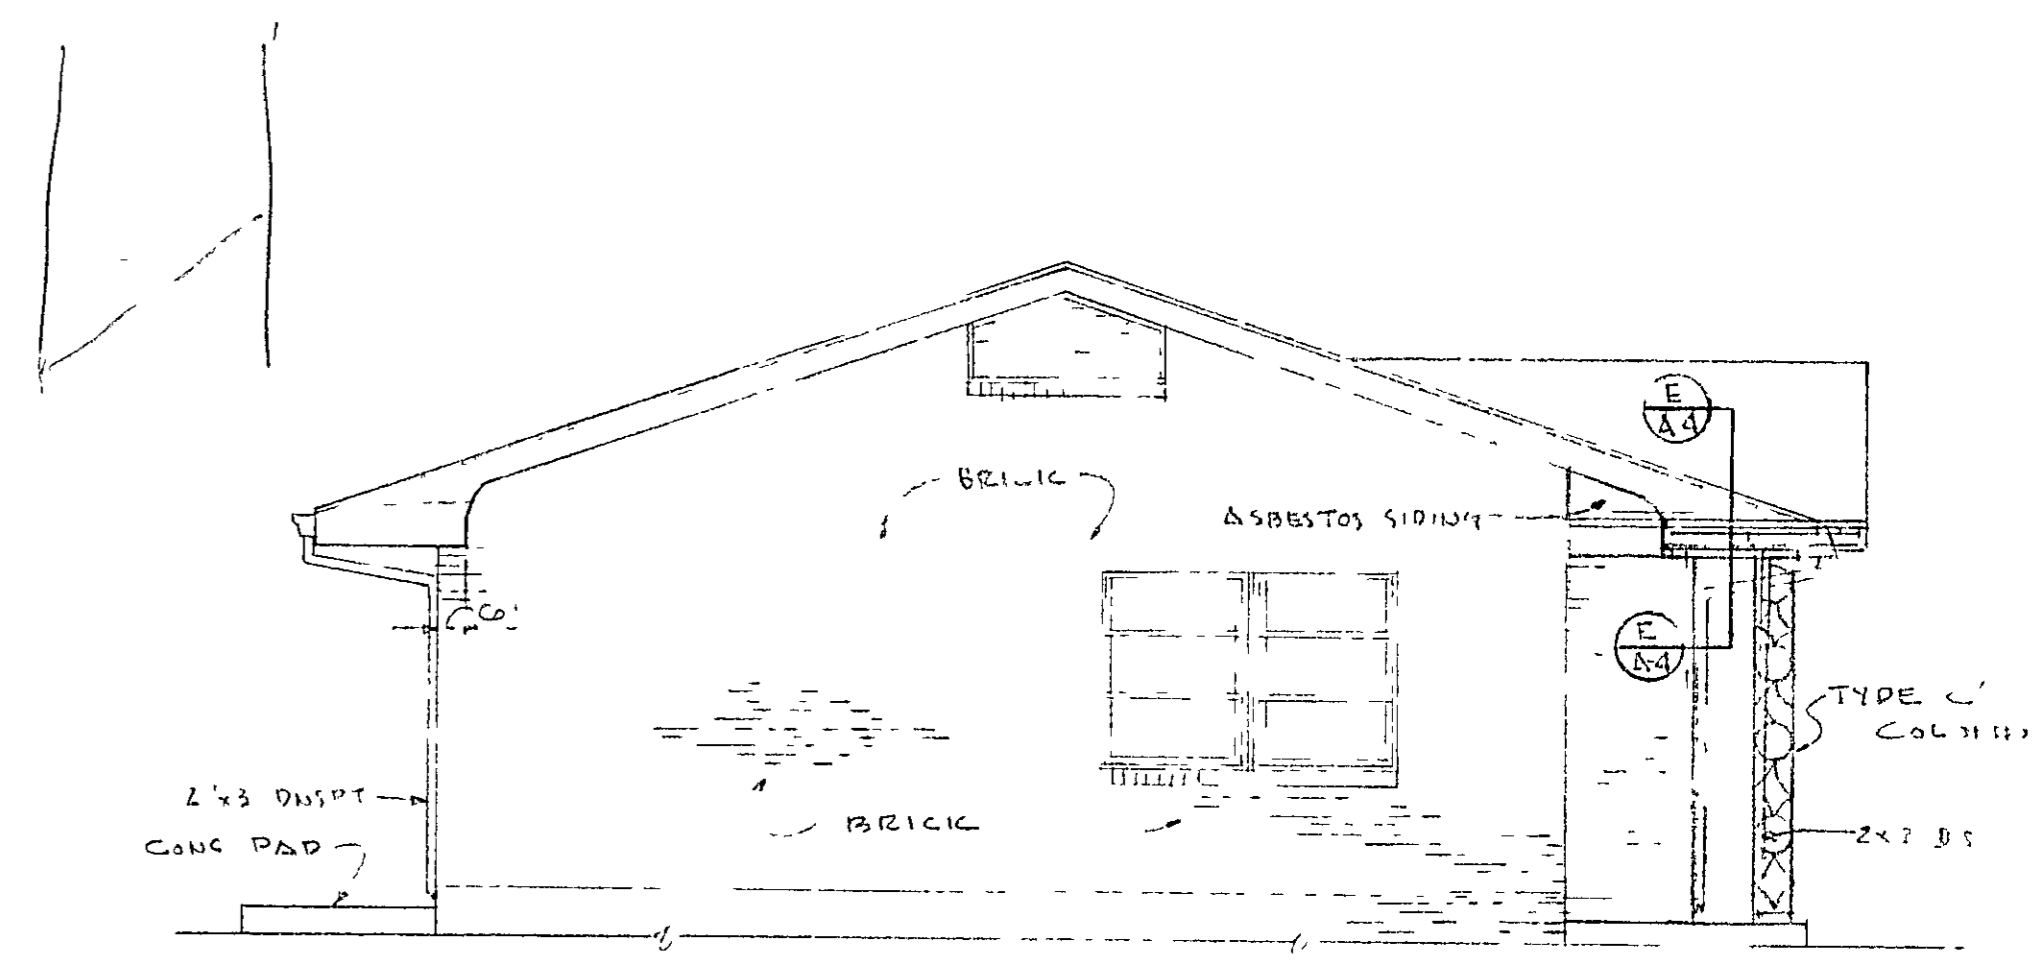


LEFT SIDE ELEVATION
SCALE 3/4" = 1'-0"

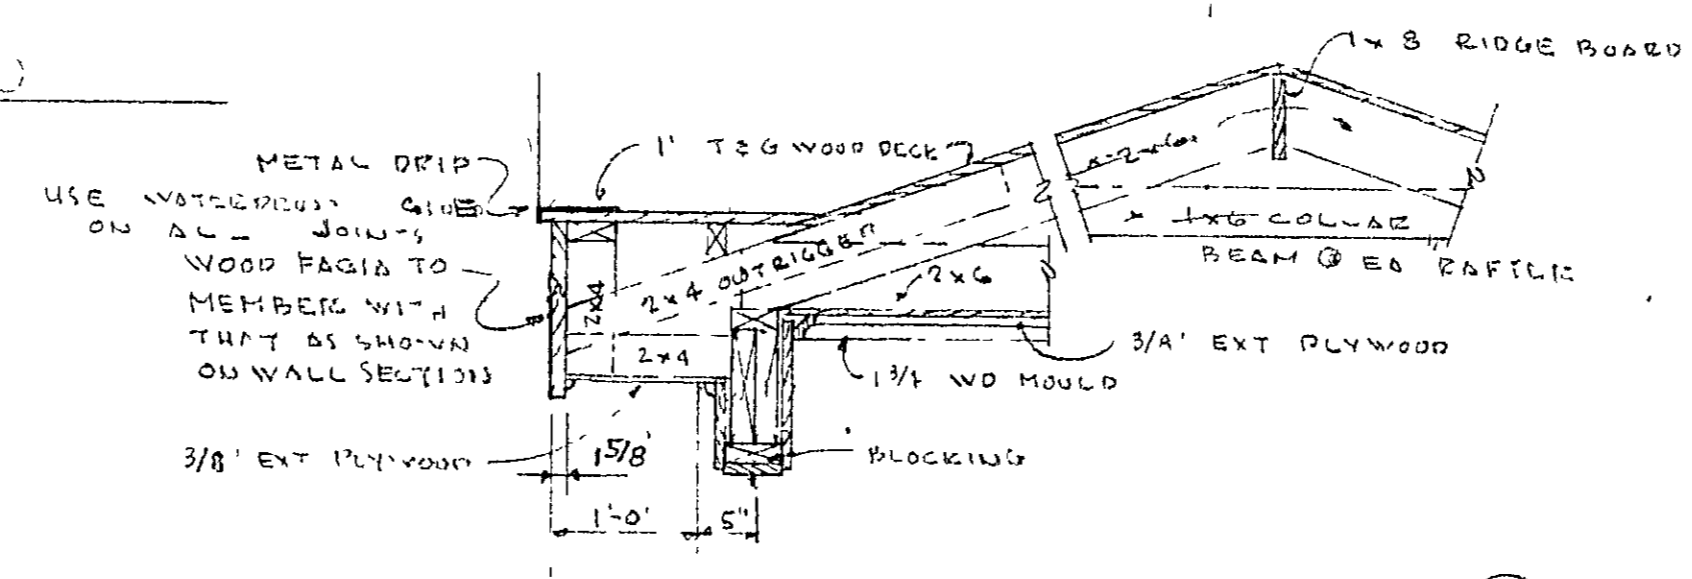


SECTION E-A4
SCALE 3/4" = 1'-0"


NOTE
1 SEE DRAWING NO. 10-9 OF C-8 FOR STRIP ELEVATIONS.

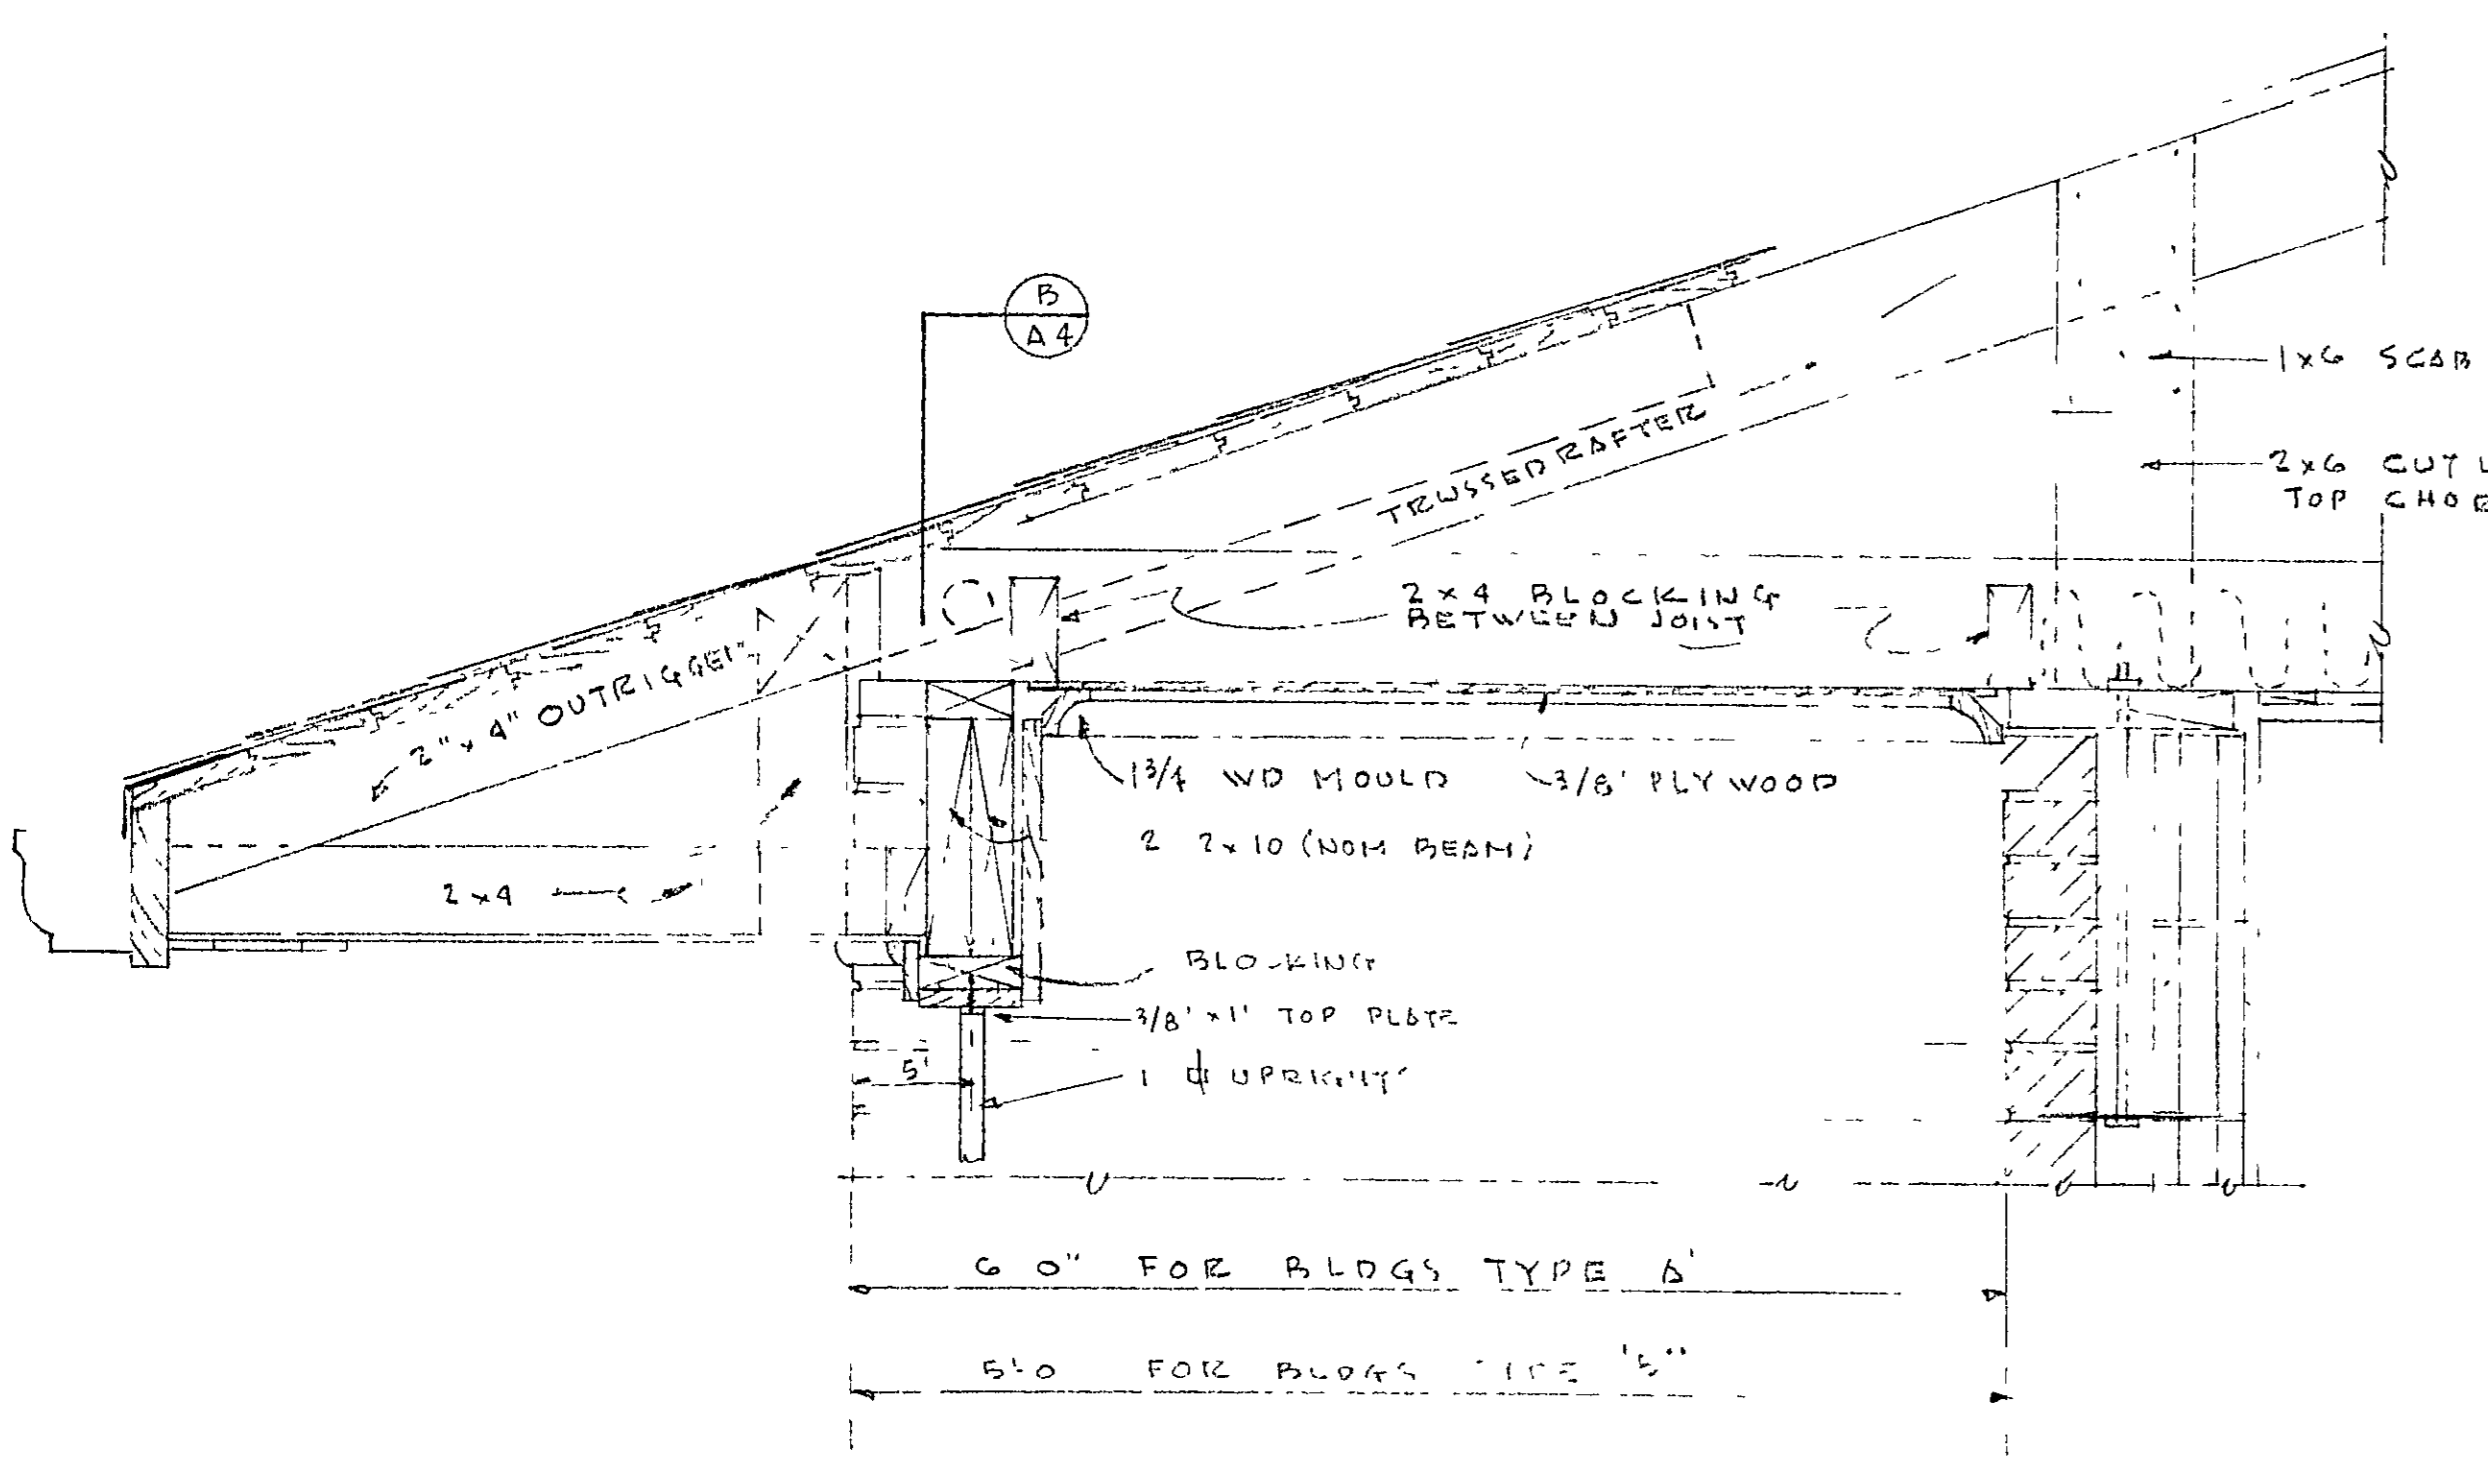


SECTION A-A
SCALE 1/2" = 1'-0"

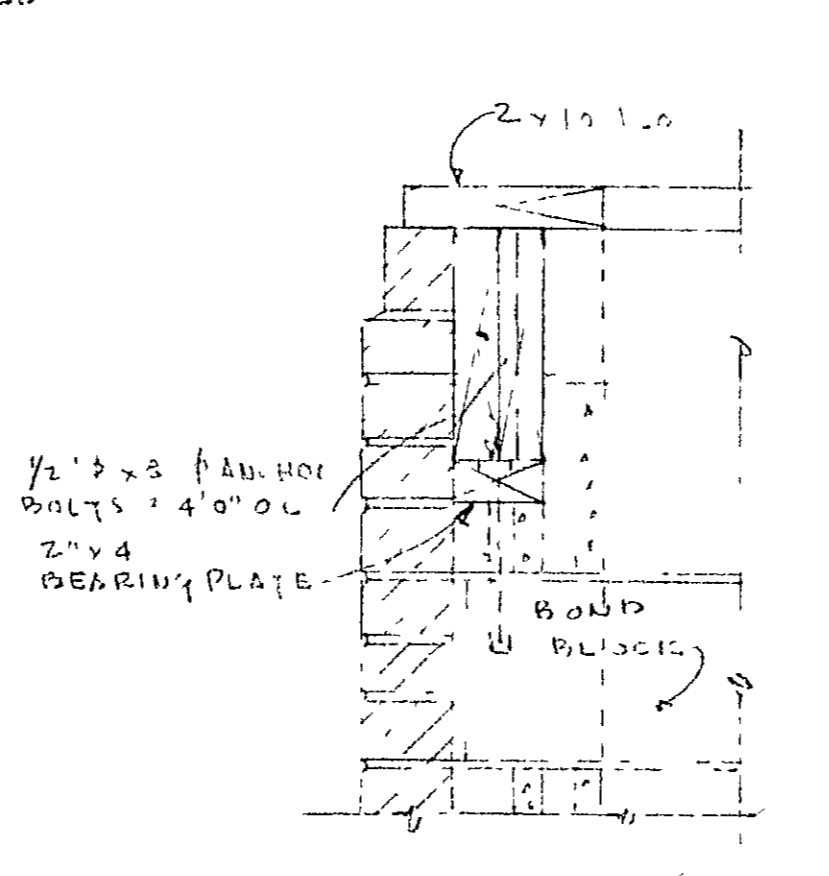

SECTION C-A4
SCALE 1/2" = 1'-0"









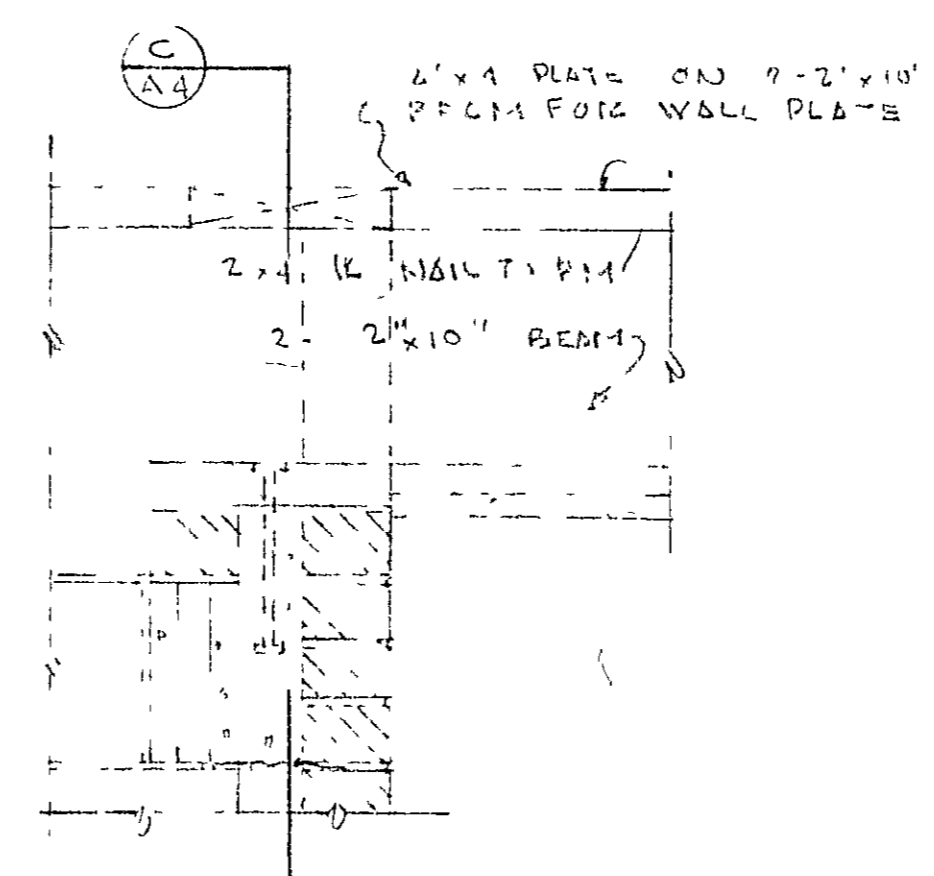


SECTION B-A4
SCALE 1/2" = 1'-0"

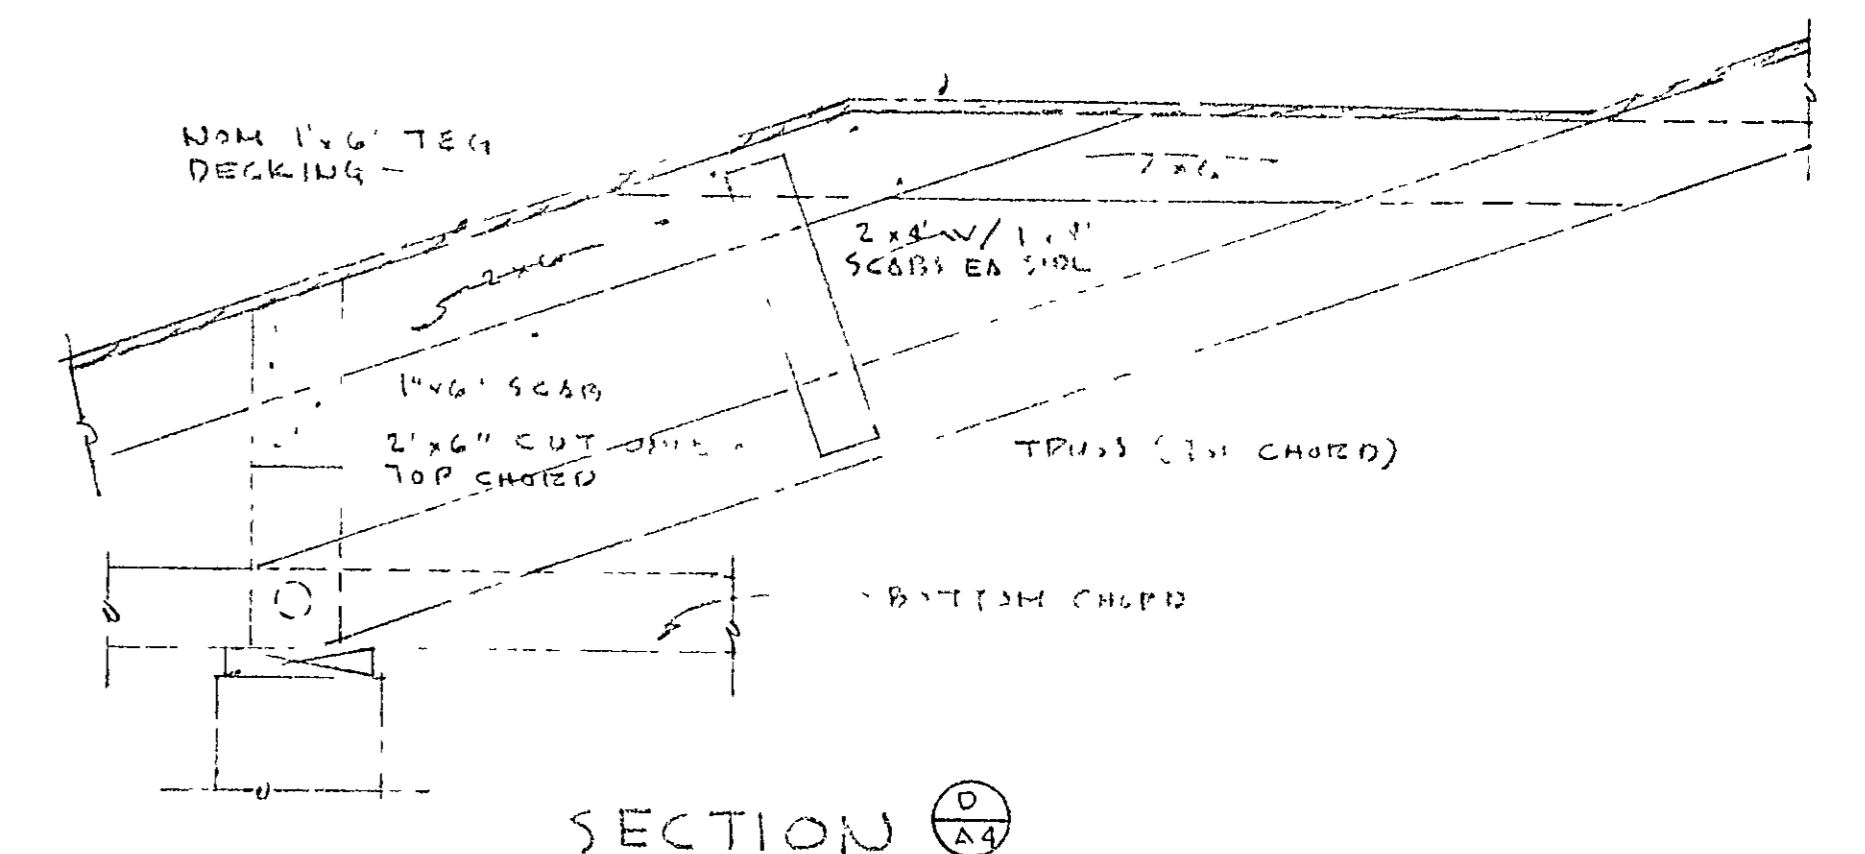

SECTION D-A4
SCALE 1" = 1'-0"

SCALE AS SHOWN
**TYPE C BUILDING
ELEVATIONS & MISC DETAIL**
LOW RENT HOUSING PROJECT W/ GA 202-1
FOR THE
HOUSING AUTHORITY OF THE CITY OF BLUE RIDGE,
BLUE RIDGE, GEORGIA
22265 061 007
H.C.L.

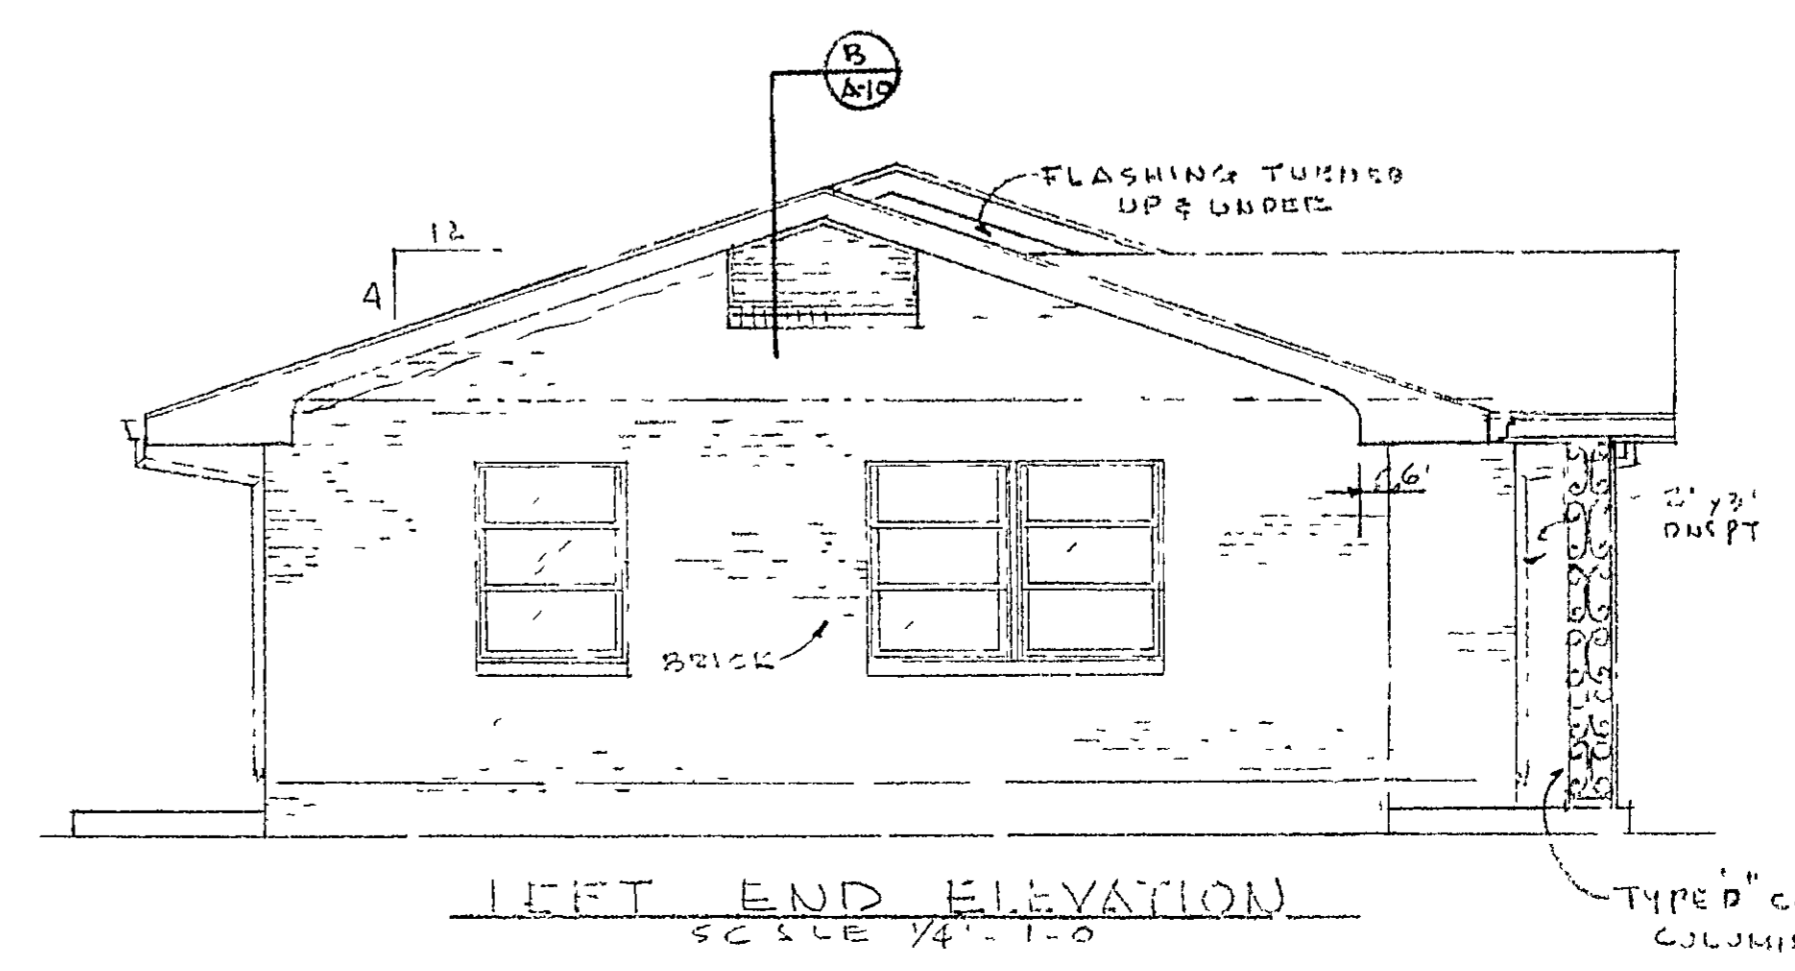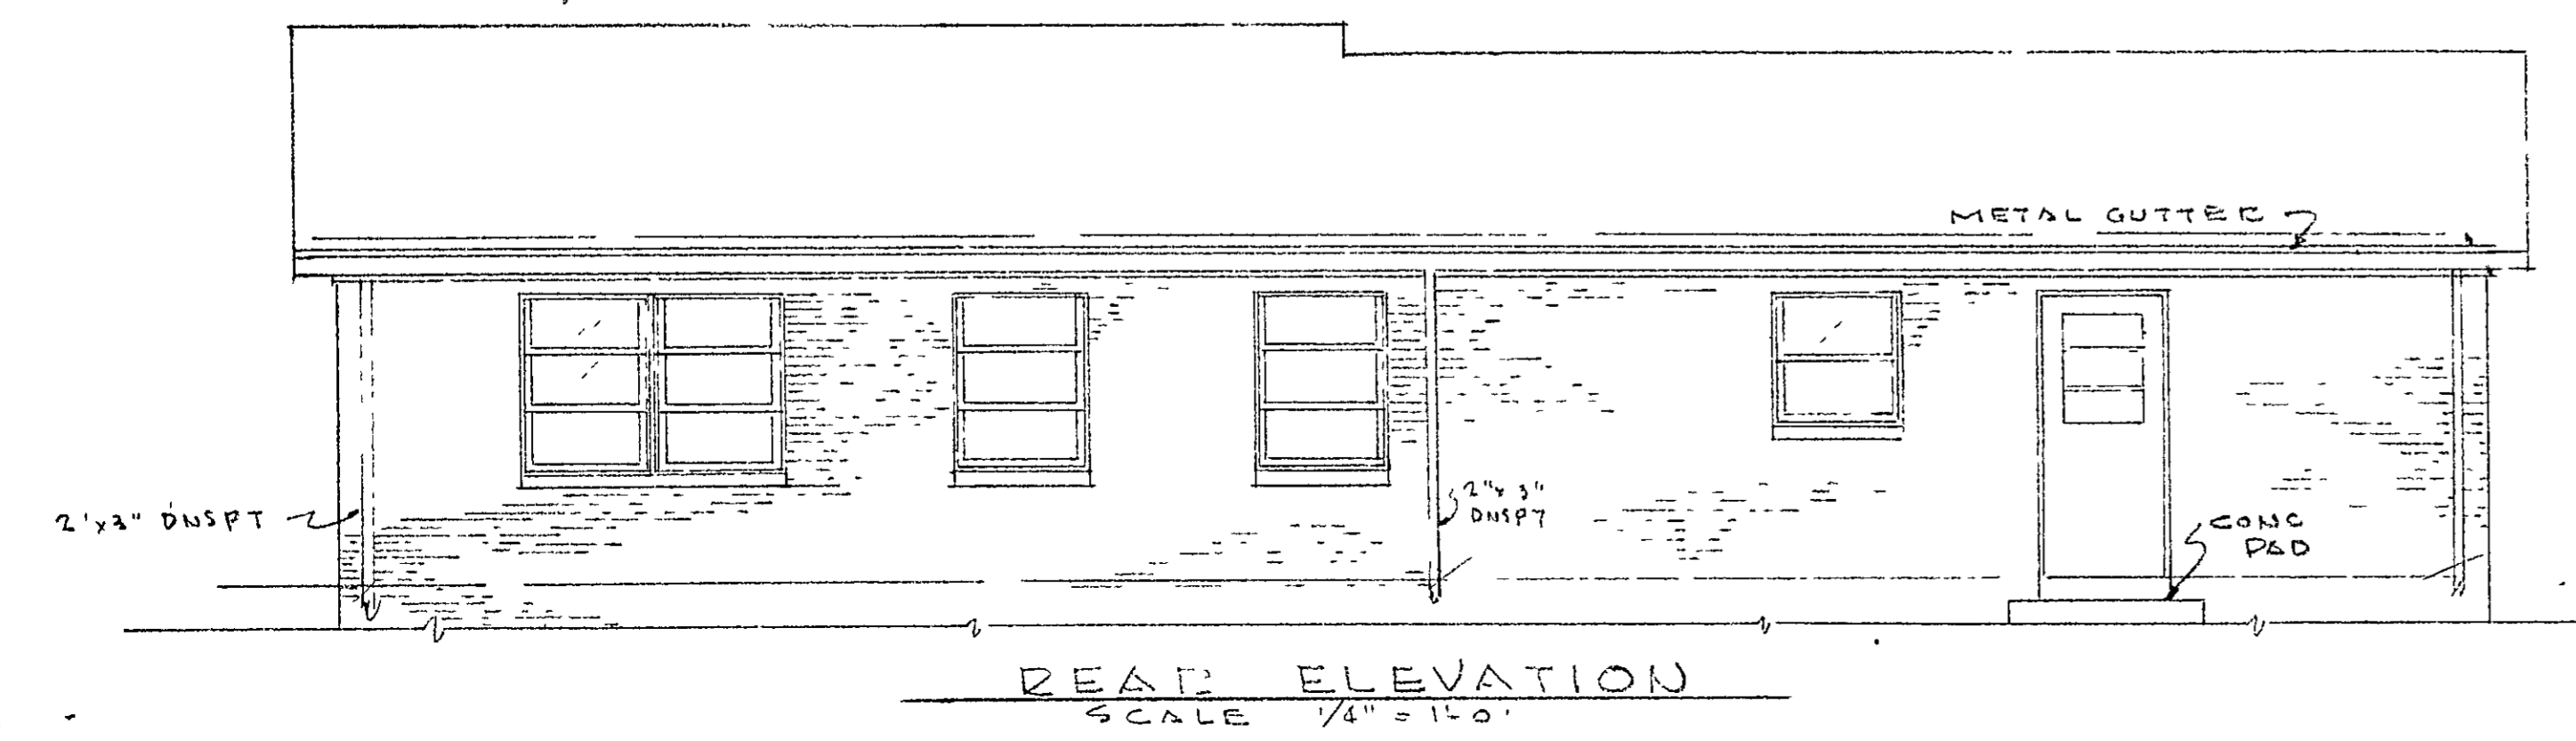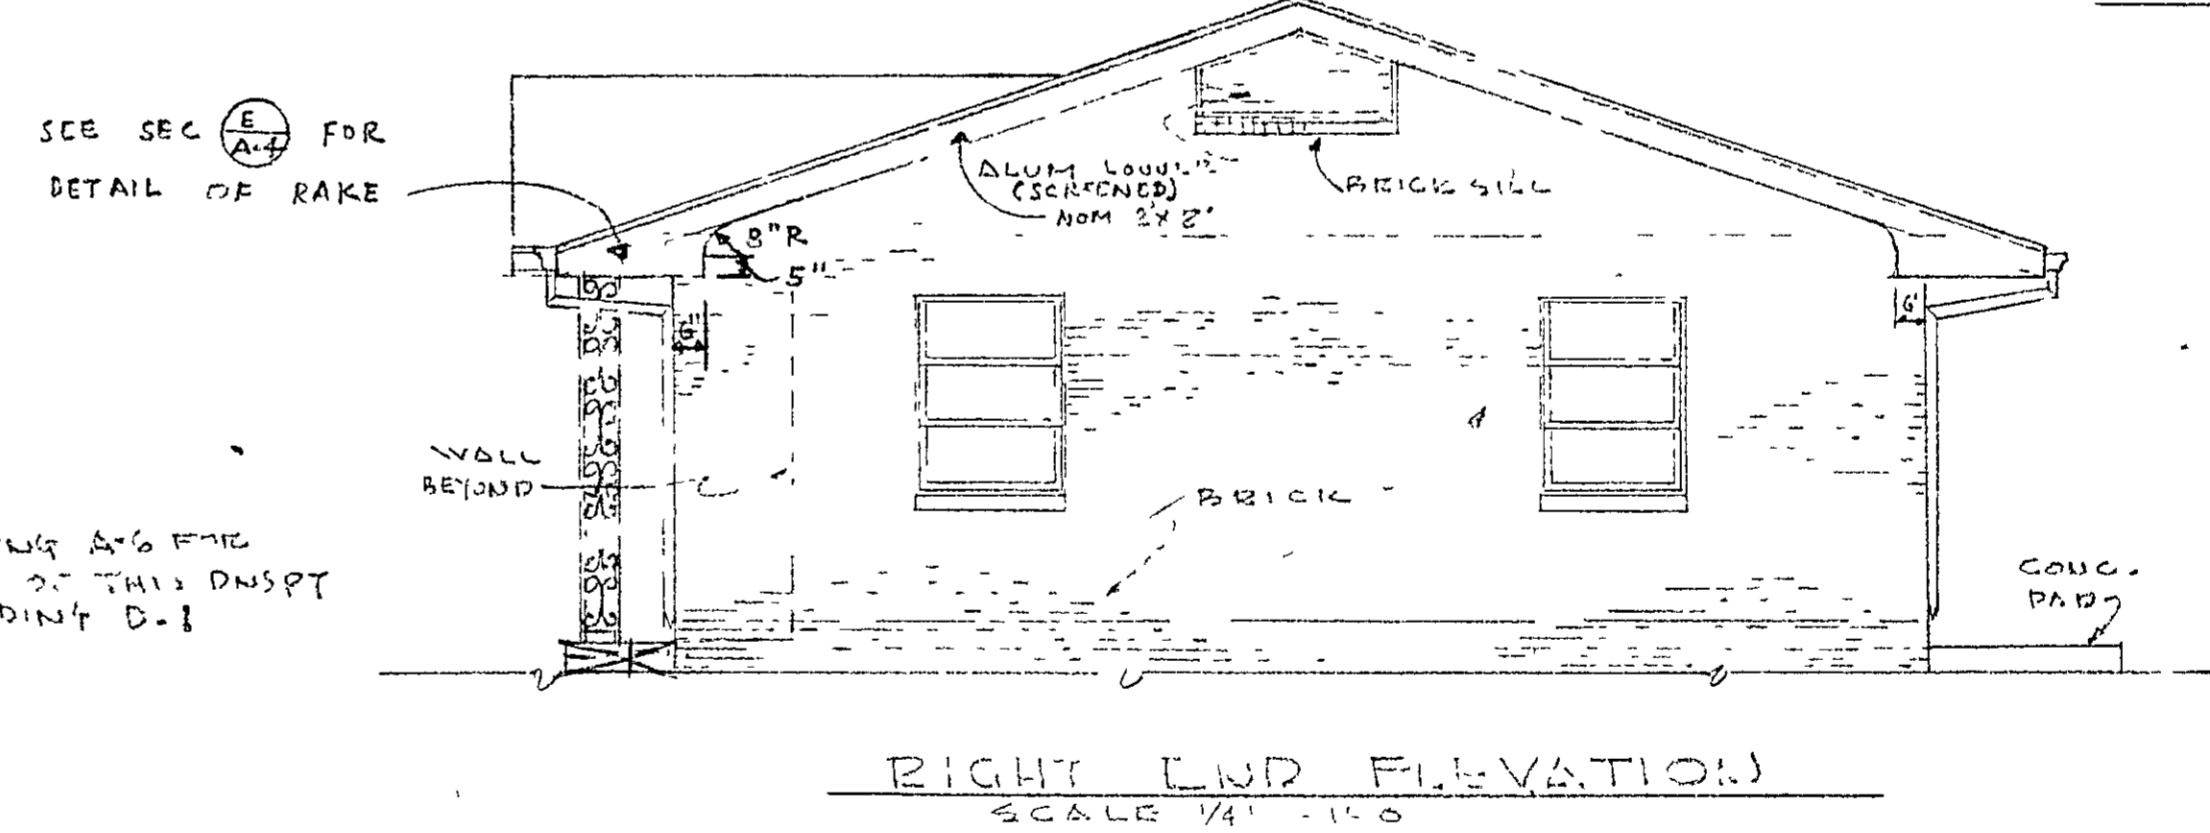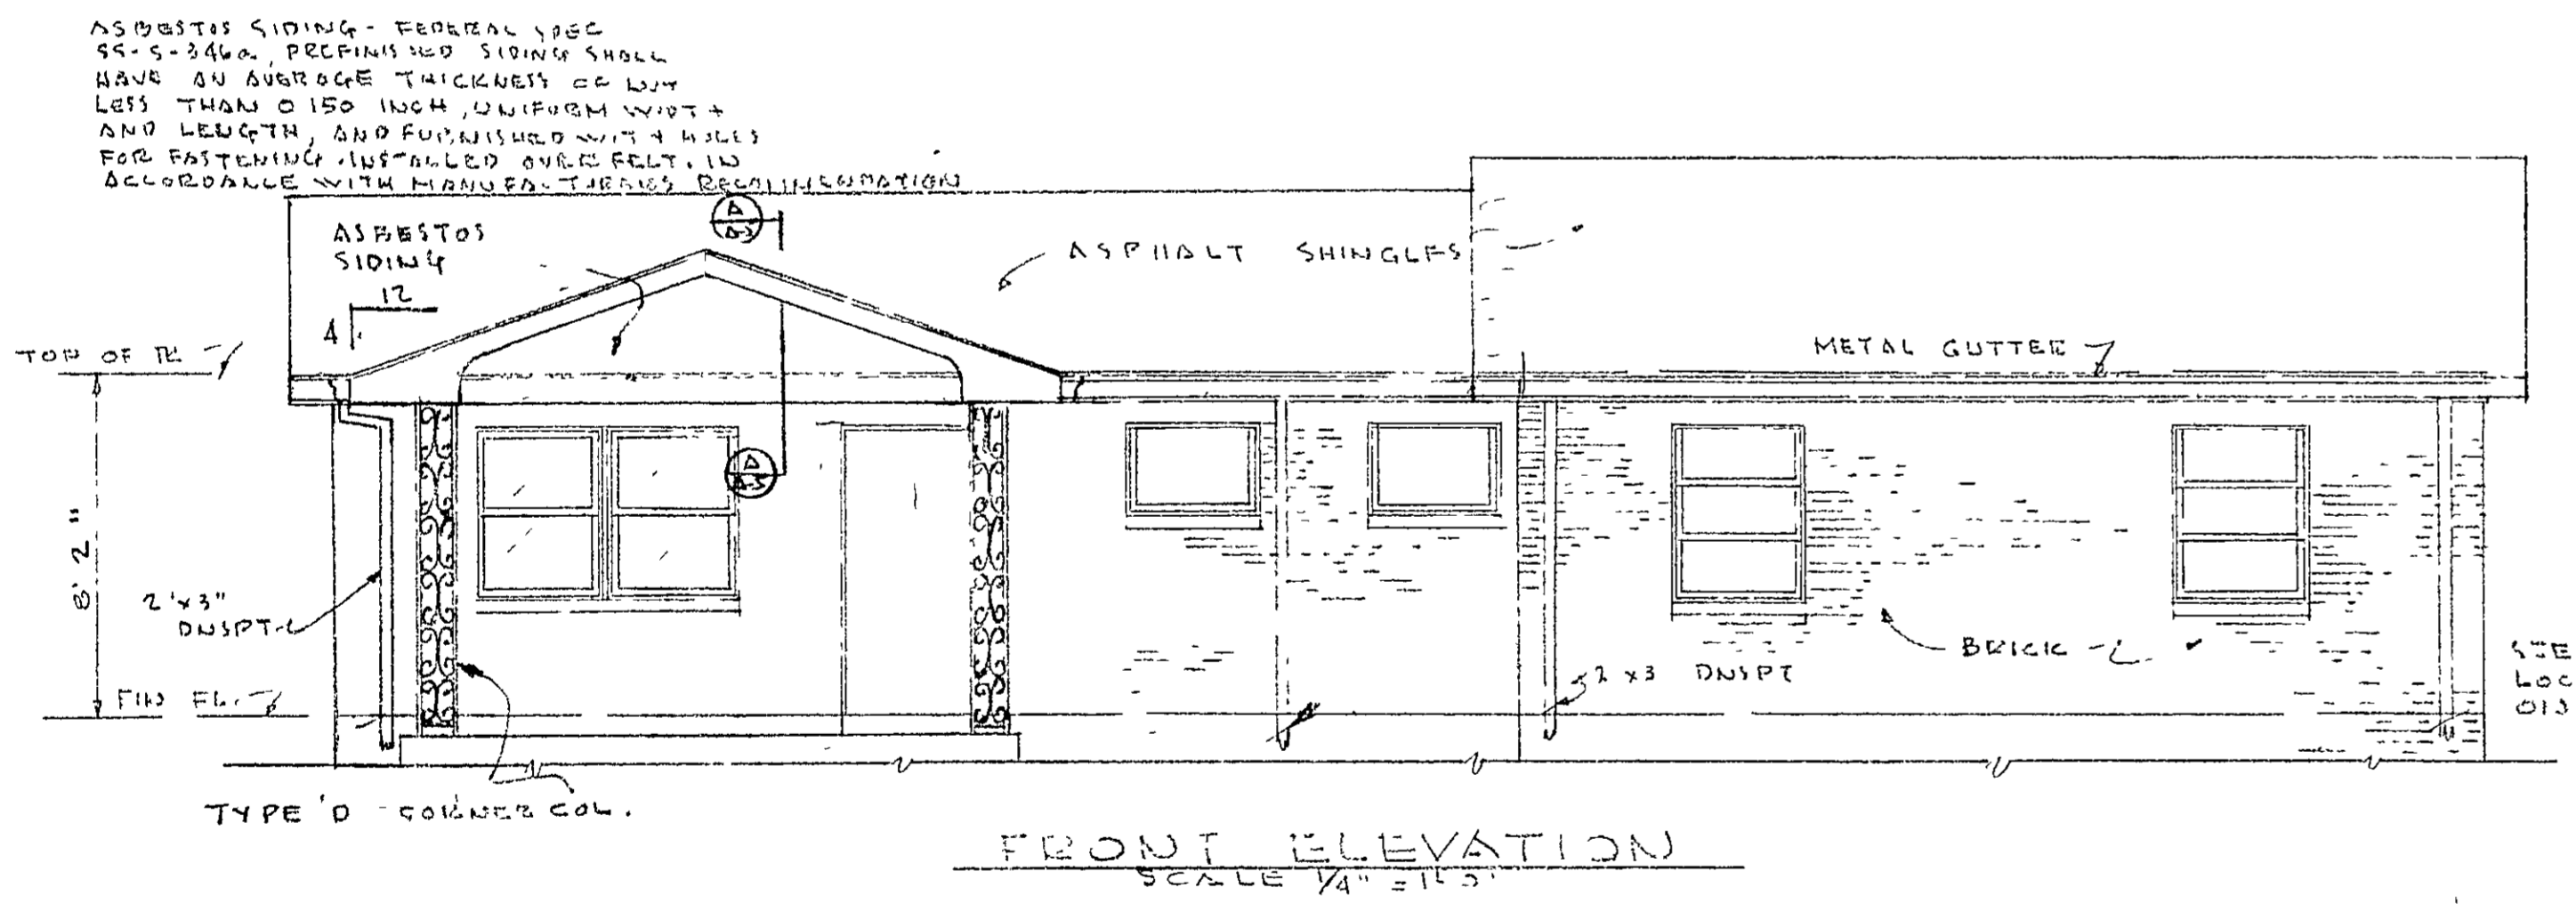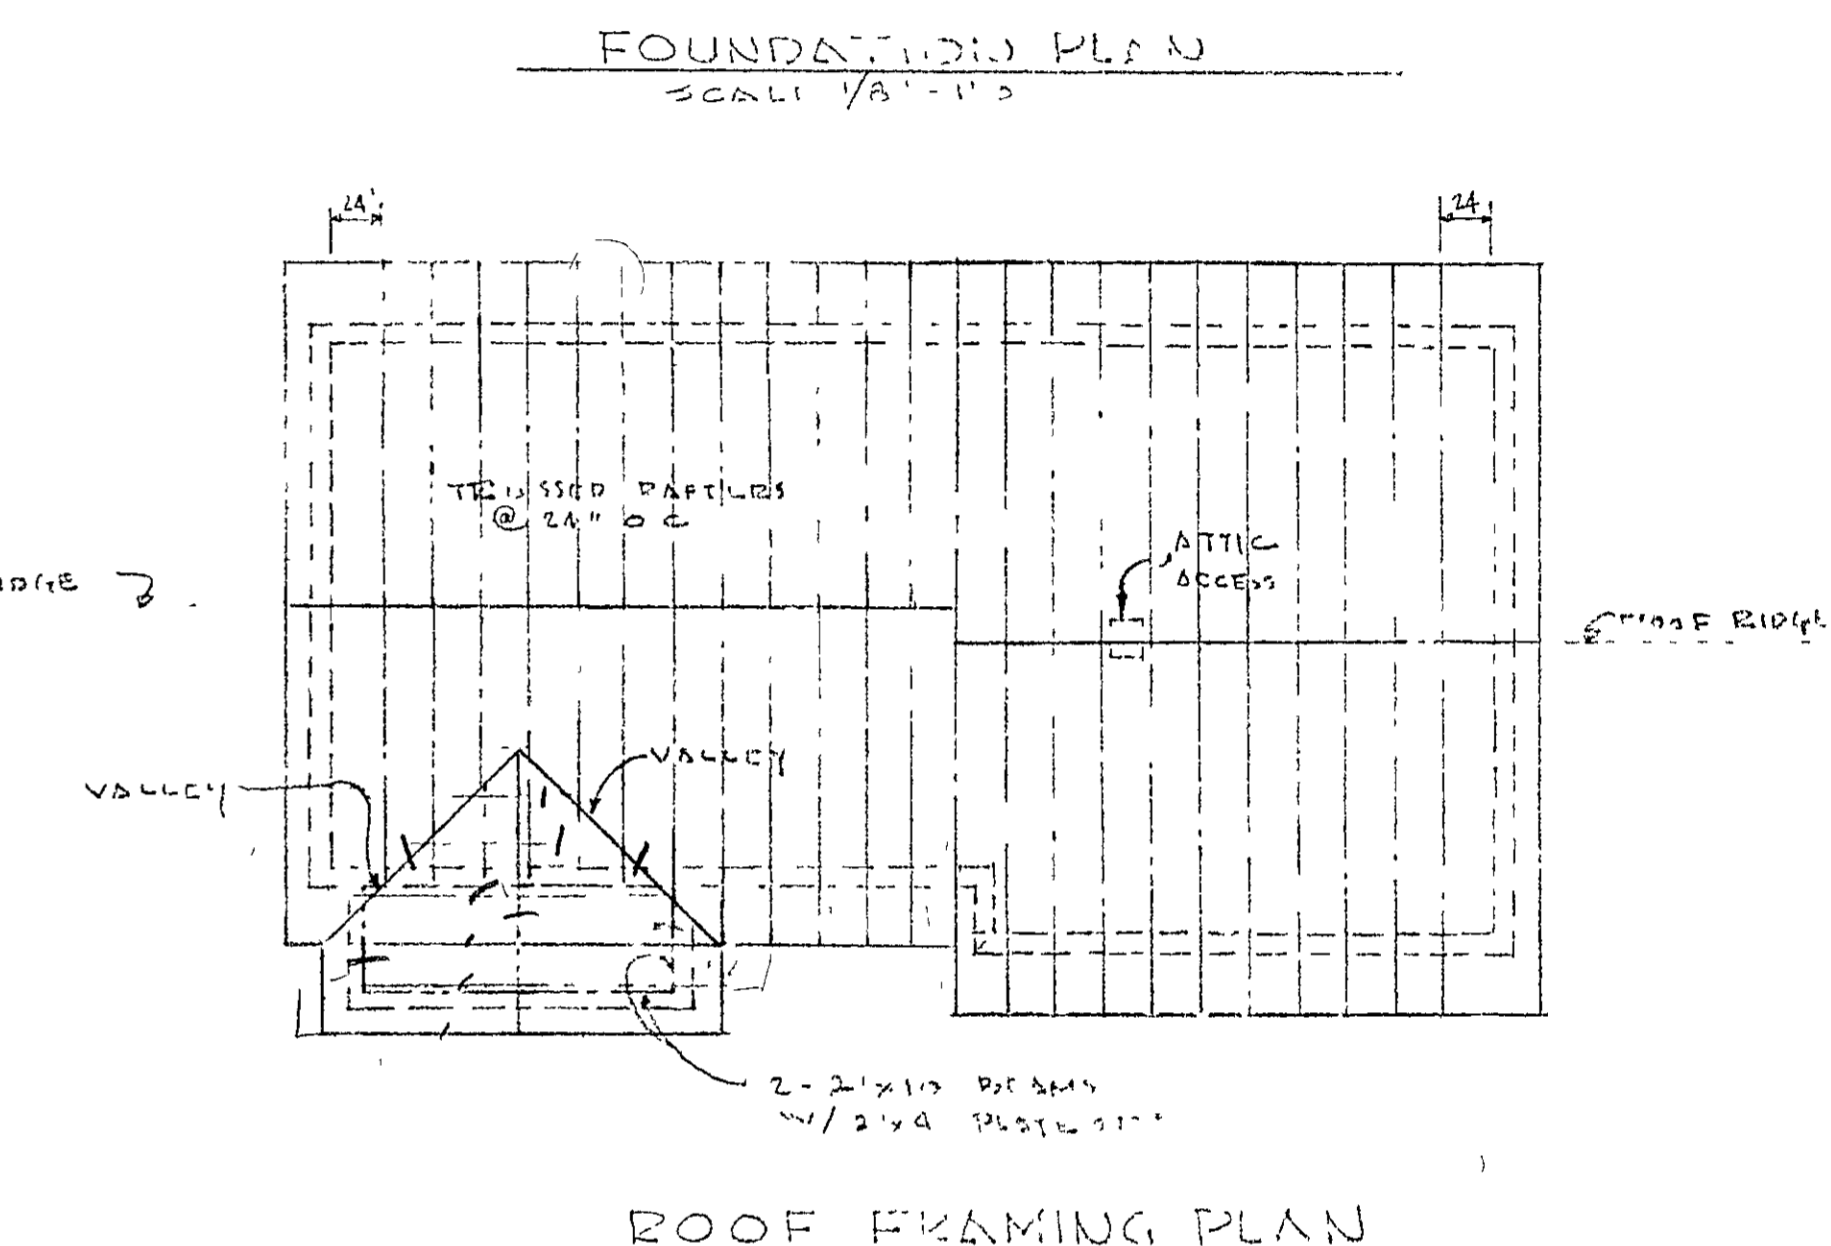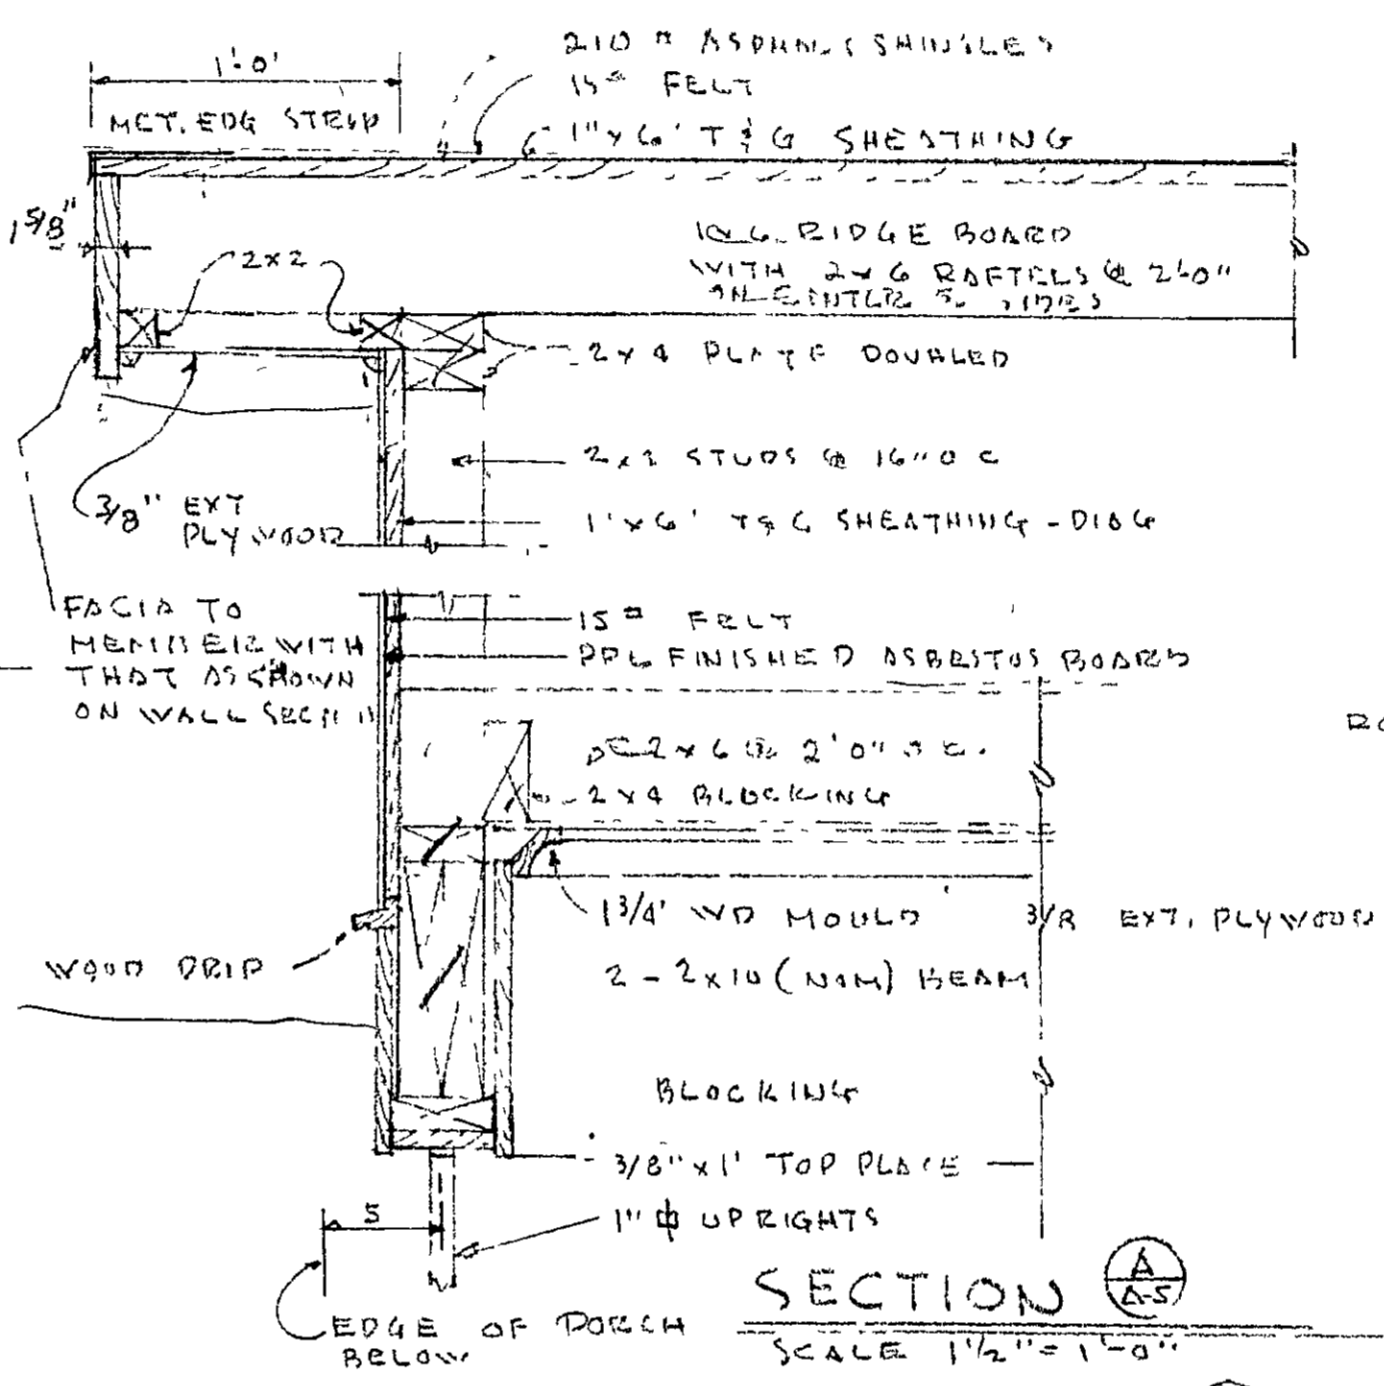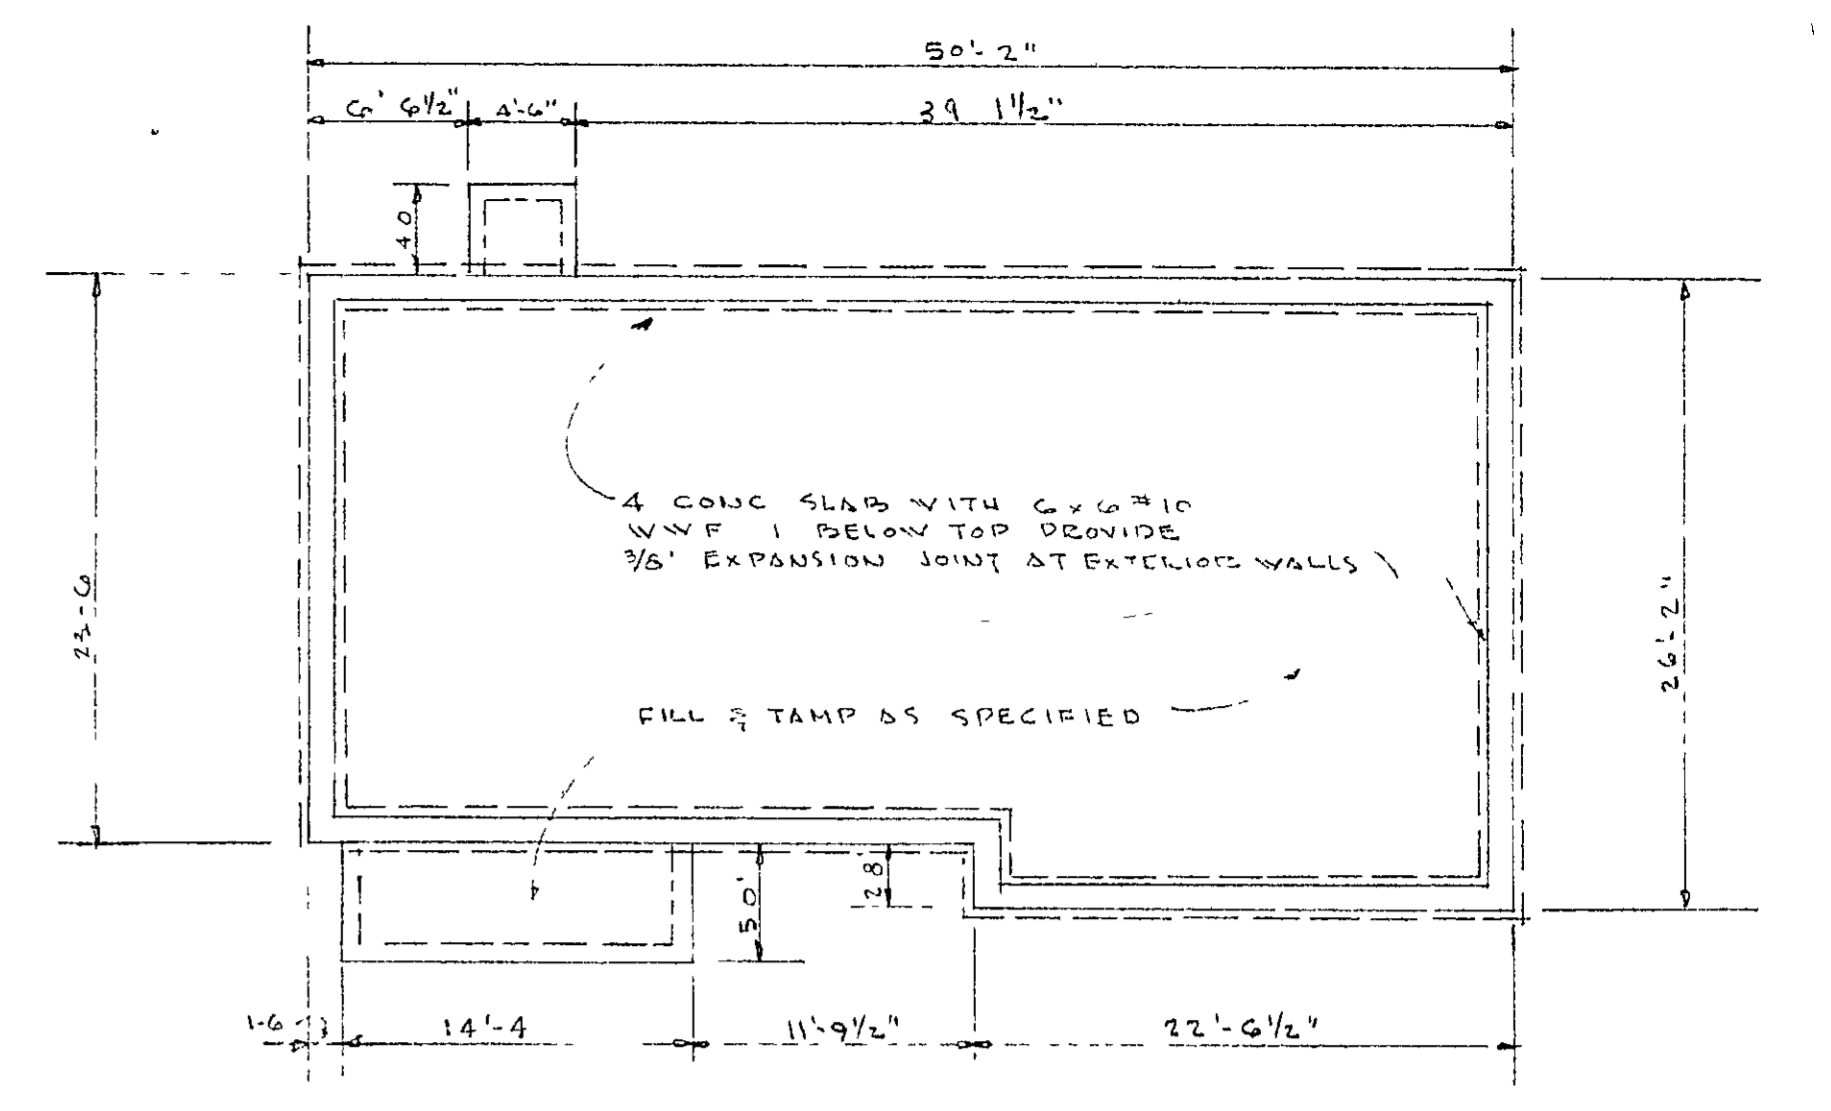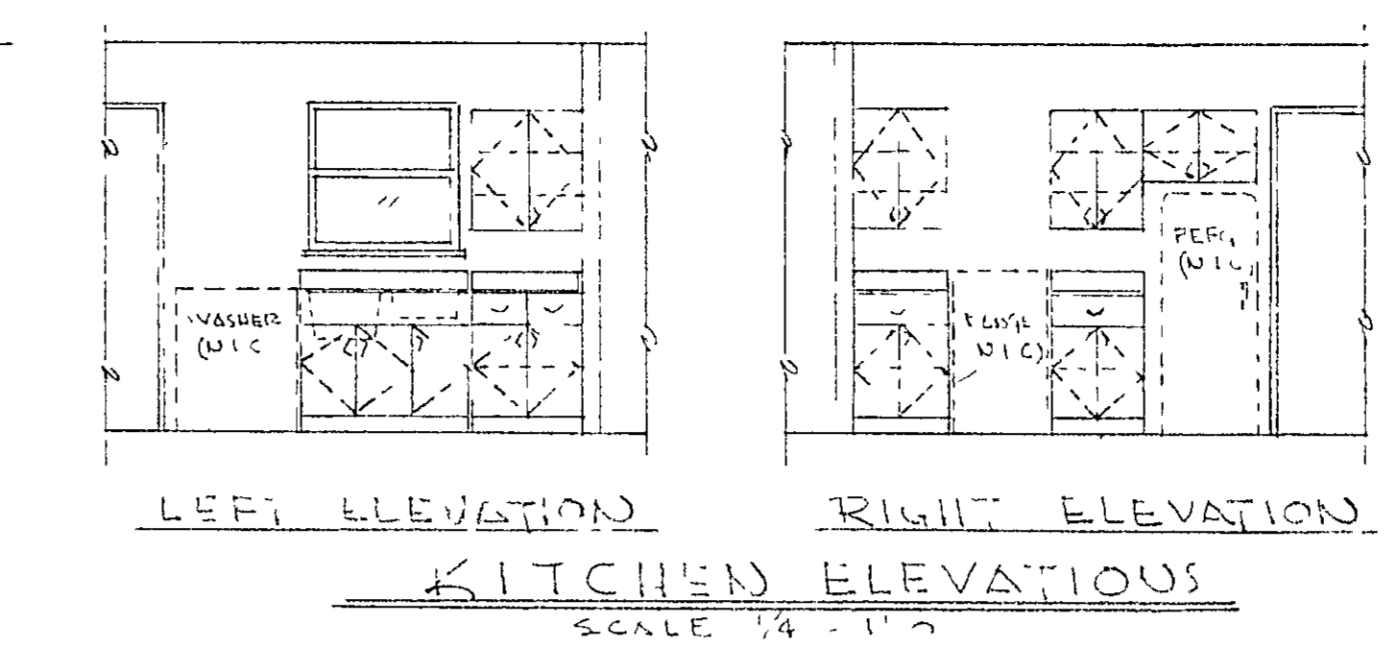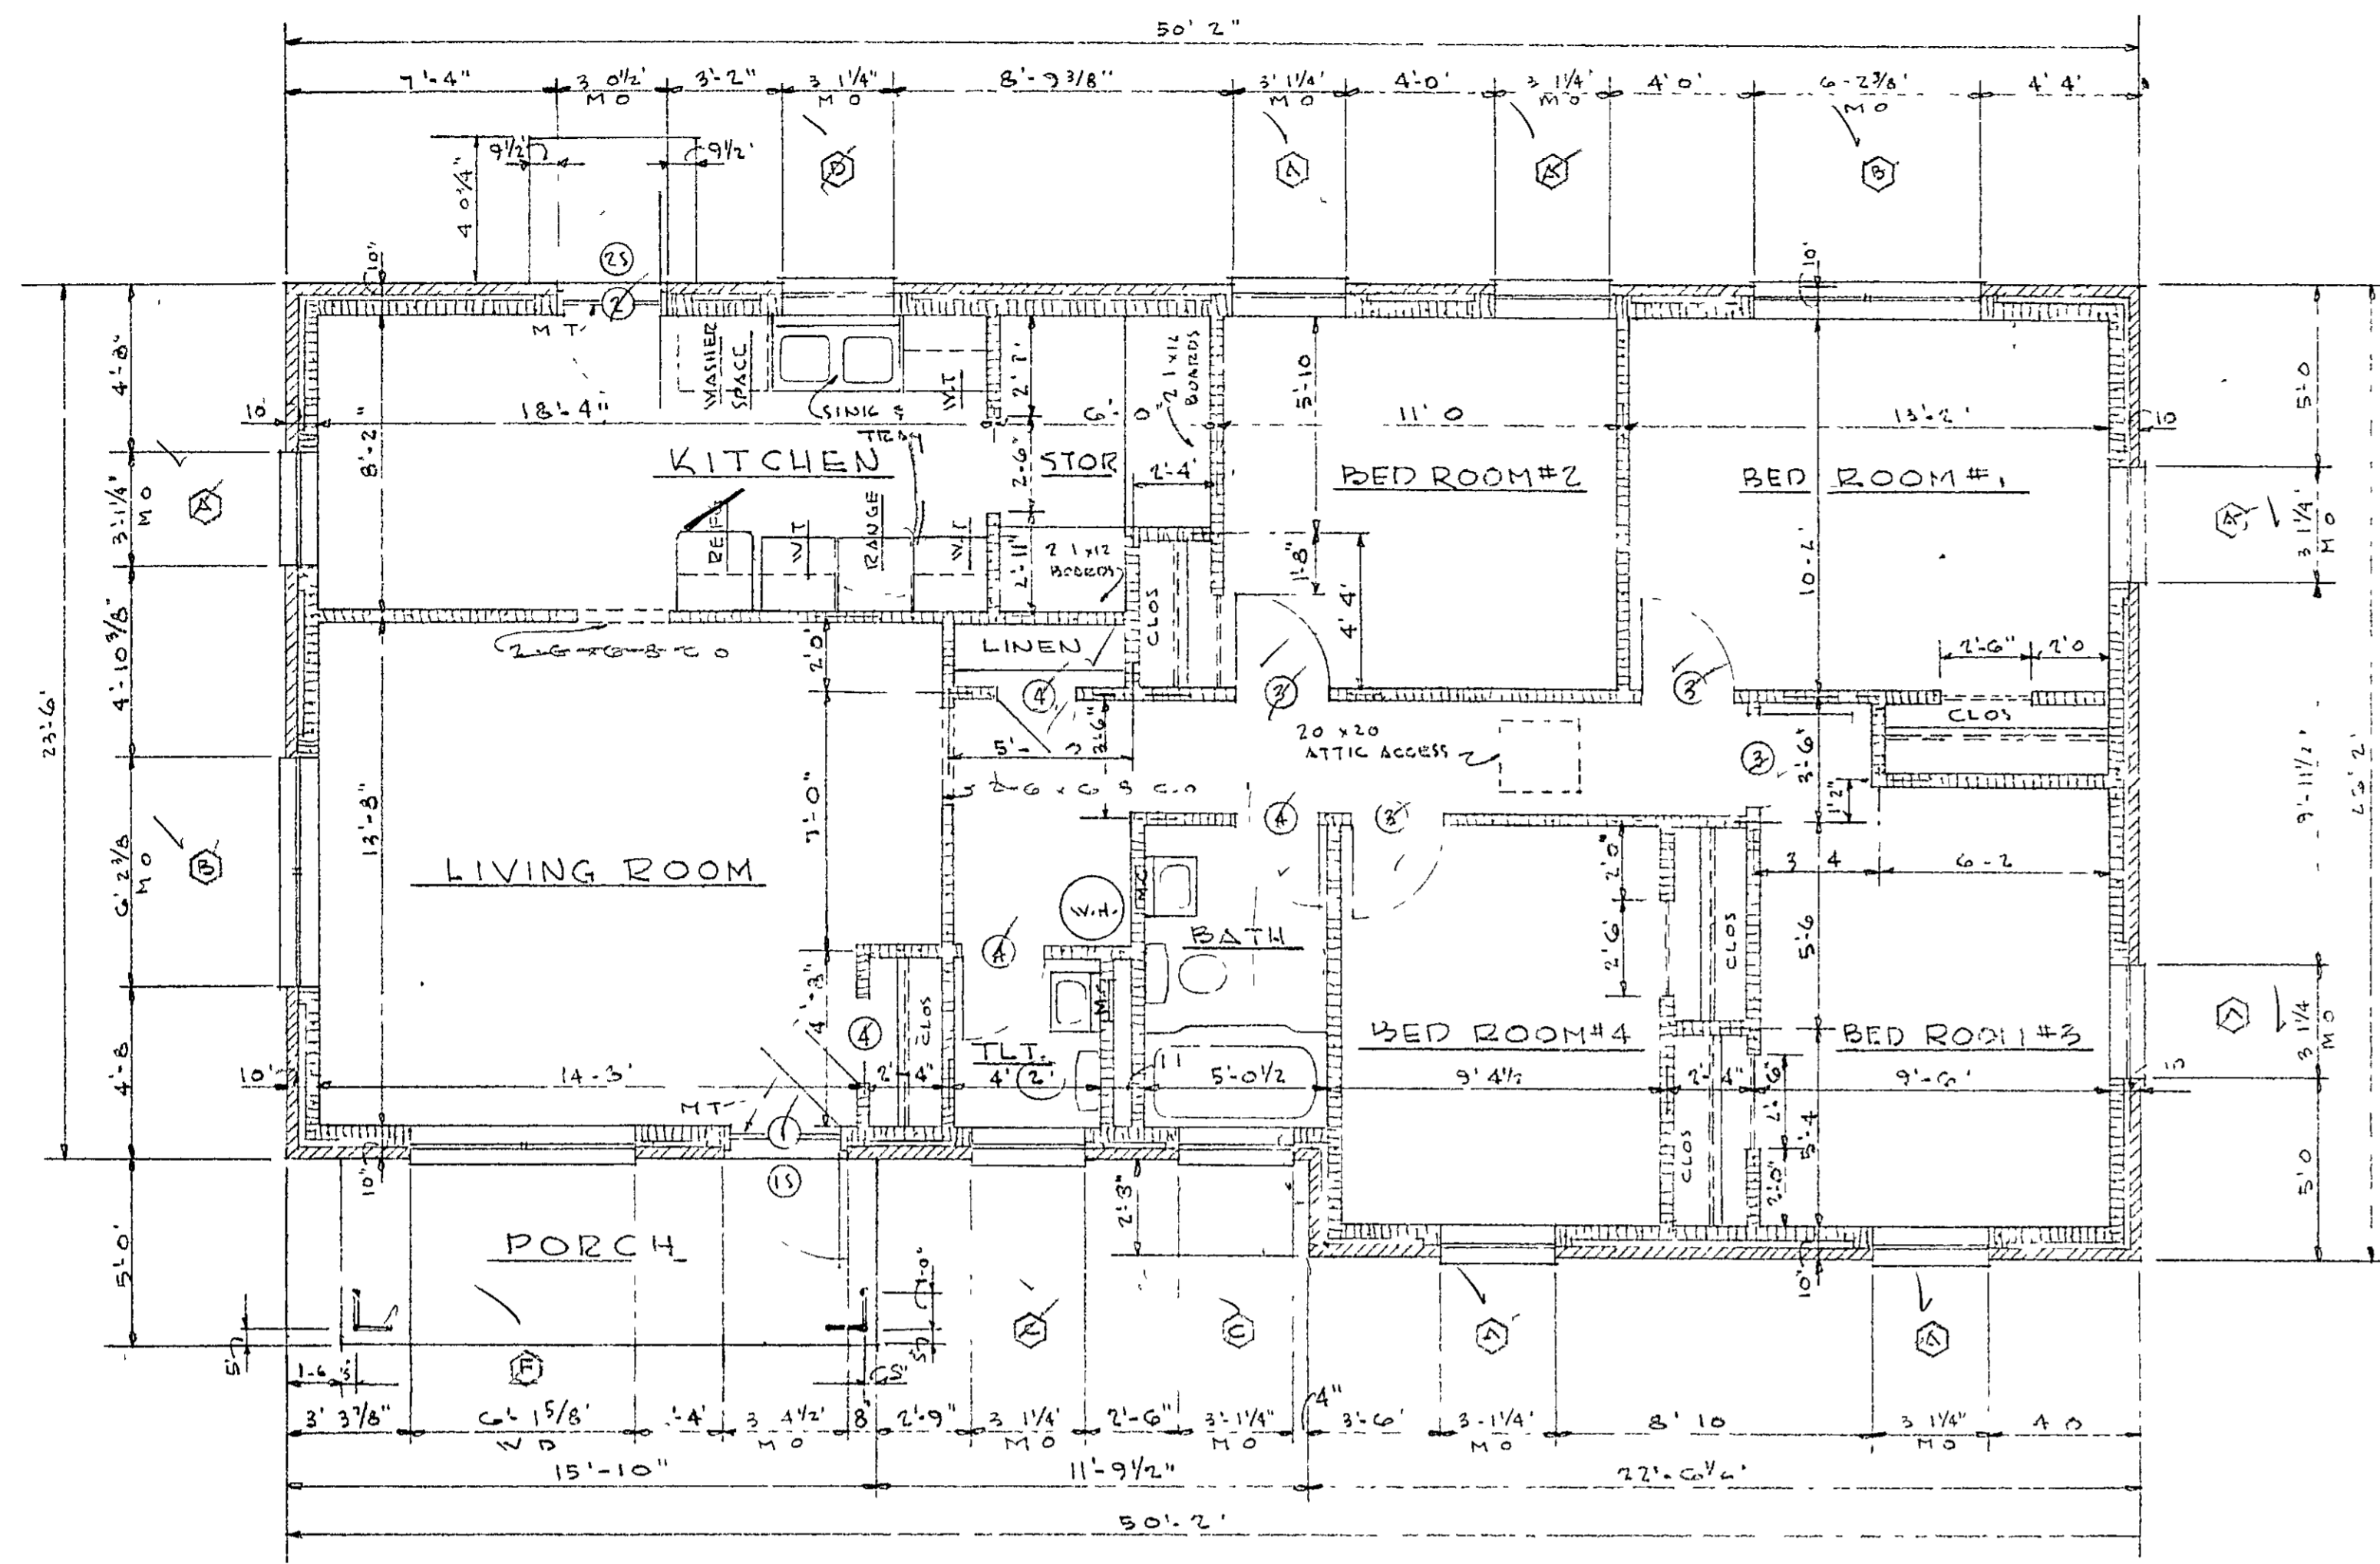


- GEN. NOTES:**
1. ALL DOWNSPOUTS SHALL TERMINATE WITH ELL APPROXIMATELY 4" ABOVE CONC SPLASH BLOC.
 2. ALL FACE DIMENSIONS ON FLOOR PLAN SEE TO ROUGH WALL.
 3. FOR STEEP ELEVATIONS SEE DWG. D-1 & D-2.
 4. SEE 1. ECT. UNIT FOR TO BE USED IN THIS CASE.
 5. ONE ADDITIONAL TRUSS RAFTER REQ'D FOR STEP DOWN BUILDINGS.

SCALE: AS SHOWN

TYPE "D" BUILDING PLANS AND ELEVATIONS


LOW RENT HOUSING PROJECT ON 20th ST FOR THE HOUSING AUTHORITY OF THE CITY OF BLUE RIDGE, GEORGIA

20260
BOBBY LILES
HRT
A-5

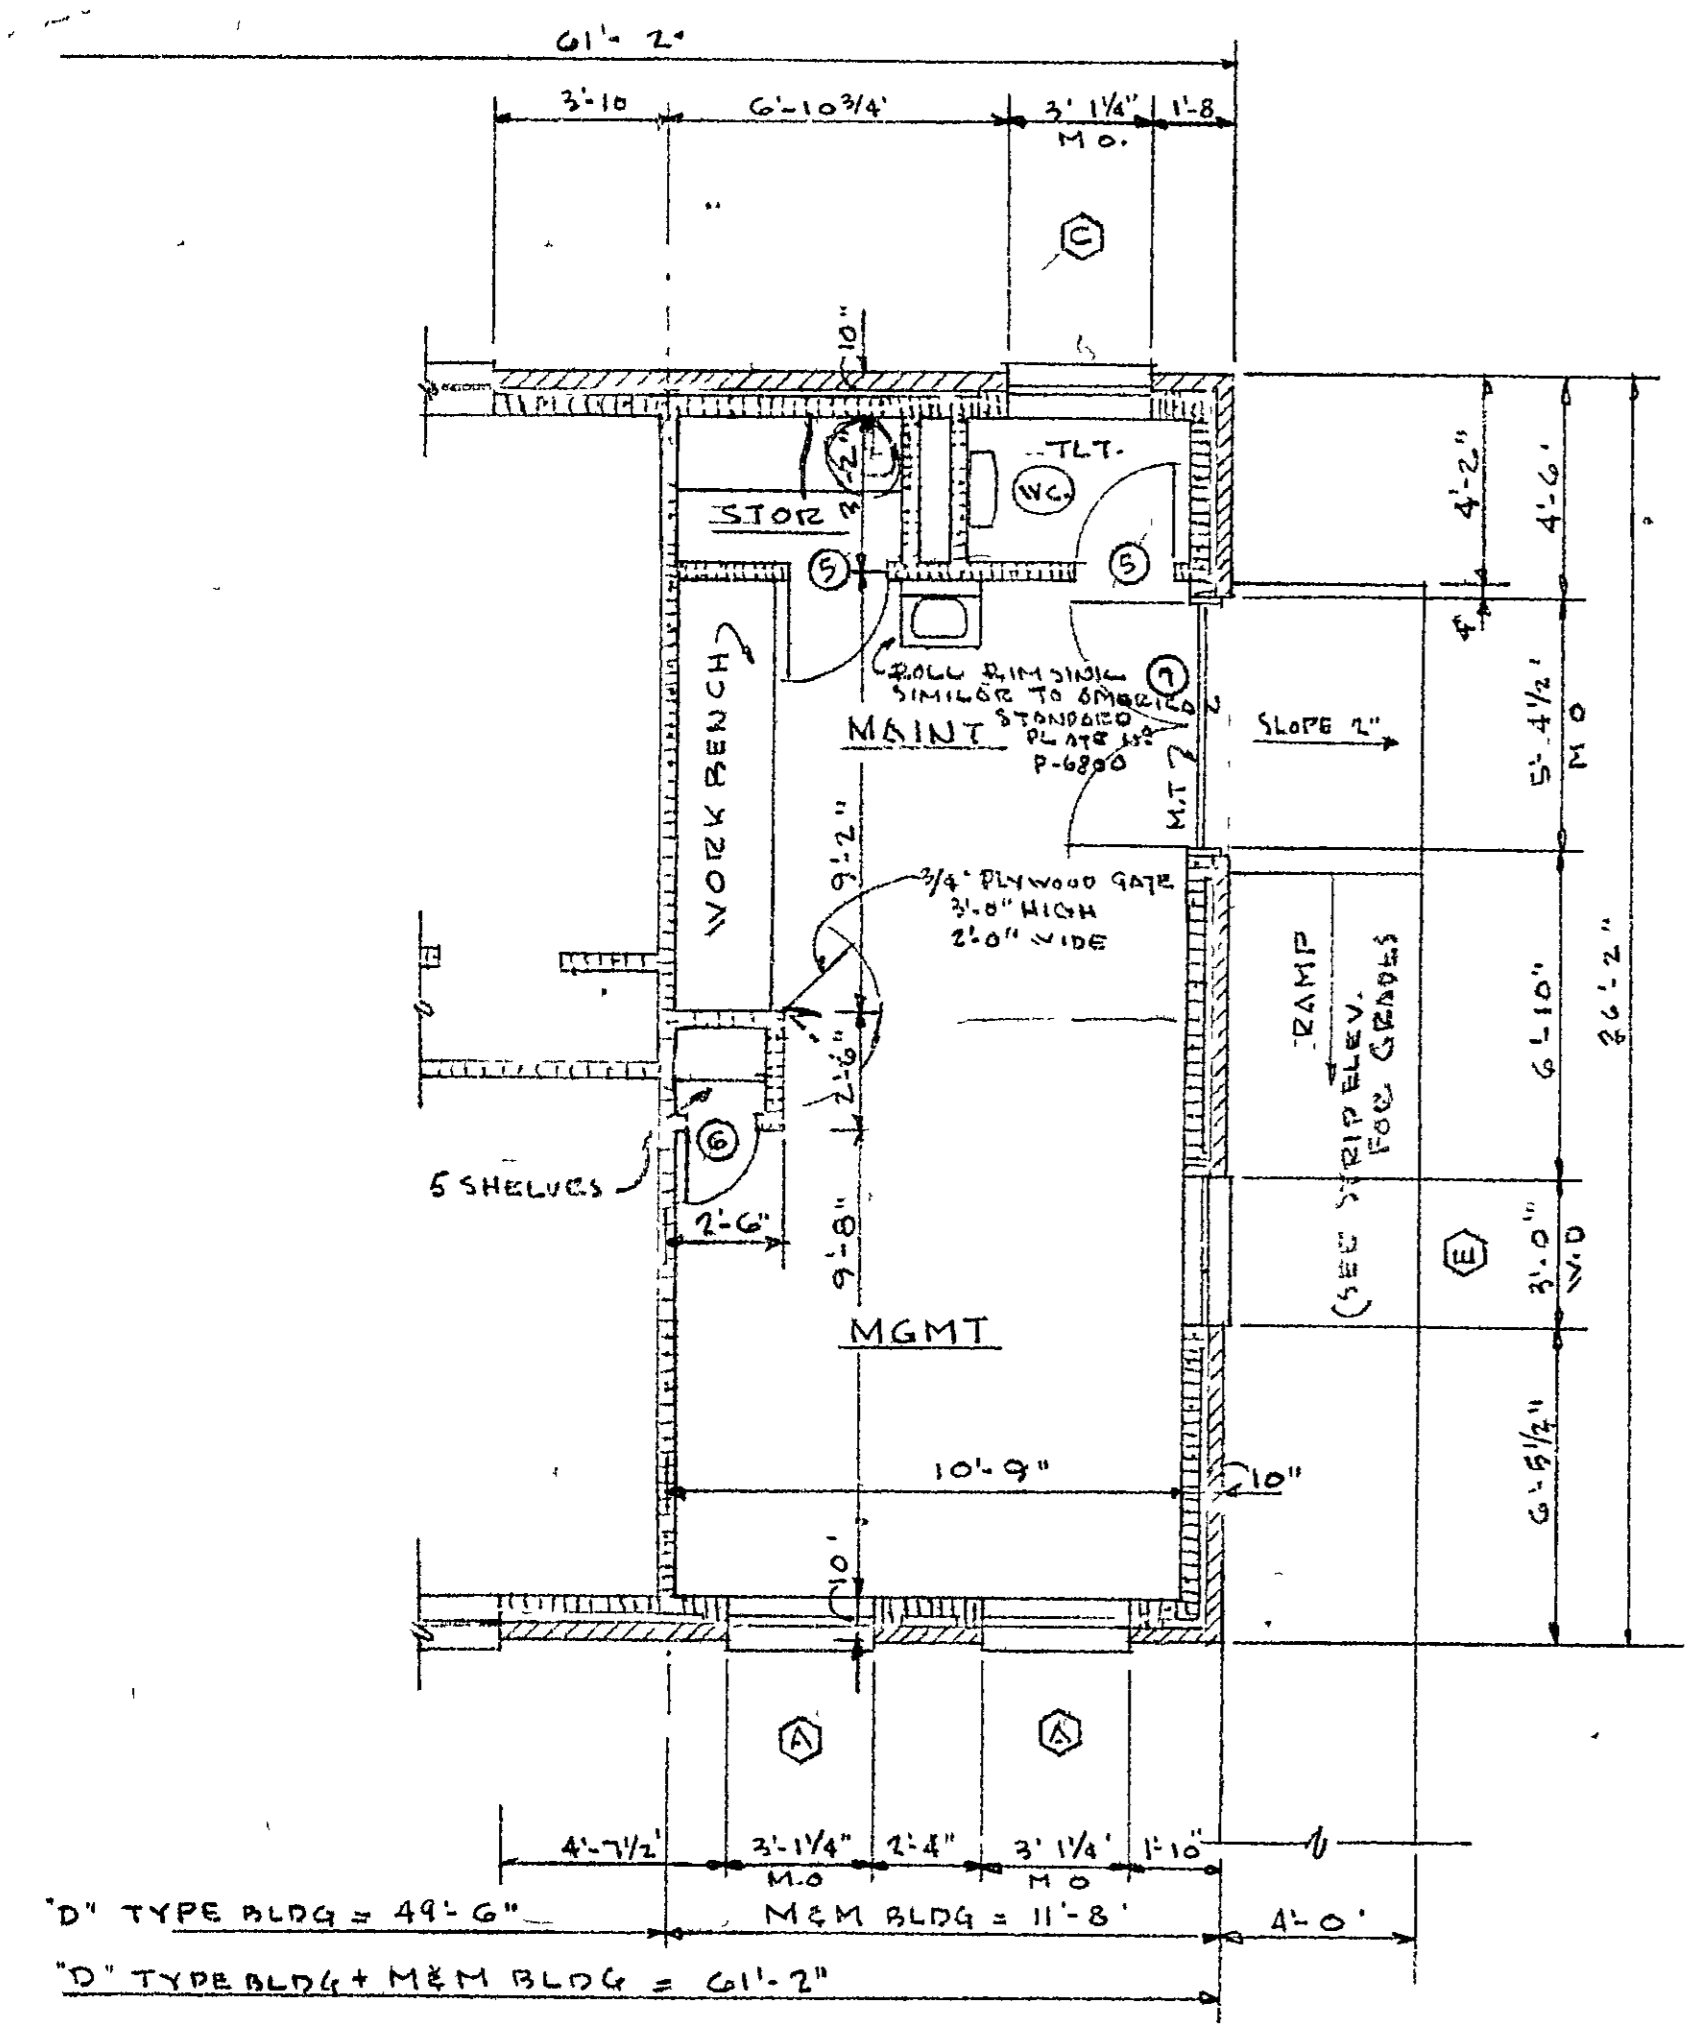


FLOOR PLAN
SCALE 1/4" = 1'-0"


11
26
60
32/6
7
3
3
1-6
1-9
77

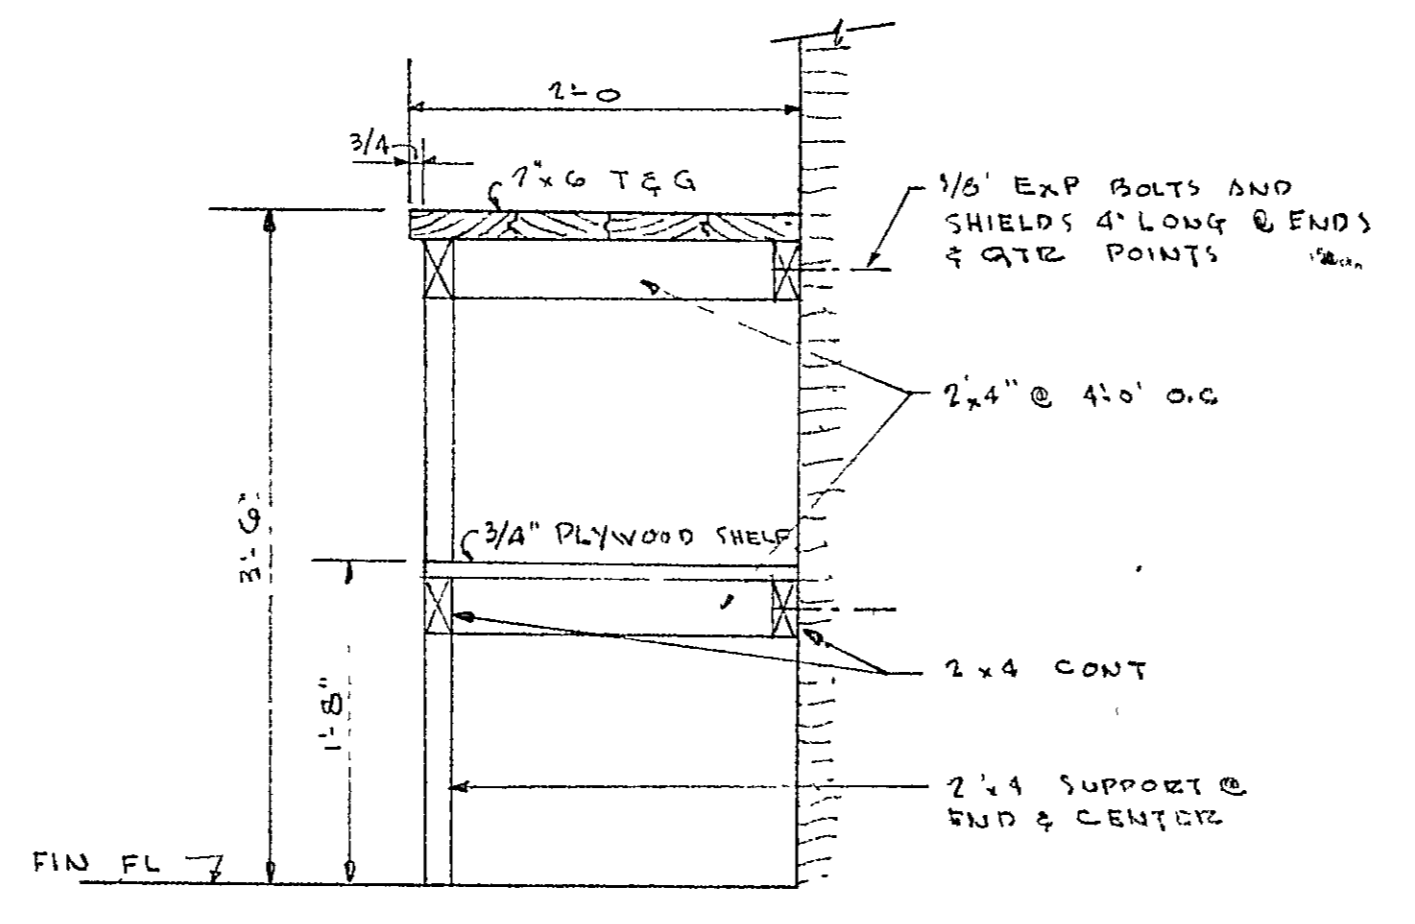


WORK BENCH DETAIL
SCALE 1" = 1'-0"

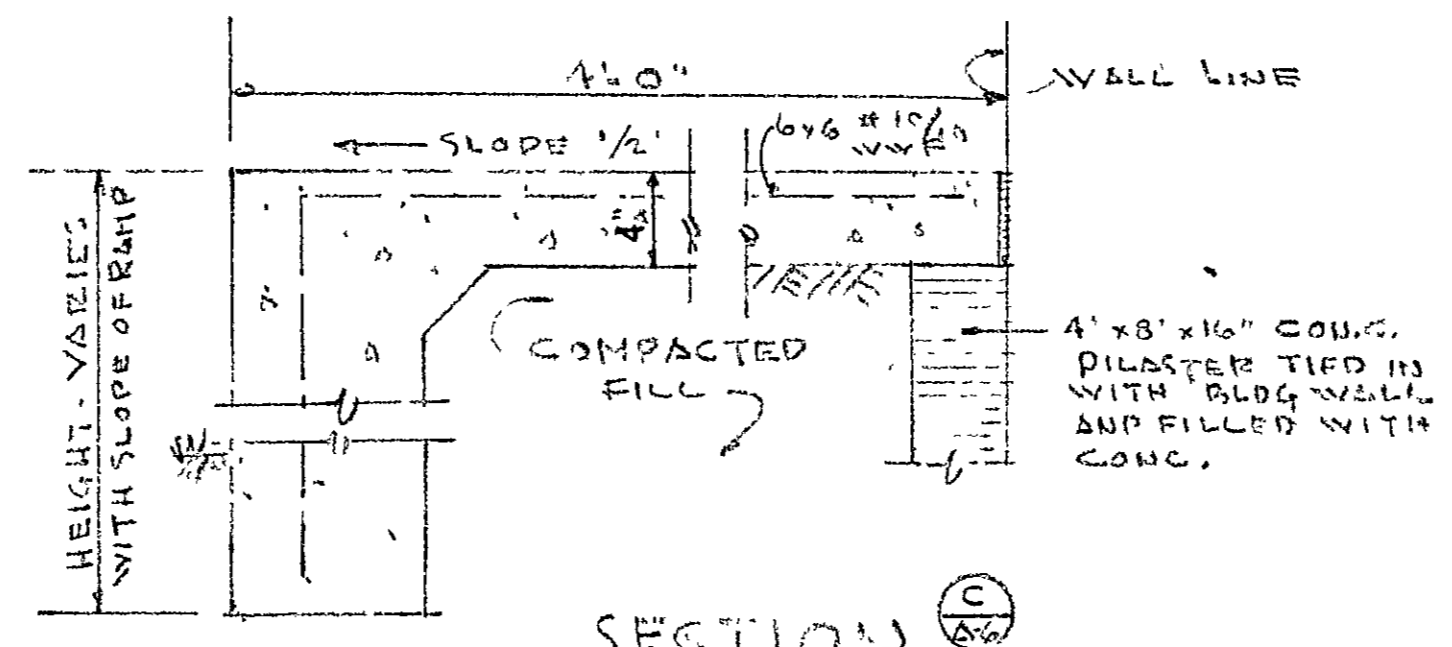


SECTION C-C
SCALE 1/2" = 1'-0"

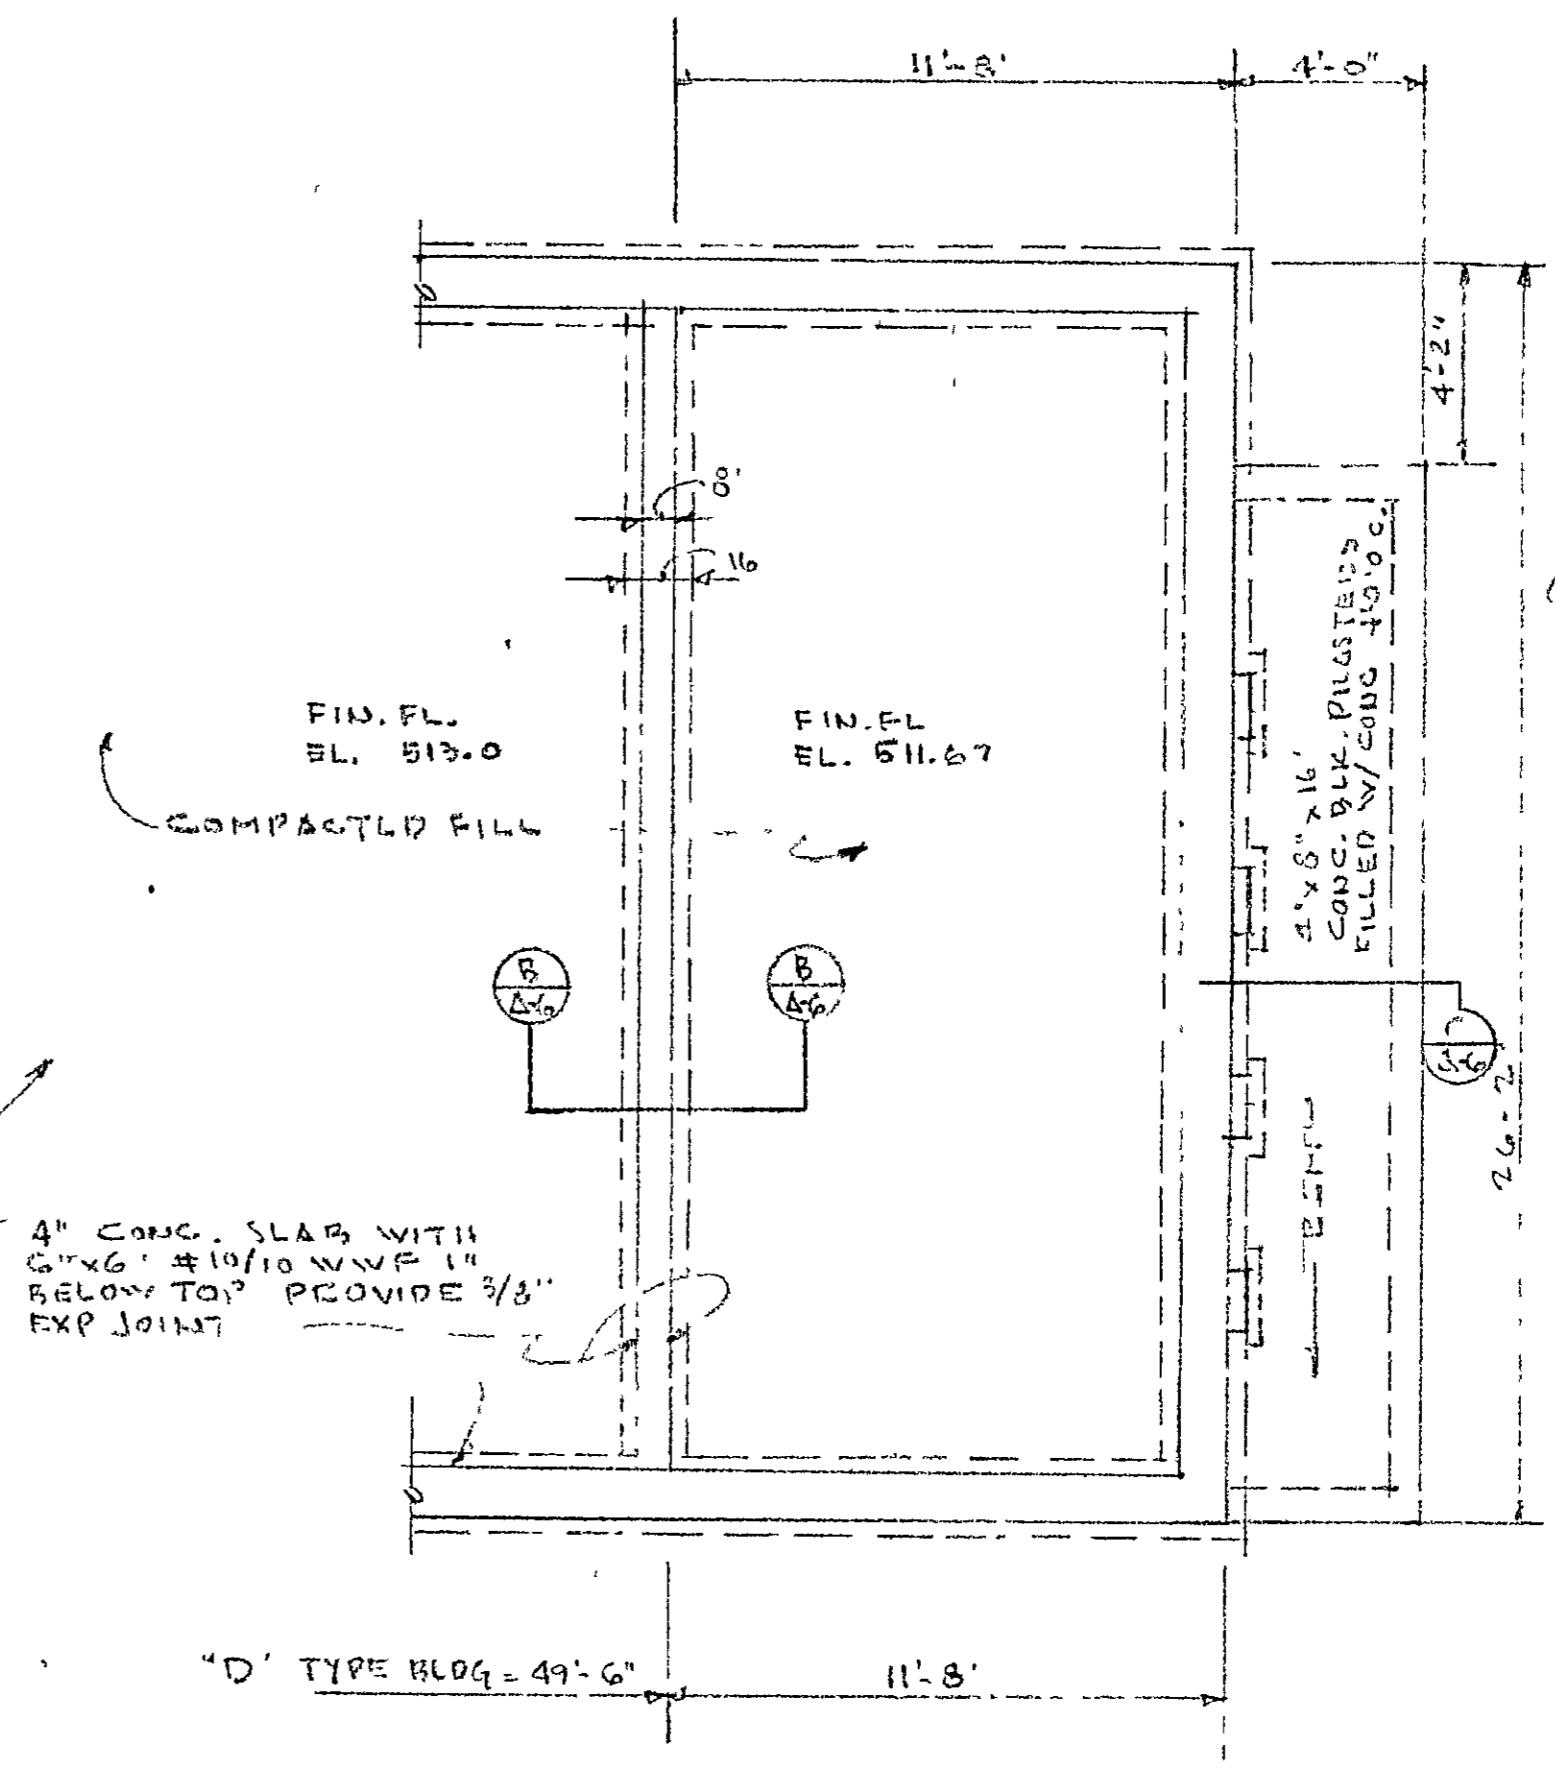


FOUNDATION PLAN
SCALE 1/4" = 1'-0"

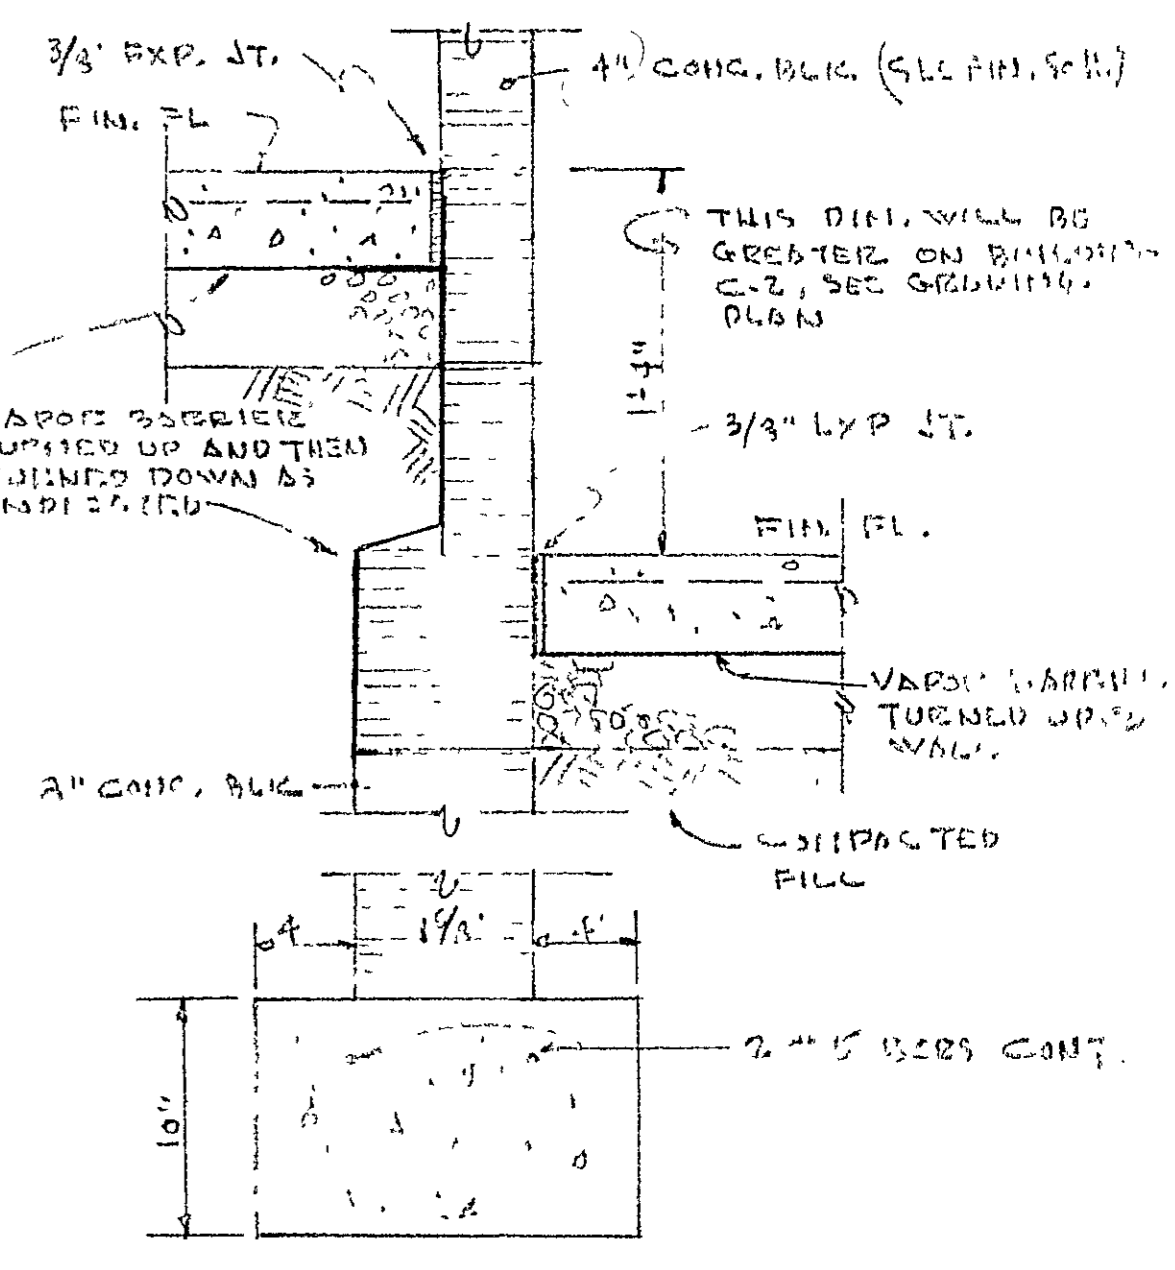


SECTION B-B
SCALE 1/2" = 1'-0"

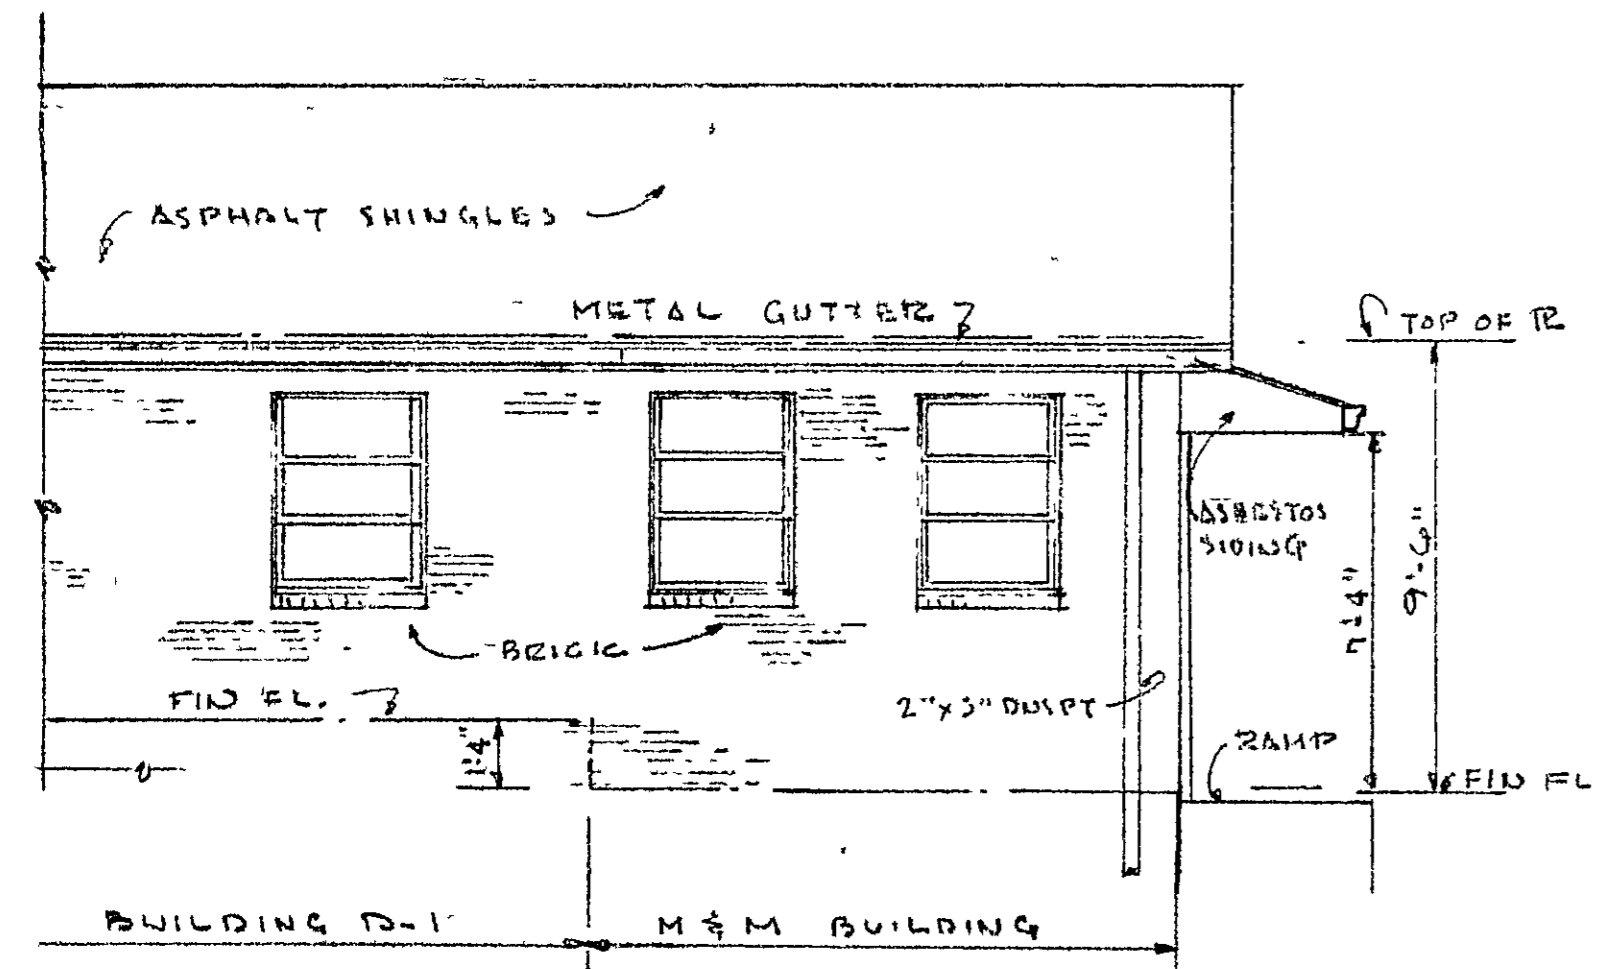


FRONT ELEVATION
SCALE 1/4" = 1'-0"

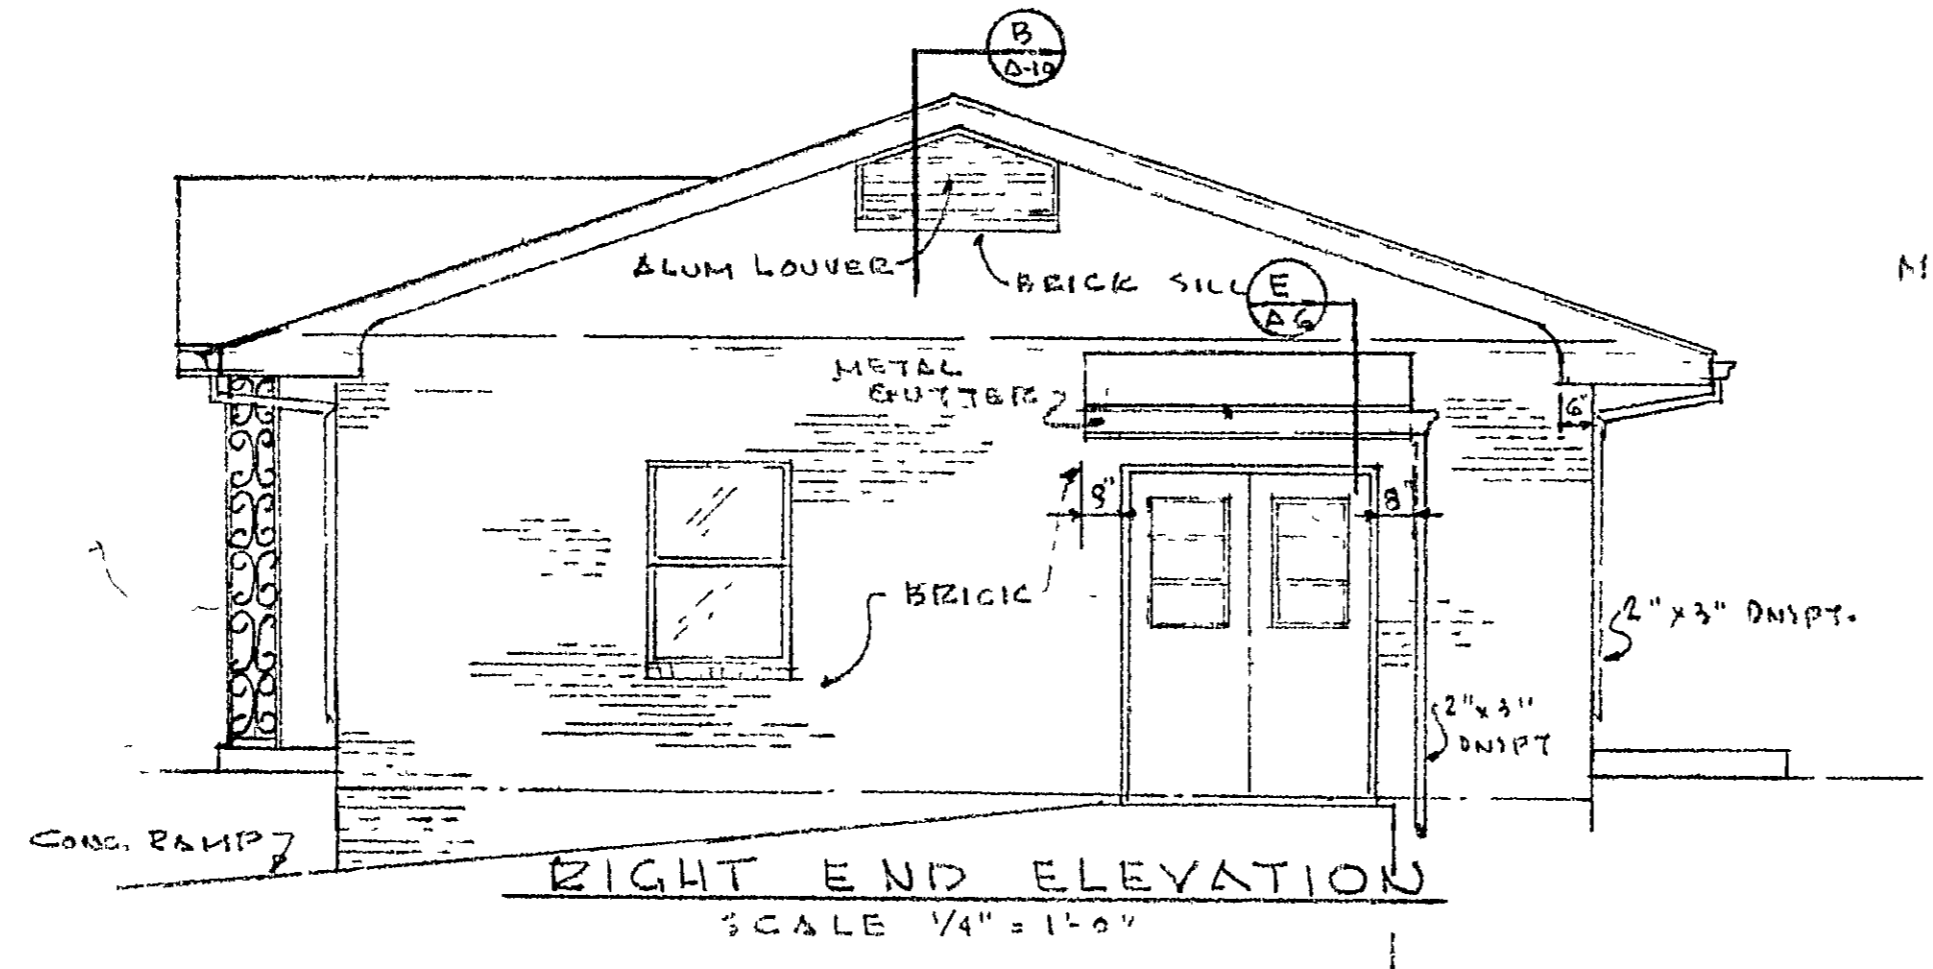

RIGHT END ELEVATION
SCALE 1/4" = 1'-0"

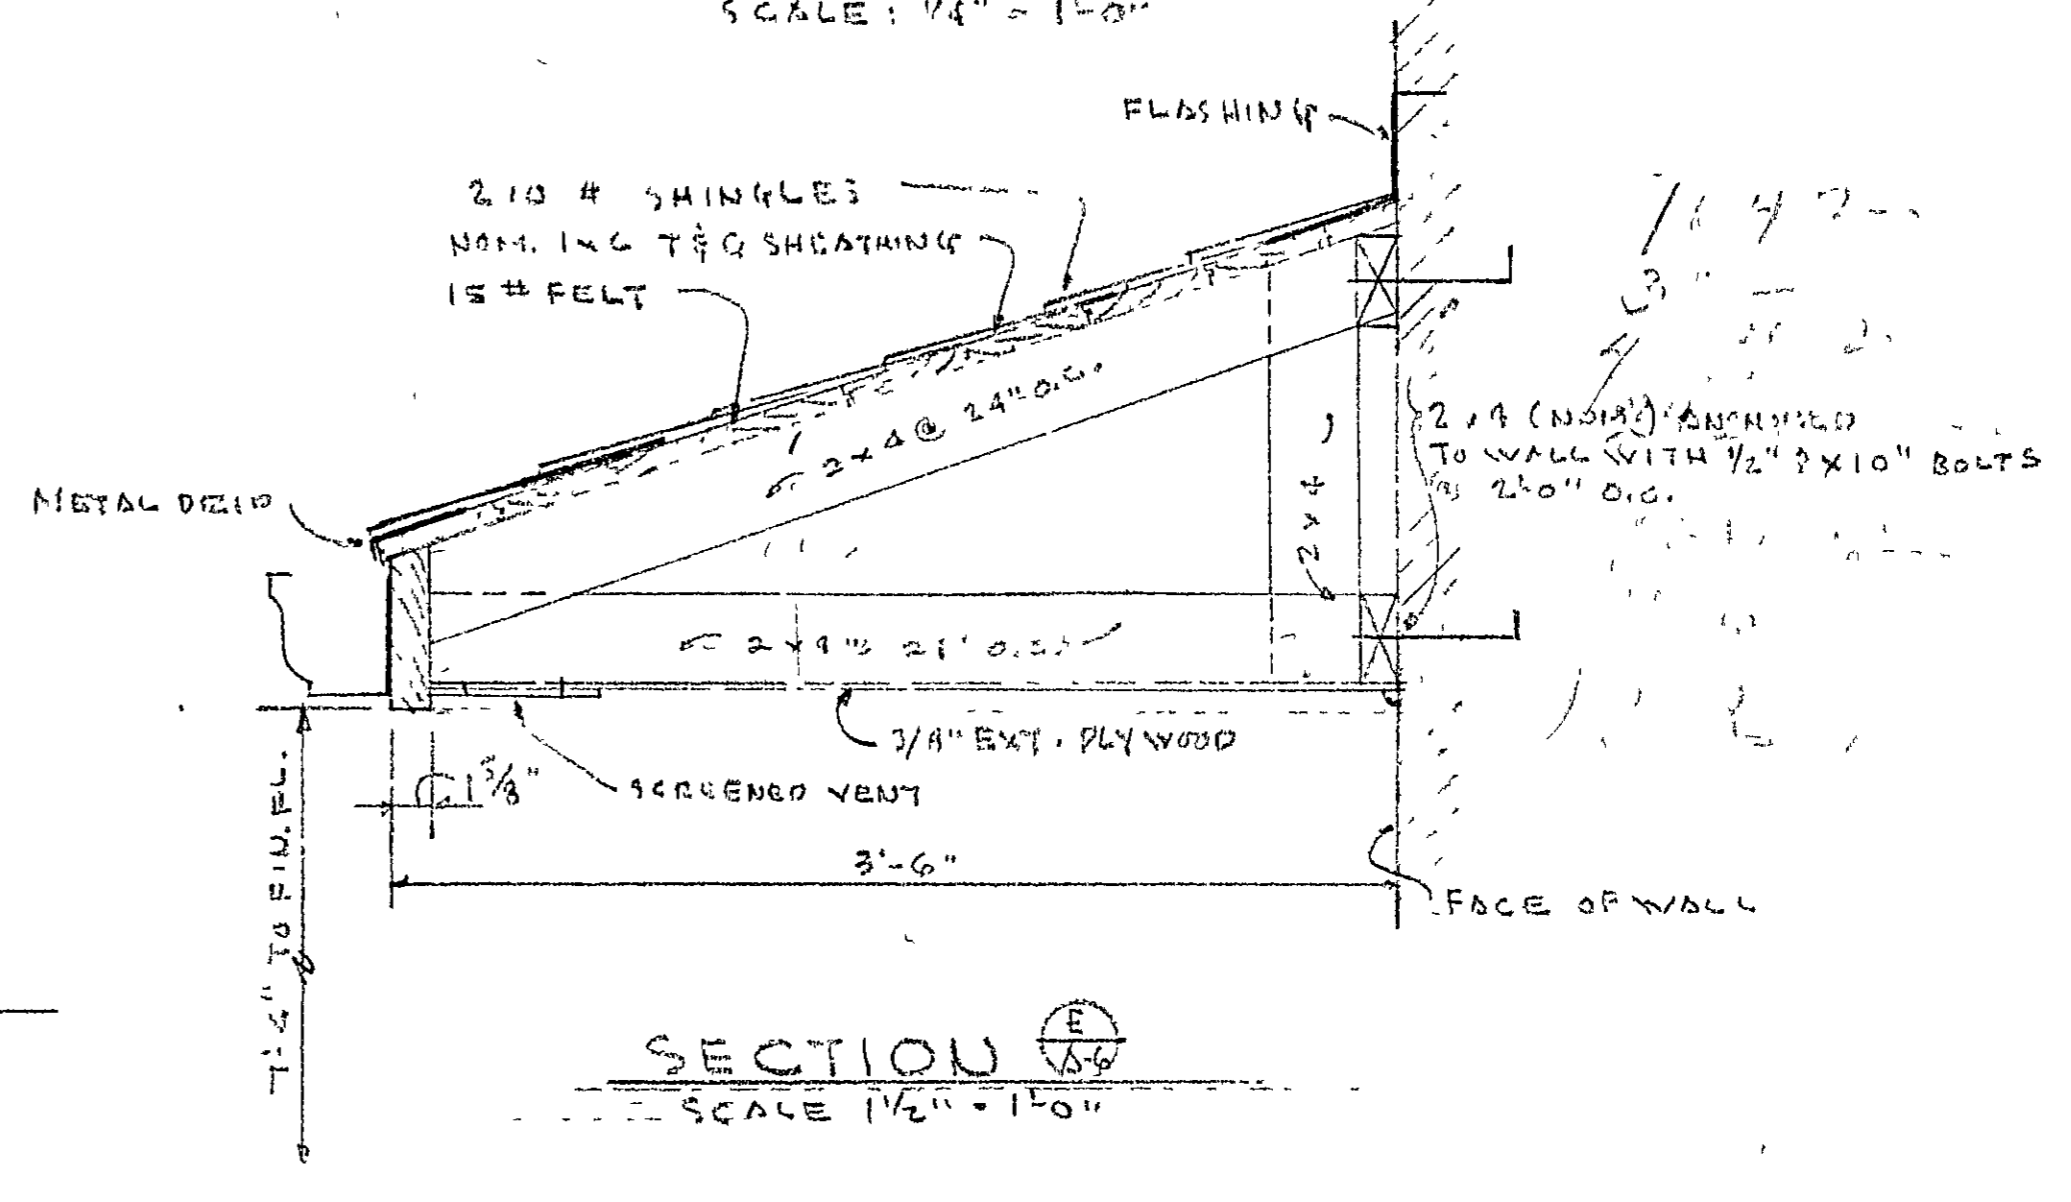

SECTION E-E
SCALE 1/2" = 1'-0"

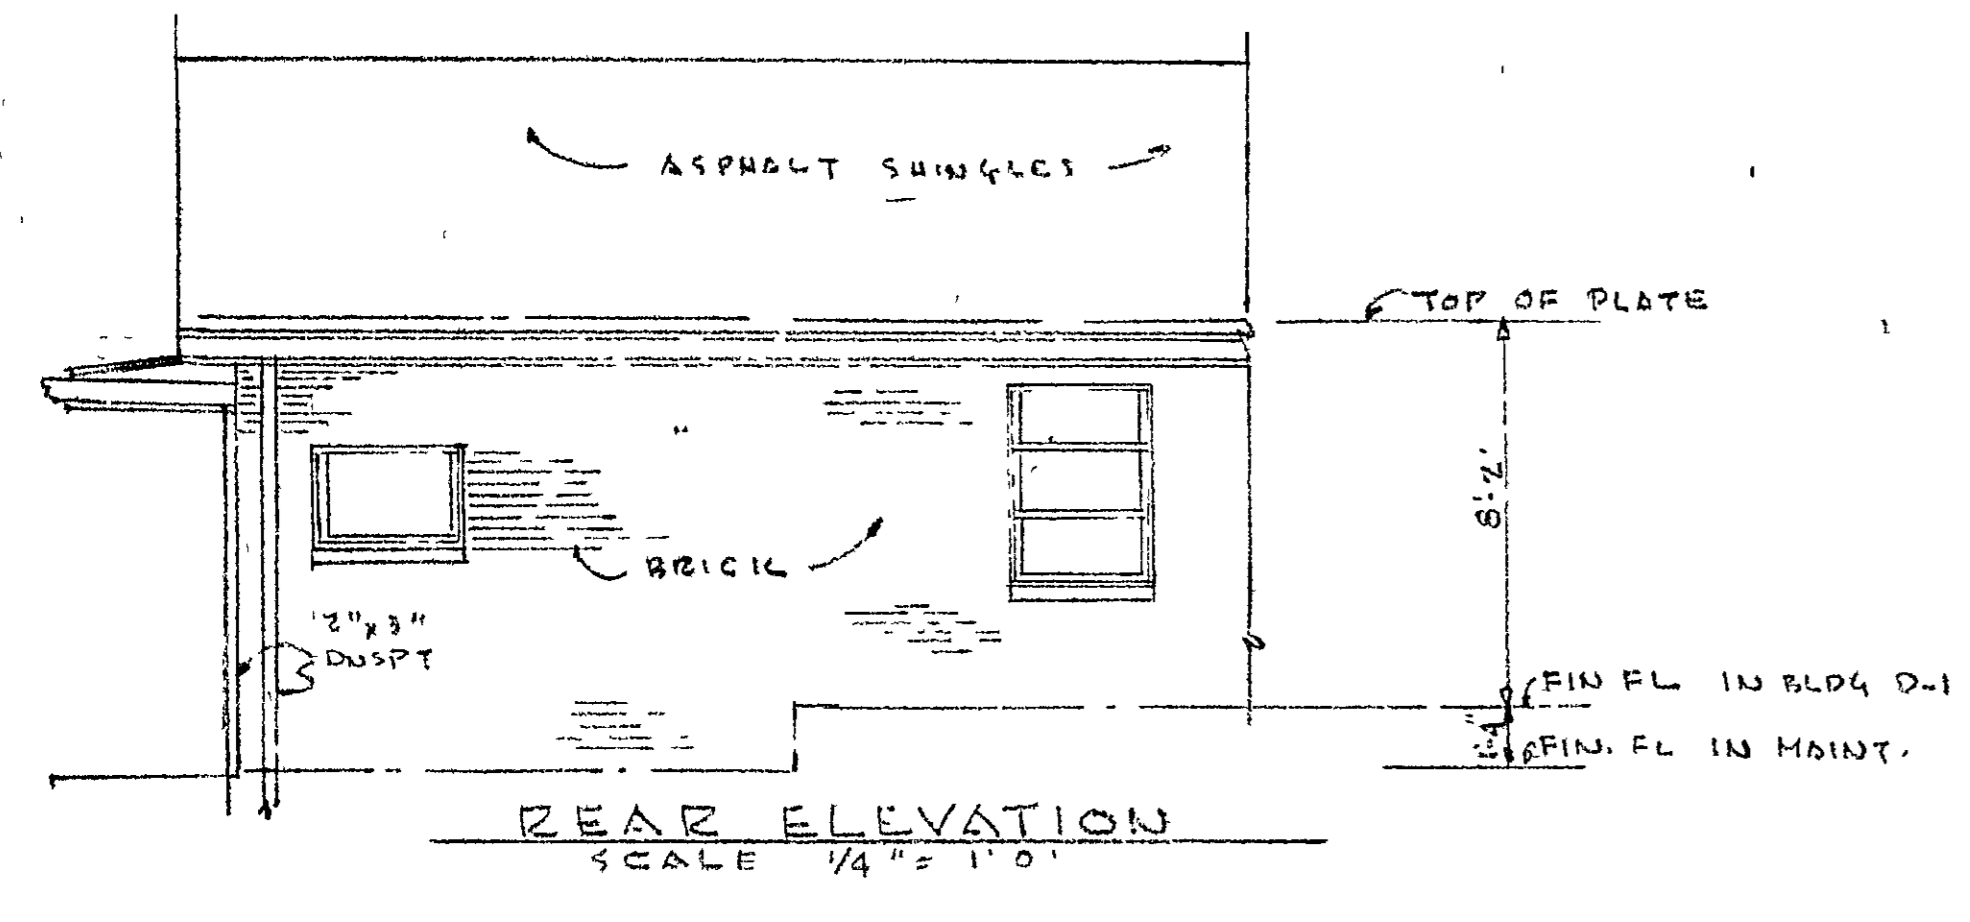

REAR ELEVATION
SCALE 1/4" = 1'-0"


- GEN NOTES.
1. ALL DOWNSPOUTS SHALL TERMINATE WITH ELL APPROXIMATELY 4" ABOVE CONC. SPLASHBLOCK.
 2. ALL FACE DIMENSIONS ON FLOOR PLAN ARE TO ROUGH WALL.
 3. FACE STRIP ELEVATIONS SEE DWG NO. C-8.

SCALE AS SHOWN


MANAGEMENT & MAINT. PLANS
ELEVATIONS & MISC. DETAILS

LOW RENT HOUSING PROJECT "G" 202-1
FOR THE
HOUSING AUTHORITY OF THE CITY OF BLUE HILLS
BLUE RIDGE, GEORGIA


2/27/50
RORBY J. COLLO
ARCHT. ENGR.
HOMER AFB
P.O. BOX 307
A-6

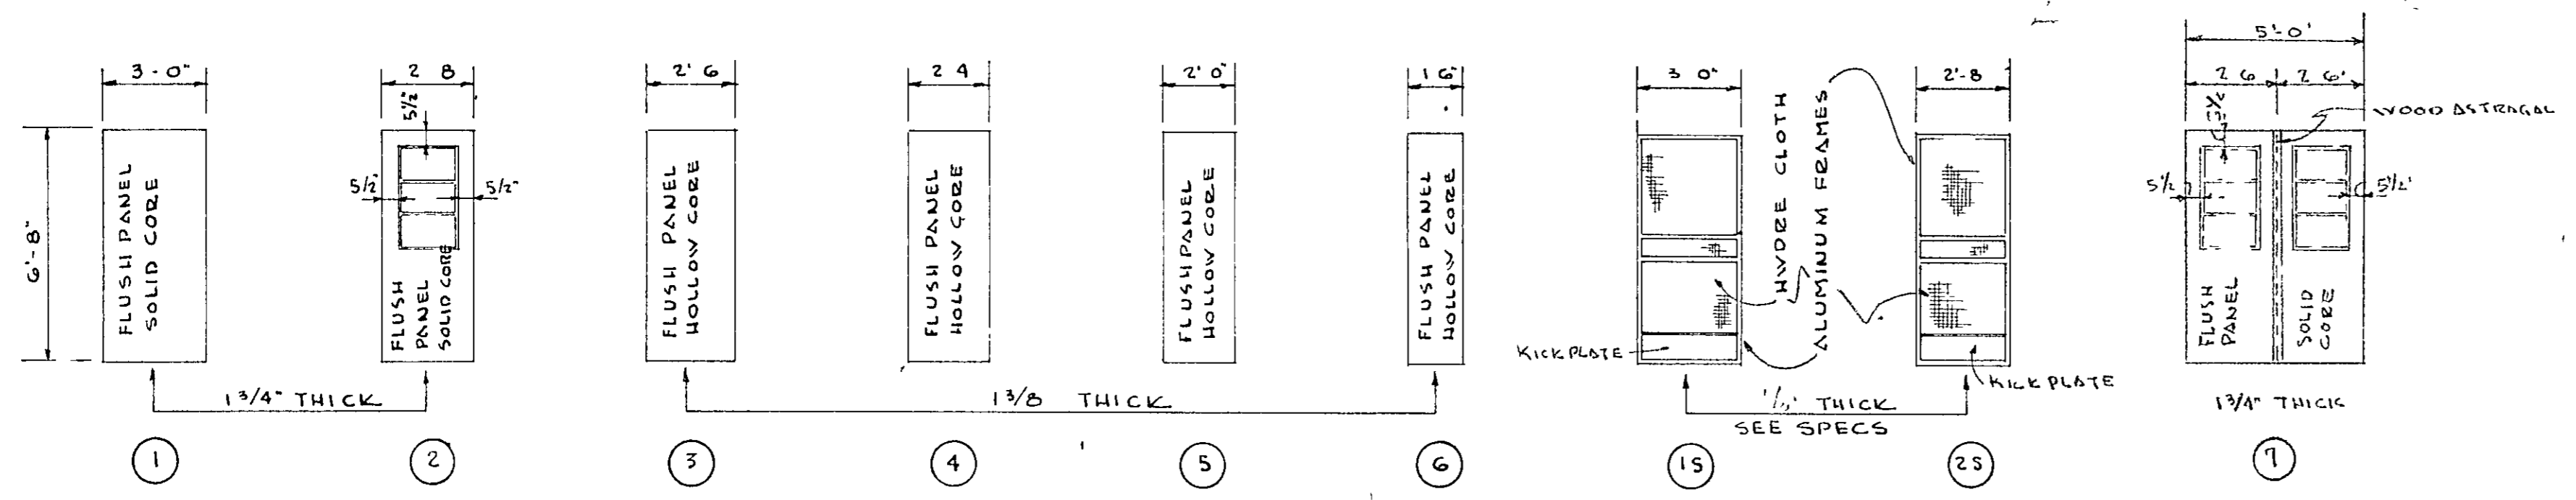


DOOR SCHEDULE

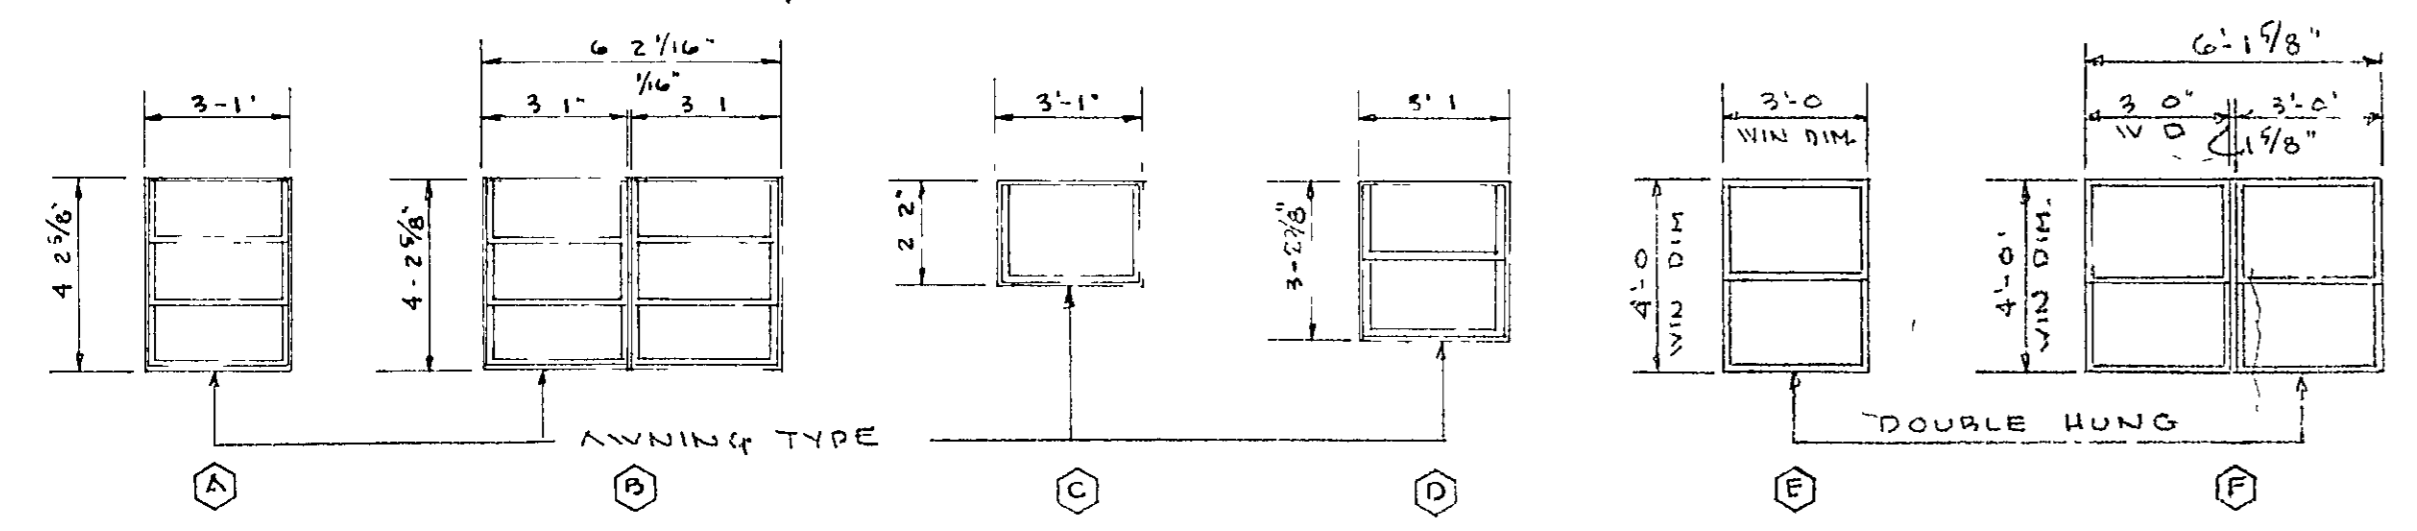


WINDOW SCHEDULE

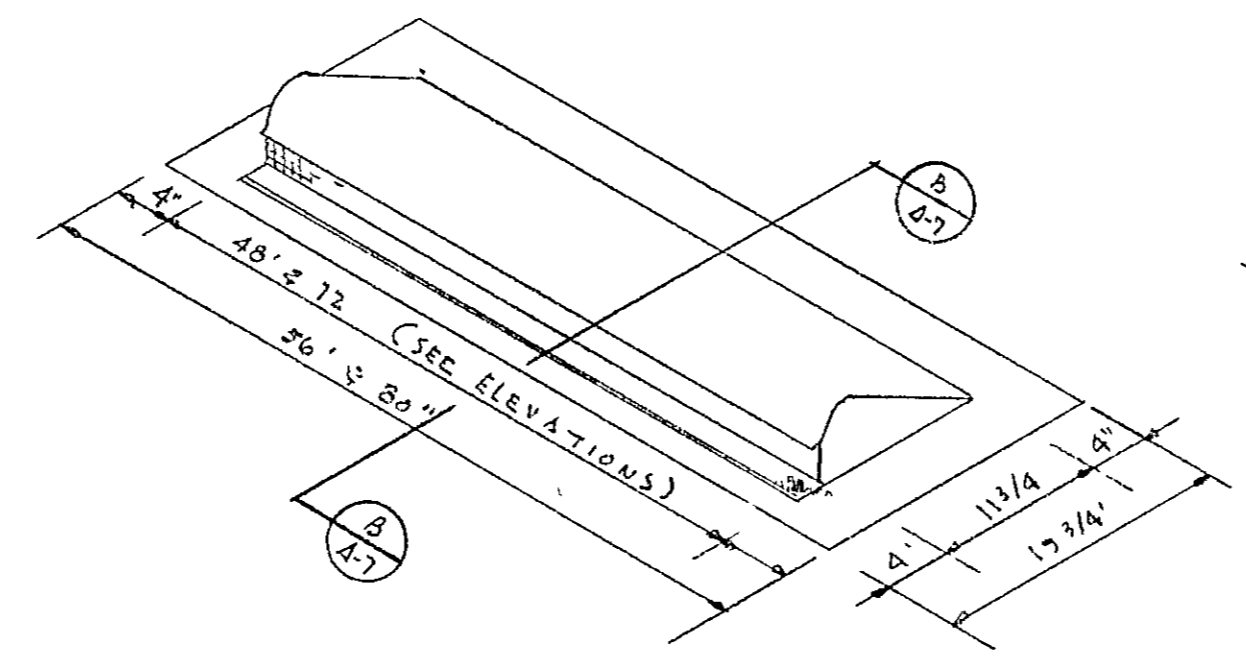


SLOPING ROOF VENT
NOT TO SCALE

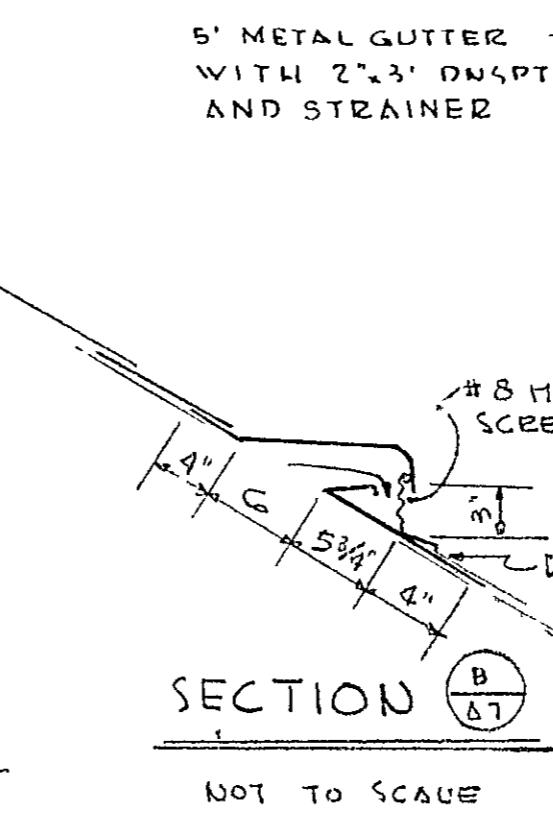


SECTION B-A7
NOT TO SCALE

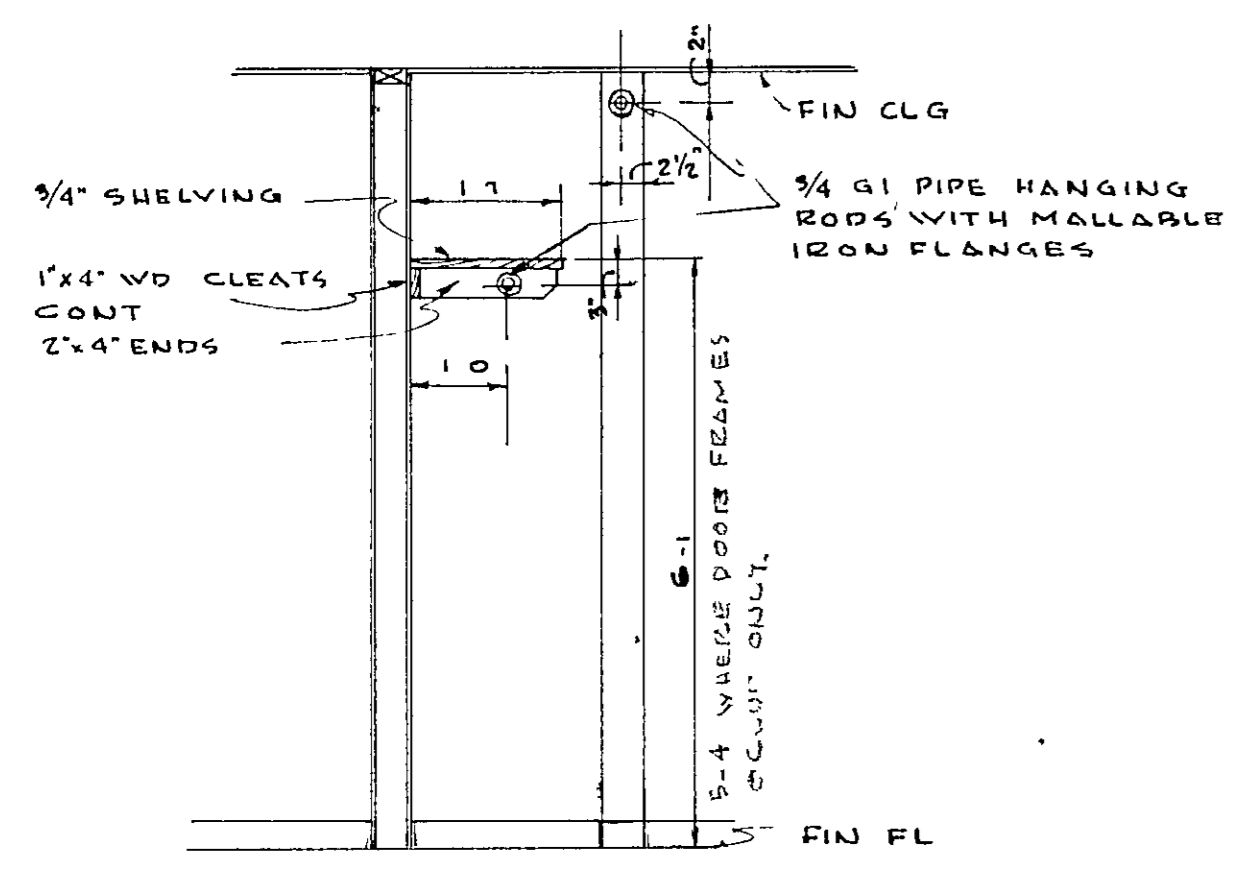


TYPICAL CLOSET
SCALE 1/2" = 1'-0"

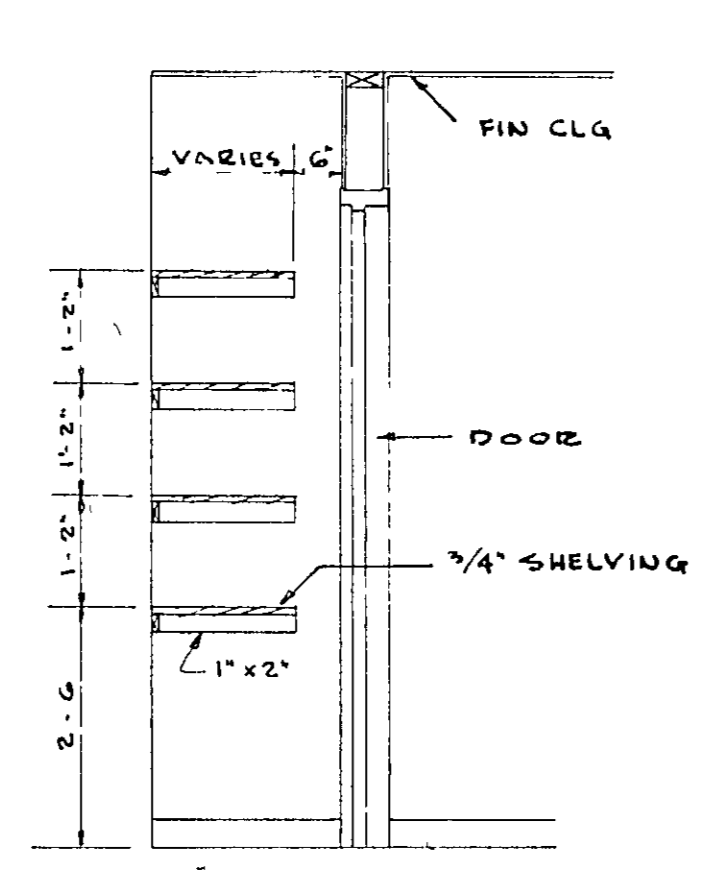


TYPICAL LINEN CLOSET
SCALE 1/2" = 1'-0"

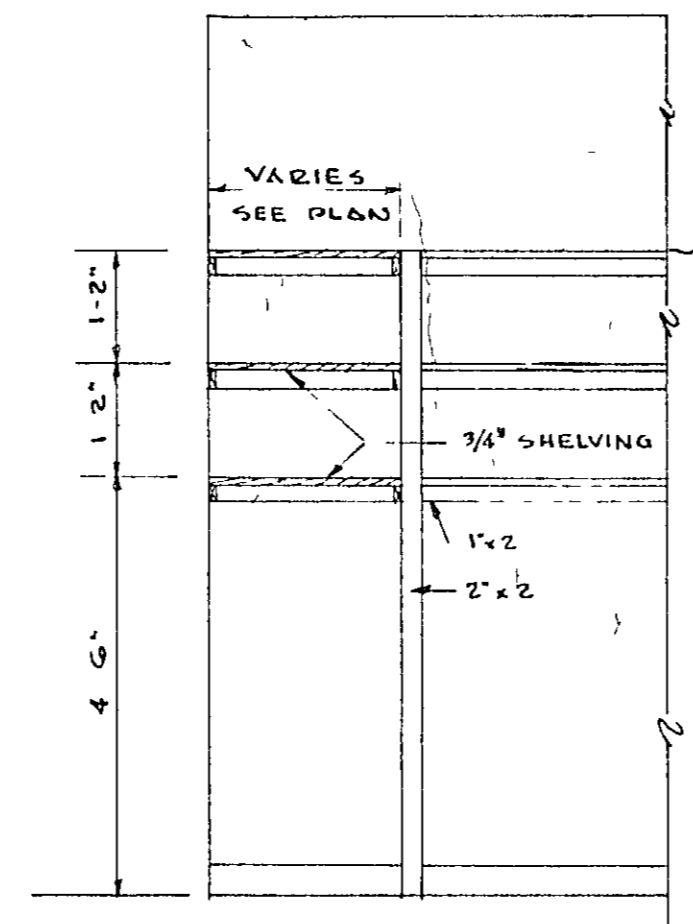


TYPICAL STORAGE CLOSET
SCALE 1/2" = 1'-0"

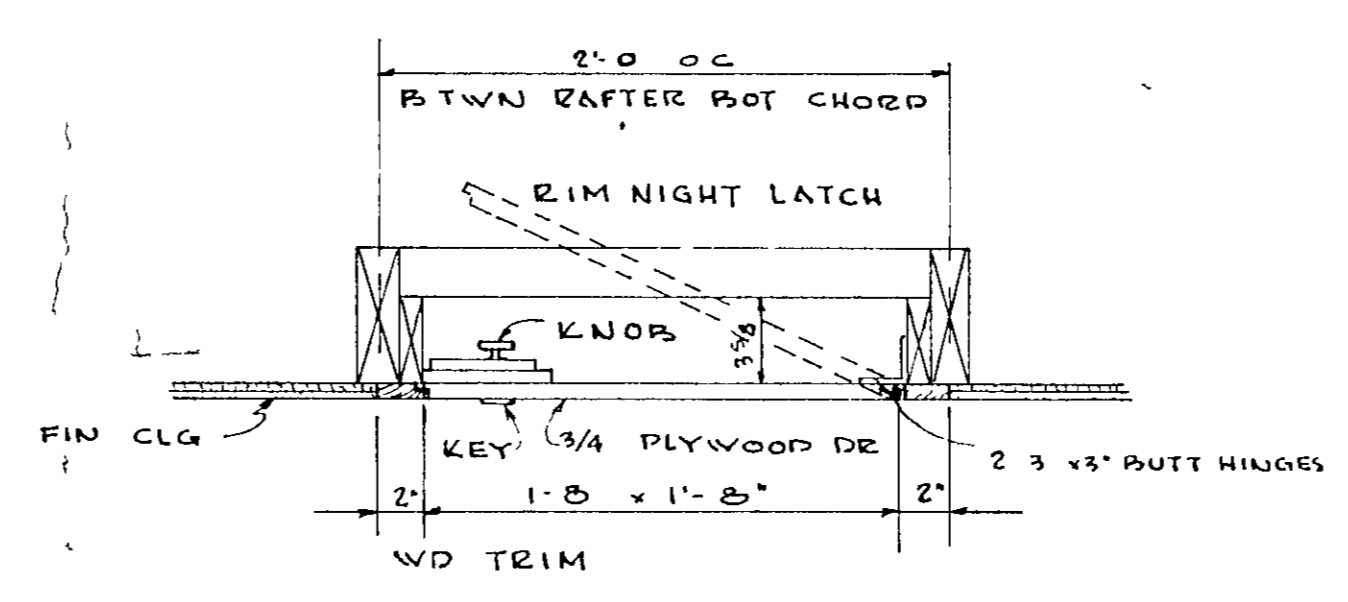


TYPICAL ATTIC ACCESS HATCH
SCALE 1/2" = 1'-0"

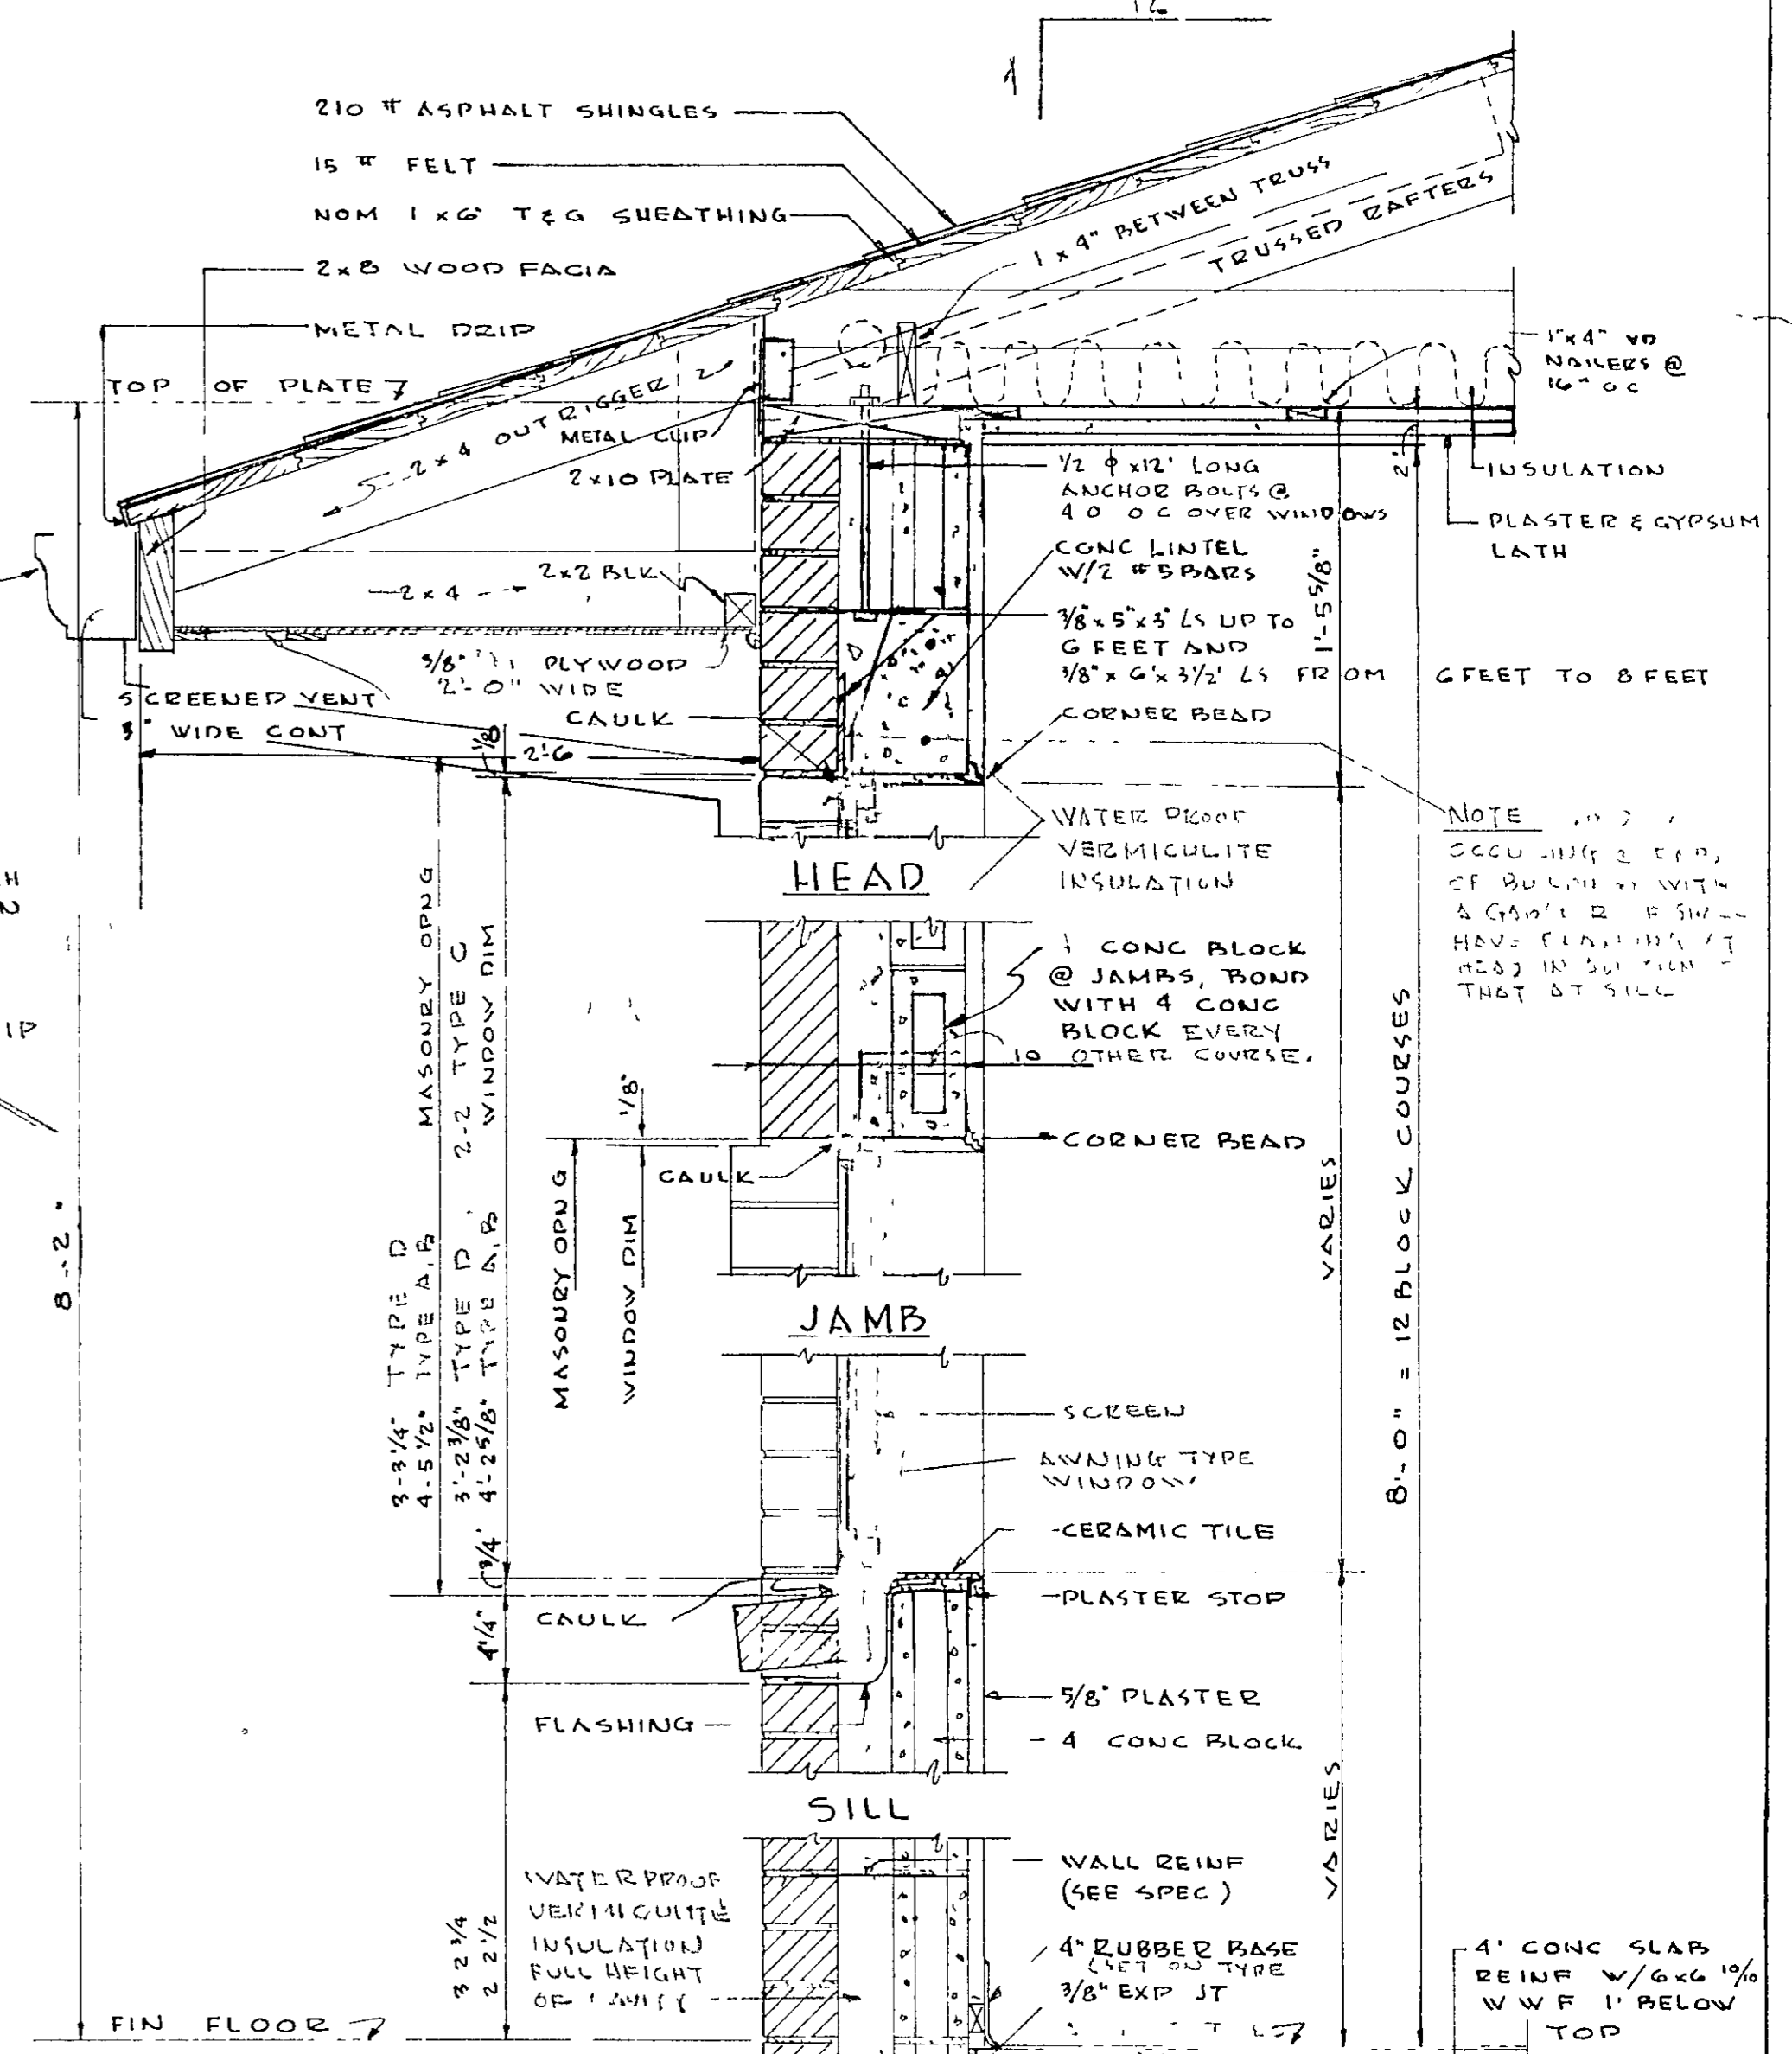

TYPICAL WALL SECTION & WINDOW DETAIL
SECTION A-A7
SCALE 1/2" = 1'-0"

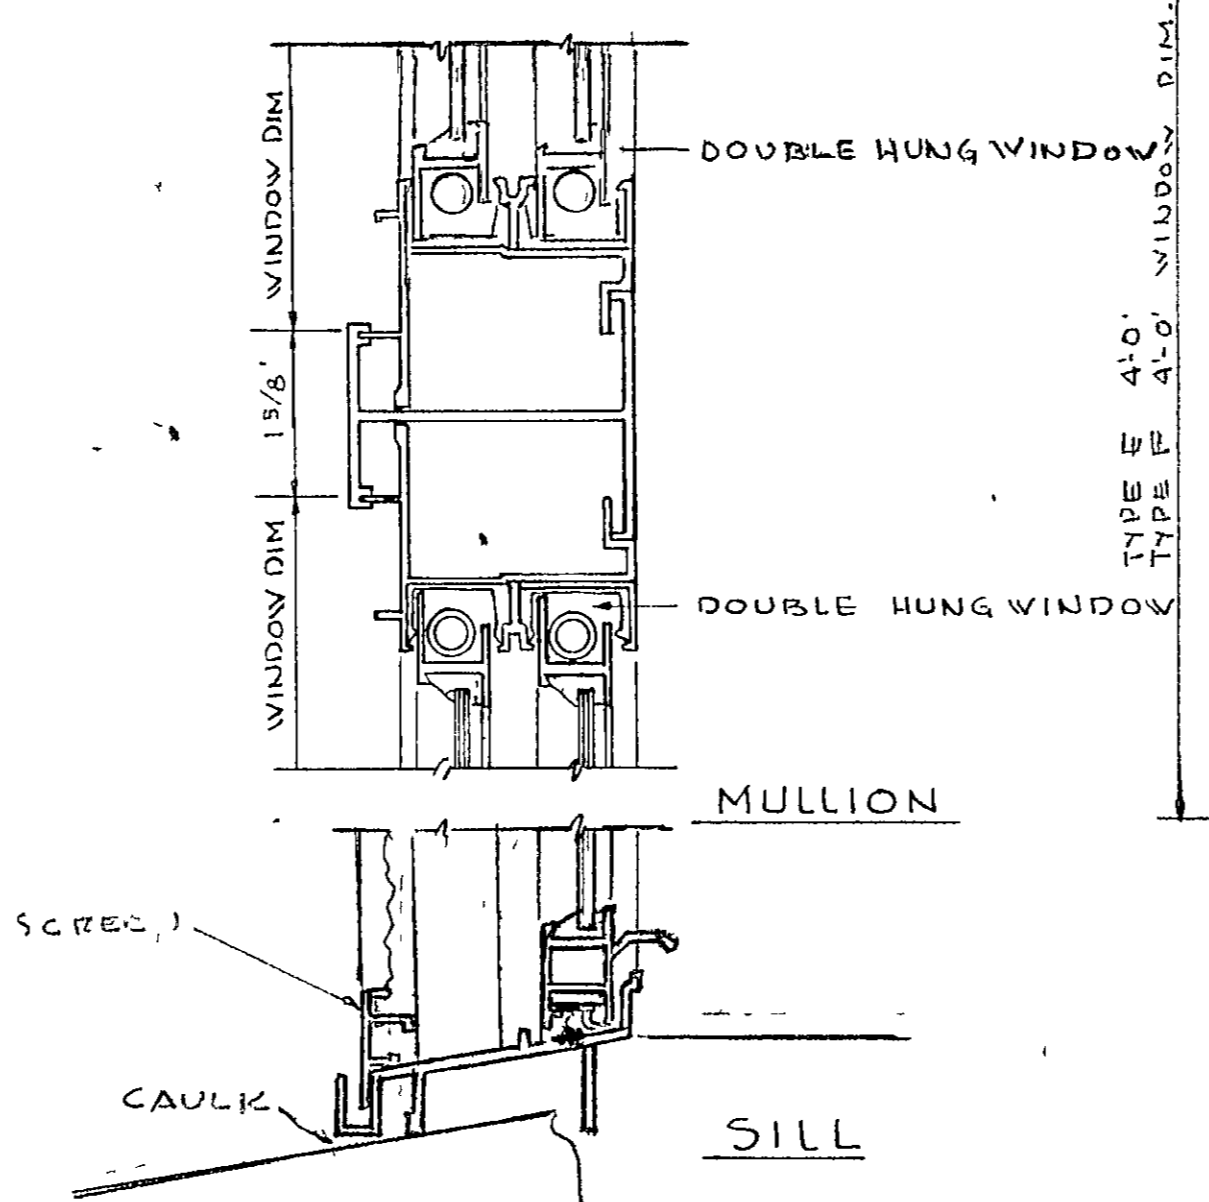


SECTION THRU WINDOW FRAME
SCALE ONE HALF SIZE

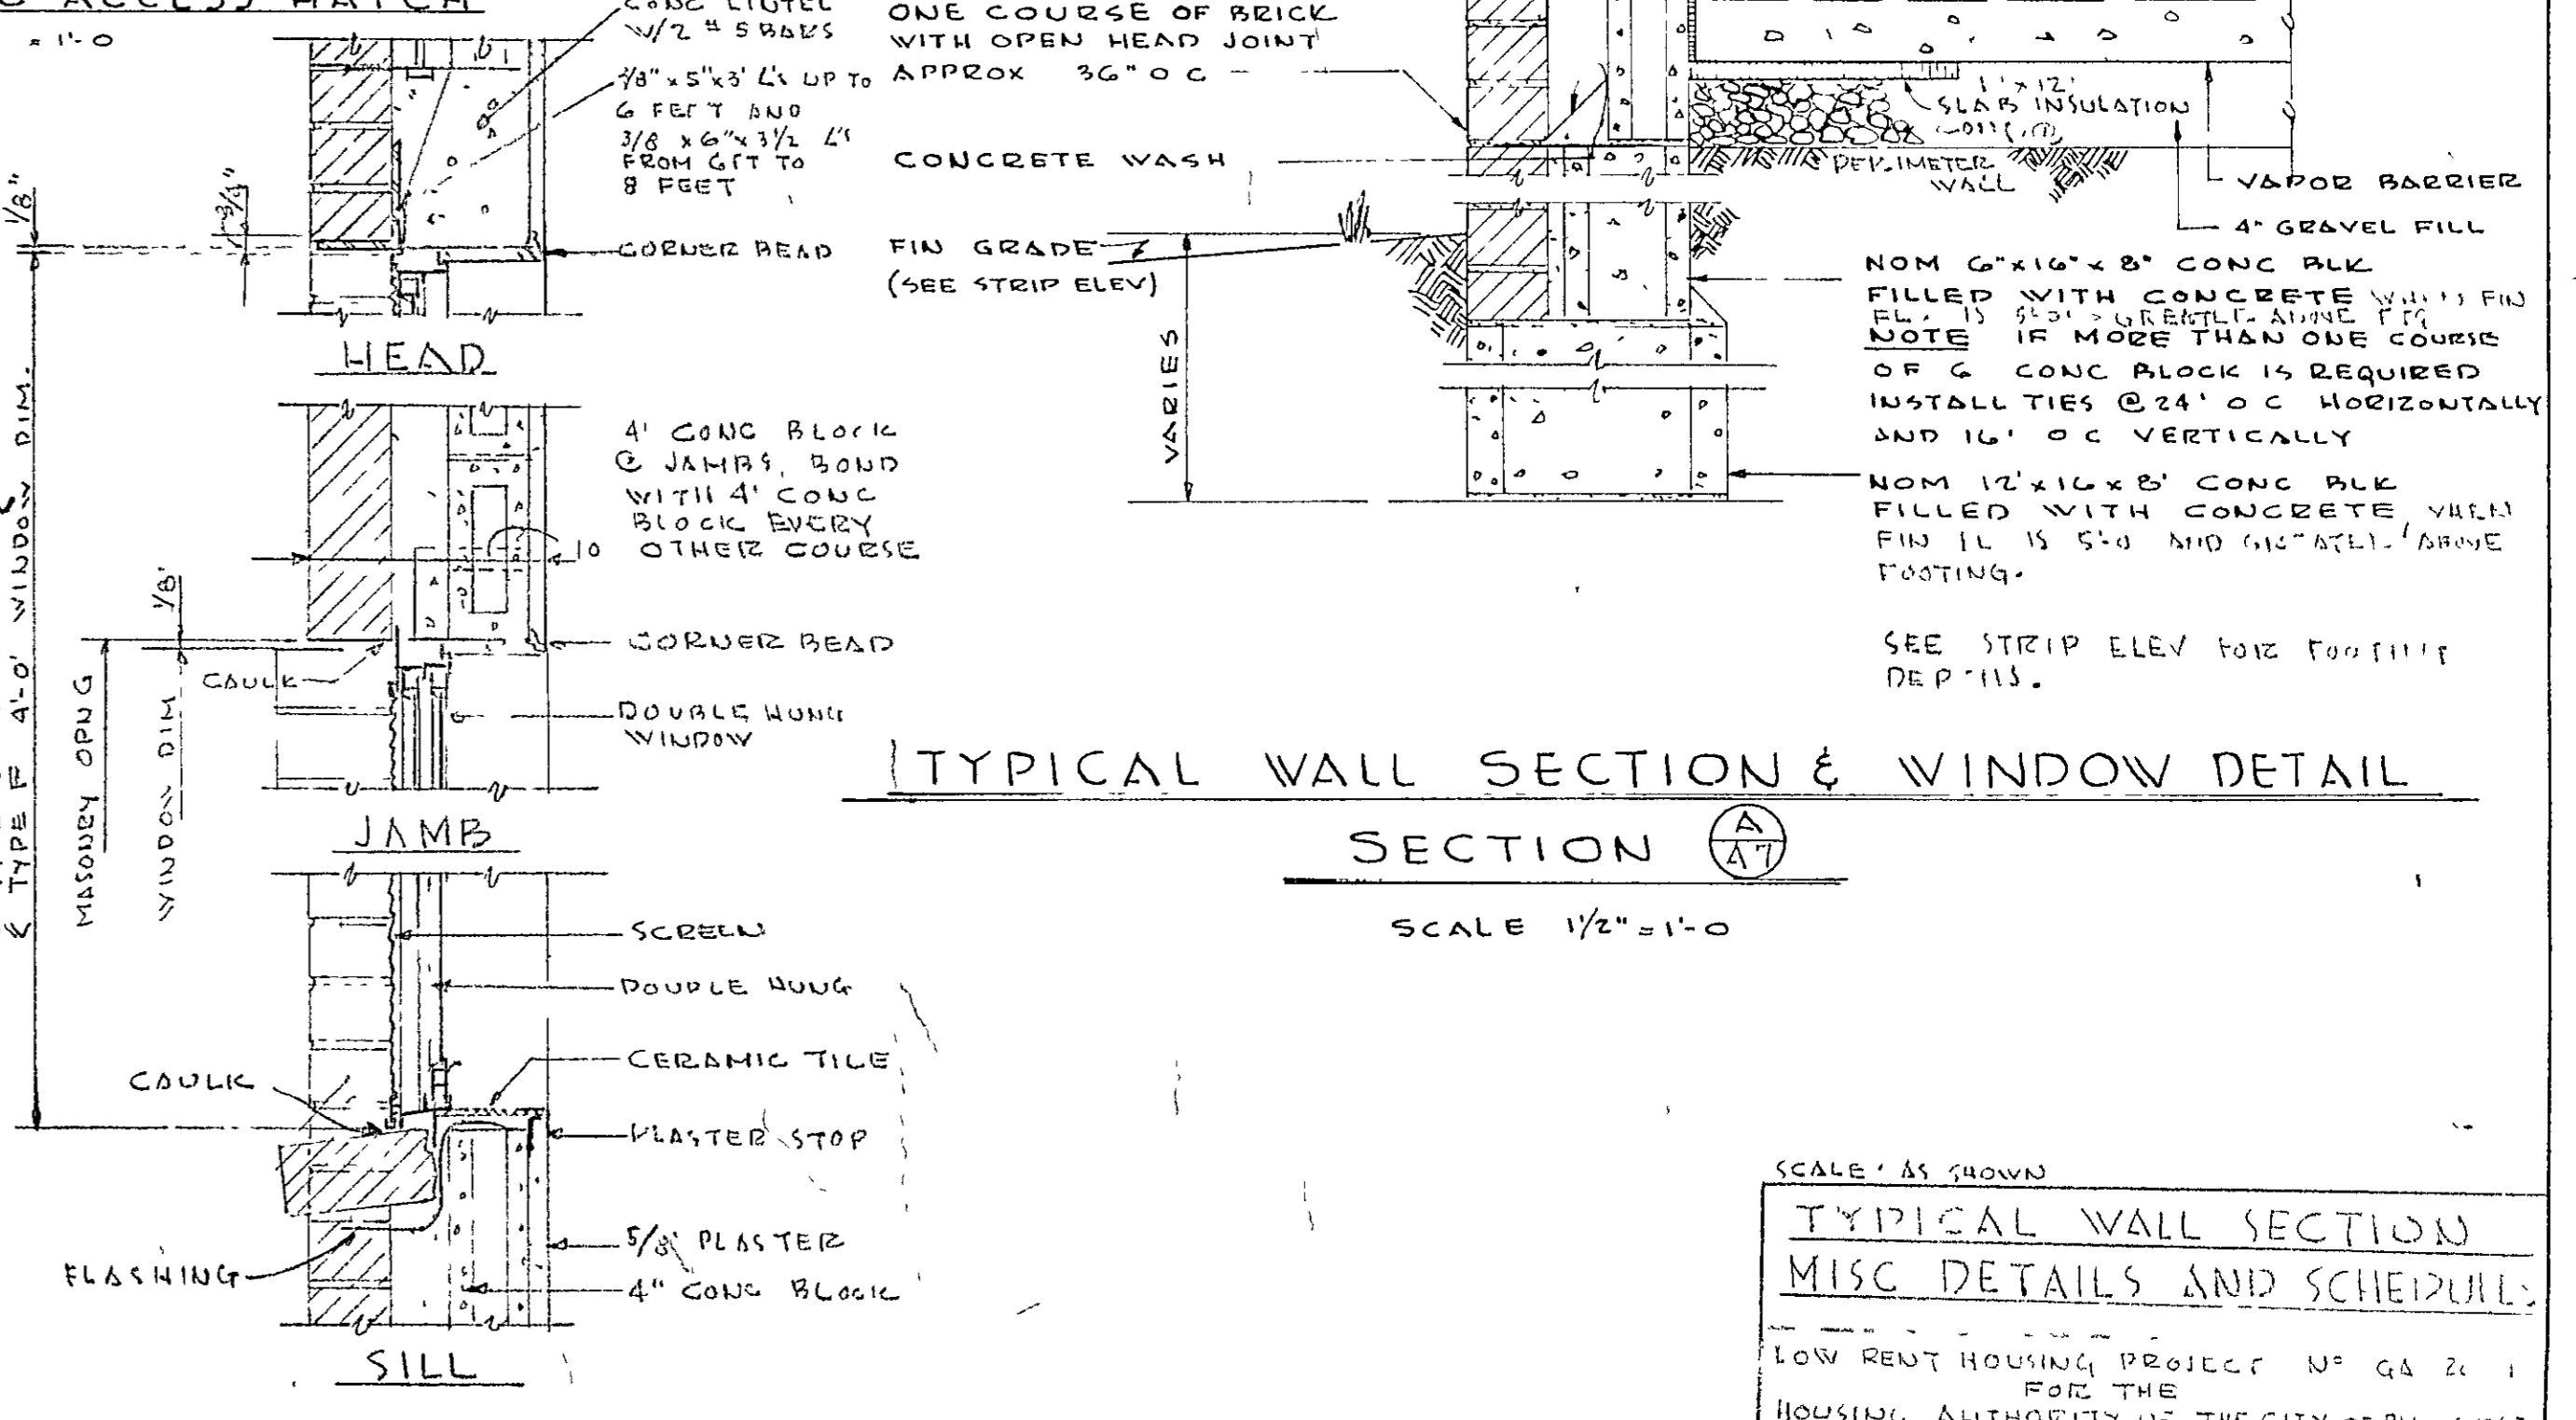


DOUBLE-HUNG WINDOW DETAIL
SCALE 1/2" = 1'-0"

FINISH SCHEDULE						
	SPACE	FLOOR	BASE	WALL	CEILING	REMARKS
DWELLING UNITS	LIVING ROOMS	COLOR CONCRETE	4 RUBBER	PLASTER	PLASTER	
	BED ROOMS					
	HALLS & PASSAGES					
	CLOSETS, STORAGE & LINEN					
	KITCHENS					
	BATHS & TOILETS			CER TILE		
NON-DWELLING	PORCH	CONC	NONE	BRICK	PLYWOOD	
	MANAGEMENT	ASPHALT TILE	4" RUBBER	PLASTER	PLASTER	
	MAINTENANCE	COLOR CONC.				
	TOILET					1/8" KEENES CEM WC
	STORAGE					




TYPICAL WALL SECTION MISC DETAILS AND SCHEDULE
LOW RENT HOUSING PROJECT NO. 68-20-1
HOUSING AUTHORITY OF THE CITY OF BLUE RIDGE, BLUE RIDGE, GEORGIA
7-22-60
HRT

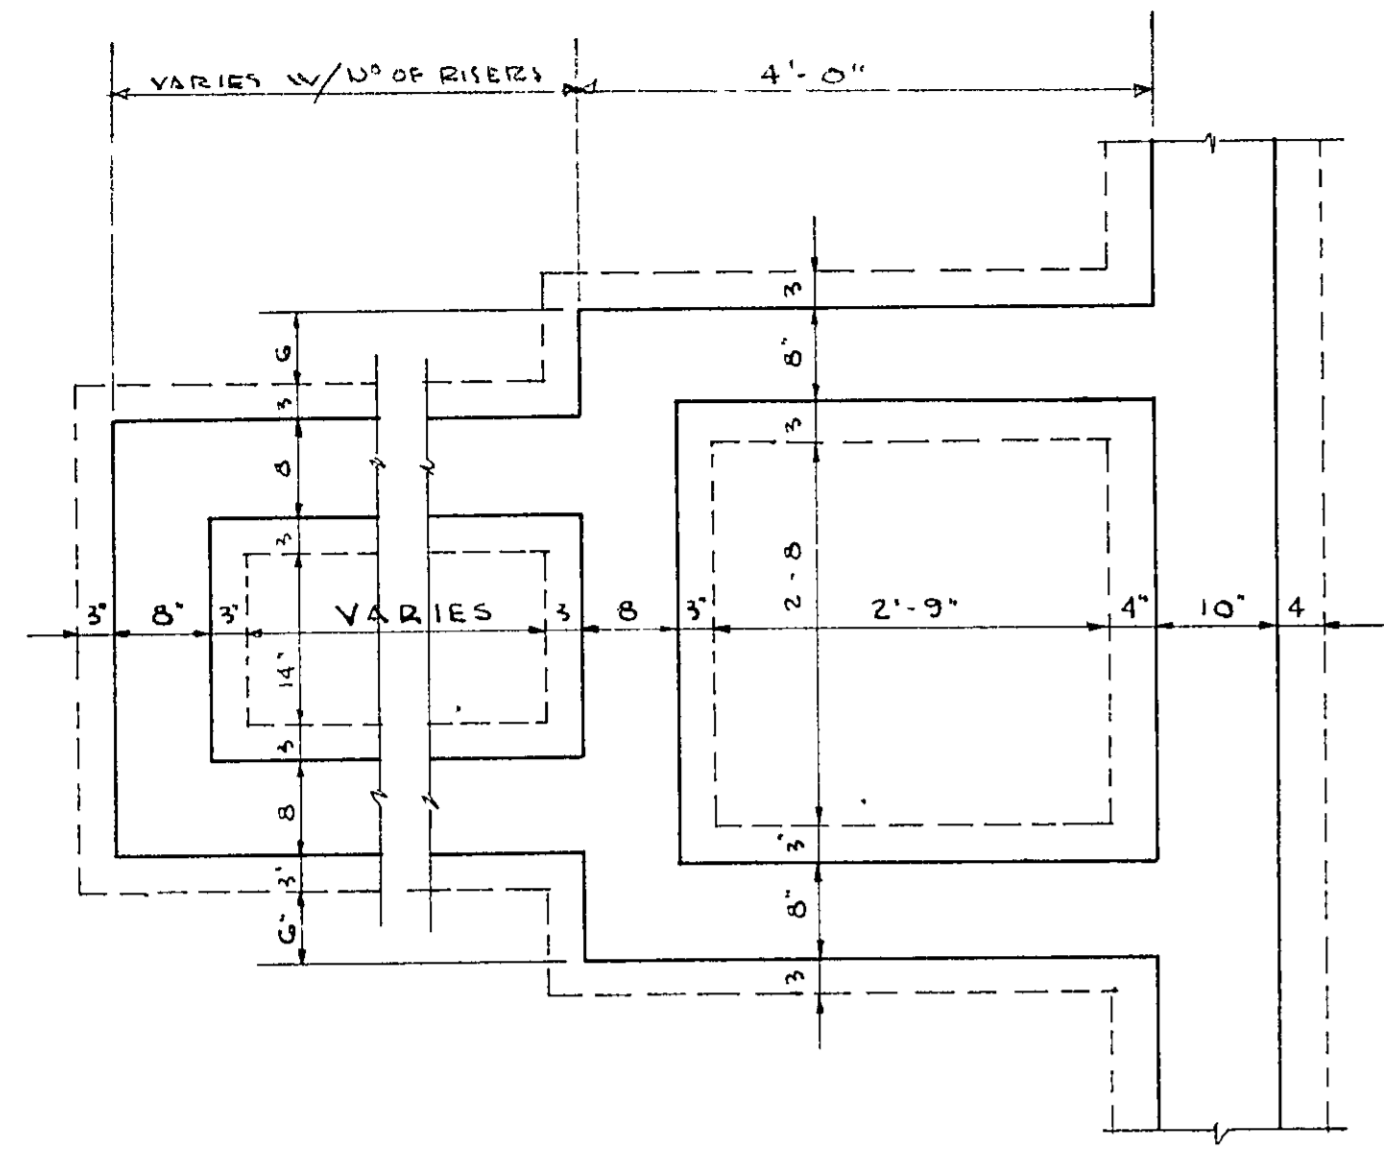


FOUNDATION PLAN
SCALE 3/4" = 1'-0"

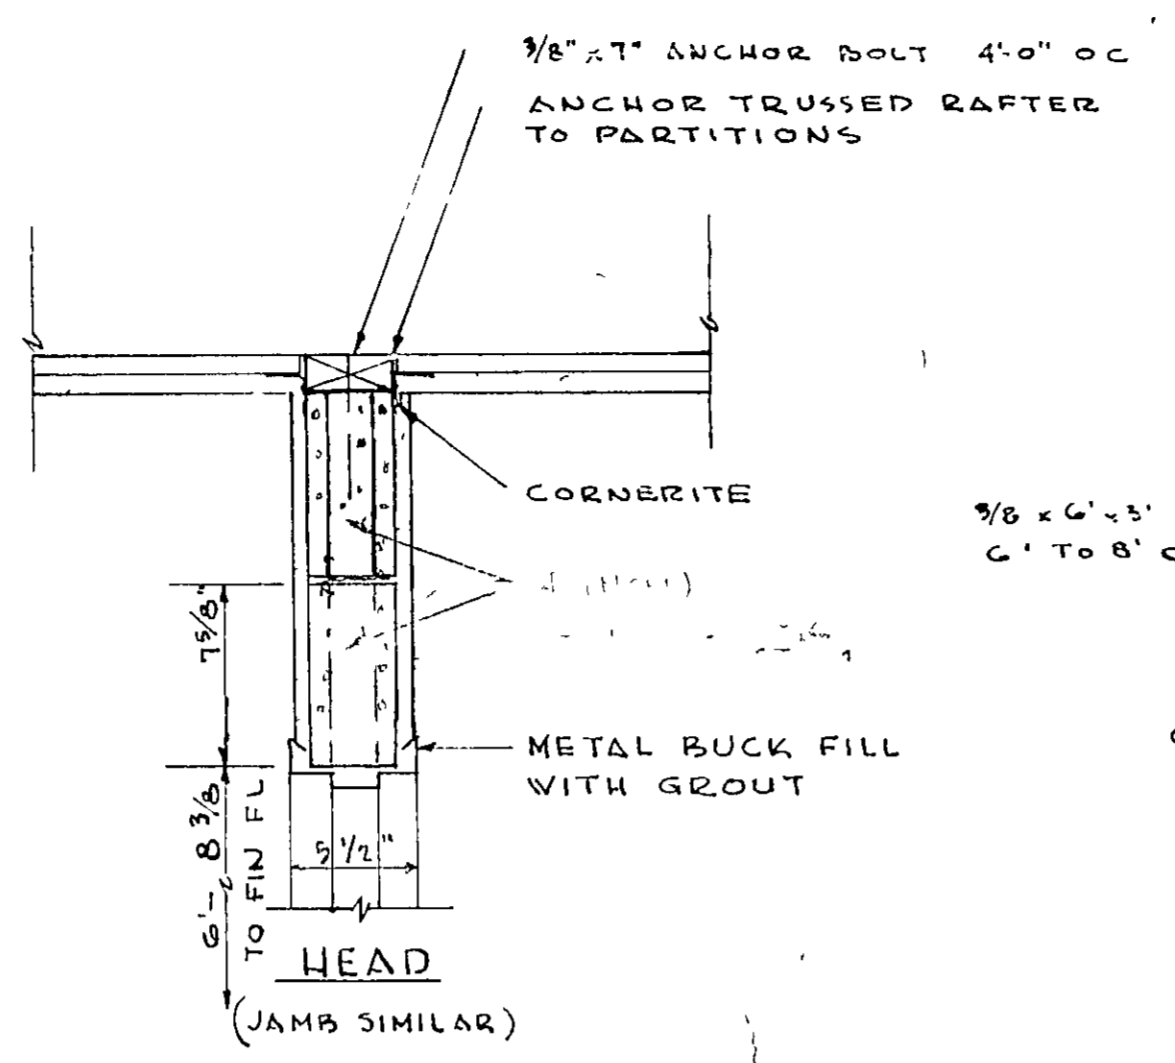


TYPICAL INTERIOR DOOR DETAIL
SCALE 1/2" = 1'-0"

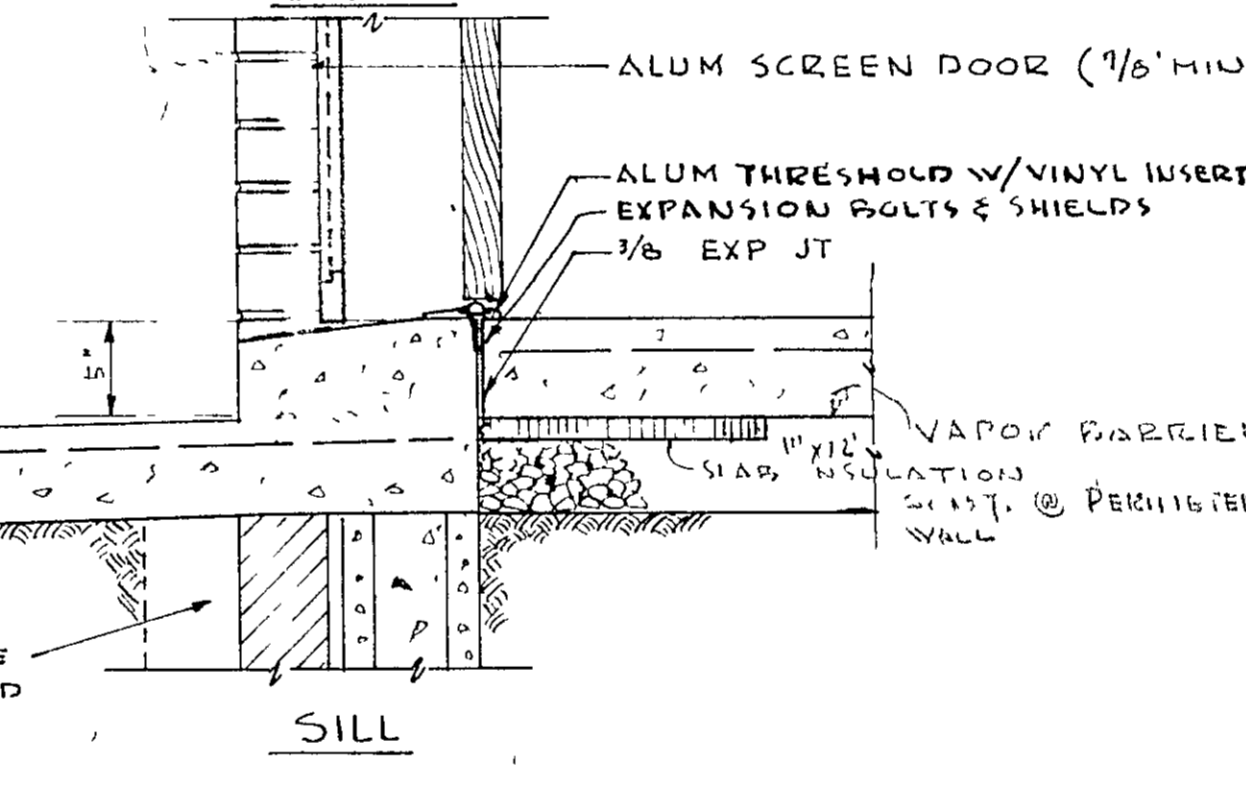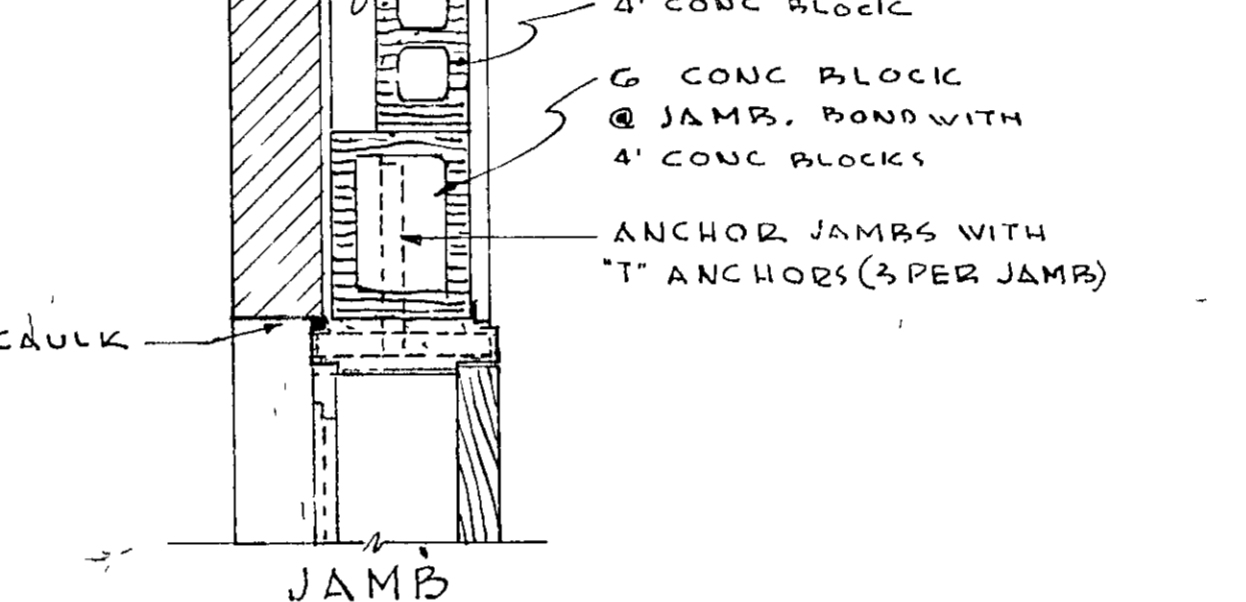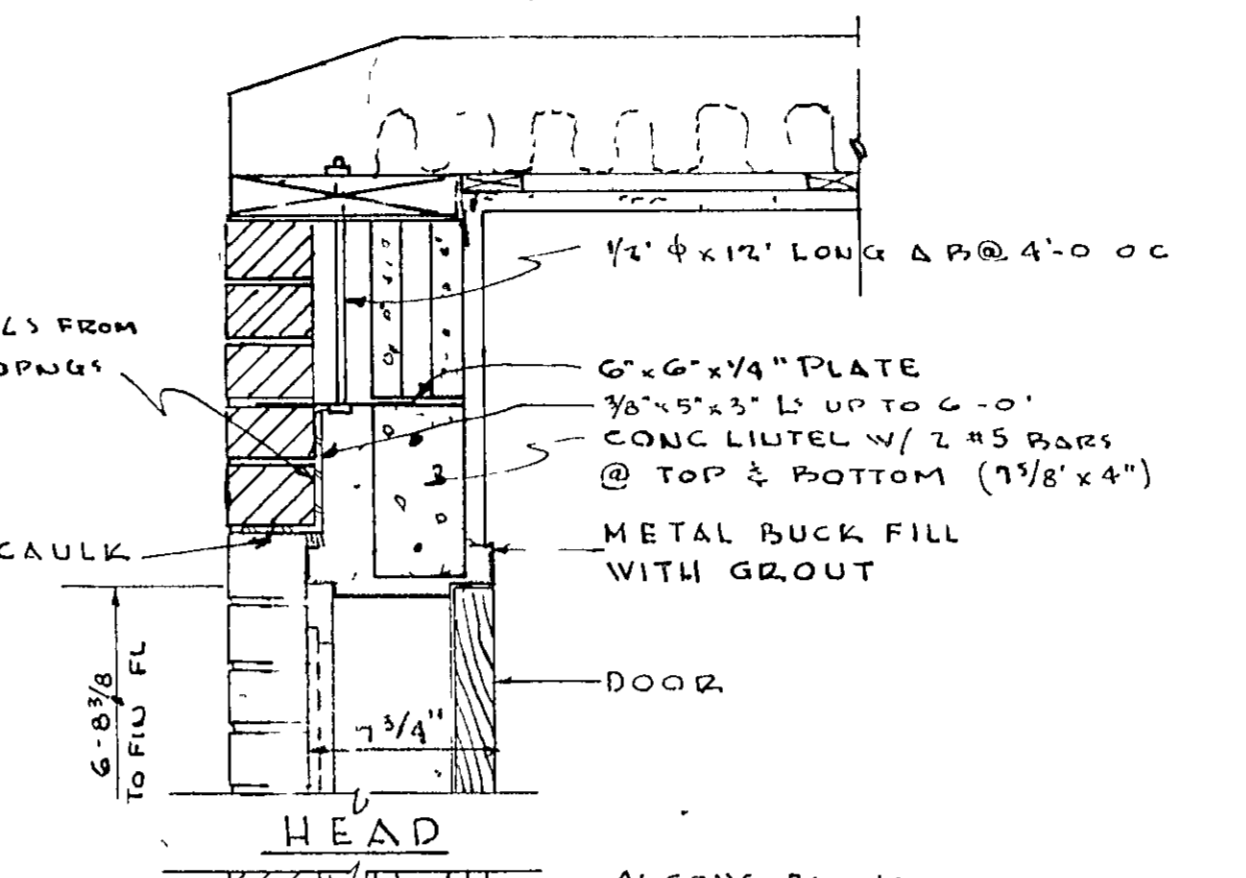

TYPICAL EXTERIOR DOOR DETAIL
SCALE 1/2" = 1'-0"

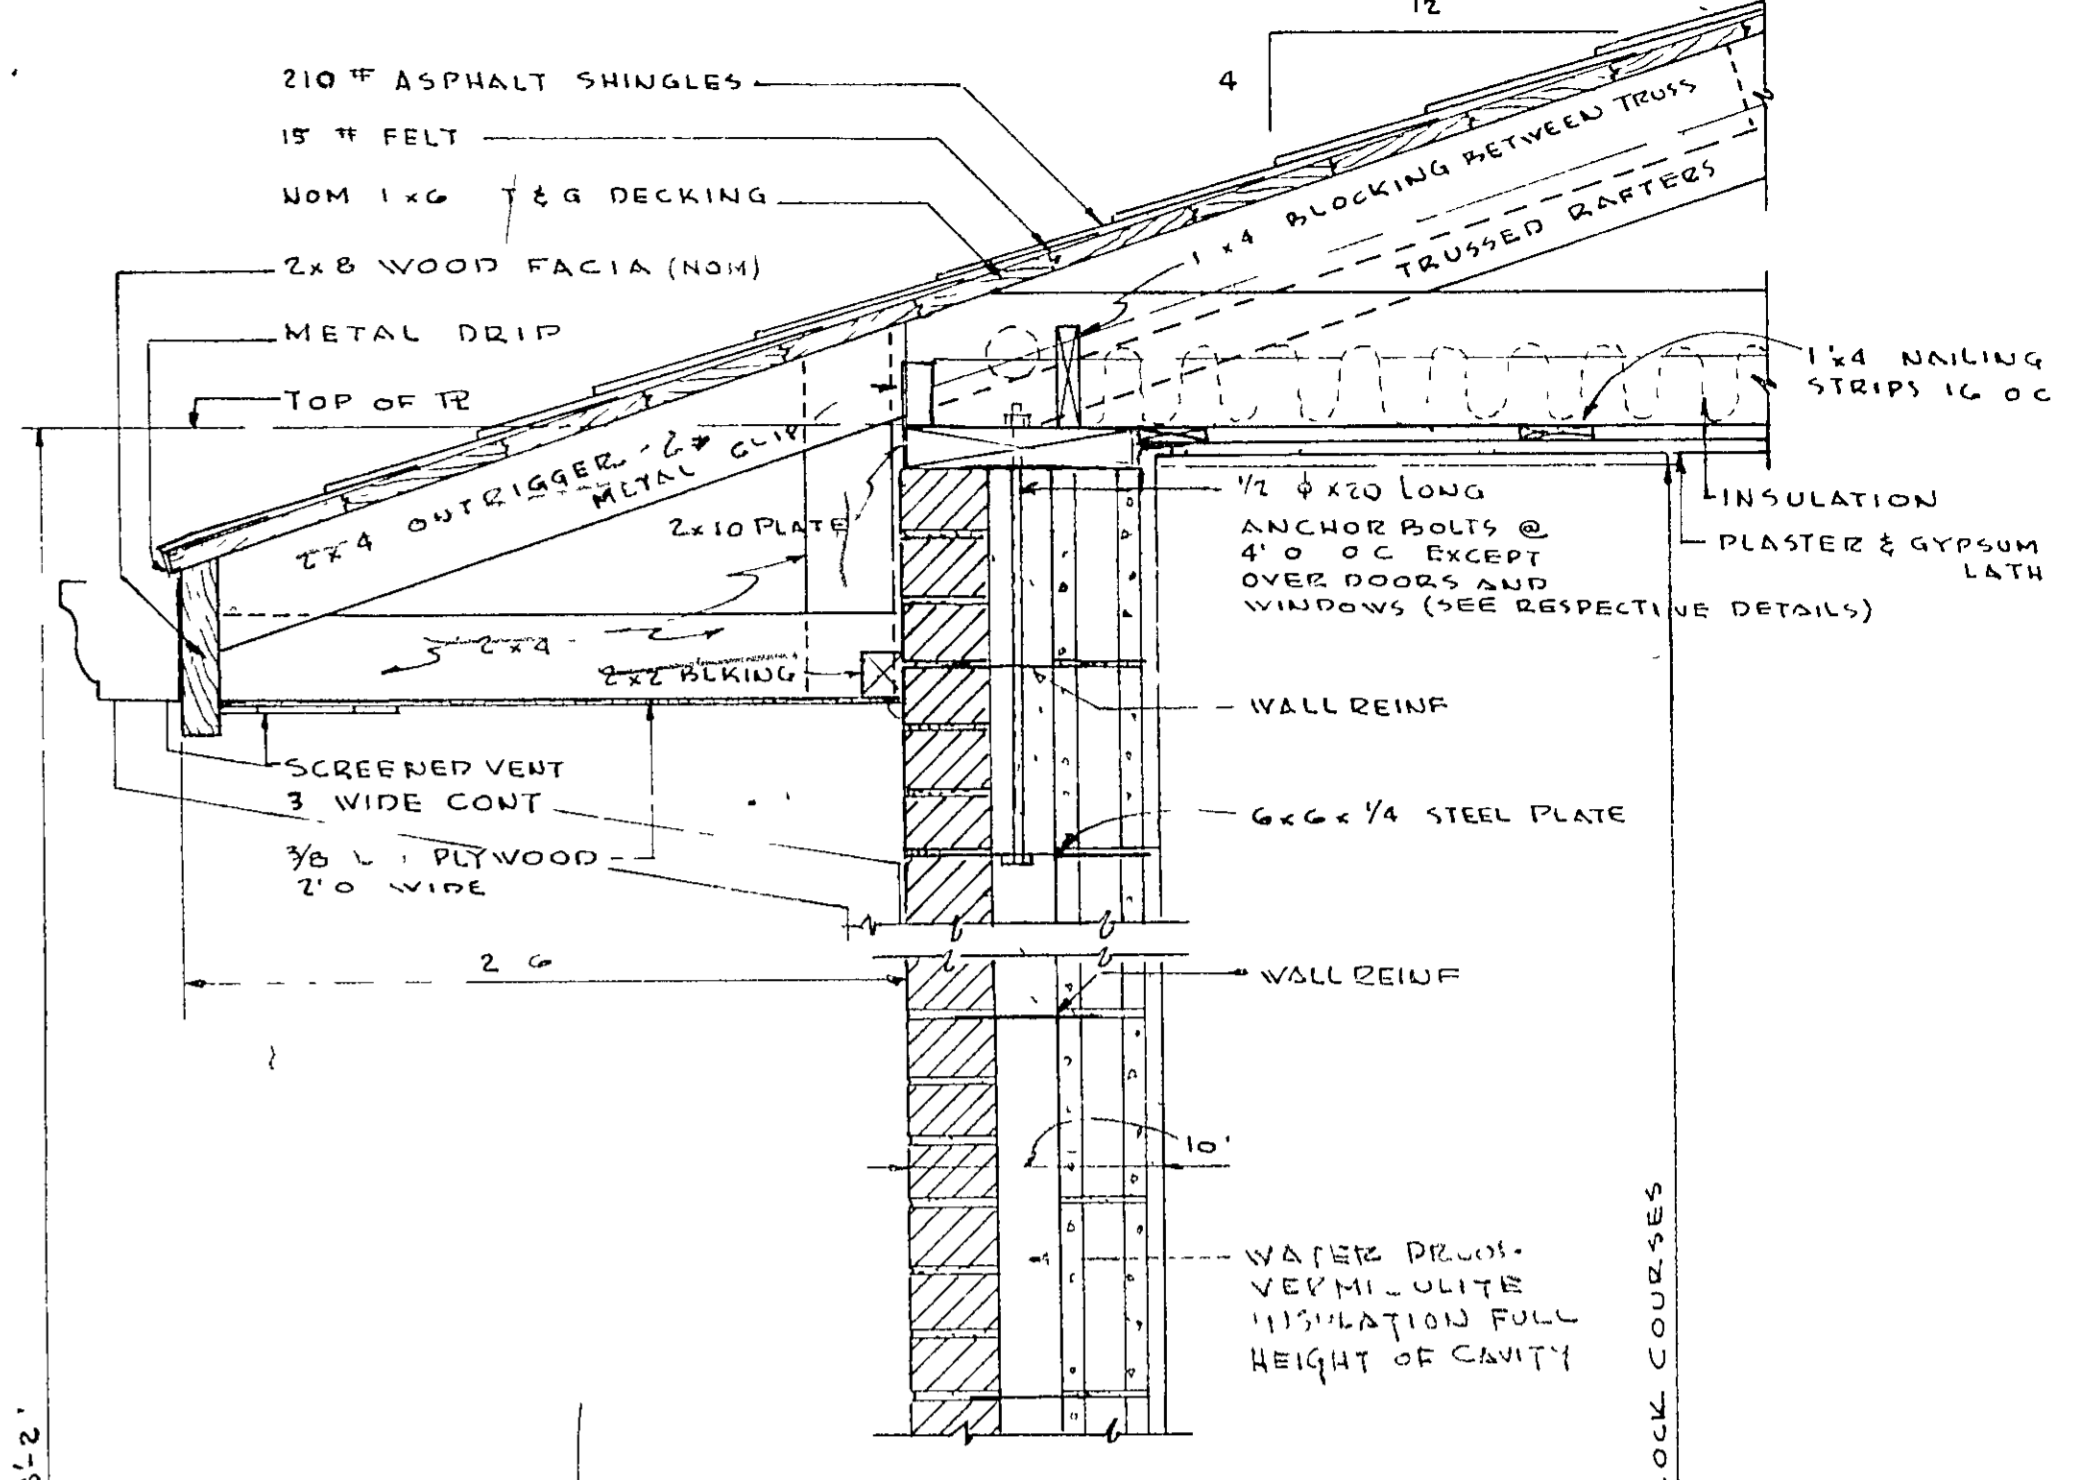


TYPICAL WALL SECTION BETWEEN WINDOWS
SCALE 1/2" = 1'-0"

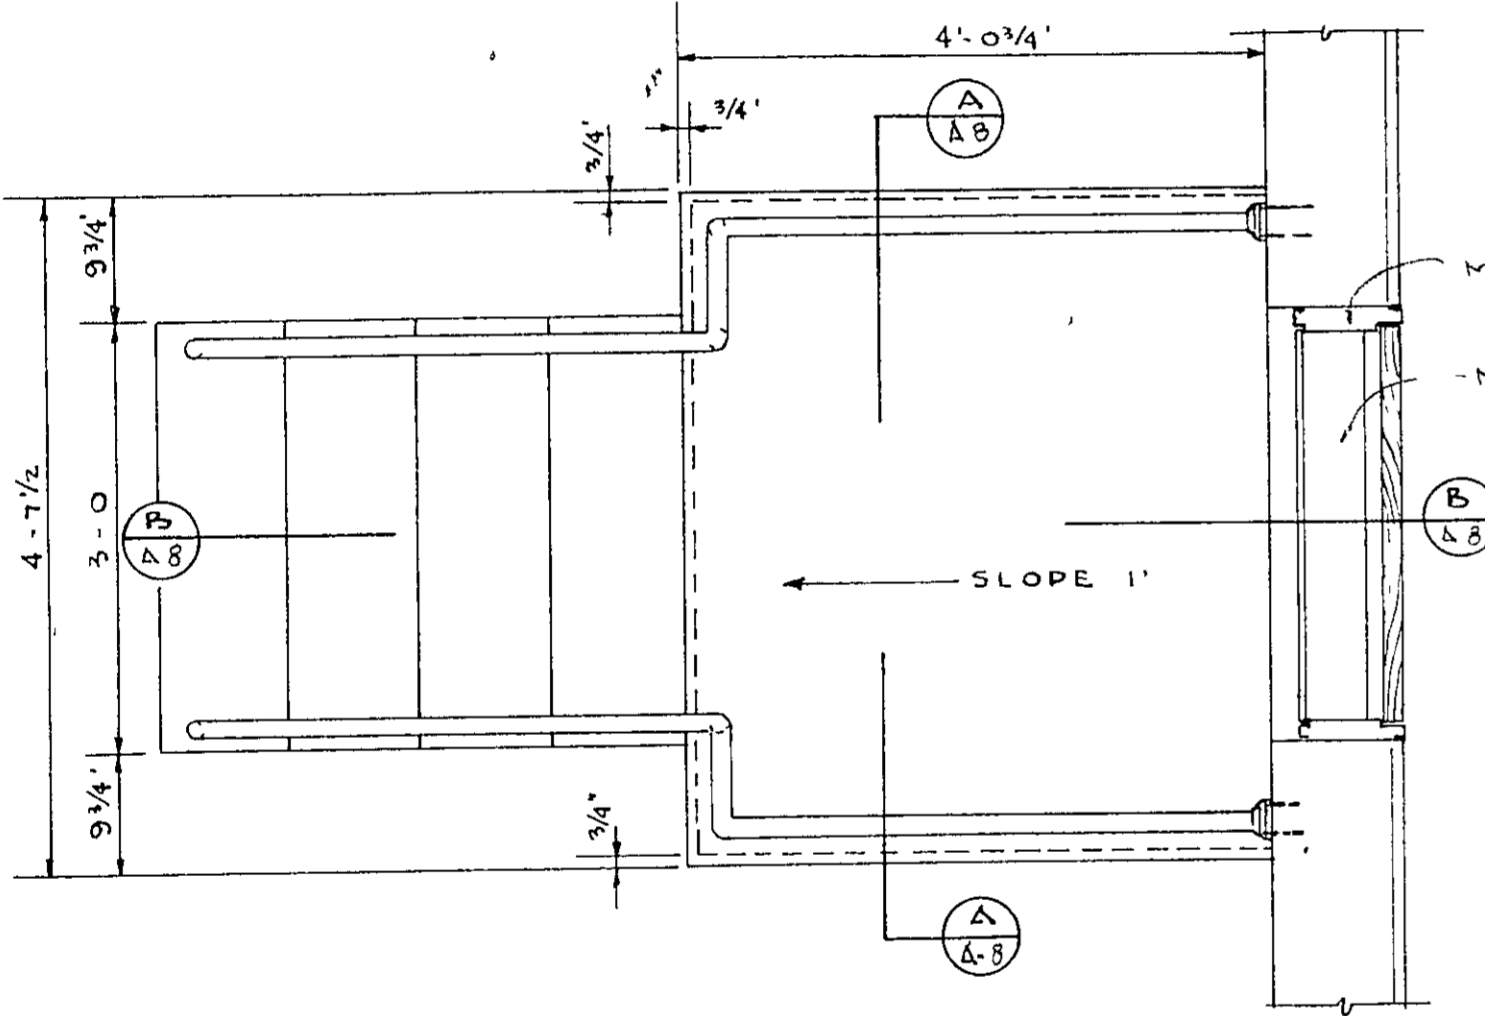


PLAN
SCALE 3/4" = 1'-0"

NOTE HANDRAILS
REQUIRED FOR ALL
PORCHES WITH 4 RISERS
OR MORE

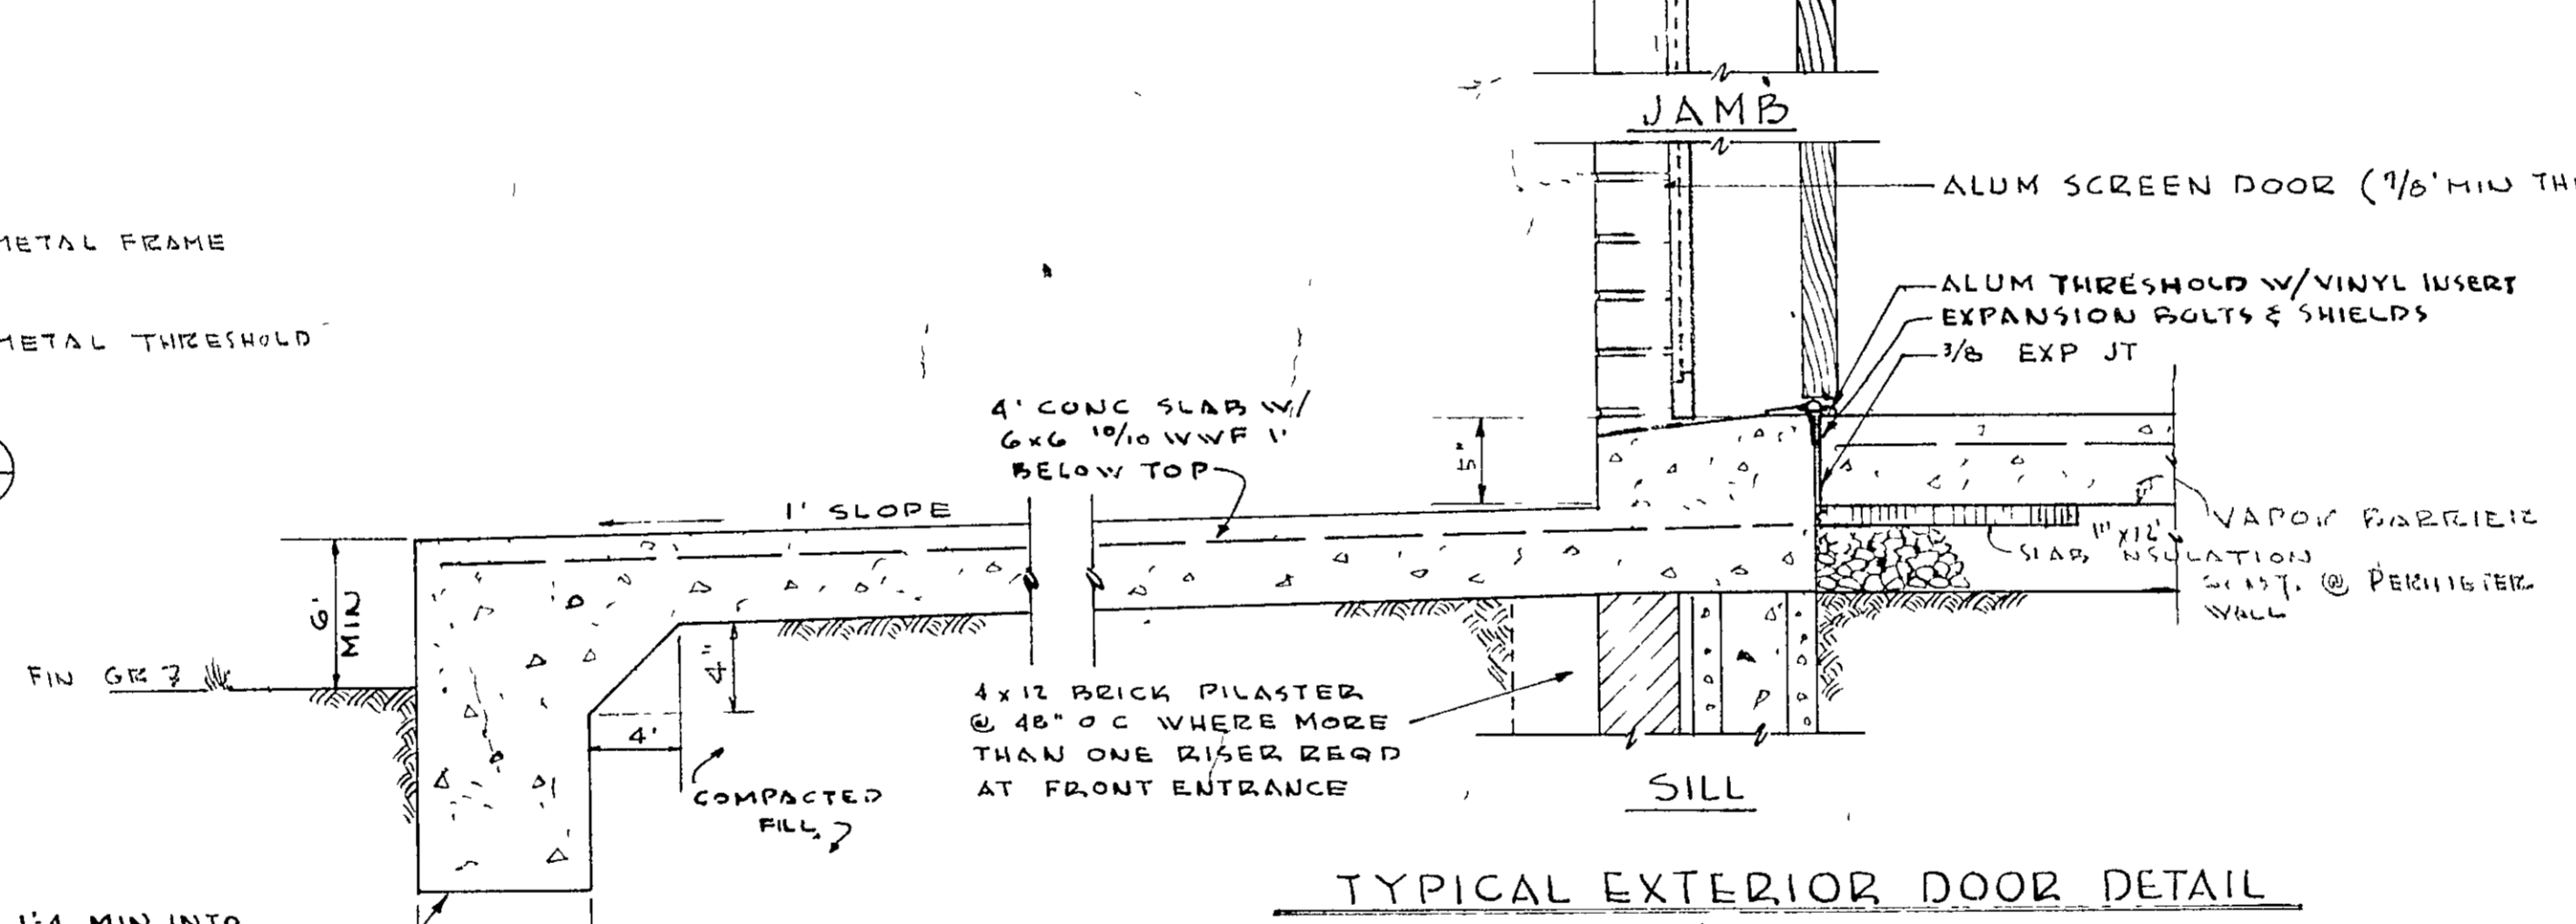


**FRONT & REAR ENTRANCE
SLAB DETAIL**
SCALE 1/2" = 1'-0"

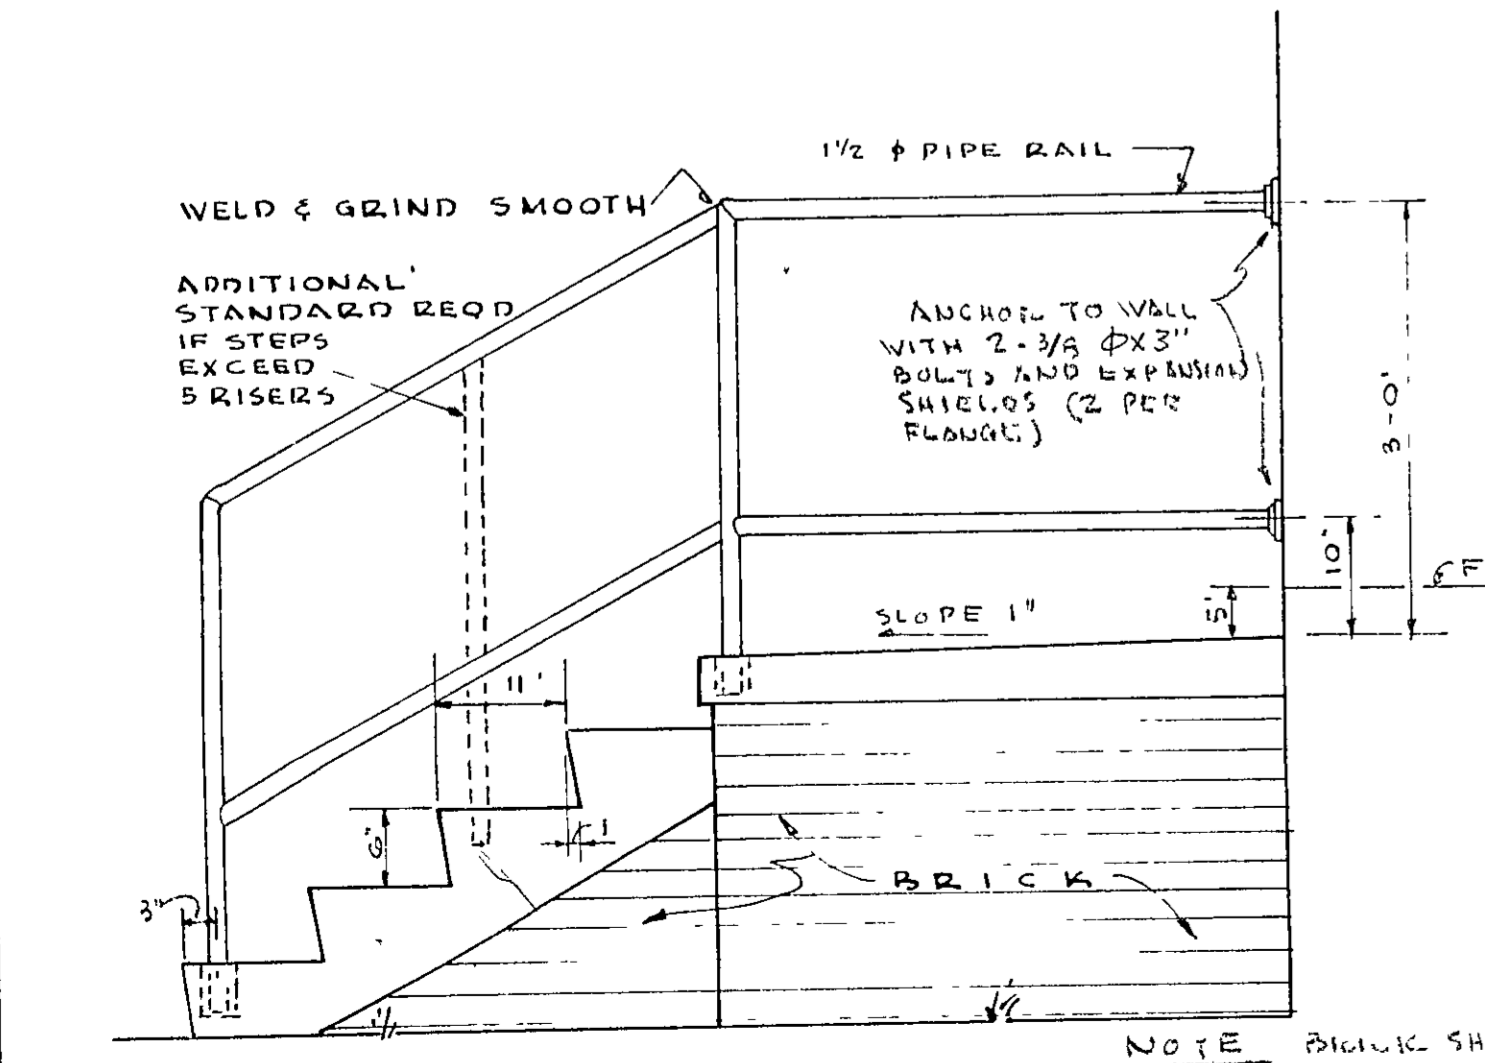


ELEVATION
SCALE 3/4" = 1'-0"

NOTE BRICK SHALL BE USED
AT FRONT ENTRANCE, SIMILAR
TO SECTION (A) WHEN MORE
THAN ONE RISER OCCURS
STEPS OCCURRING AT FEET OF
BUILDINGS SHALL BE 3'-6" IN WIDTH
RISERS AND TREADS SHALL BE CONSTRUCTED
ACCORDING TO SECTION (B)

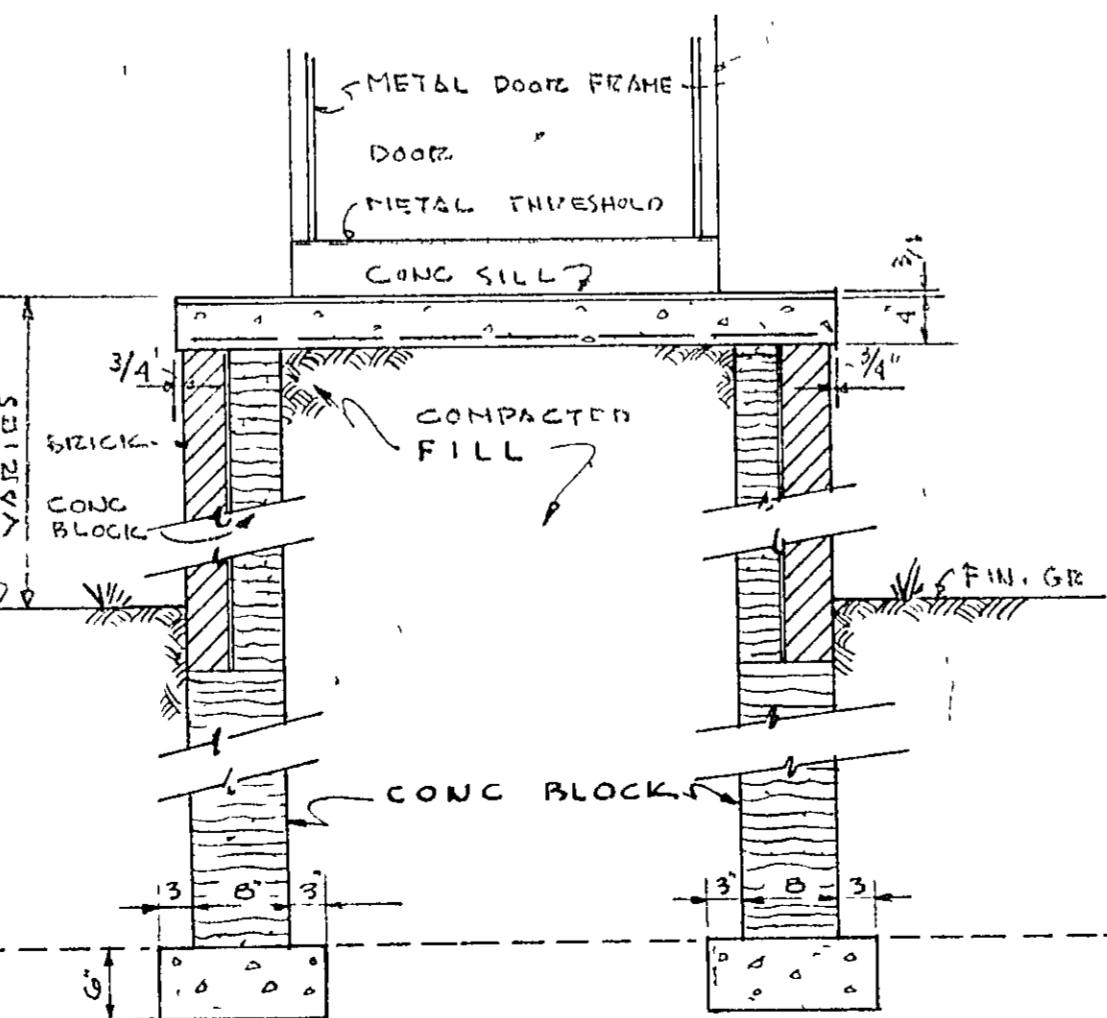

SECTION (A)

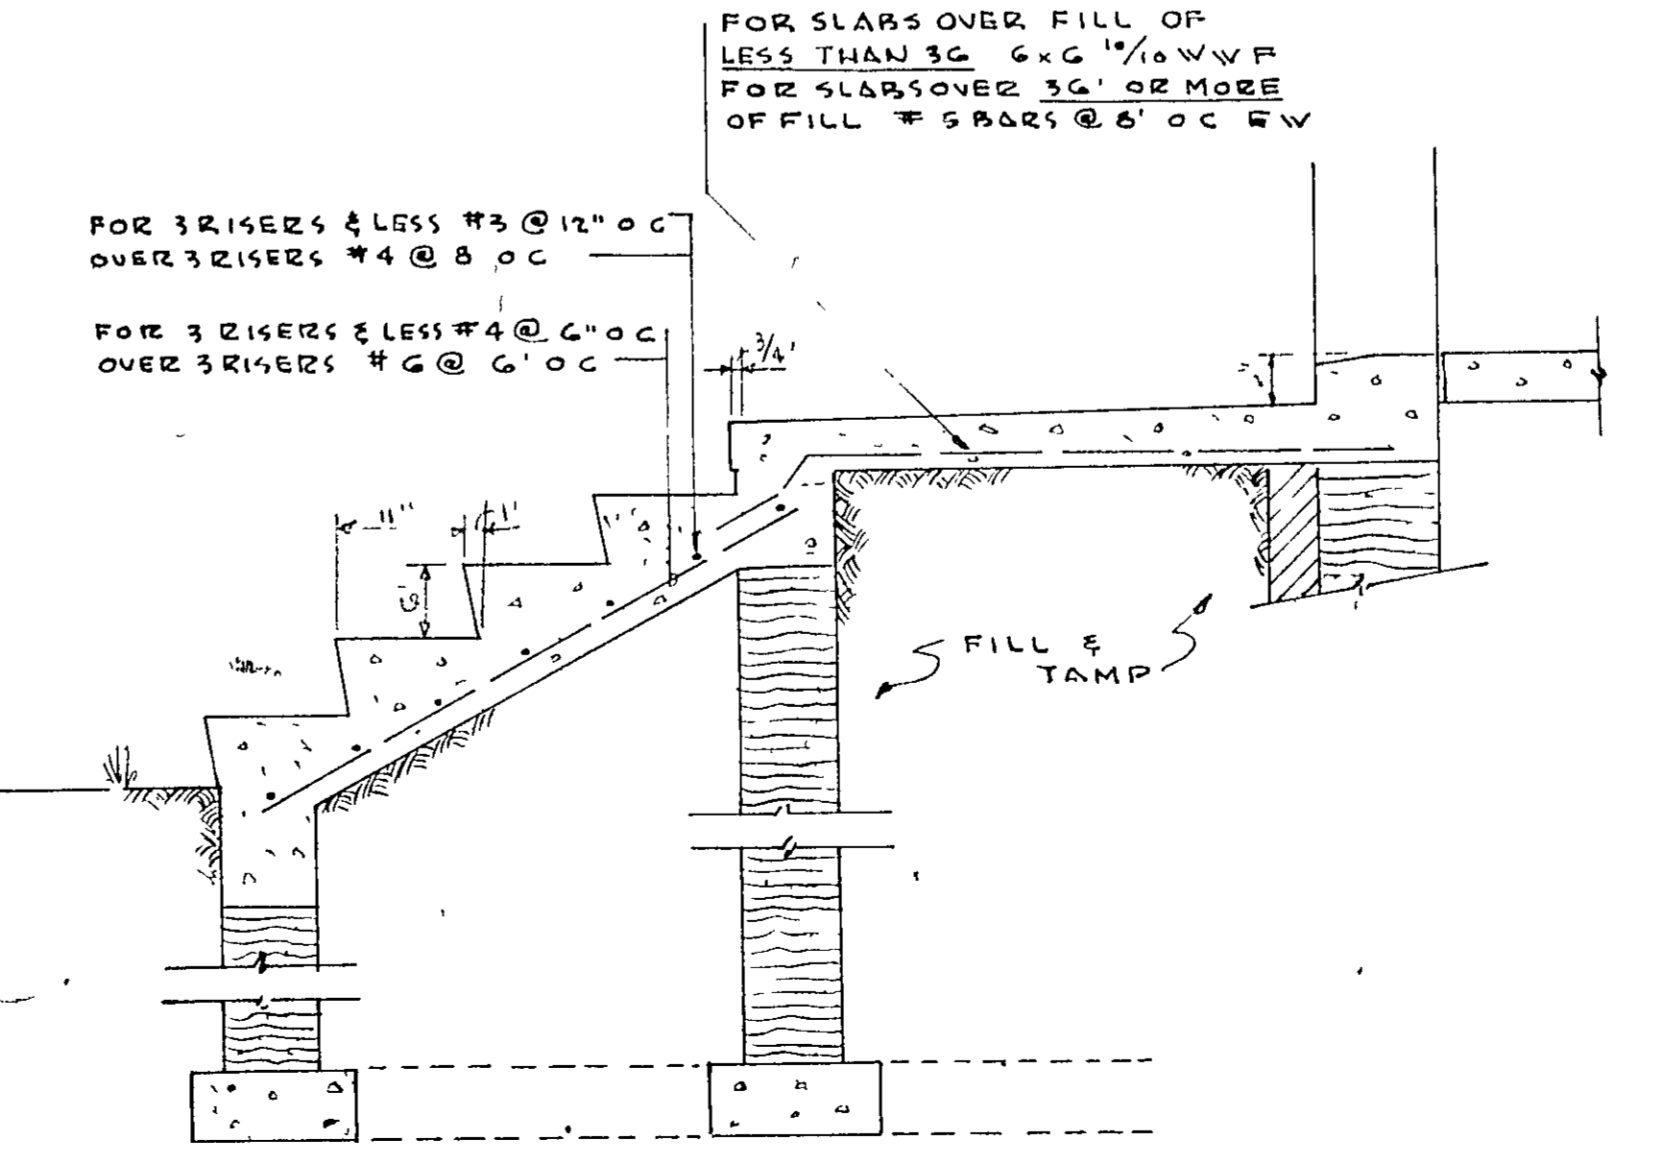

SECTION (B)

TYPICAL REAR ENTRANCE DETAILS
SCALE 3/4" = 1'-0"


WALL SECTION & MISC DETAILS

LOW RENT HOUSING PROJECT N GA 7-1
FOR THE
HOUSING AUTHORITY OF THE CITY OF BLUE RIDGE, GEORGIA

2-22-60


HET

A-8

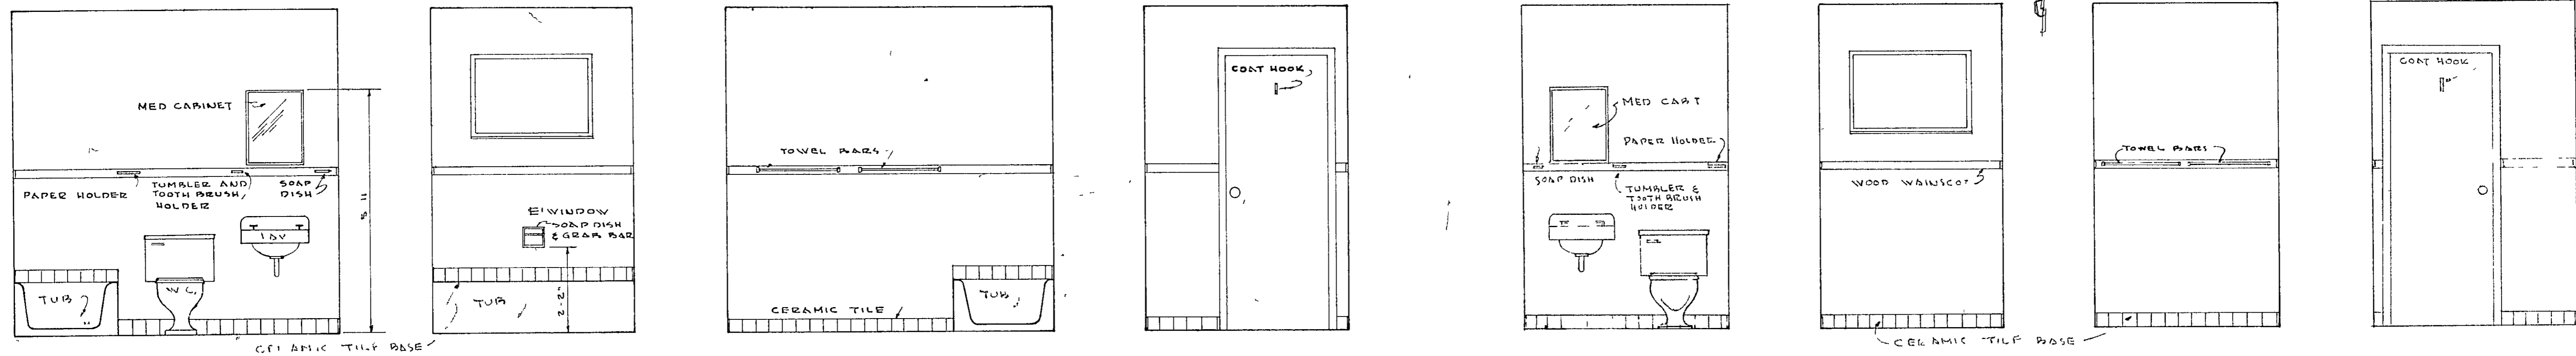

TYPICAL FULL BATH ELEVATIONS
SCALE 1/2" = 1'-0"


TYPICAL HALF BATH ELEVATIONS
SCALE 1/2" = 1'-0"

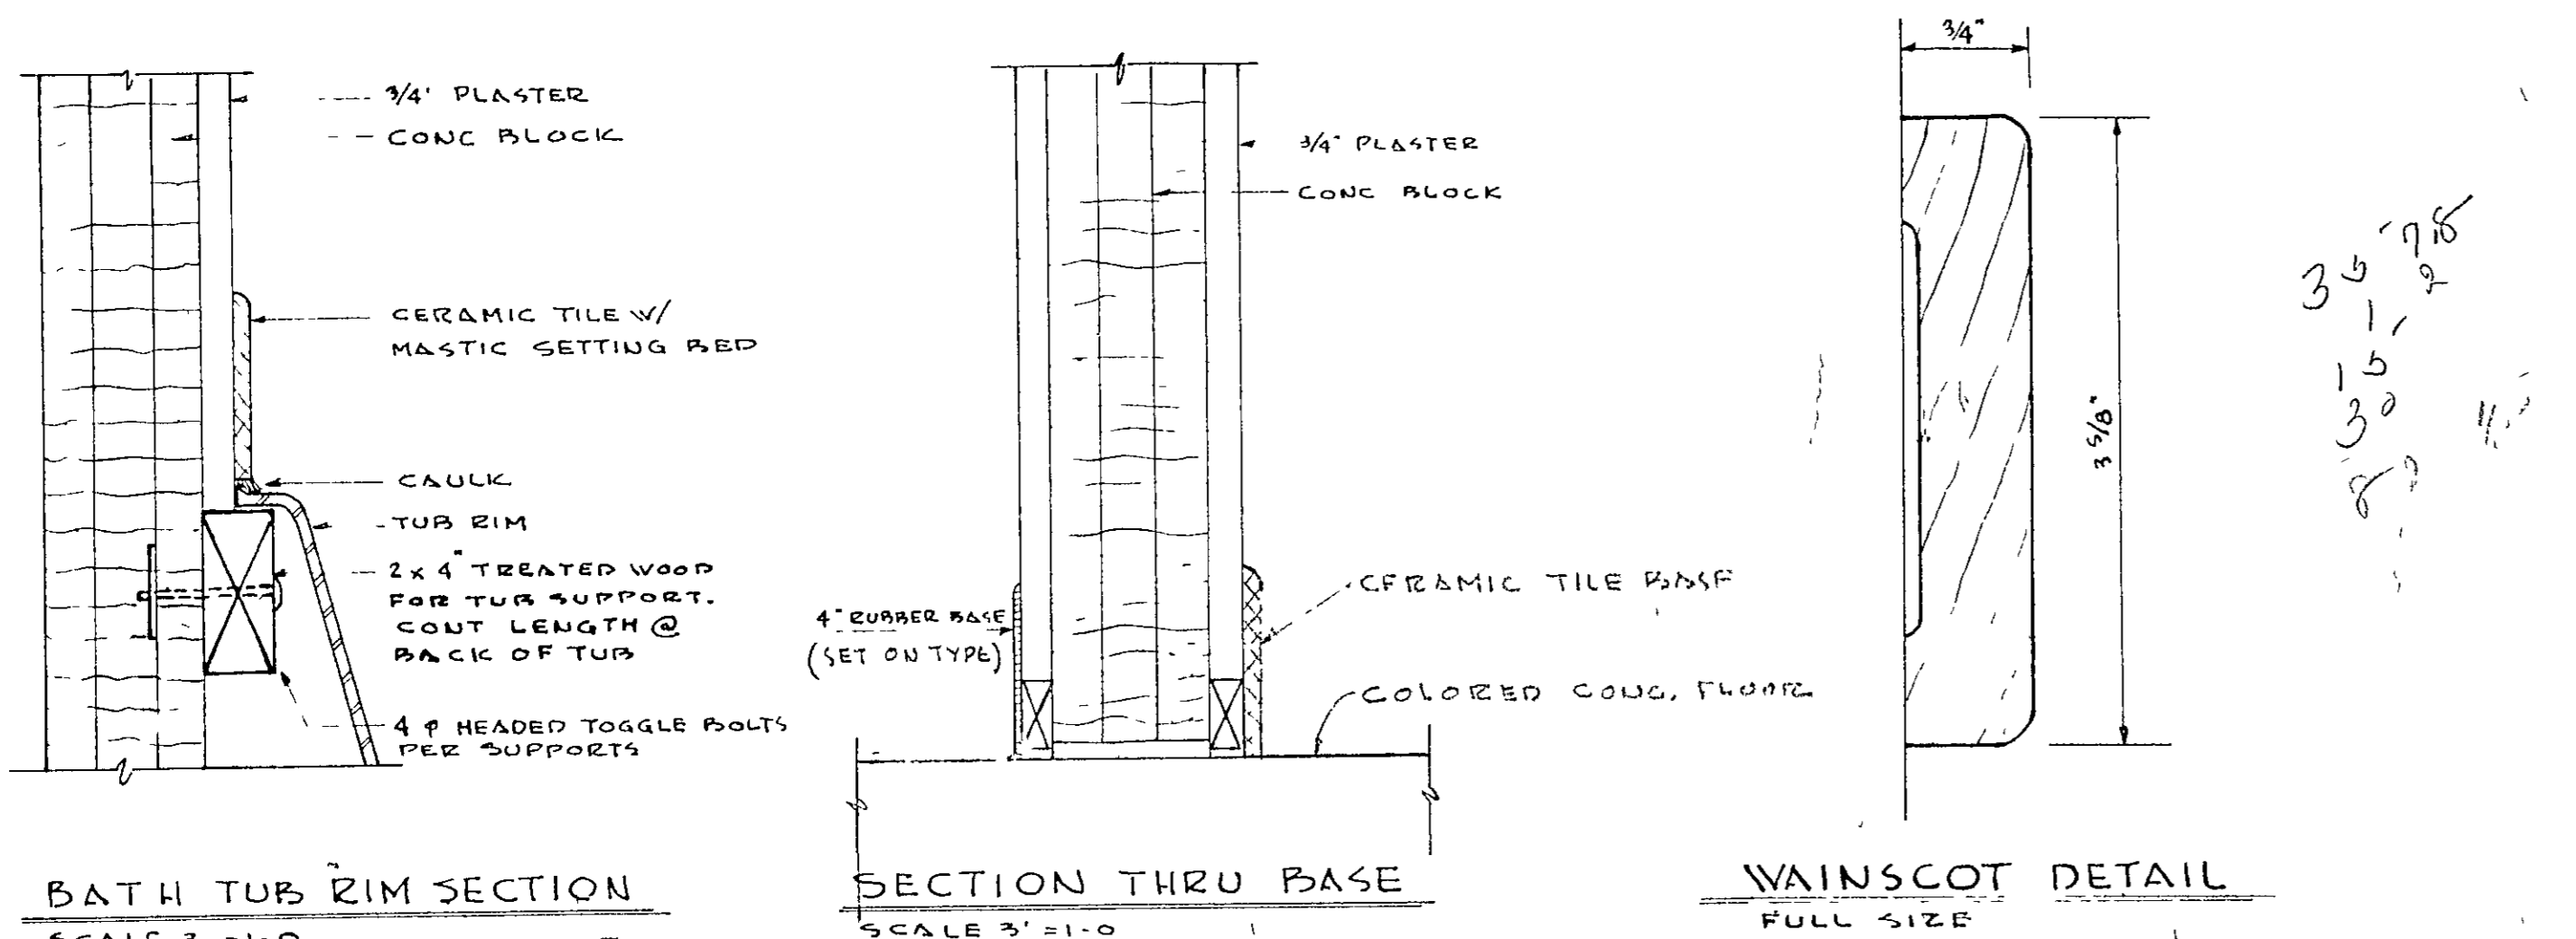


BATH TUB RIM SECTION
SCALE 3/4" = 1'-0"

SECTION THRU BASE
SCALE 3/4" = 1'-0"


WAINSCOT DETAIL
FULL SIZE

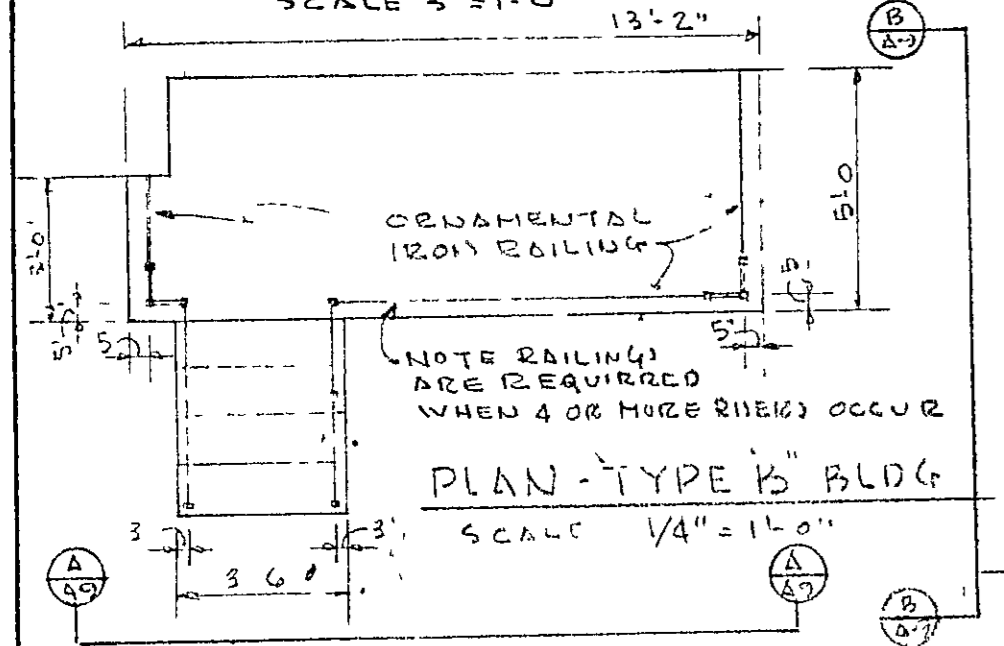

PLAN - TYPE B BLDG
SCALE 1/4" = 1'-0"

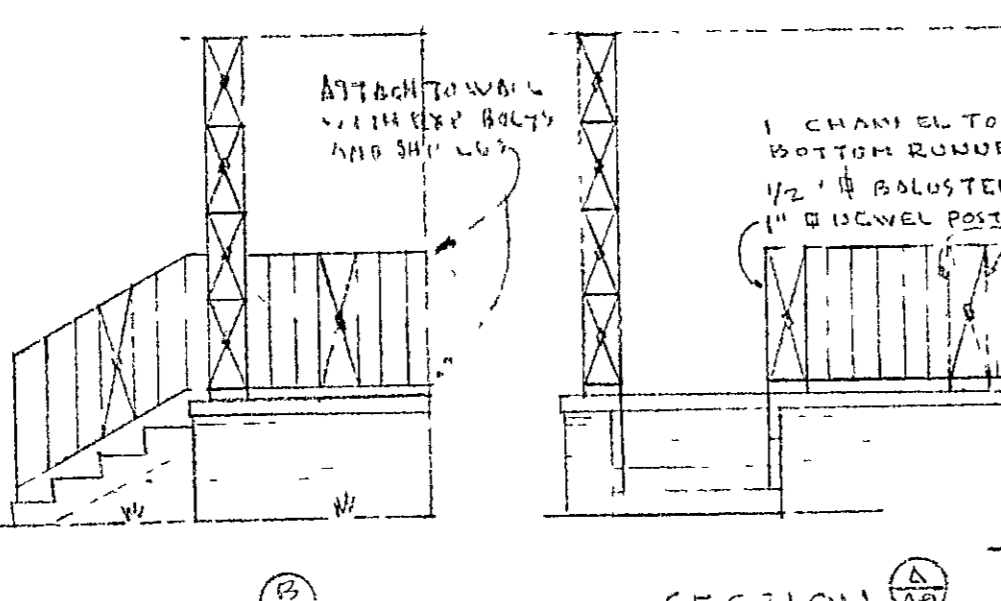


TYPICAL COL ANCHORING DETAIL
NO SCALE

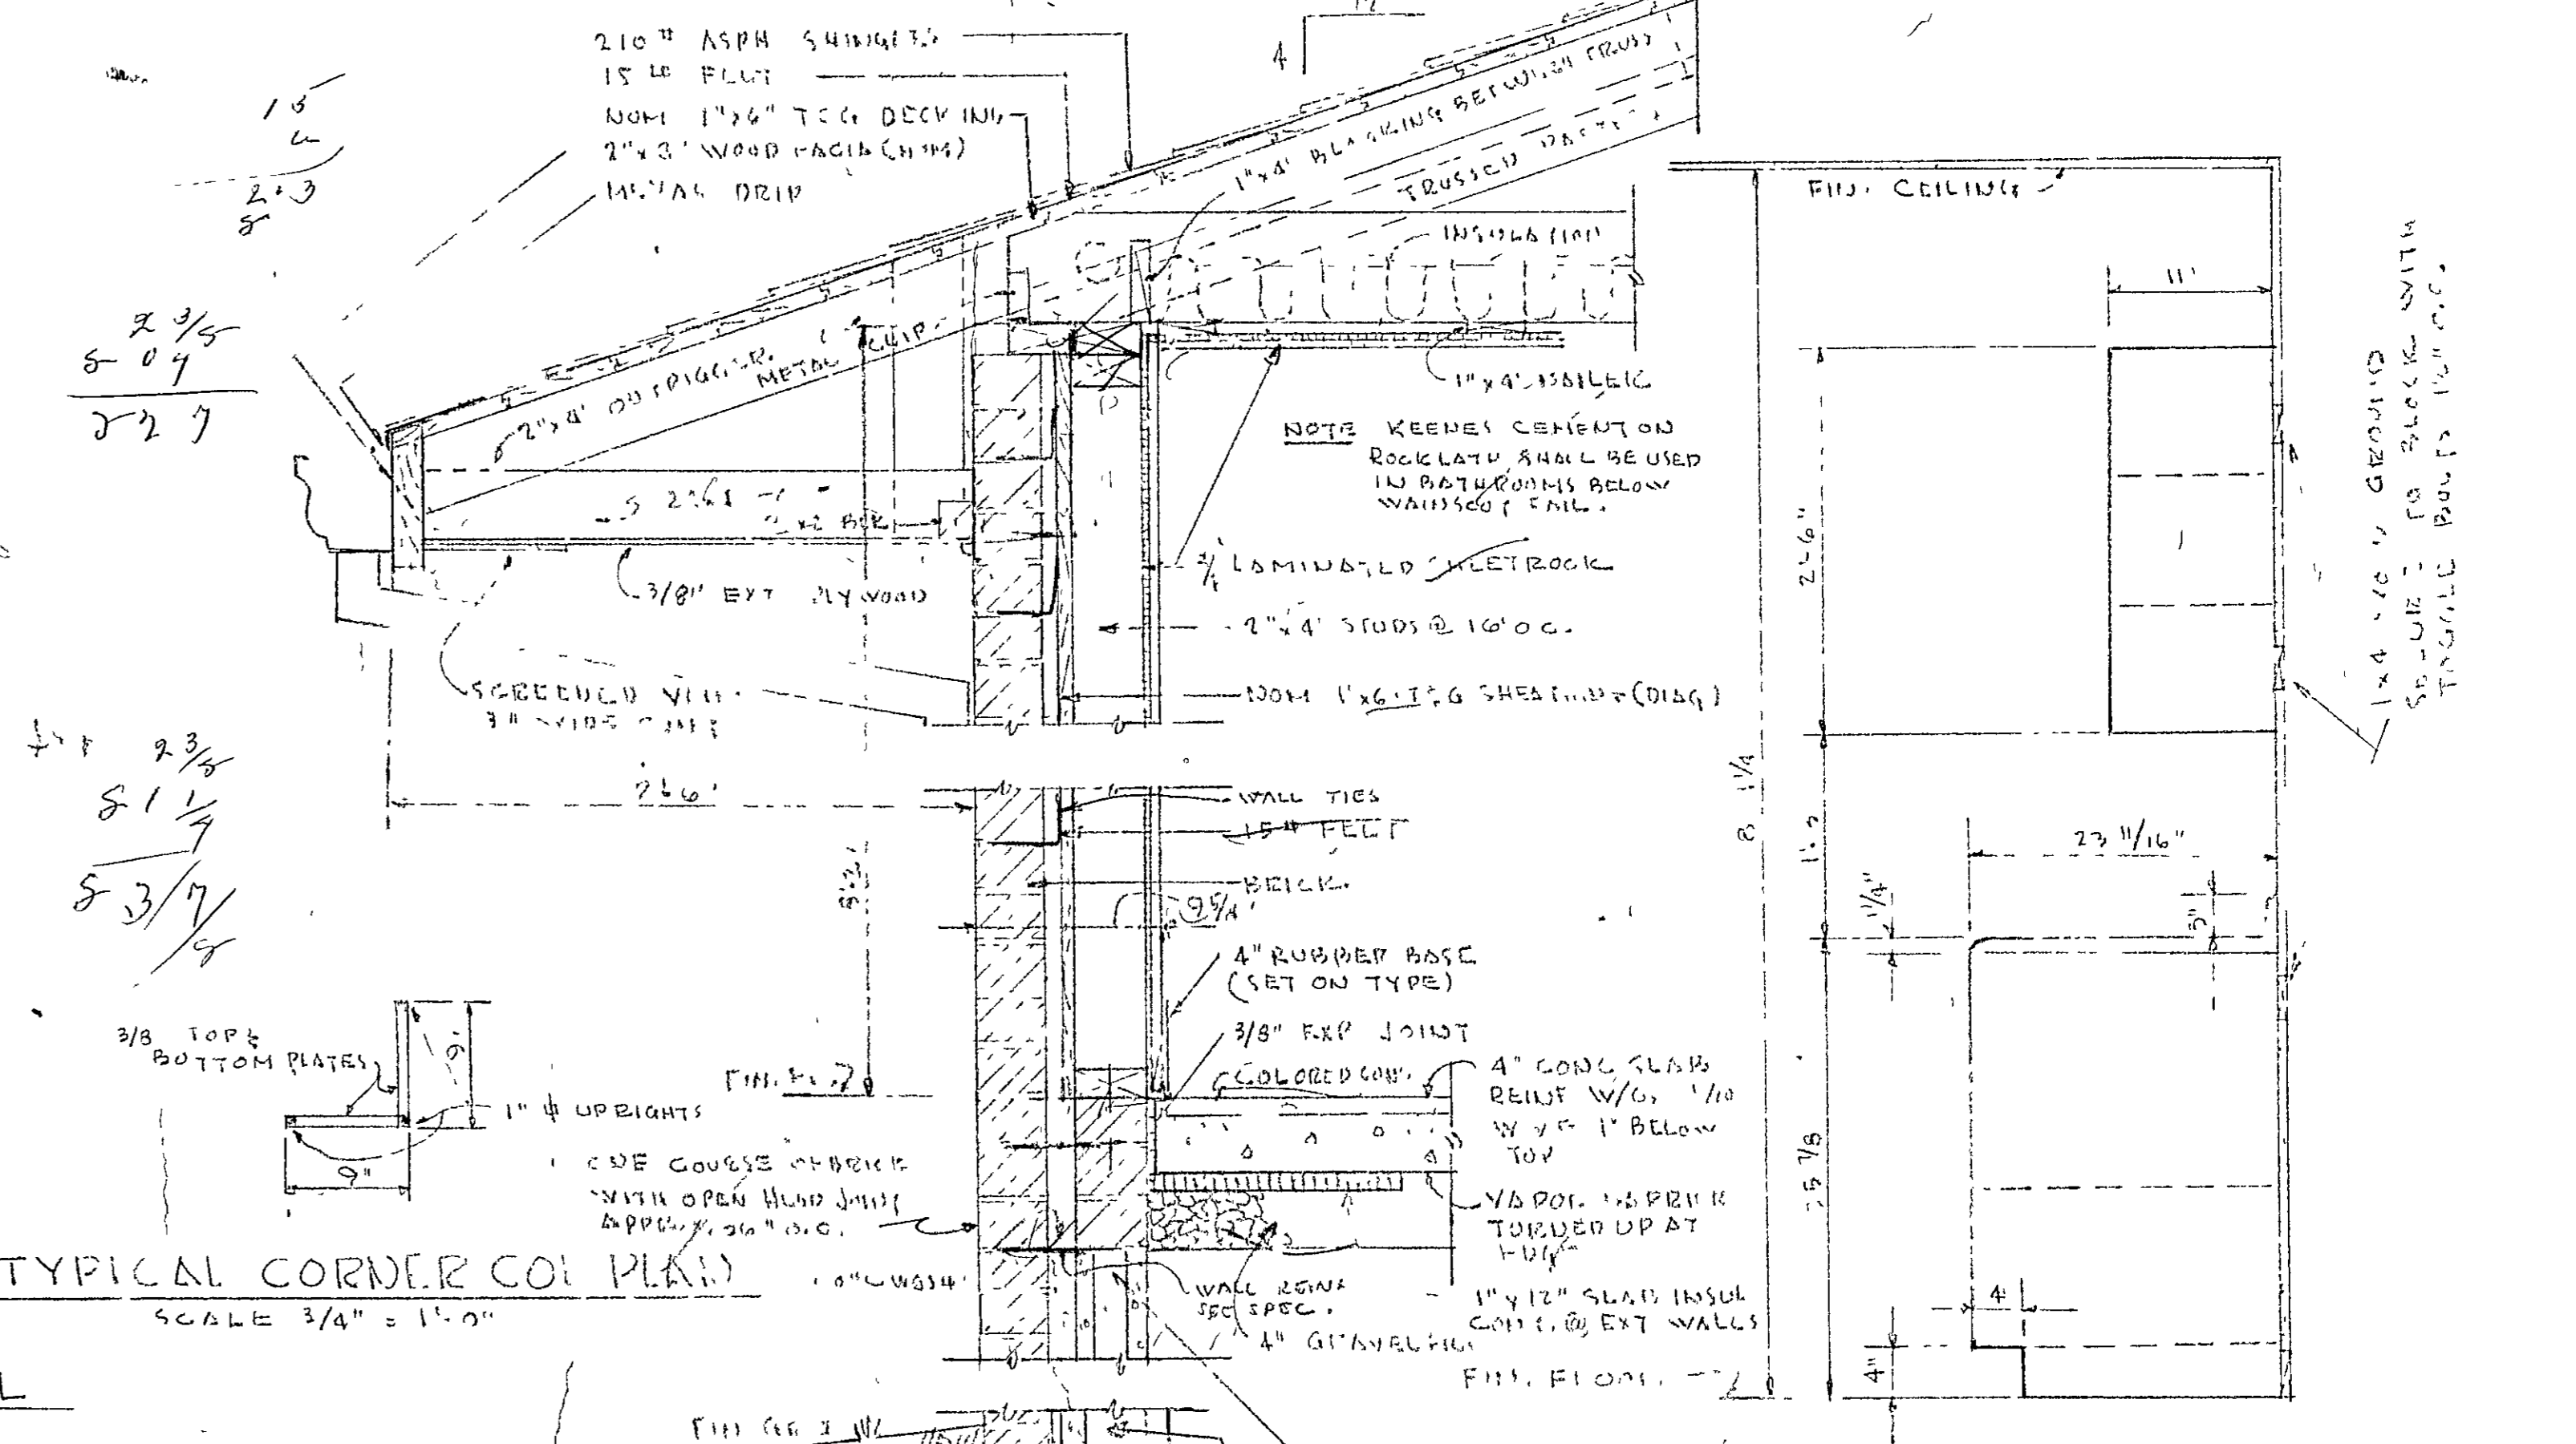


TYPICAL CORNER COL PLAN
SCALE 3/4" = 1'-0"

KITCHEN CABINET SECTION
SCALE 1" = 1'-0"

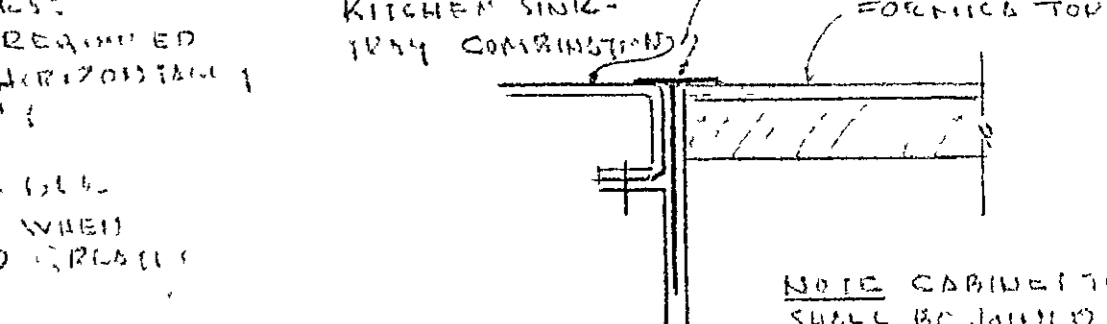

KITCHEN CABINET SEAMLESS STRIP
NOT TO SCALE

OPTIONAL - WALL SECTION
SCALE 1/2" = 1'-0"

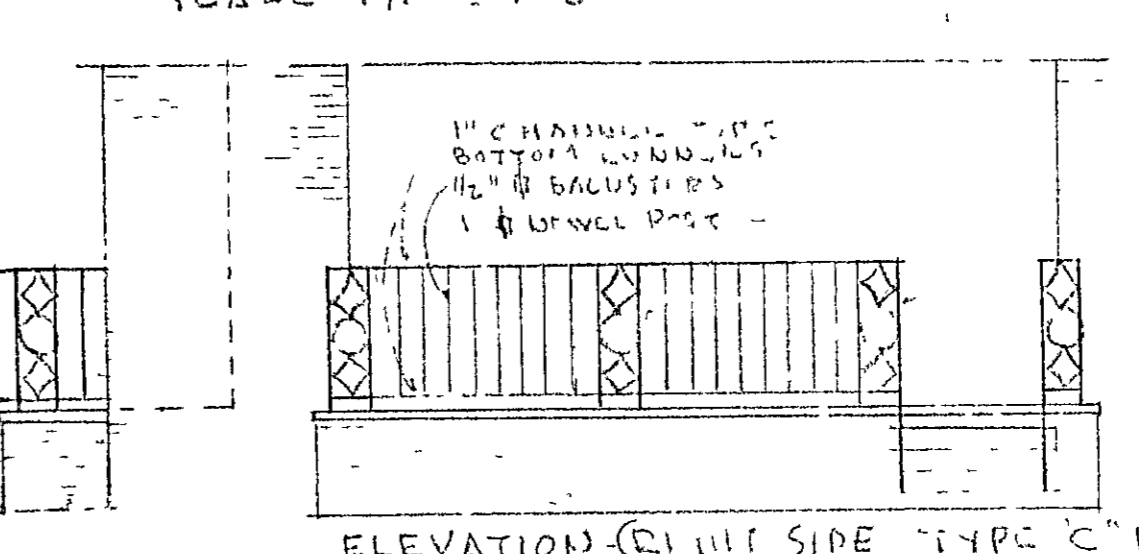

ELEVATION (RIGHT SIDE TYPE C BLDG)
SCALE 1/4" = 1'-0"

BATHROOM ELEVATIONS & MISC DETAILS	
LOW RENT HOUSING PROJECT	NO. 2260
FOR THE HOUSING AUTHORITY OF THE CITY OF BOSTON	REC.
25 N. BRIDGE, BOSTON	AC


TYPE "A"
(FOR BLDG TYPE "A")

TYPE "B"
(FOR BLDG TYPE "B")


TYPE "C"
(FOR BLDG TYPE "C")

TYPE "D"
(FOR BLDG TYPE "D")


ELEVATIONS OF PORCH COLUMNS
SCALE 1/4" = 1'-0"

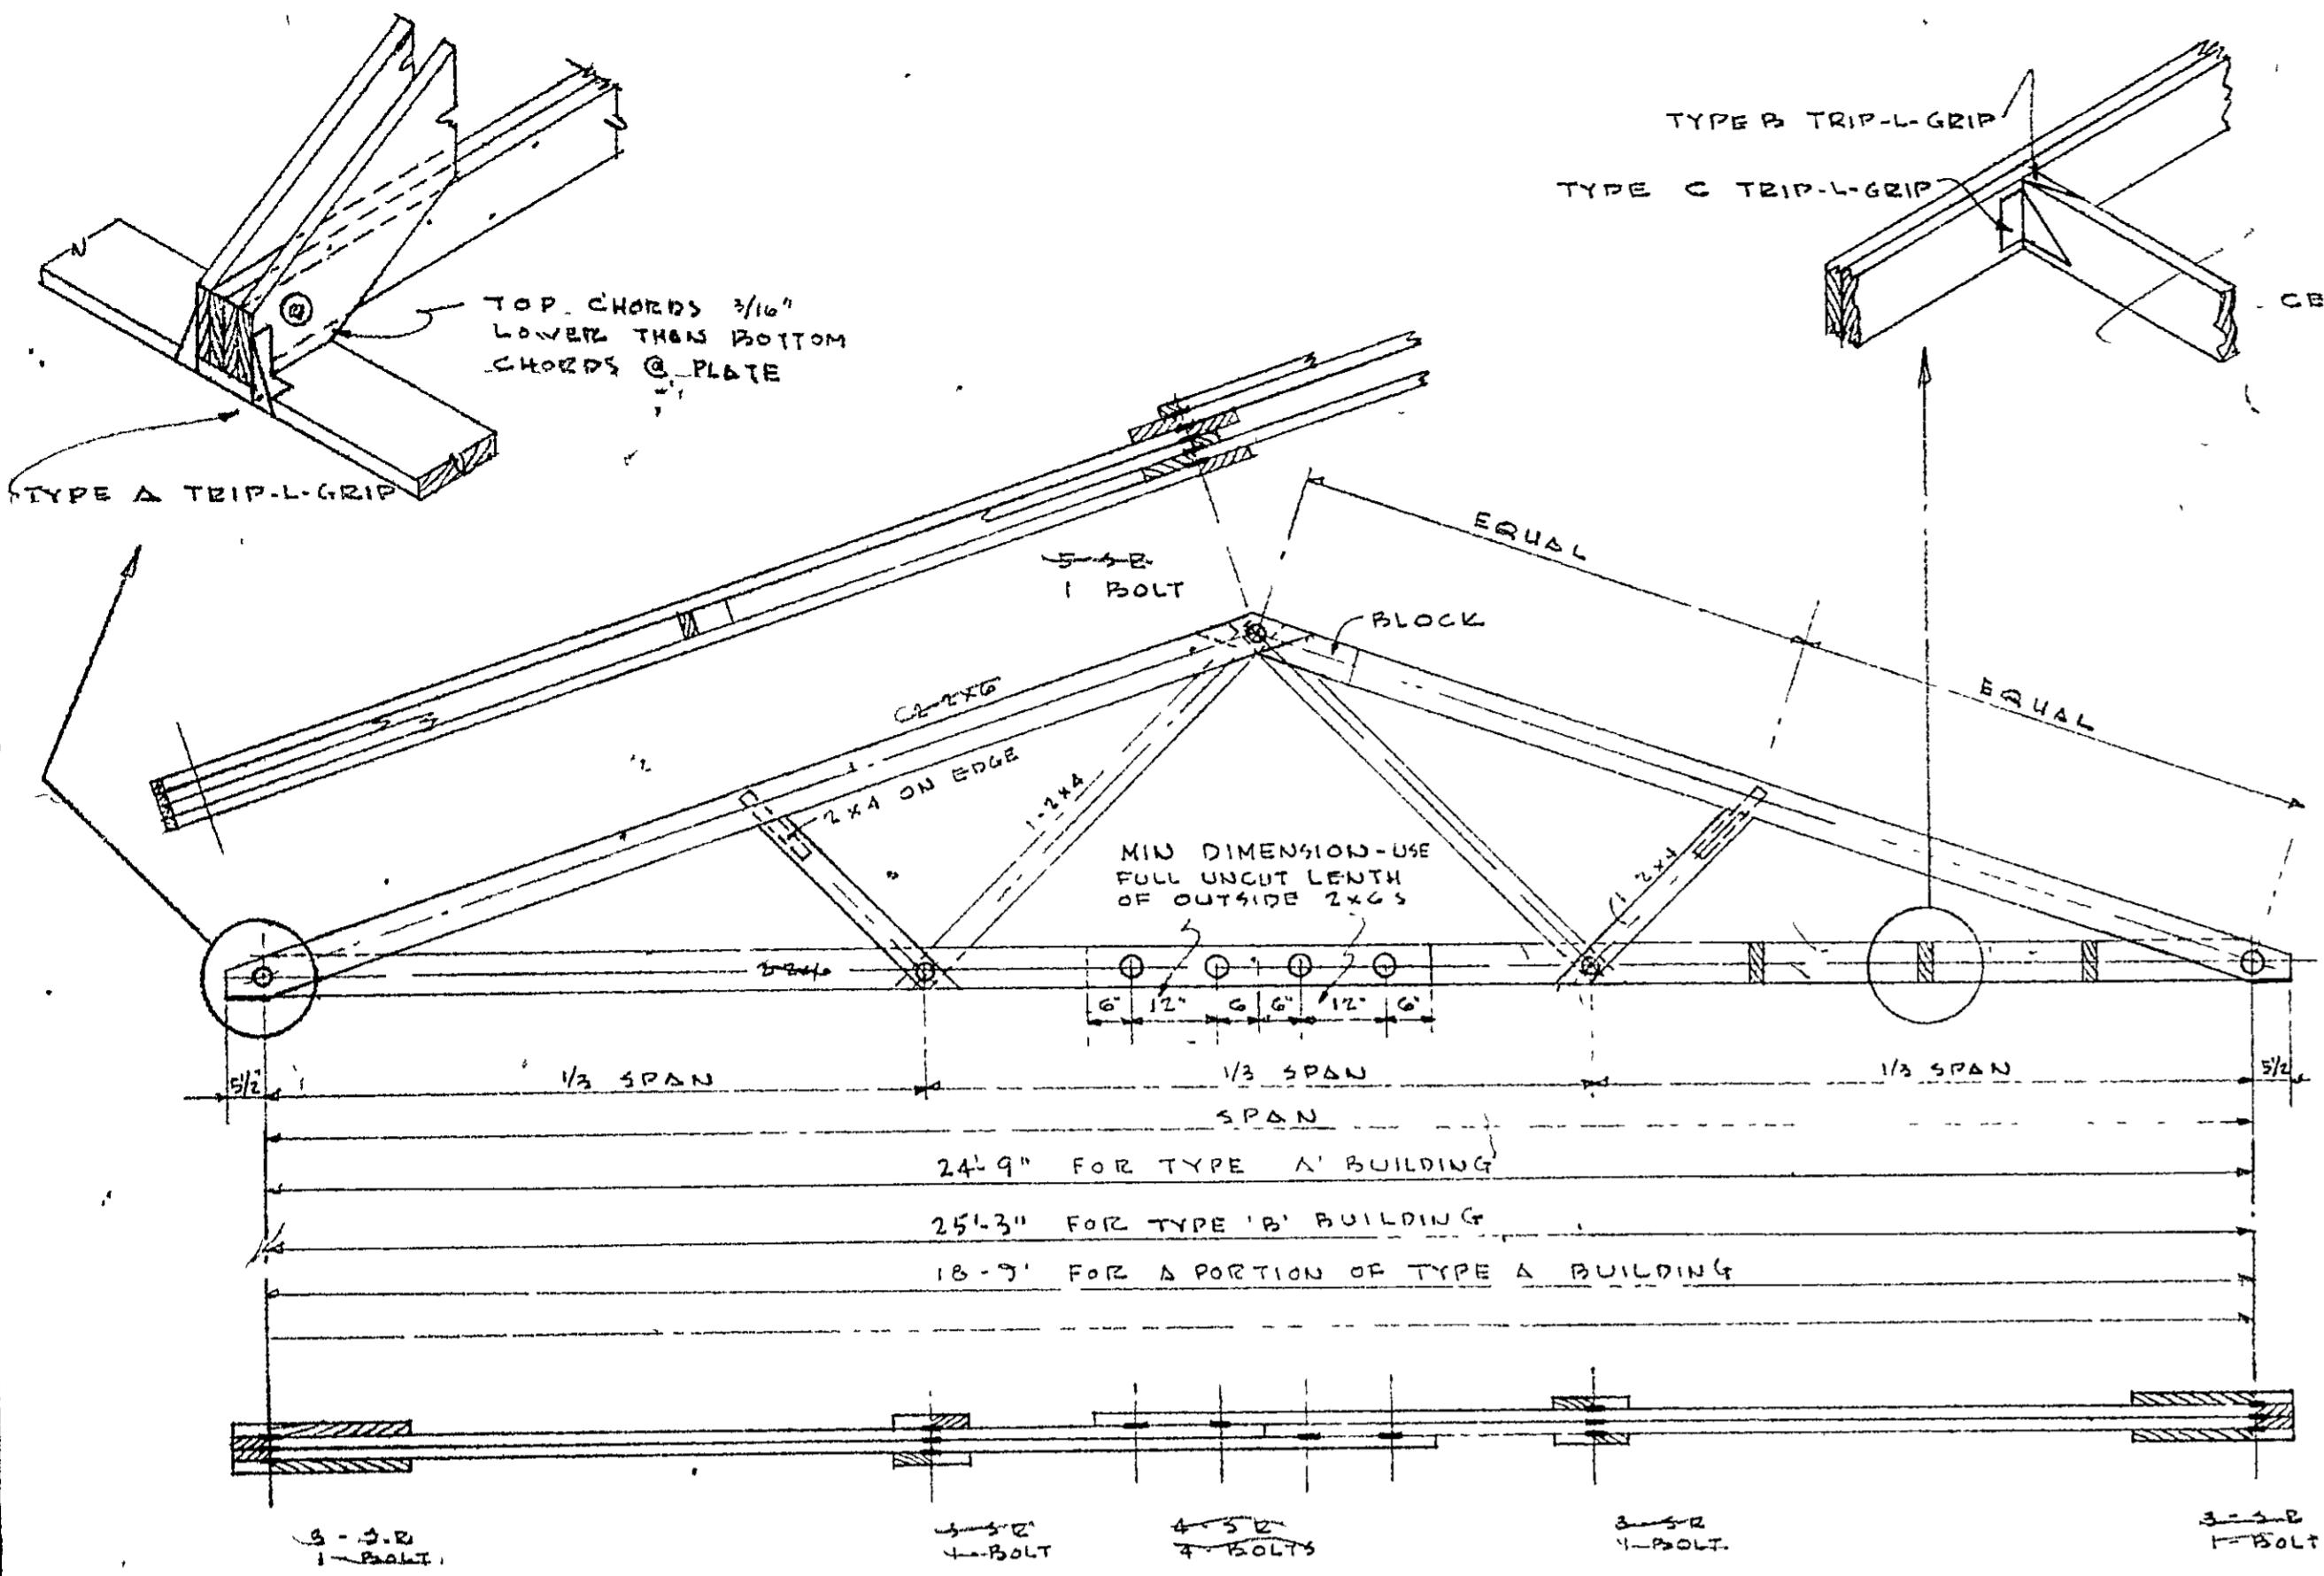


HIP TRUSSED RAFTER
NOT TO SCALE

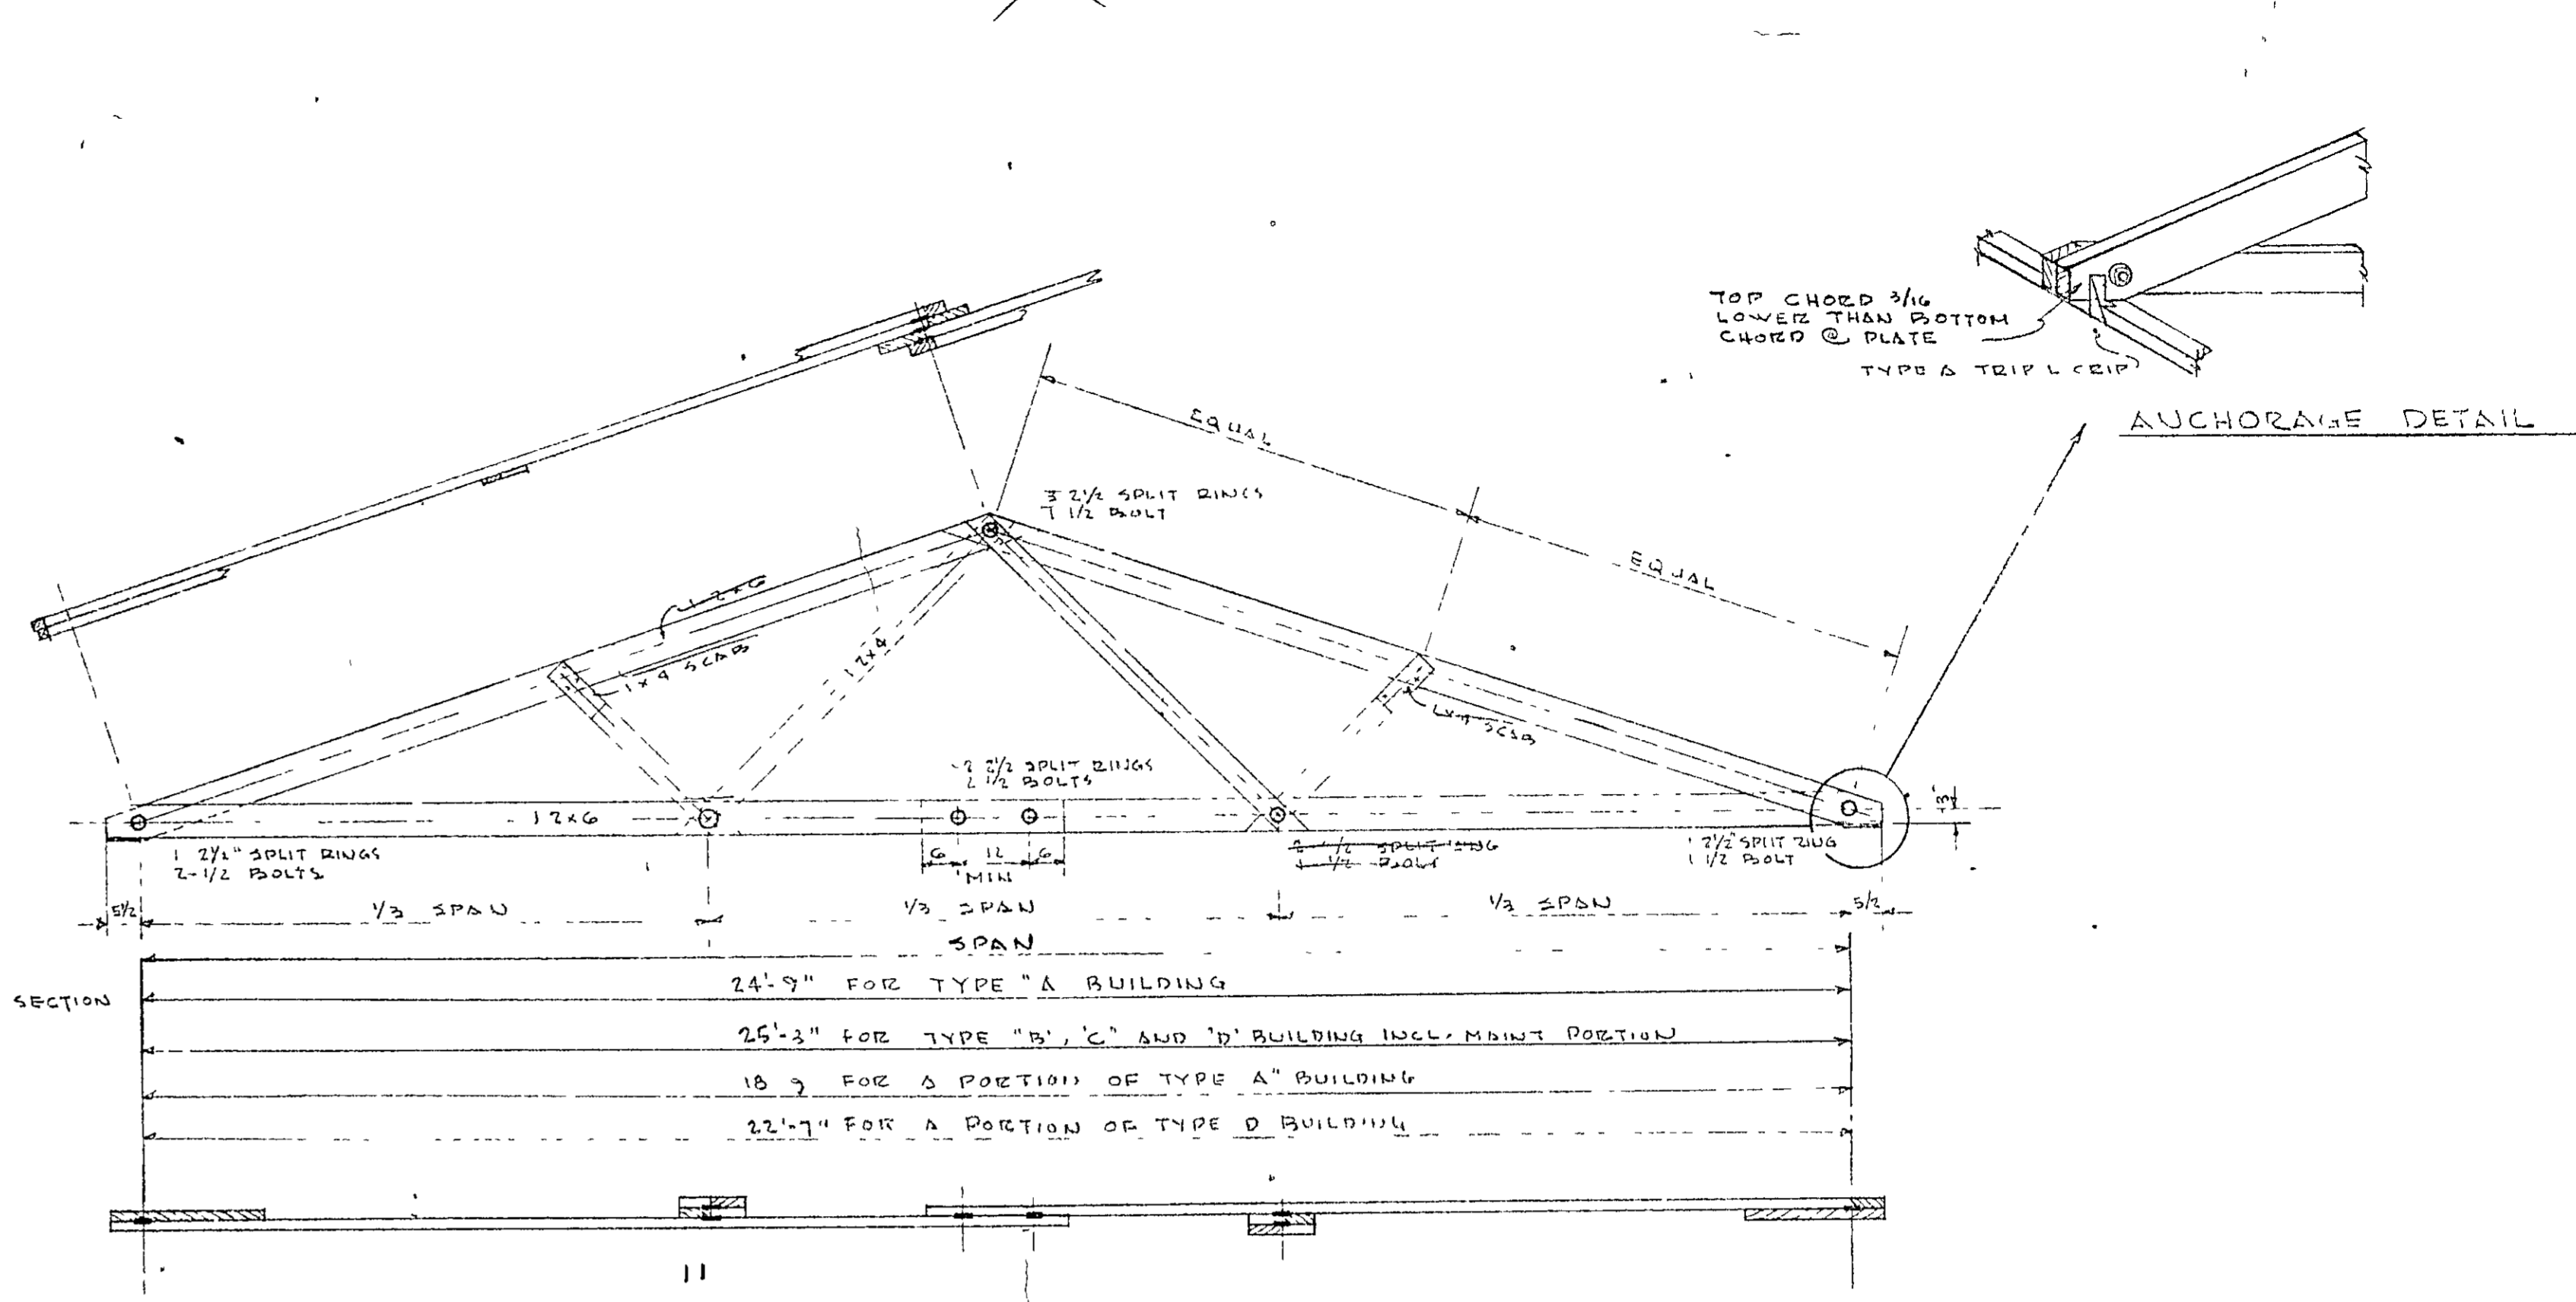


TRUSSED RAFTER

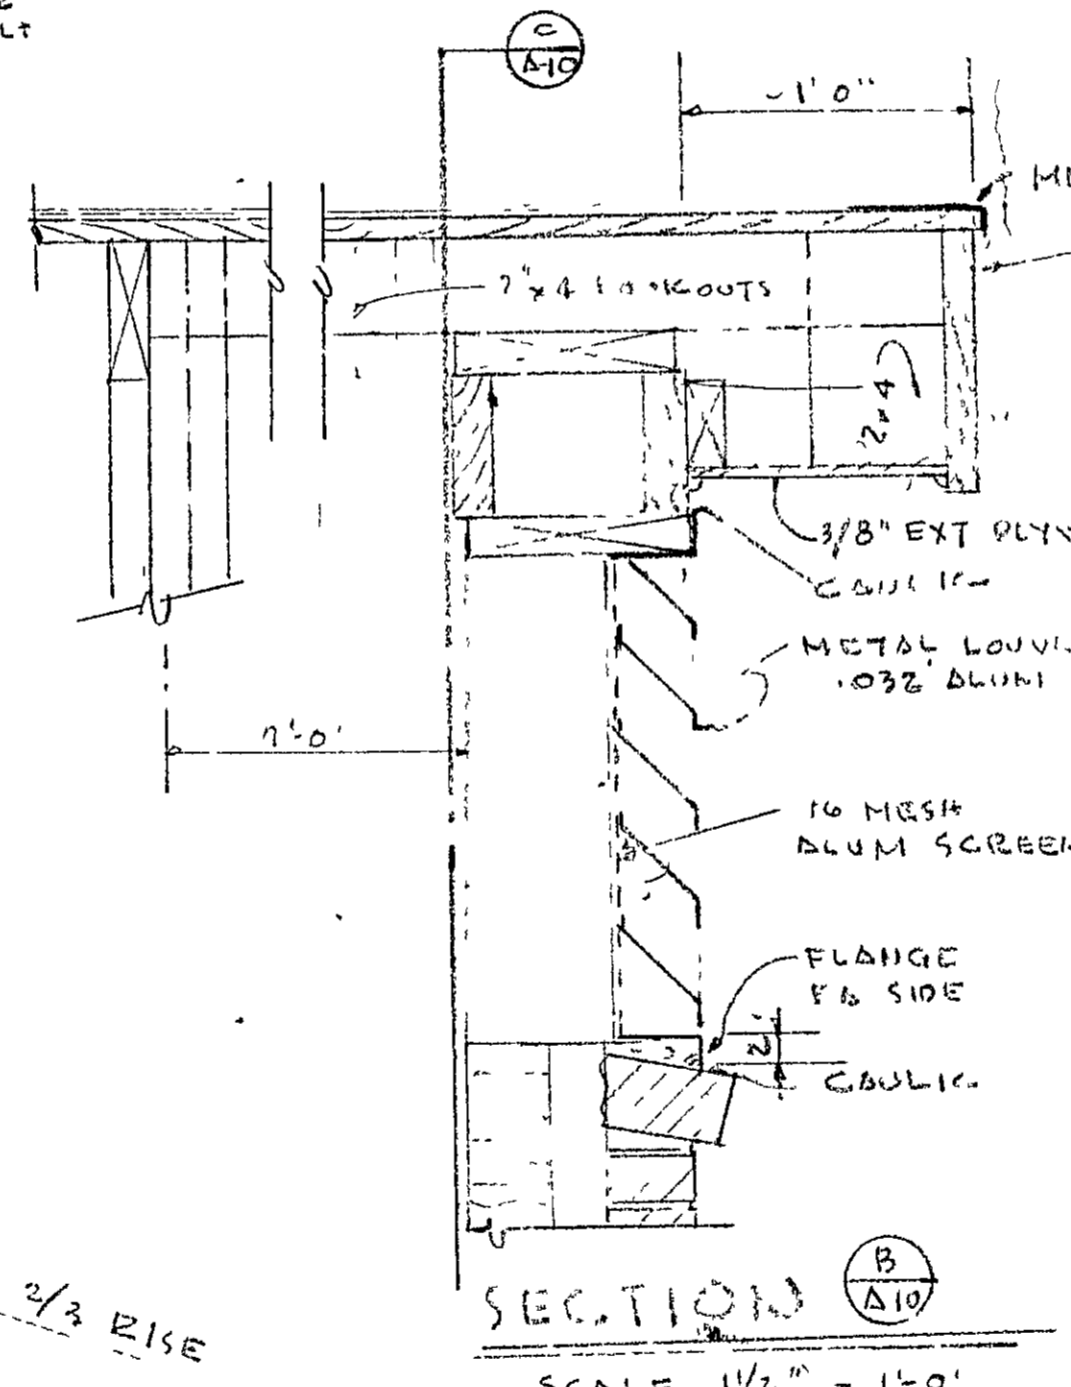


SECTION A-10
SCALE 1 1/2" = 1'-0"

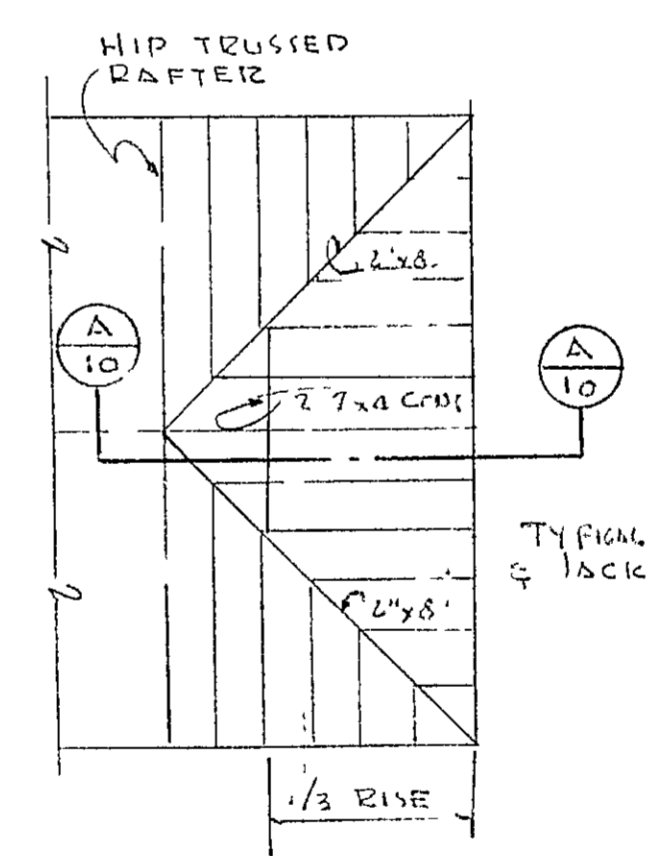

PART PLAN @ HIP
NOT TO SCALE

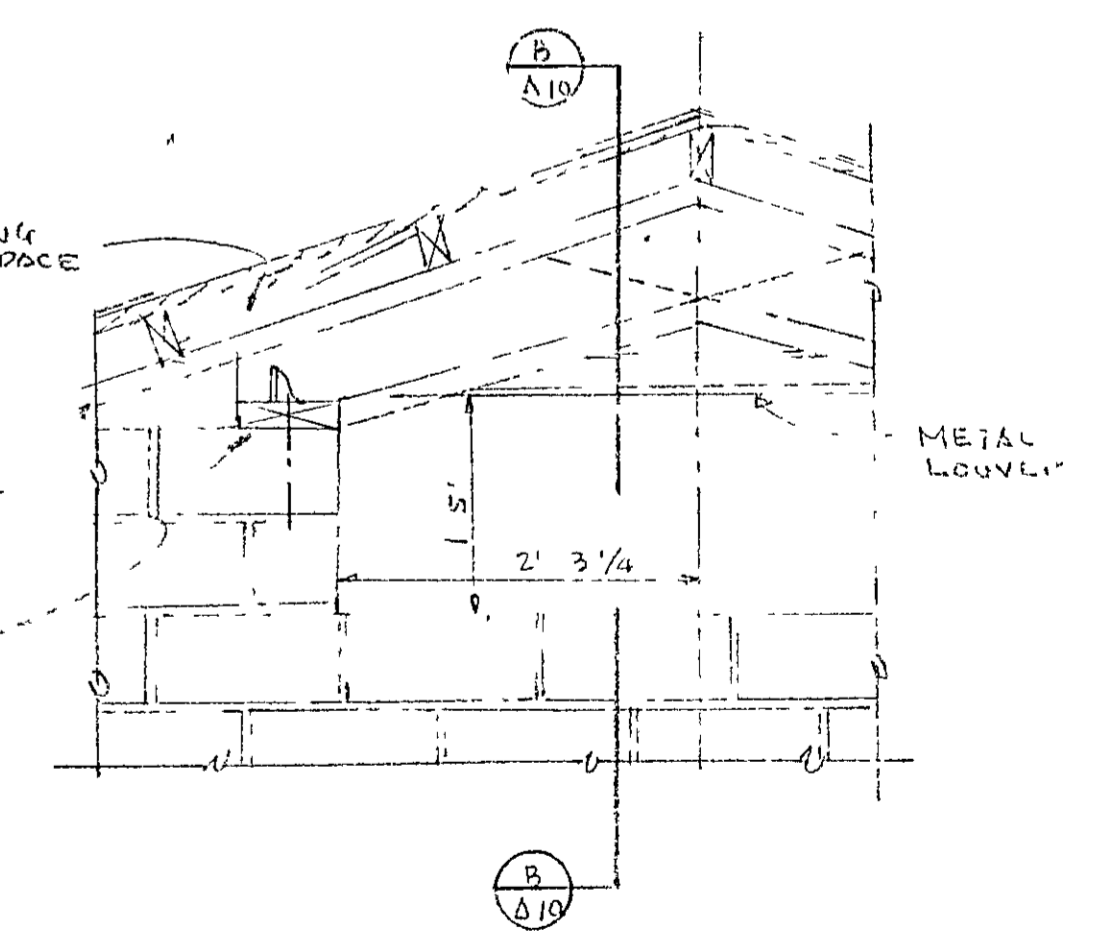

SECTION B-10
SCALE 3/4" = 1'-0"

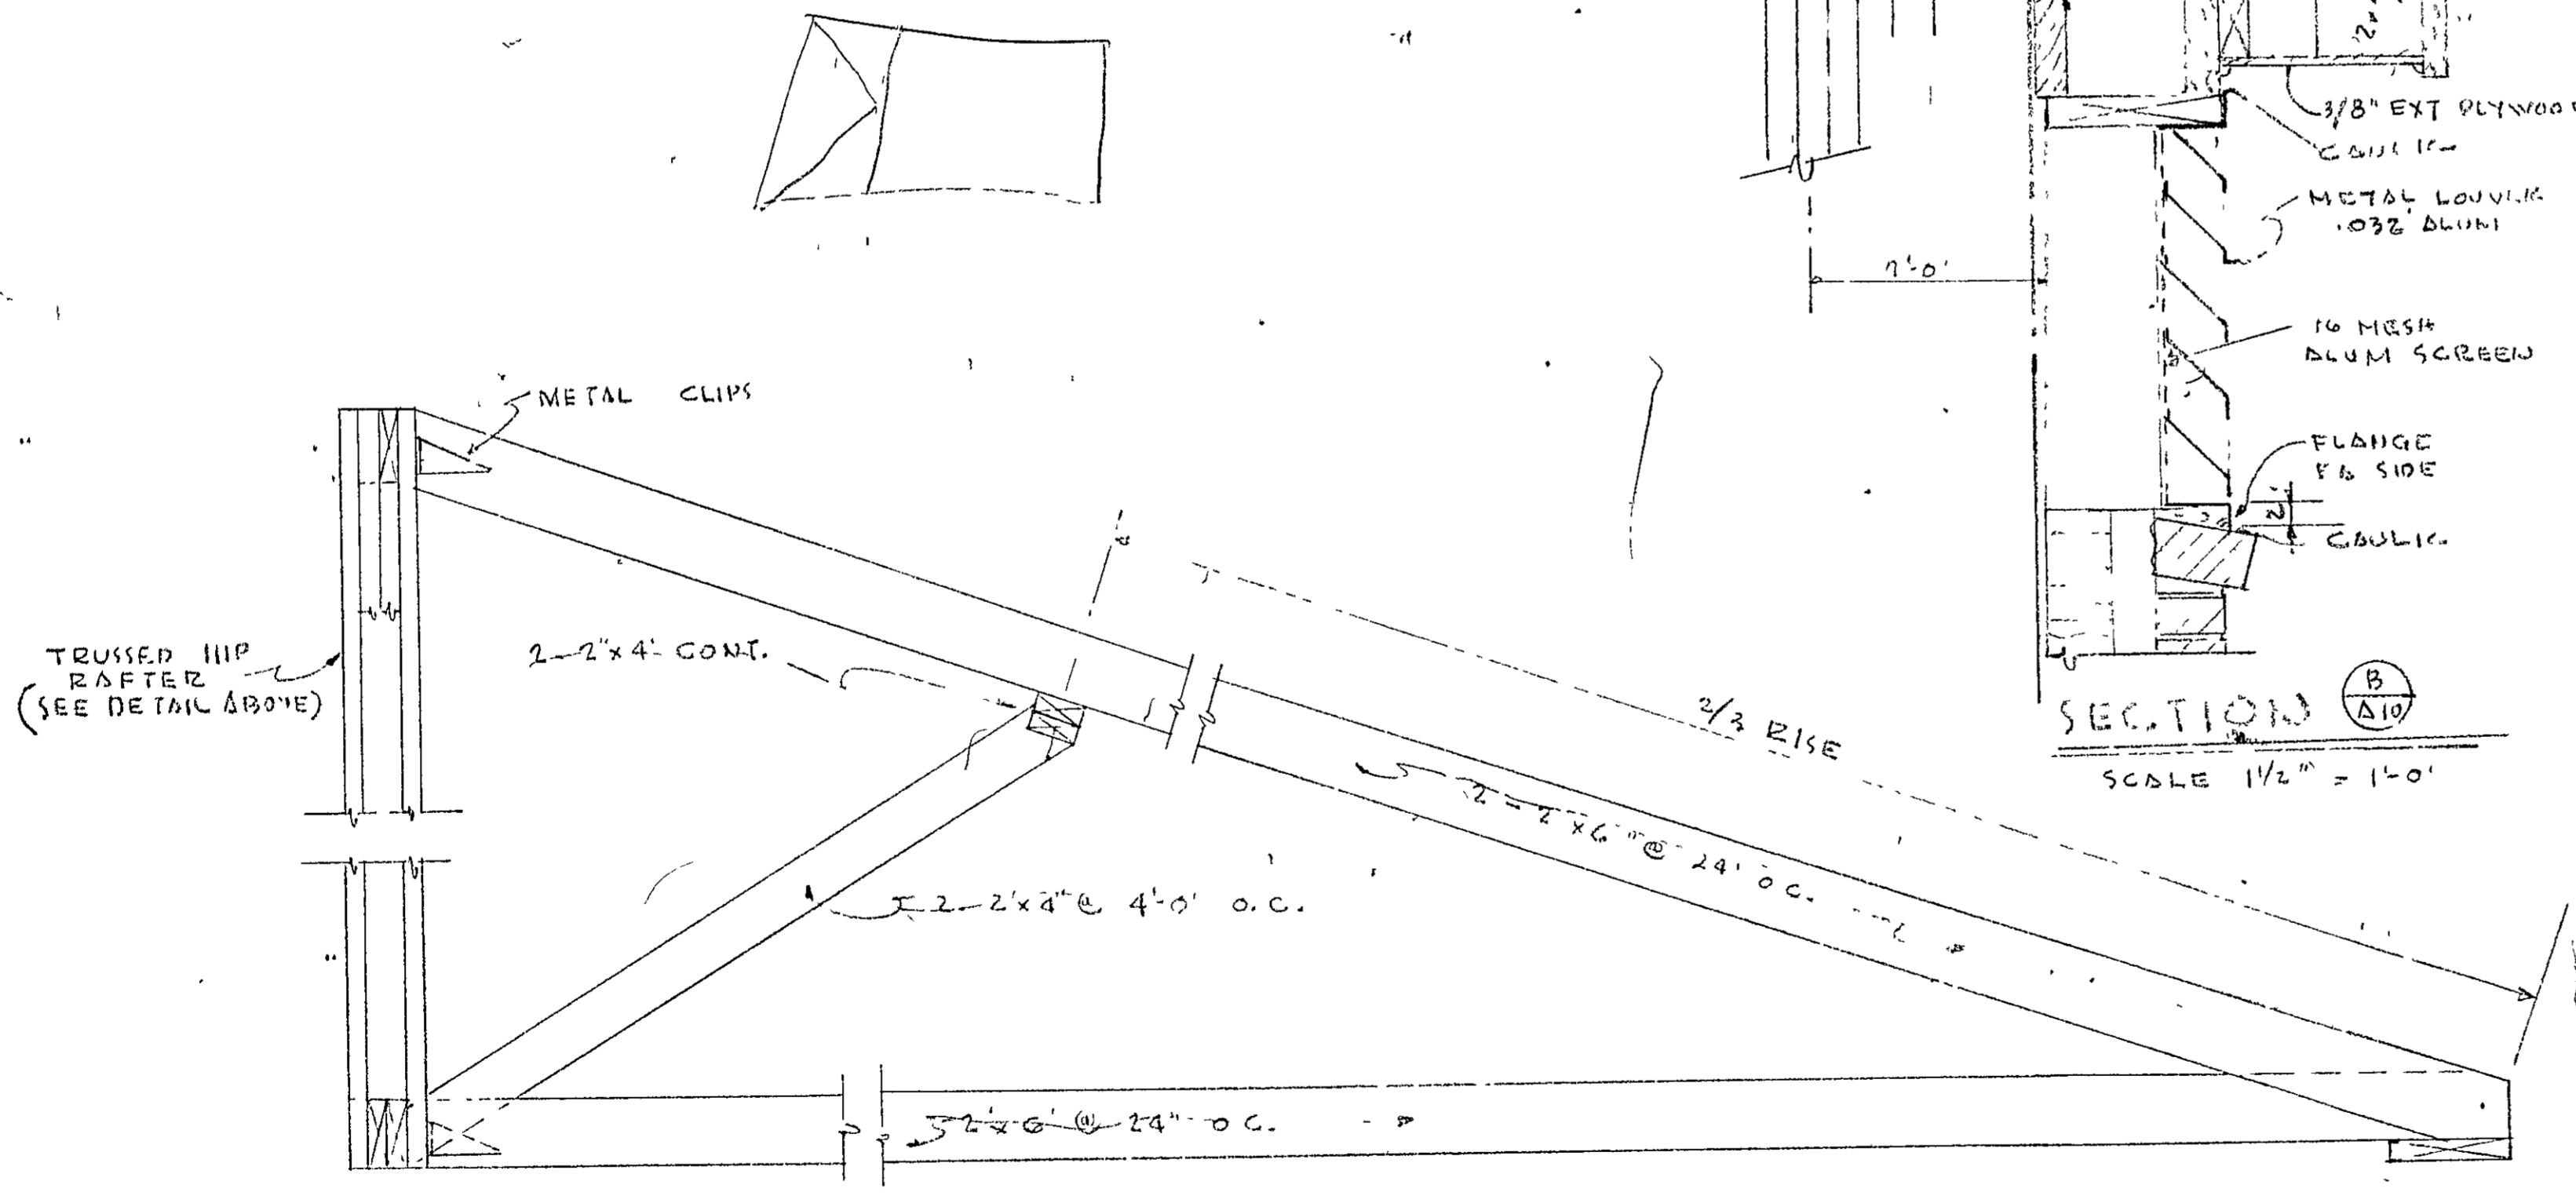


SECTION A-10
SCALE: 1" = 1'-0"


NOTE:
LUMBER IN TRUSSED RAFTERS SHALL BE EQUAL TO SOUTHERN PINE WITH THE FOLLOWING ALLOWABLE STRESSES
F = 1200 PSI
C = 900 PSI
E = 1760000 PSI
ALL BOLTS IN RAFTERS SHALL BE 1/2 INCH MACHINE BOLTS WITH 2' x 1/8 WASHERS
END DISTANCES SHALL BE 5/2 UNLESS OTHERWISE NOTED.
PROVIDE 1/2 CHAMFER DURING FABRICATION

SCALE AS SHOWN
TRUSSED RAFTER DETAILS
LOWDEN HOUSING PROJECT - GA 202-1
FOR THE HOUSING AUTHORITY OF THE CITY OF BLUE RIDGE BLUE RIDGE, GEORGIA


2-22-10
H.T.
327
A-10

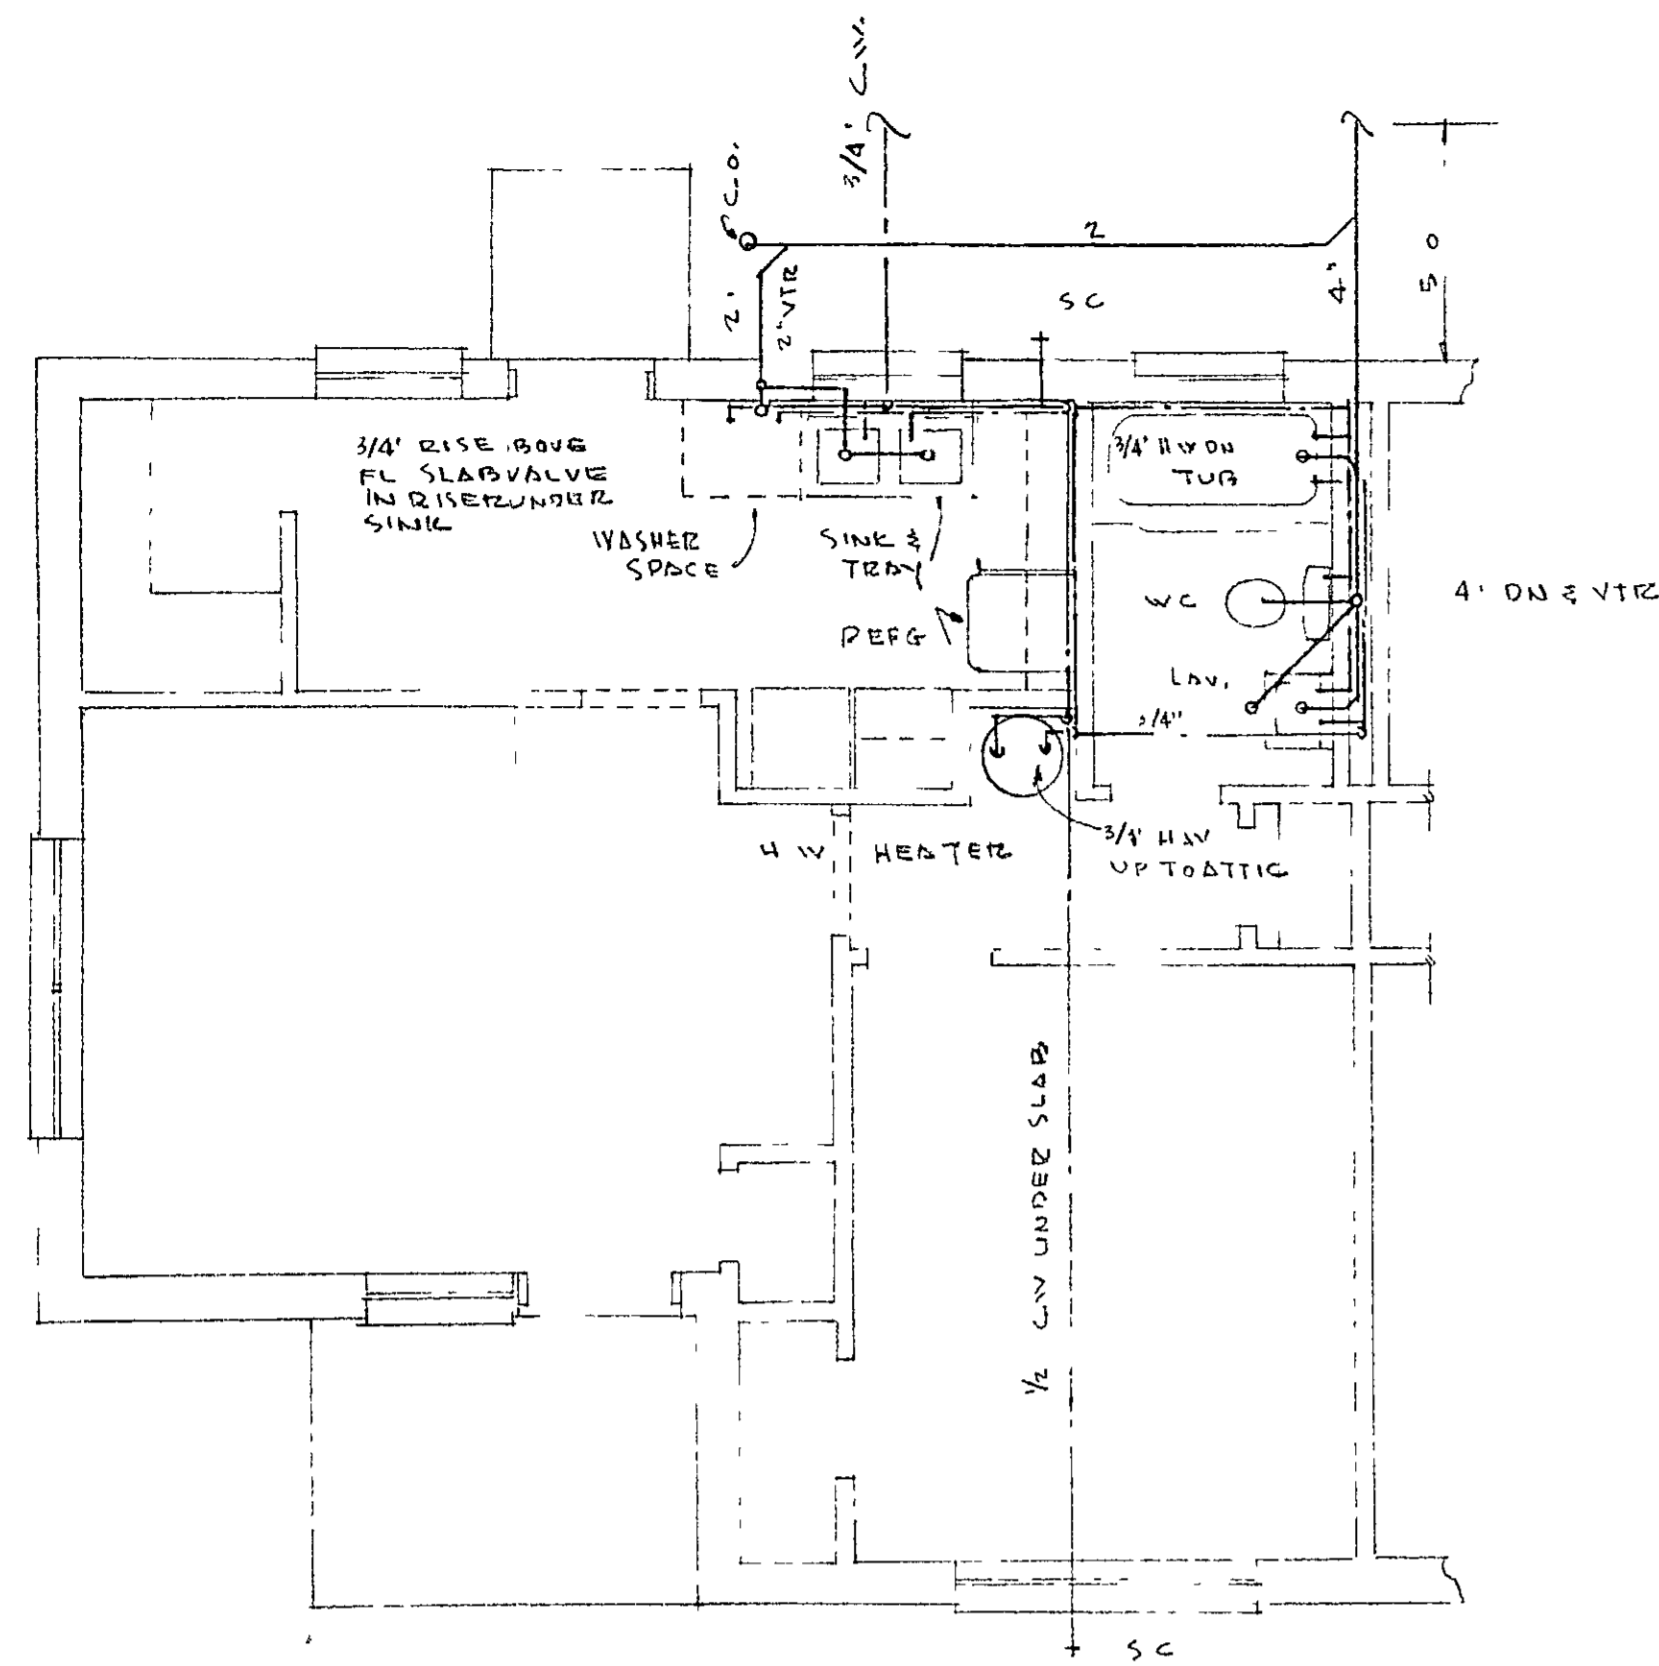


ONE BEDROOM UNIT
SCALE 1/4" = 1'-0"

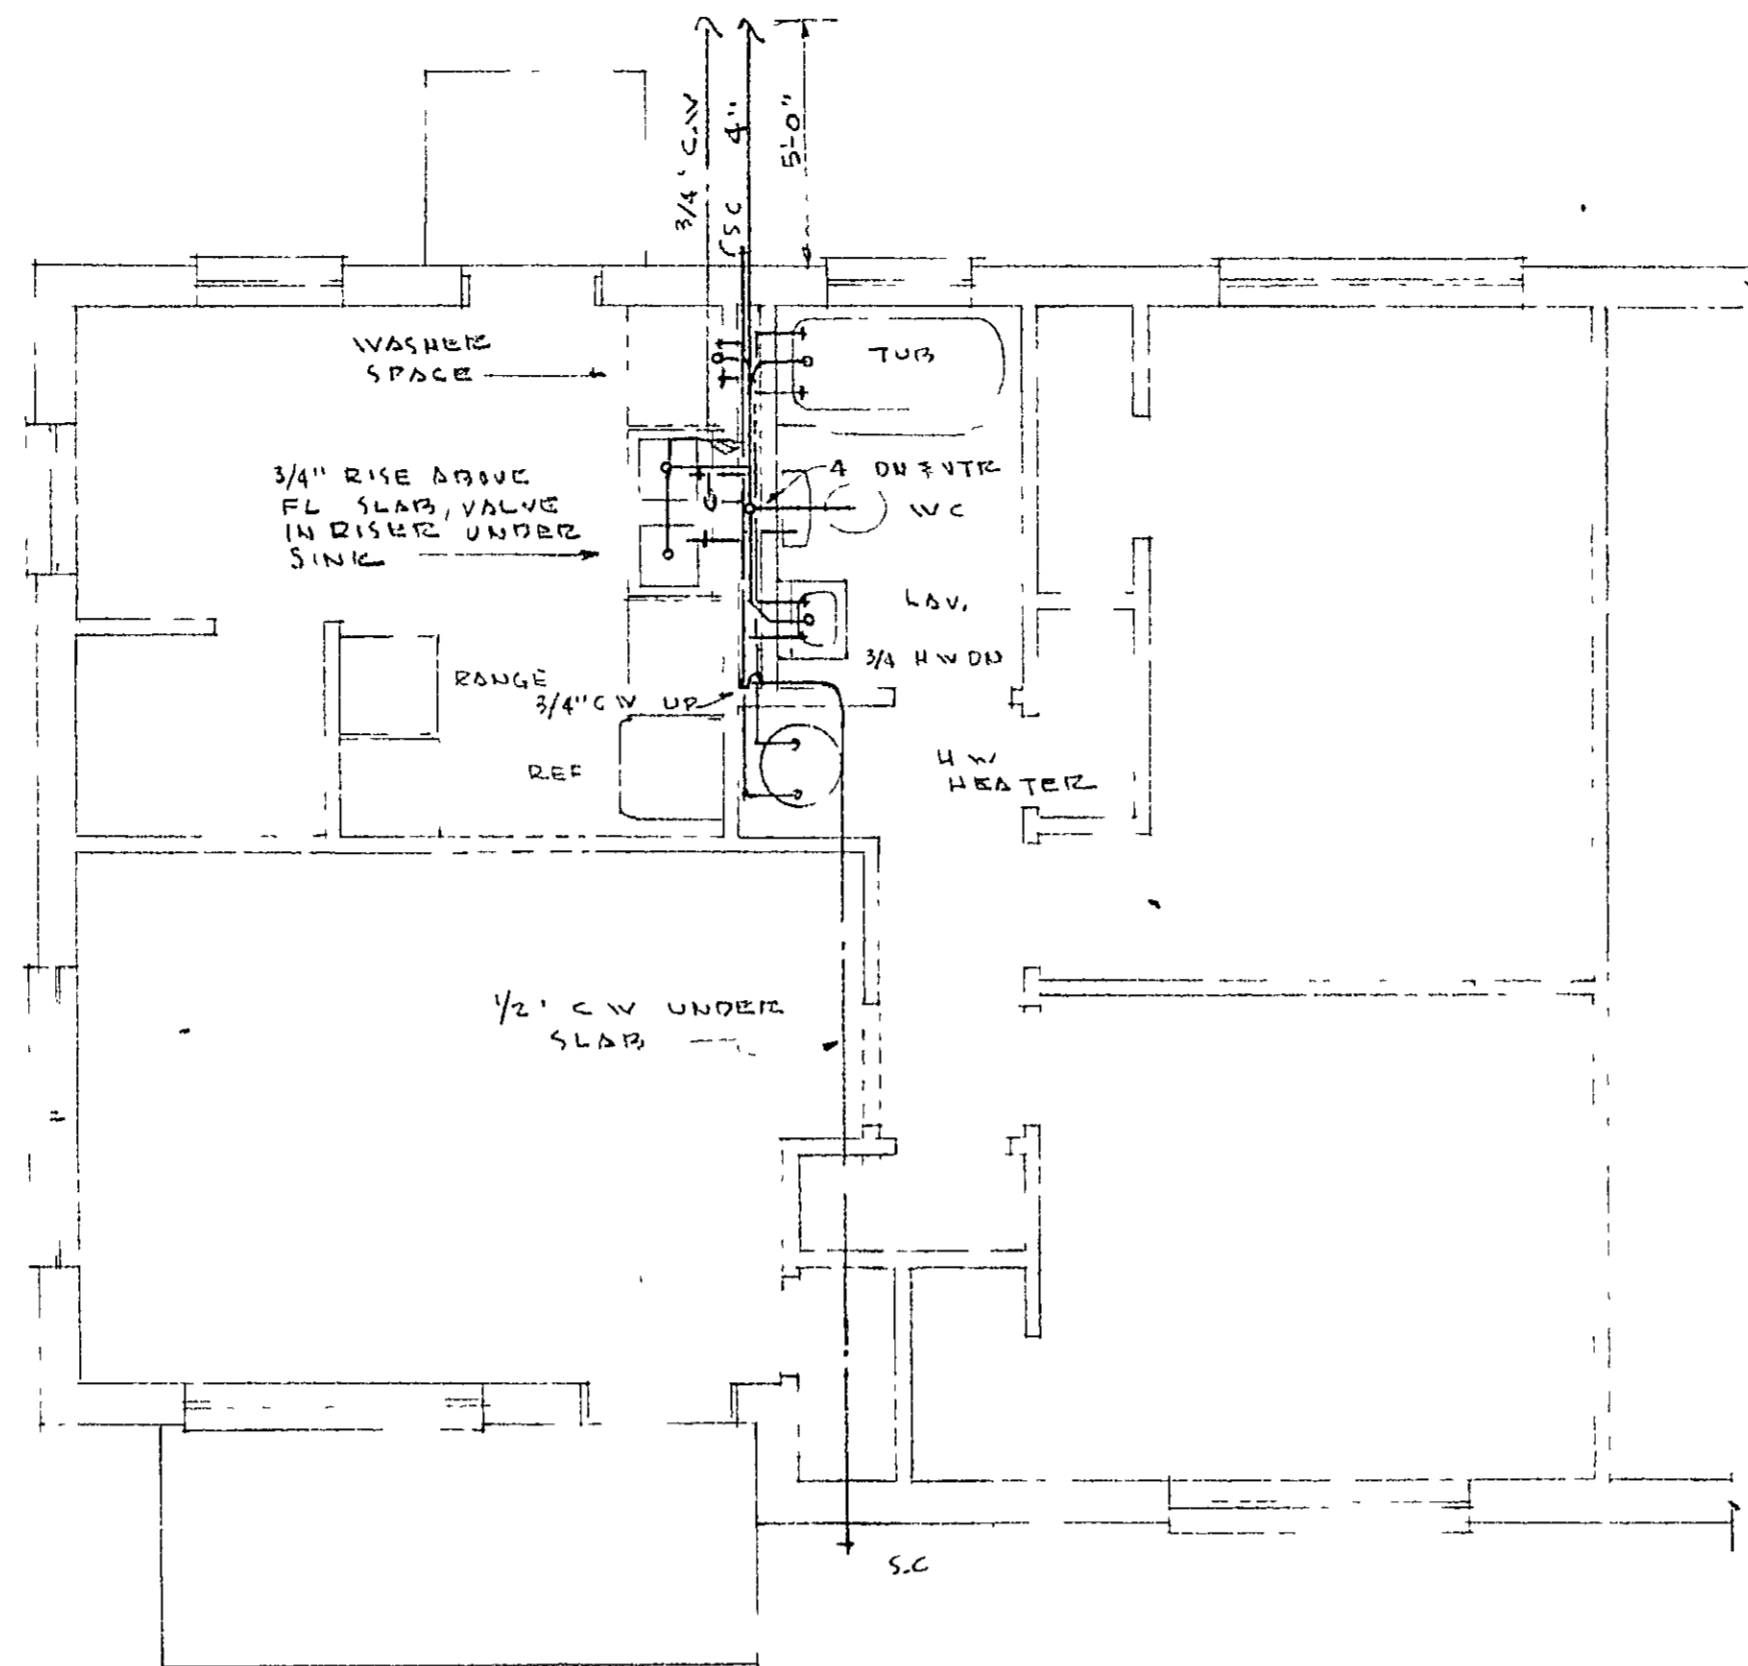


TWO BEDROOM UNIT
SCALE 1/4" = 1'-0"

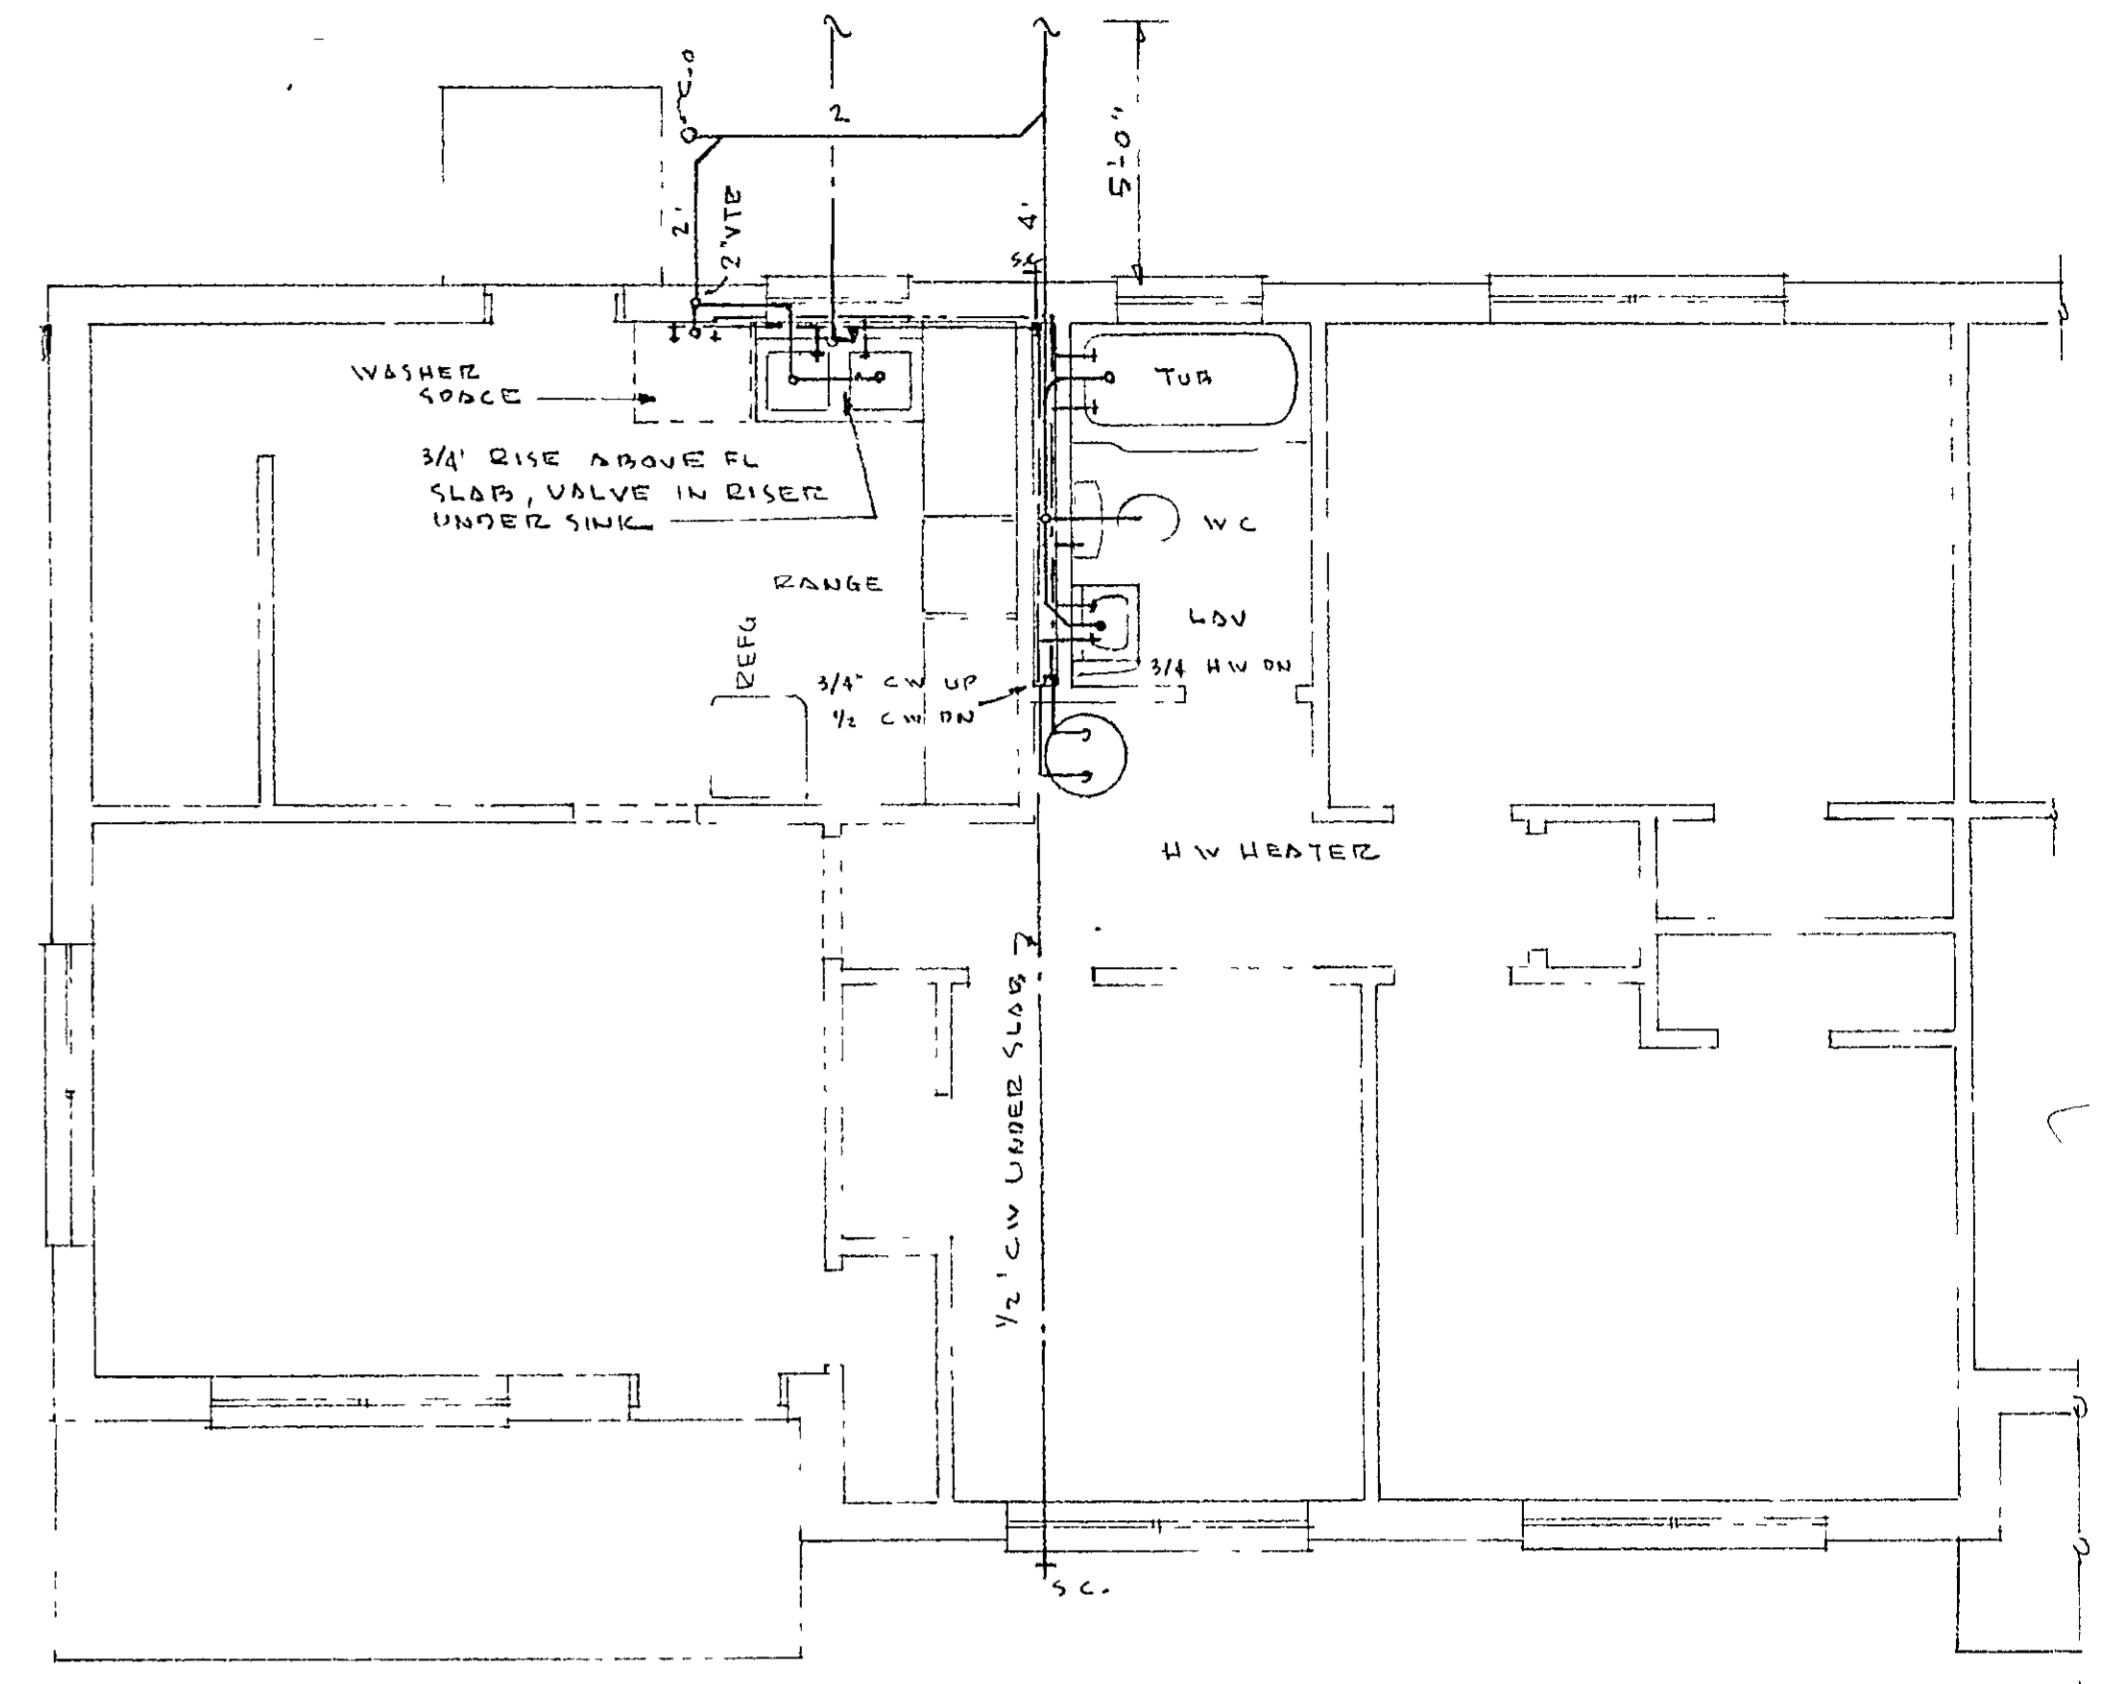

THREE BEDROOM UNIT
SCALE 1/4" = 1'-0"

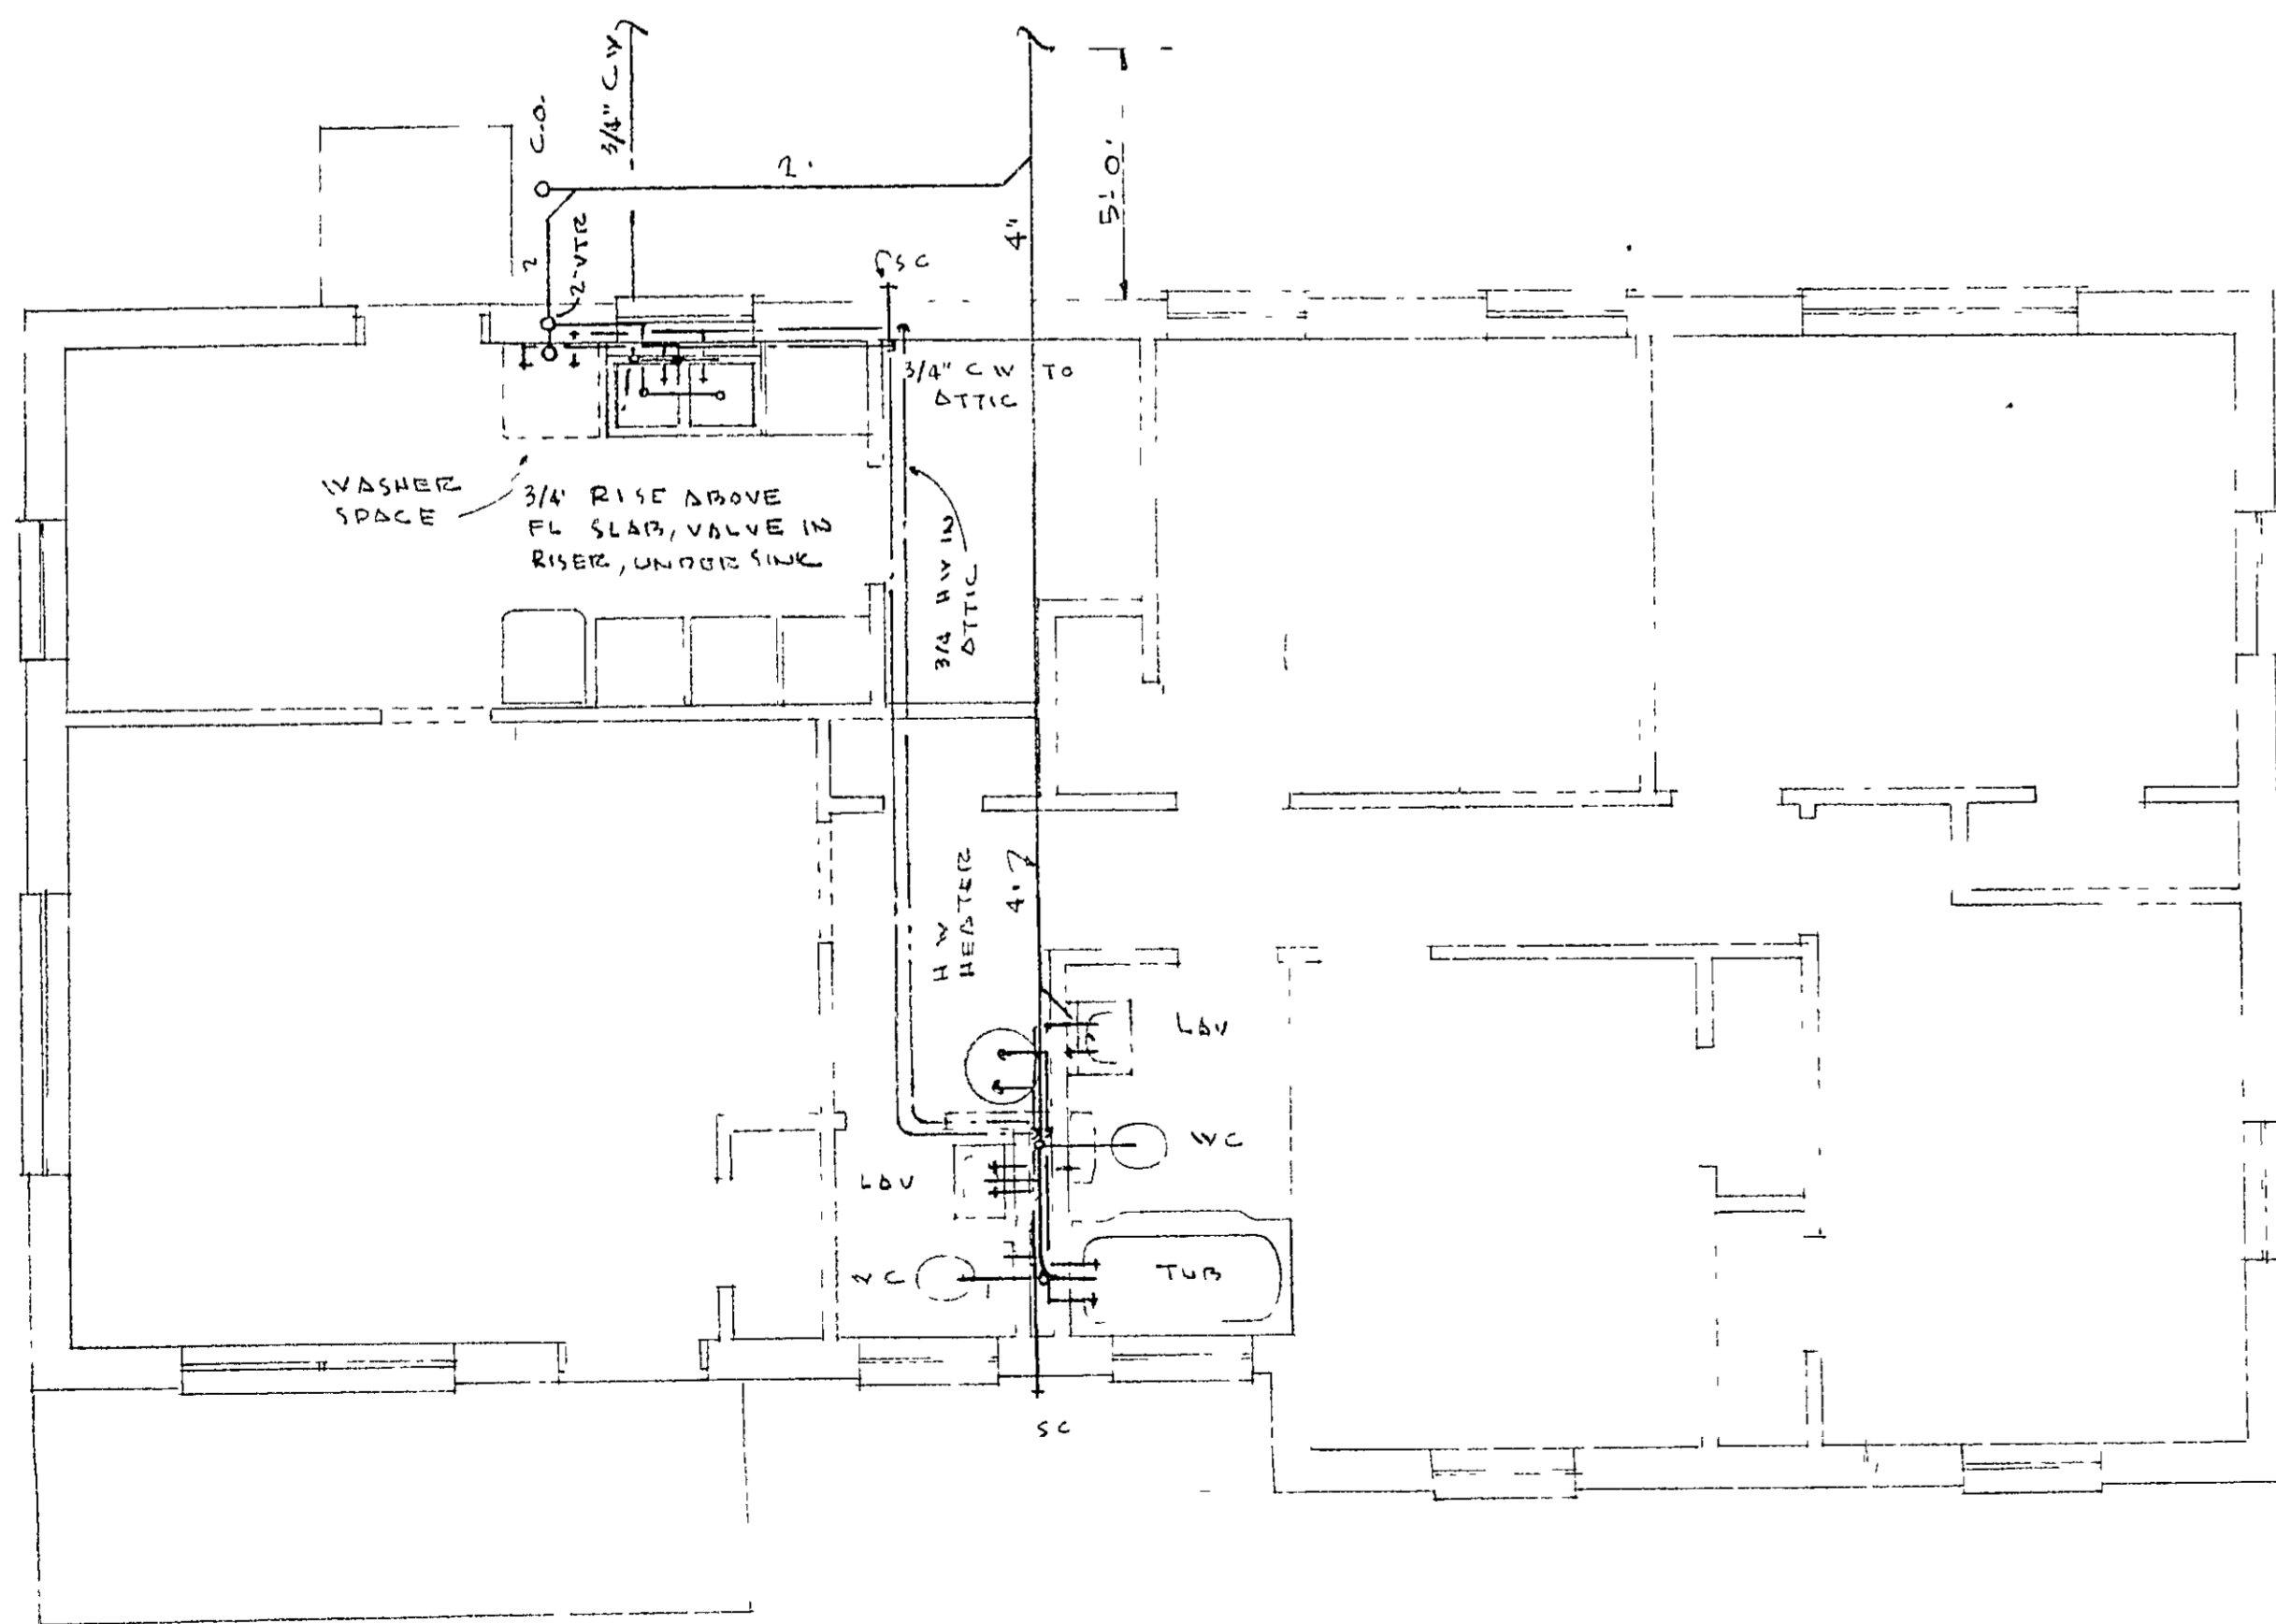

FOUR BEDROOM UNIT
SCALE 1/4" = 1'-0"

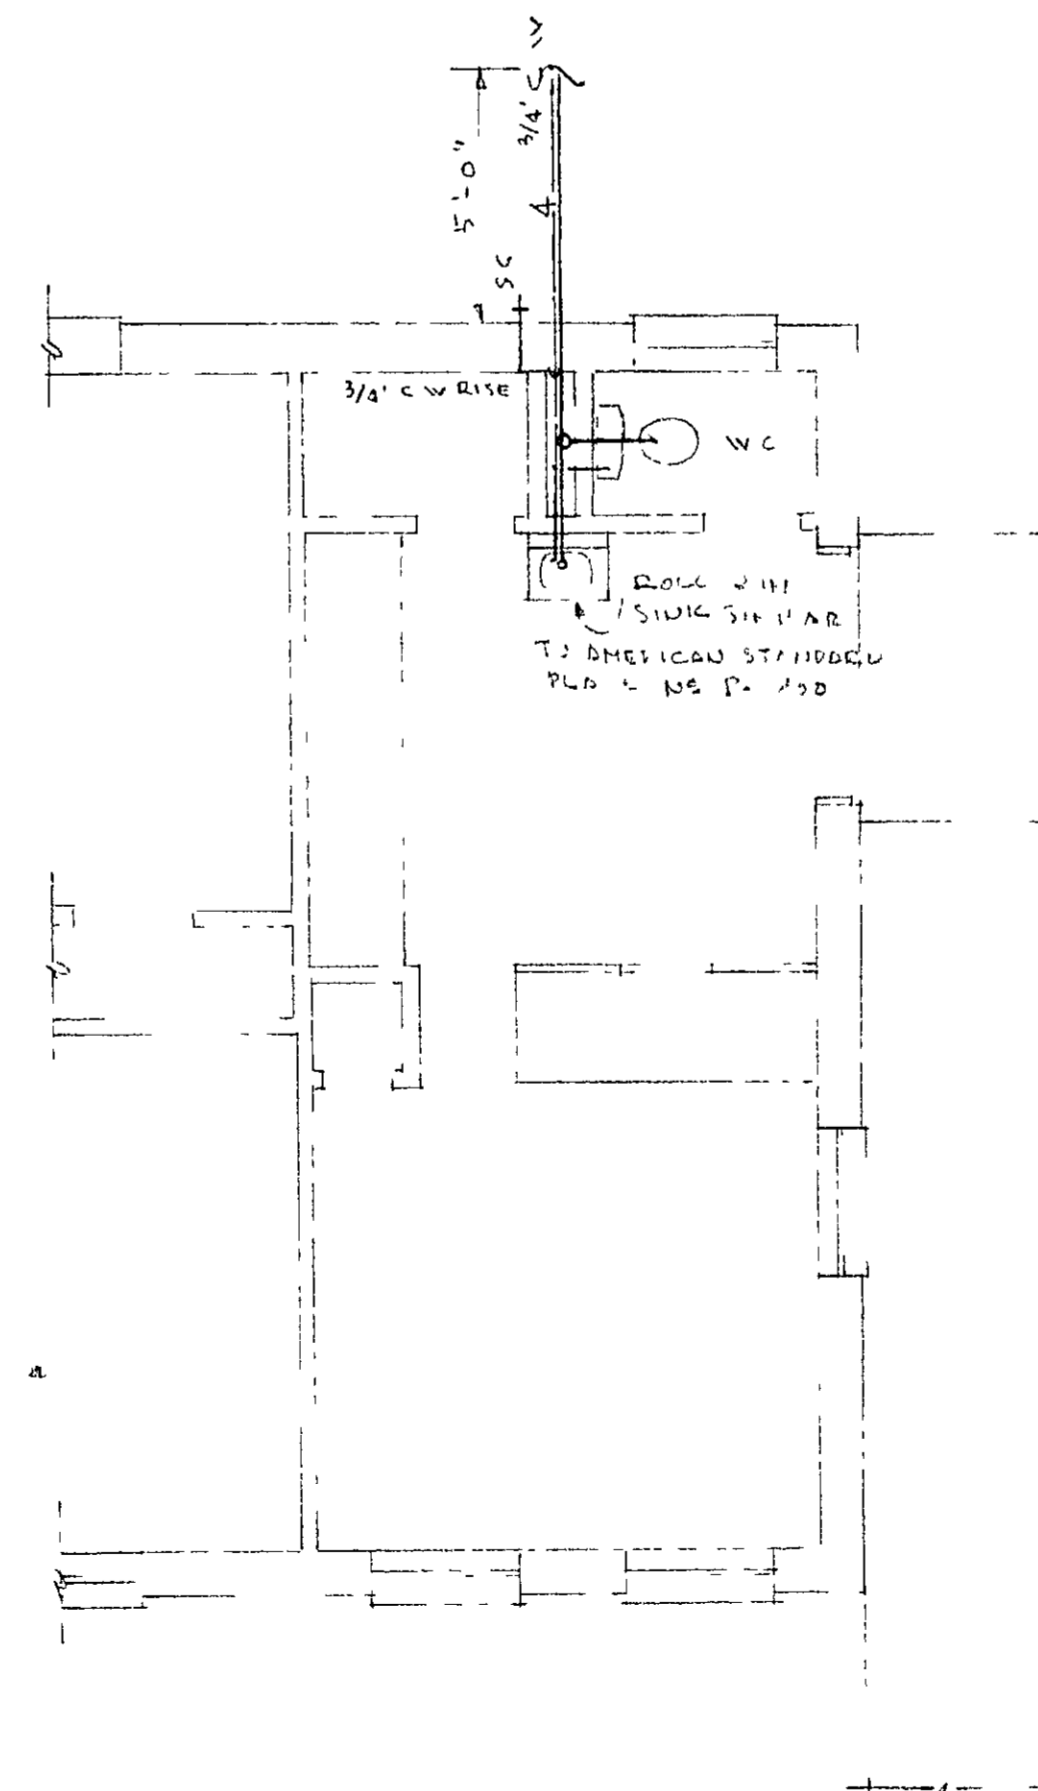

MGMT EXHAUST BLDG
SCALE 1/4" = 1'-0"

SCALE 1/4" = 1'-0"


MECHANICAL PLAN
(ALL UNITS)

LOW RENT HOUSING PROJECT, PHASE 202-1
BOL SHIP
HOUSING AUTHORITY OF THE CITY OF BLUE RIDGE
BLUE RIDGE, MISSISSIPPI


2-22-60

HRT


301

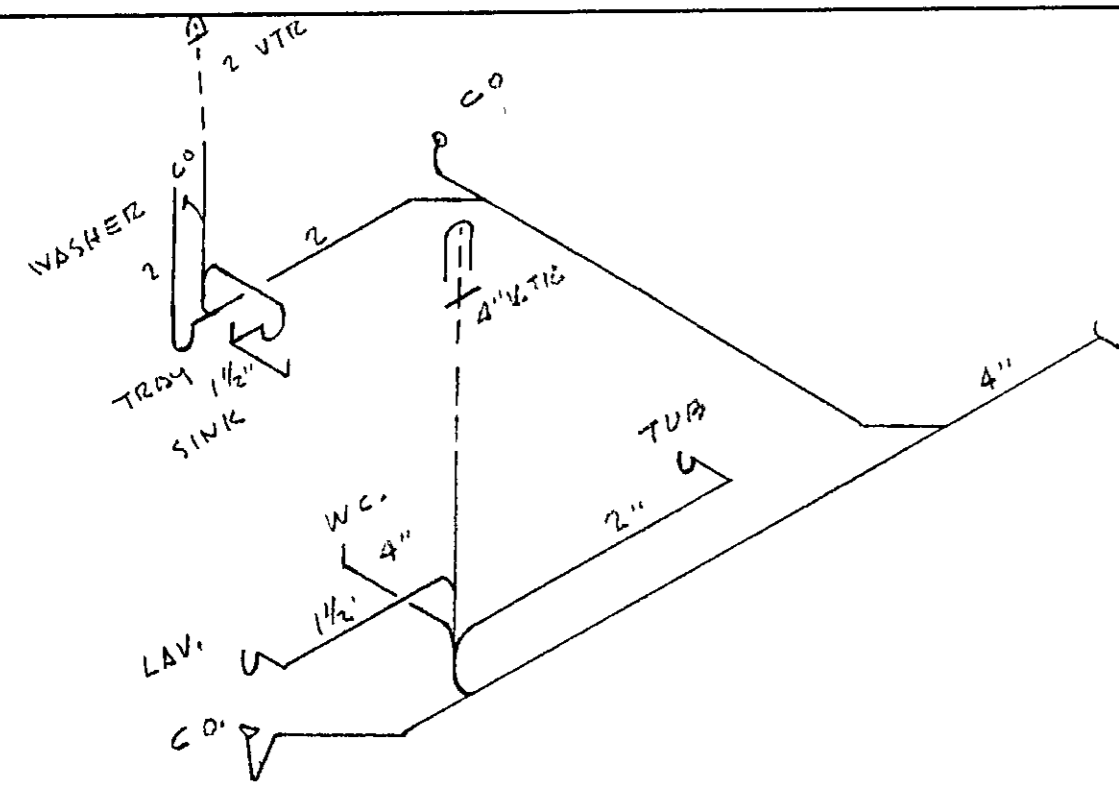


SOIL, WASTE & VENT PIPING
ONE BEDROOM UNIT
NO SCALE

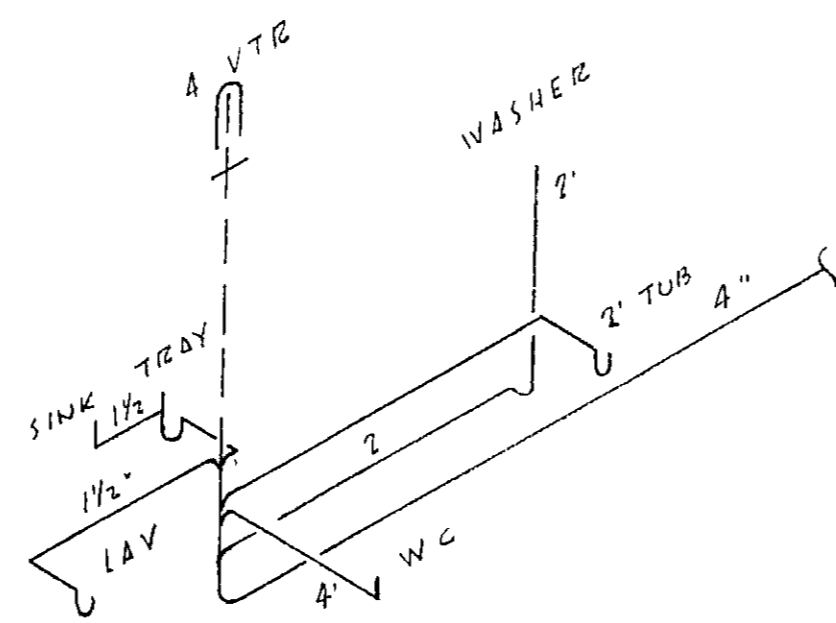


SOIL, WASTE & VENT PIPING
TWO BEDROOM UNIT
NO SCALE

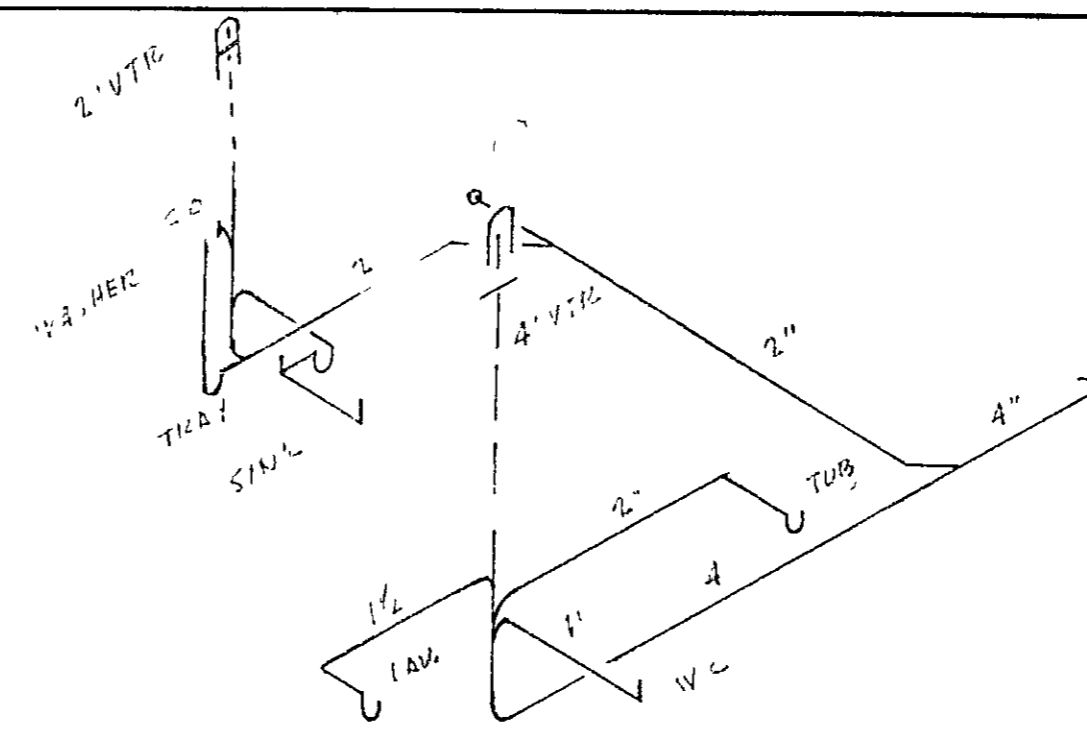


SOIL, WASTE & VENT PIPING
THREE BEDROOM UNIT
NO SCALE

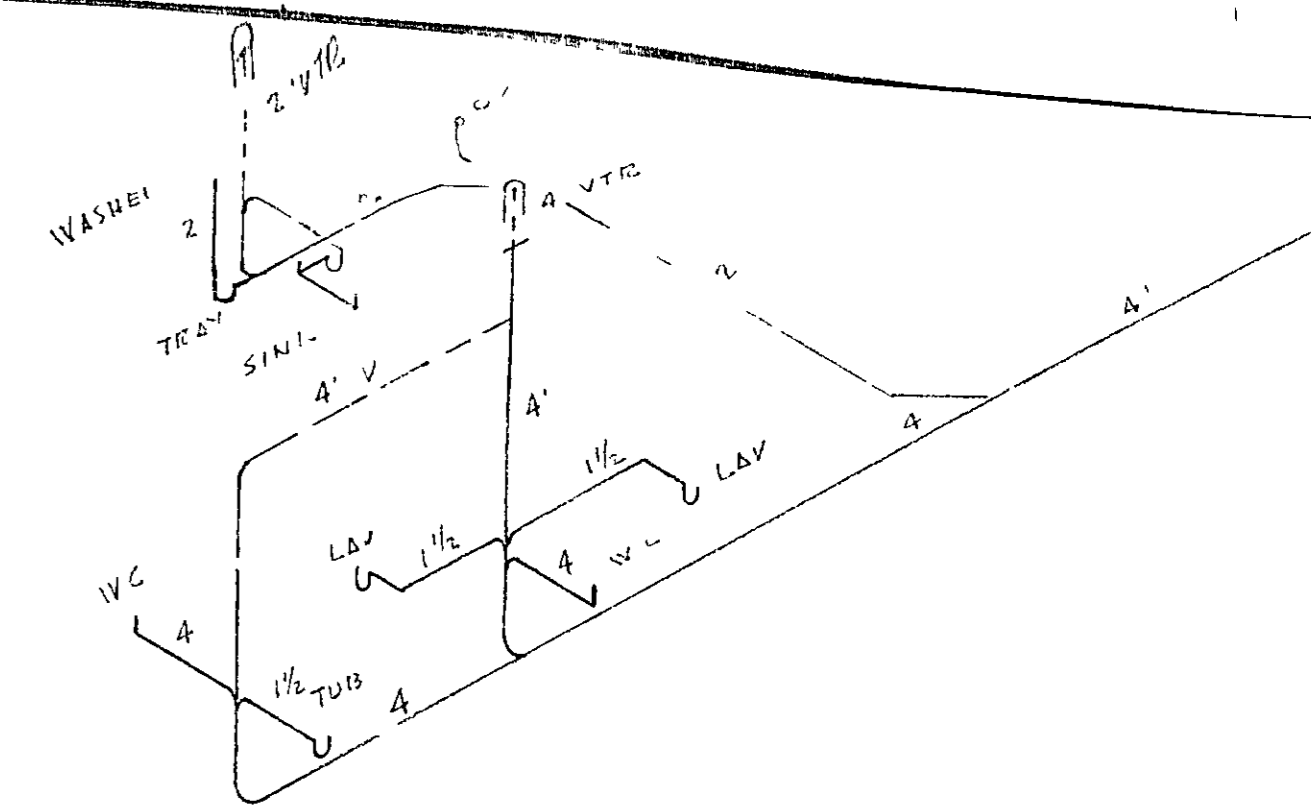


SOIL, WASTE & VENT PIPING
FOUR BEDROOM UNIT
NO SCALE

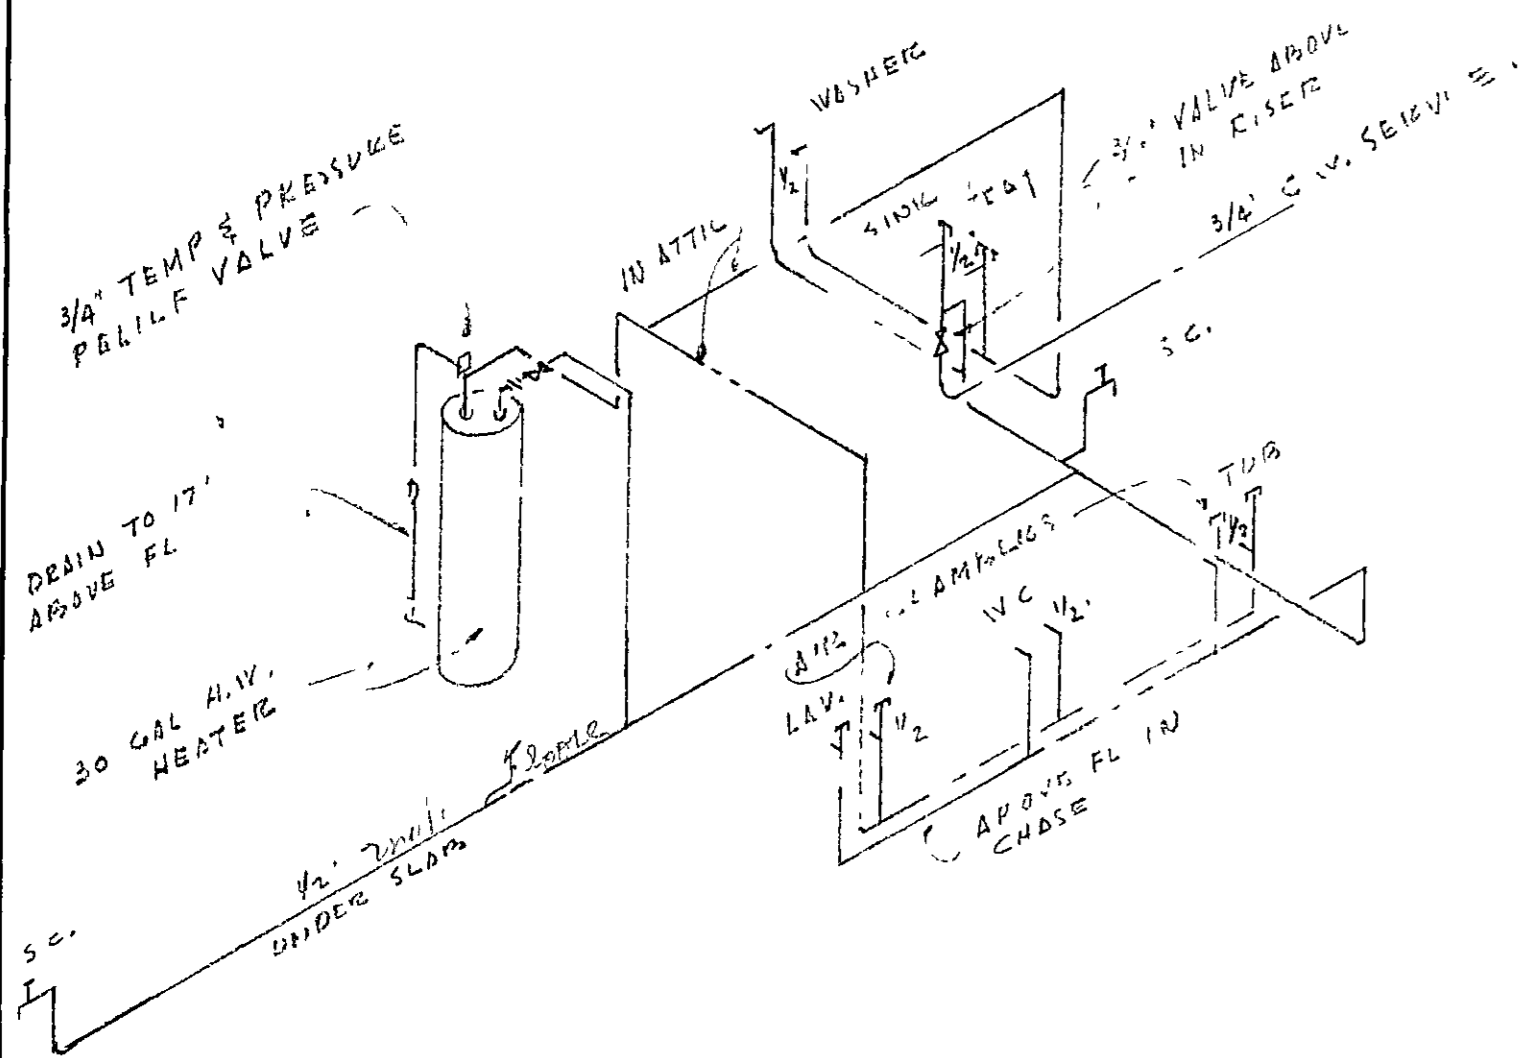


HOT & COLD WATER PIPING
ONE BEDROOM UNIT
NO SCALE

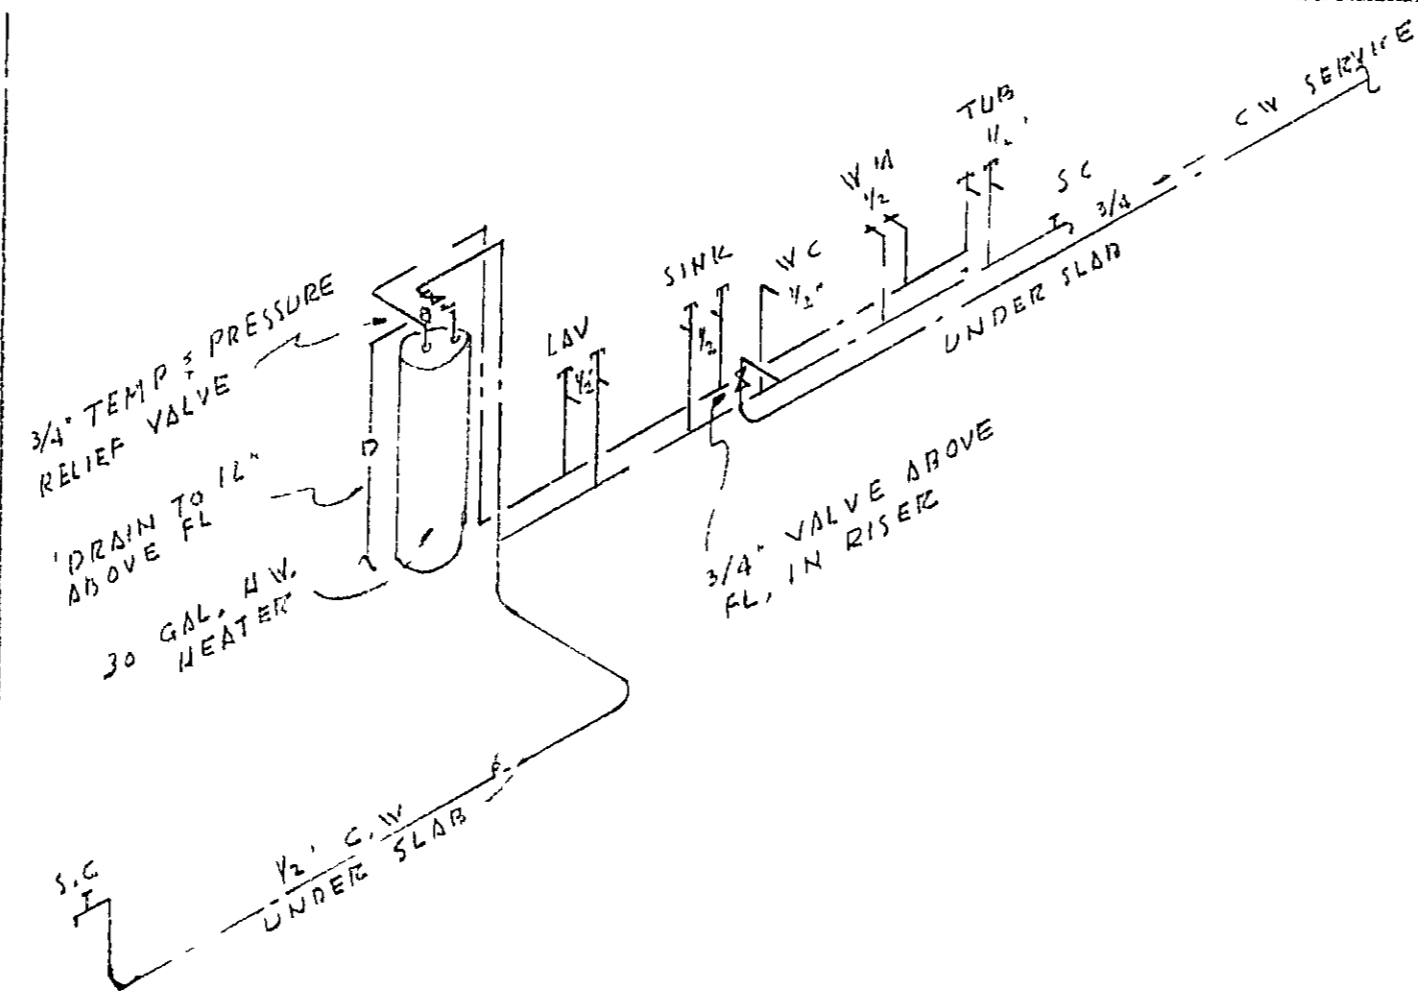


HOT & COLD WATER PIPING
TWO BEDROOM UNIT
NO SCALE

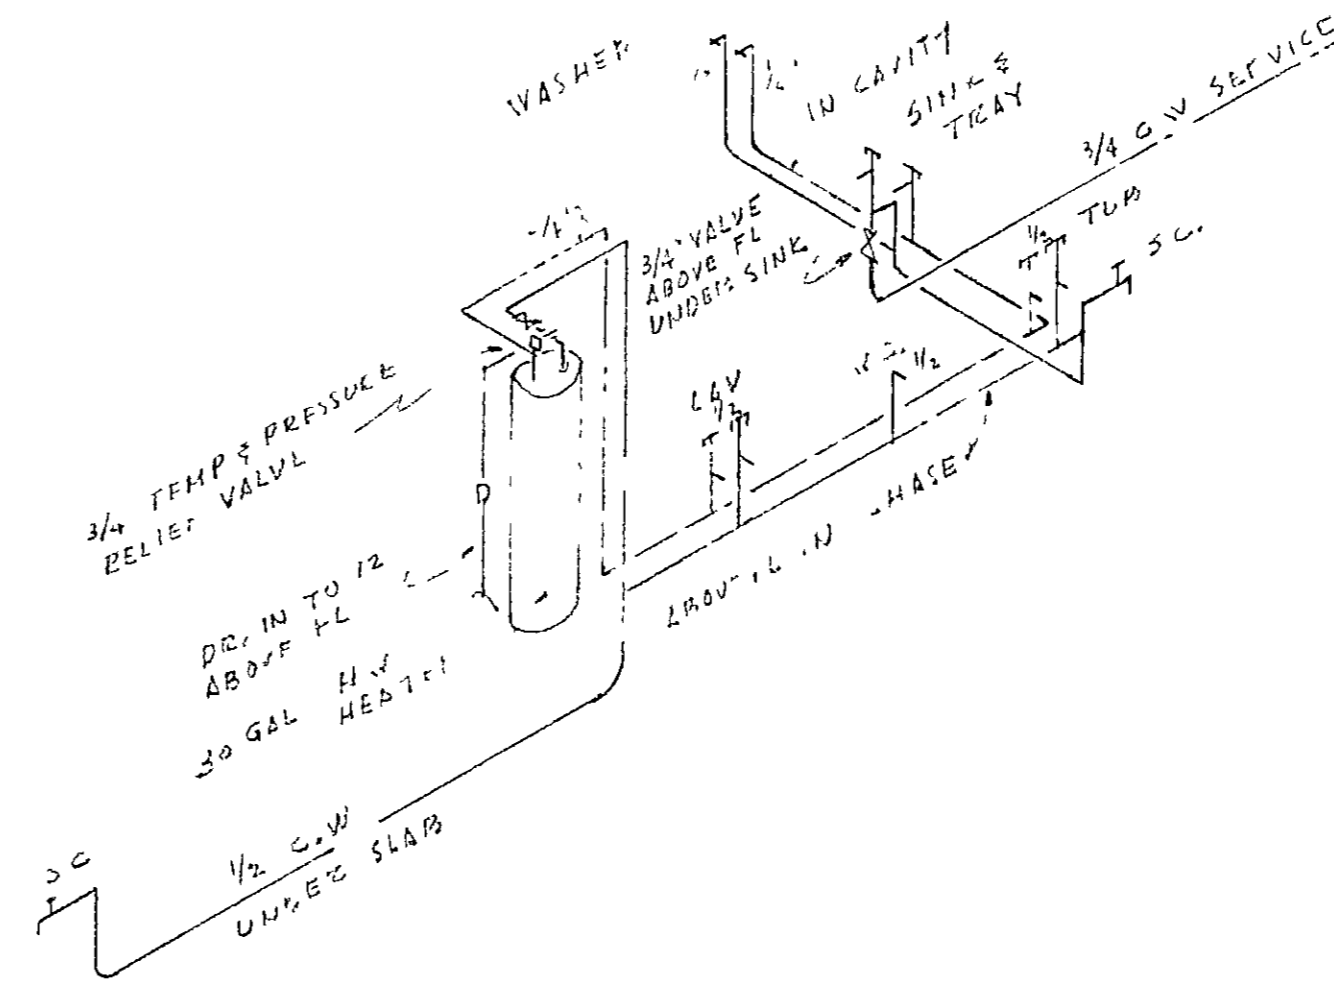


HOT & COLD WATER PIPING
THREE BEDROOM UNIT
NO SCALE

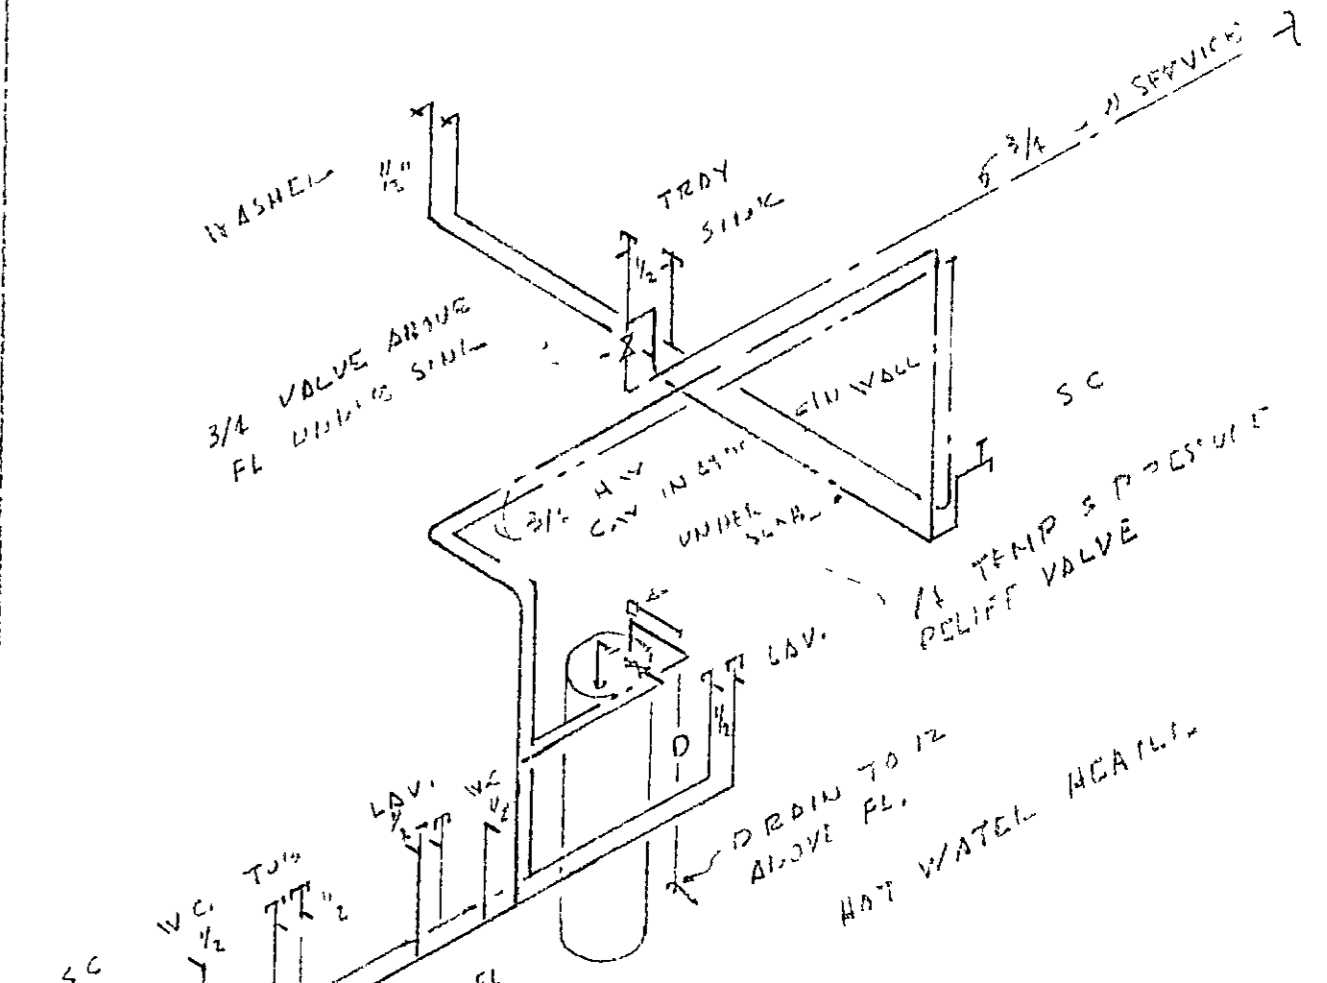


HOT & COLD WATER PIPING
FOUR BEDROOM UNIT
NO SCALE

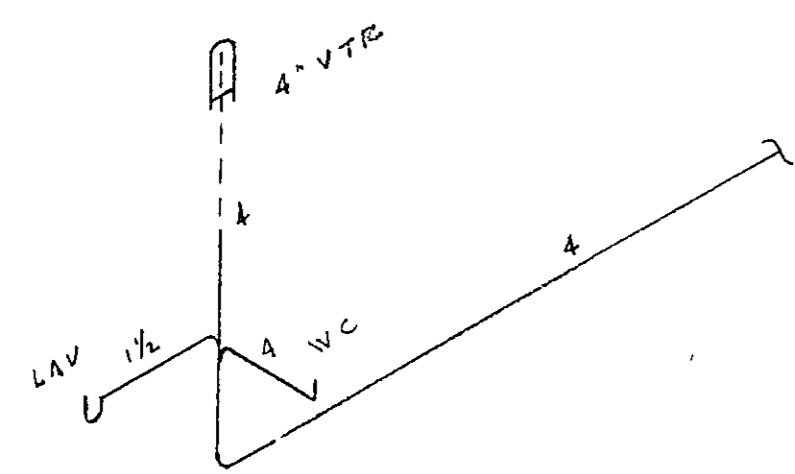


SOIL, WASTE & VENT PIPING
MGMT & MAINT BLDG
NO SCALE

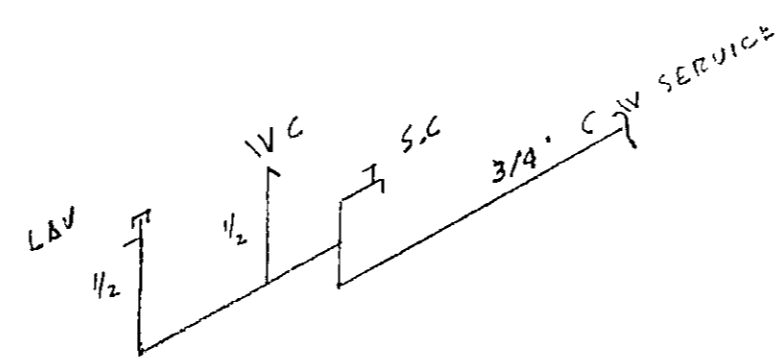

COLD WATER PIPING
MGMT & MAINT BLDG
NO SCALE

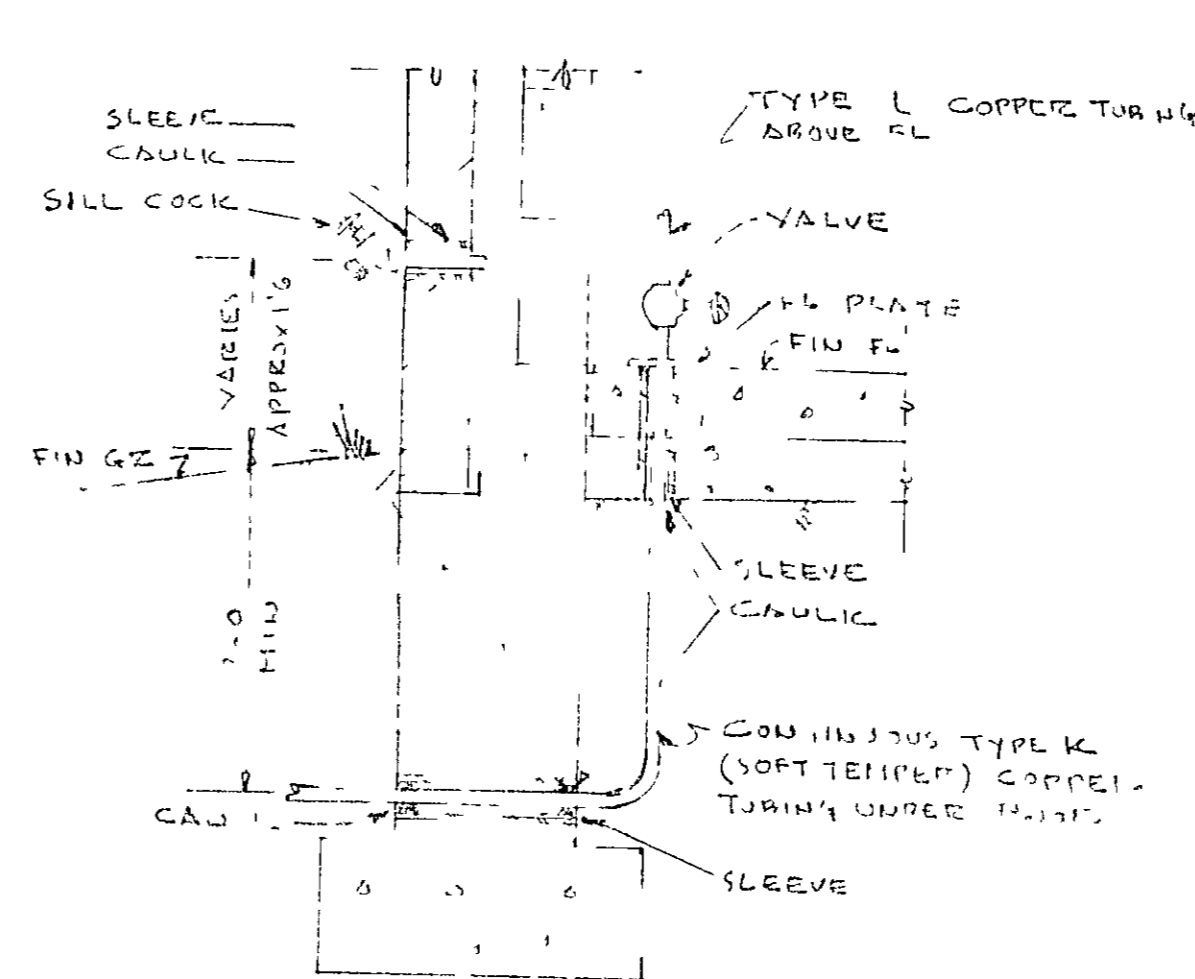

WATER SLEEVE DETAIL
NO. 70 SCALE

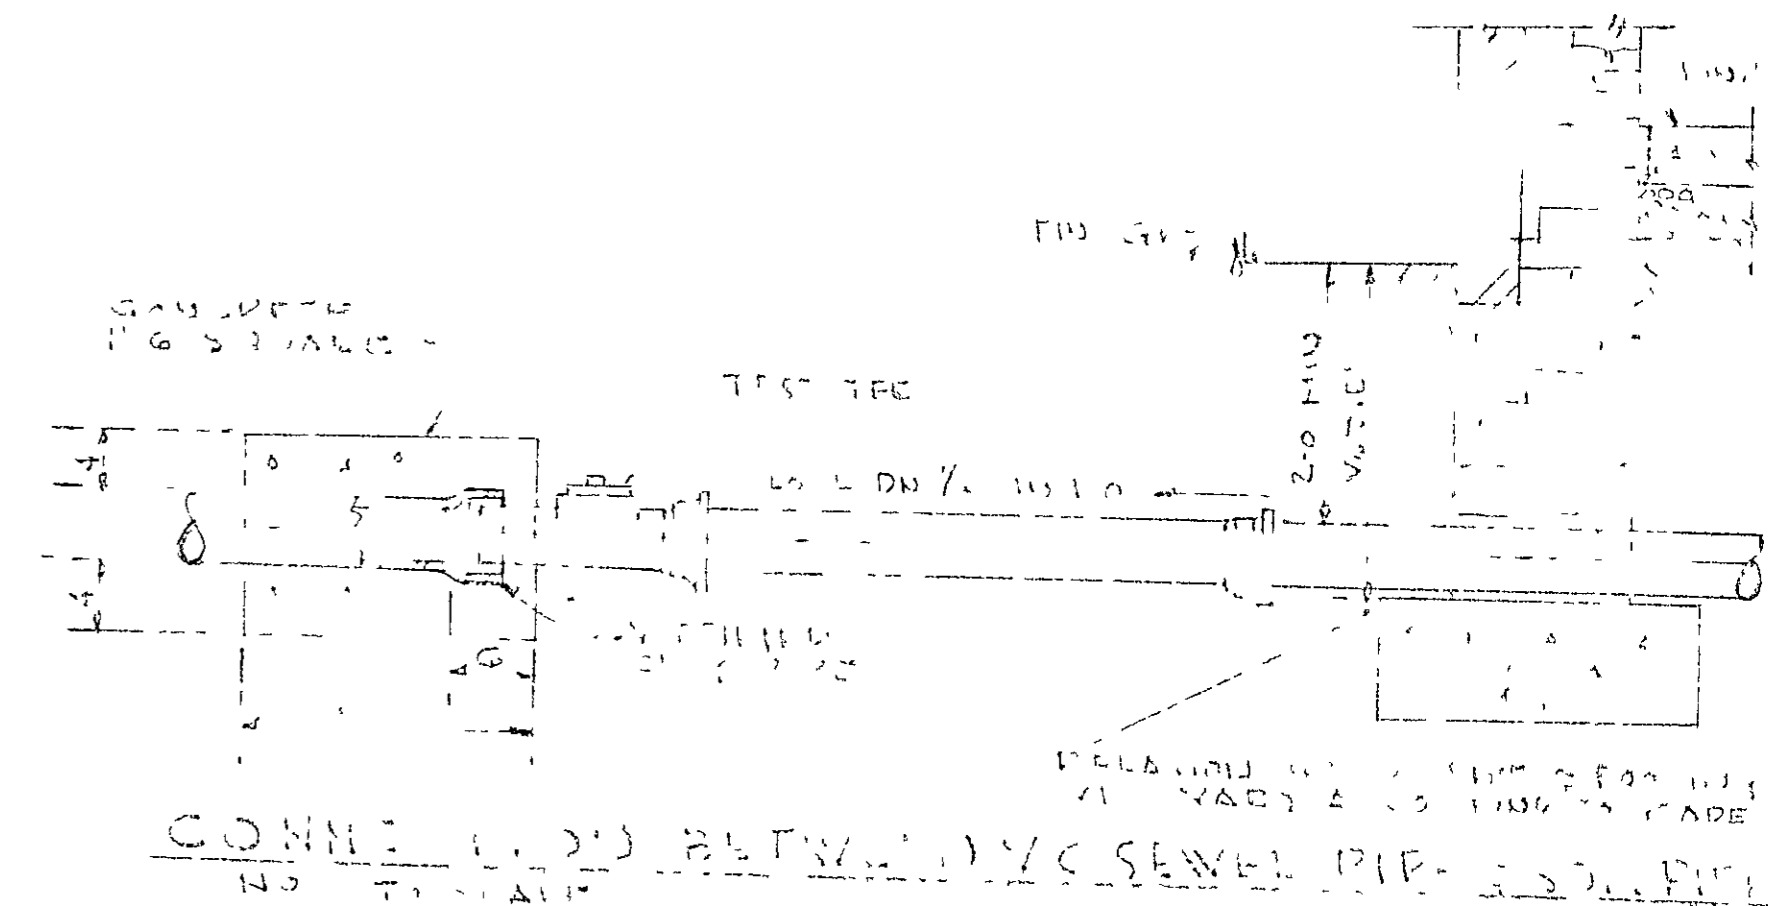

CONN. C.W. BETWEEN C.W. & SEWER PIPE
NO. 71 SCALE


MECHANICAL PIPING DIAGRAMS
ALL UNITS

LOW RENT HOUSING PROJECT, GS 2001
FOR THE
HOUSING AUTHORITY OF THE CITY OF NEW YORK
BLUE PRINTS

227-60

20

HPT

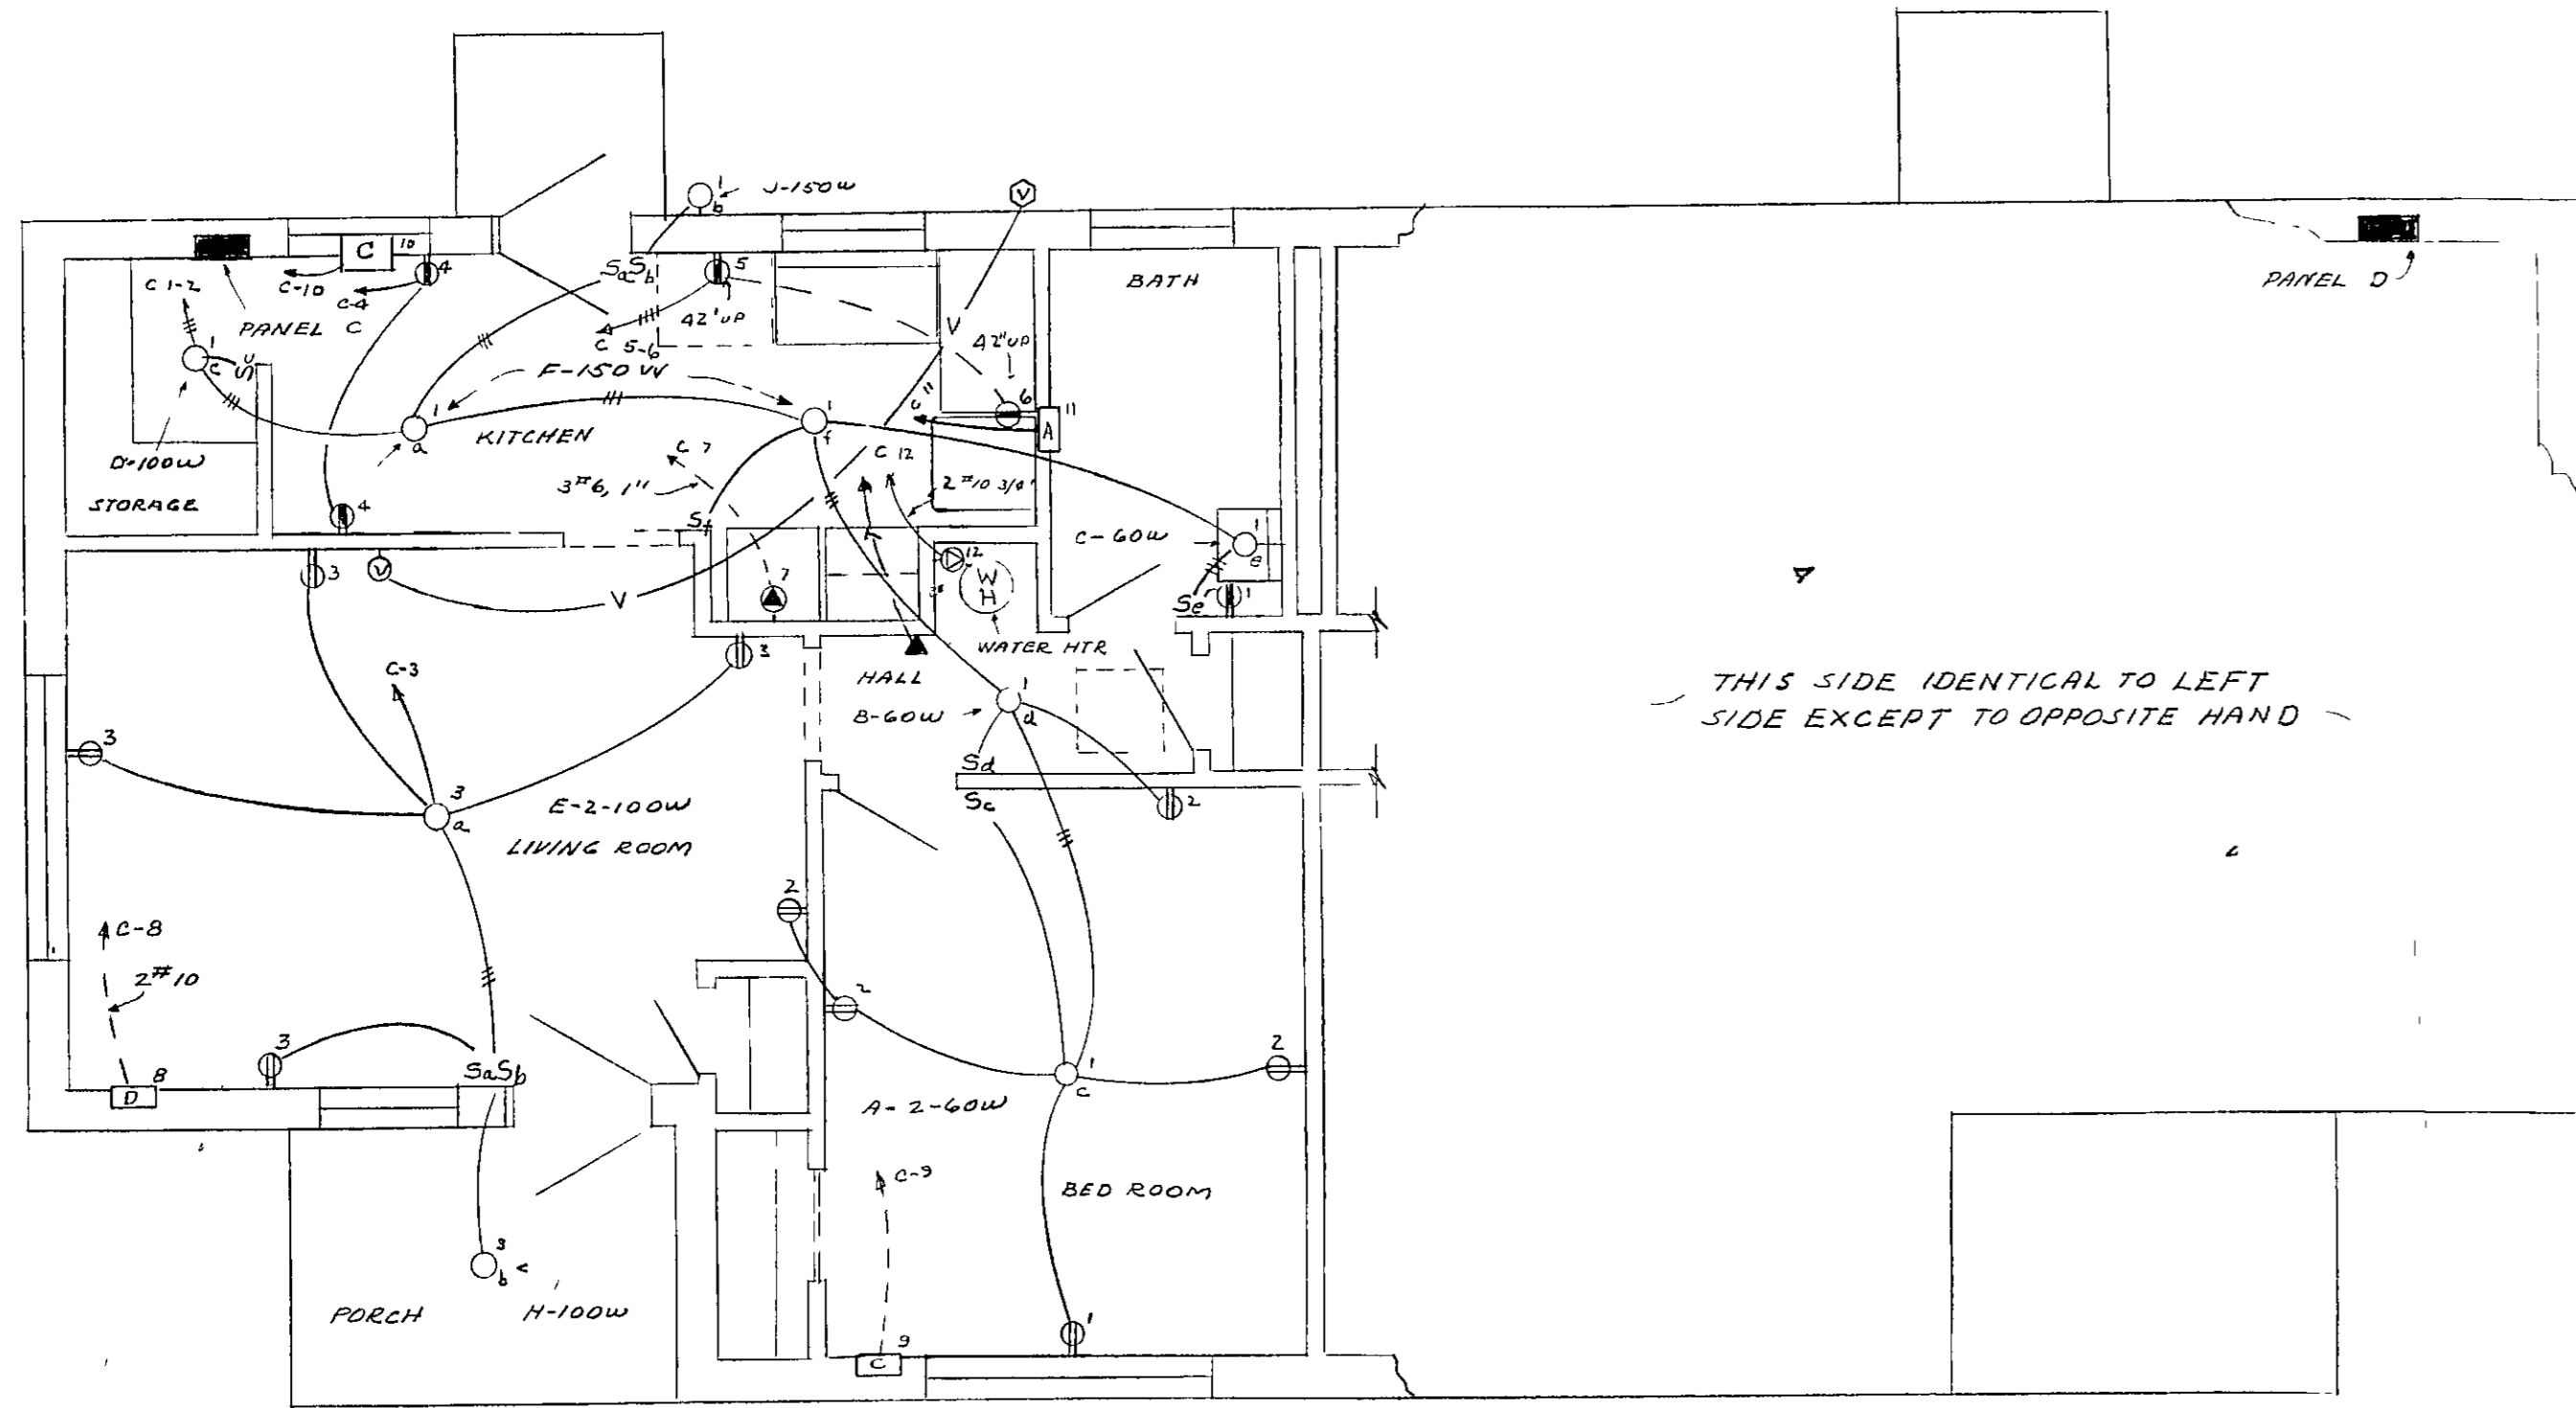

FLOOR PLAN - TYPE "A" BUILDING
SCALE 1/4" = 1'-0"

SCHEDULE PANELBOARDS C & D				
CIRCUIT NUMBER	POLES	CONDUCTOR LOAD	BRANCHED OR PHASE	REMARKS
1	1	0.92	20A	LTS RECPY- KITCHEN-BATH HALL-BDRM STOR
2	1	1.00	20A	RECPY- LIVING & BED ROOM
3	1	1.10	20A	LTS RECPY- LIVING ROOM PORCH
4	1	0.50	20A	RECPY DINING SPACE
5	1	1.00	20A	RECPY KITCHEN- WAINER
6	1	0.50	20A	RECPY KITCHEN- REFRIG
7	2	8.00	50A	RANGE
8	2	4.00	30A	ELEC HTR LIVING ROOM
9	2	3.00	20A	ELEC HTR BED ROOM
10	2	3.00	20A	ELEC HTR KITCHEN
11	1	1.35	20A	ELEC HTR BATH
12	2	2.50	30A	WATER HEATER
13	1		20A	SPARE


SCHEDULE PANELBOARDS A & B				
CIRCUIT NUMBER	POLES	CONDUCTOR LOAD	BRANCHED OR PHASE	REMARKS
1	1	0.95	20A	LTS-RECPY KITCHEN-BATH HALL BR
2	1	1.60	20A	LTS RECPY BED ROOMS NO 1 & NO 2
3	1	1.20	20A	LTS-RECPY- LIVING RM PORCH- STOR
4	1	0.50	20A	RECPY- KITCHEN WAINER
5	1	0.50	20A	RECPY KITCHEN REFRIG
6	1	0.50	20A	RECPY DINING SPACE
7	2	1.30	20A	ELEC HEATER BATH
8	2	4.00	30A	ELEC HTR LIVING ROOM
9	2	2.00	20A	ELEC HTR BED ROOM NO 2
10	2	2.00	20A	ELEC HTR BED ROOM NO 1
11	2	3.00	20A	ELEC HTR KITCHEN
12	2	8.00	20A	RANGE
13	2	2.50	30A	WATER HEATER

- LEGEND**
- CEILING OUTLET AND FLUORESCENT FIXTURE
 - CEILING OUTLET AND INCANDESCENT FIXTURE
 - WALL OUTLET AND FIXTURE
 - DUPLEX CONVENIENCE OUTLET
 - DUPLEX CONVENIENCE OUTLET - GROUNDING TYPE
 - 50 AMPERE, 3 POLE, 350 VOLT RANGE OUTLET
 - TELEVISION ANTENNA OUTLET
 - TELEPHONE OUTLET
 - SINGLE POLE SWITCH - WALL TUMBLER TYPE
 - THREE-WAY SWITCH - WALL TUMBLER TYPE
 - PANELBOARD
 - WIRING CONCEALED IN WALLS AND/OR CEILING
 - WIRING CONCEALED IN FLOOR (RIGID STEEL CONDUIT AND MOISTURE RESISTING CONDUCTORS)
 - 3/4" EMPTY RACEWAY FOR TELEPHONE - EXTEND TO A POINT ADJACENT TO ELECTRIC SERVICE ENTRANCE.
 - 3/4" EMPTY NON-METALLIC RACEWAY FOR TELEVISION ANTENNA
 - ELECTRIC HEATER - SIZE AS INDICATED, SEE SCHEDULE DWG E-2 FOR SIZE
 - TELEVISION ANTENNA MAST BRACKET SEE DETAIL DWG E-2
 - ELECTRIC HEATER - LETTER INDICATES TYPE HEATER REQUIRED - SEE SCHEDULE
 - 220V RECEPTACLE 30A 3P WATER HEATER OUTLET

A-1-2 ADJACENT TO ARROW INDICATES HOMERUN OF CIRCUITS 1 AND 2 TO PANEL A NUMERAL AND LOWER CASE LETTER INDICATE CIRCUIT CONNECTION AND SWITCH DESIGNATION RESPECTIVELY. A-2-60W INDICATES TYPE A FIXTURE WITH TWO 60 WATT LAMPS UNLESS NOTED OTHERWISE. MARKS ACROSS RACEWAY RUNS INDICATE THE NUMBER OF NO 12 CONDUCTORS NO MARKS INDICATE TWO NO. 12 CONDUCTORS


LIGHTING FIXTURE SCHEDULE			
TYPE	DESCRIPTION	MOUNTING	LAMP
A	STARLIGHT No SL-153	CEILING	2-60WATT
B	PASS # SEYMOUR ALABAX No 3180	CEILING	1-60 WATT
C	PASS # SEYMOUR ALABAX No AL-2382	WALL	60-WATT
D	PASS # SEYMOUR ALABAX No 3181	CEILING	1-100 WATT
E	STARLIGHT No SL-182	CEILING	2-100 WATT
F	PASS # SEYMOUR ALABAX No. 2032	CEILING	1-50 WATT
G	DAY BRITE No 47237 - OF LENGTH INDICATED	8" STD 8000 STRUT	
H	STARLIGHT No SL-757	CEILING	1-100WATT
J	HOLOPHANE No 415	WALL	1-150 WATT

ELECTRIC HEATER SCHEDULE			
MARK	DESCRIPTION	K.W	VOLTS
A	CHROMALOX No RBH-113	1.30	115
B	CHROMALOX No RF-220	2.00	220
C	CHROMALOX No RF-230	3.00	220
D	CHROMALOX No RF-240	4.00	220

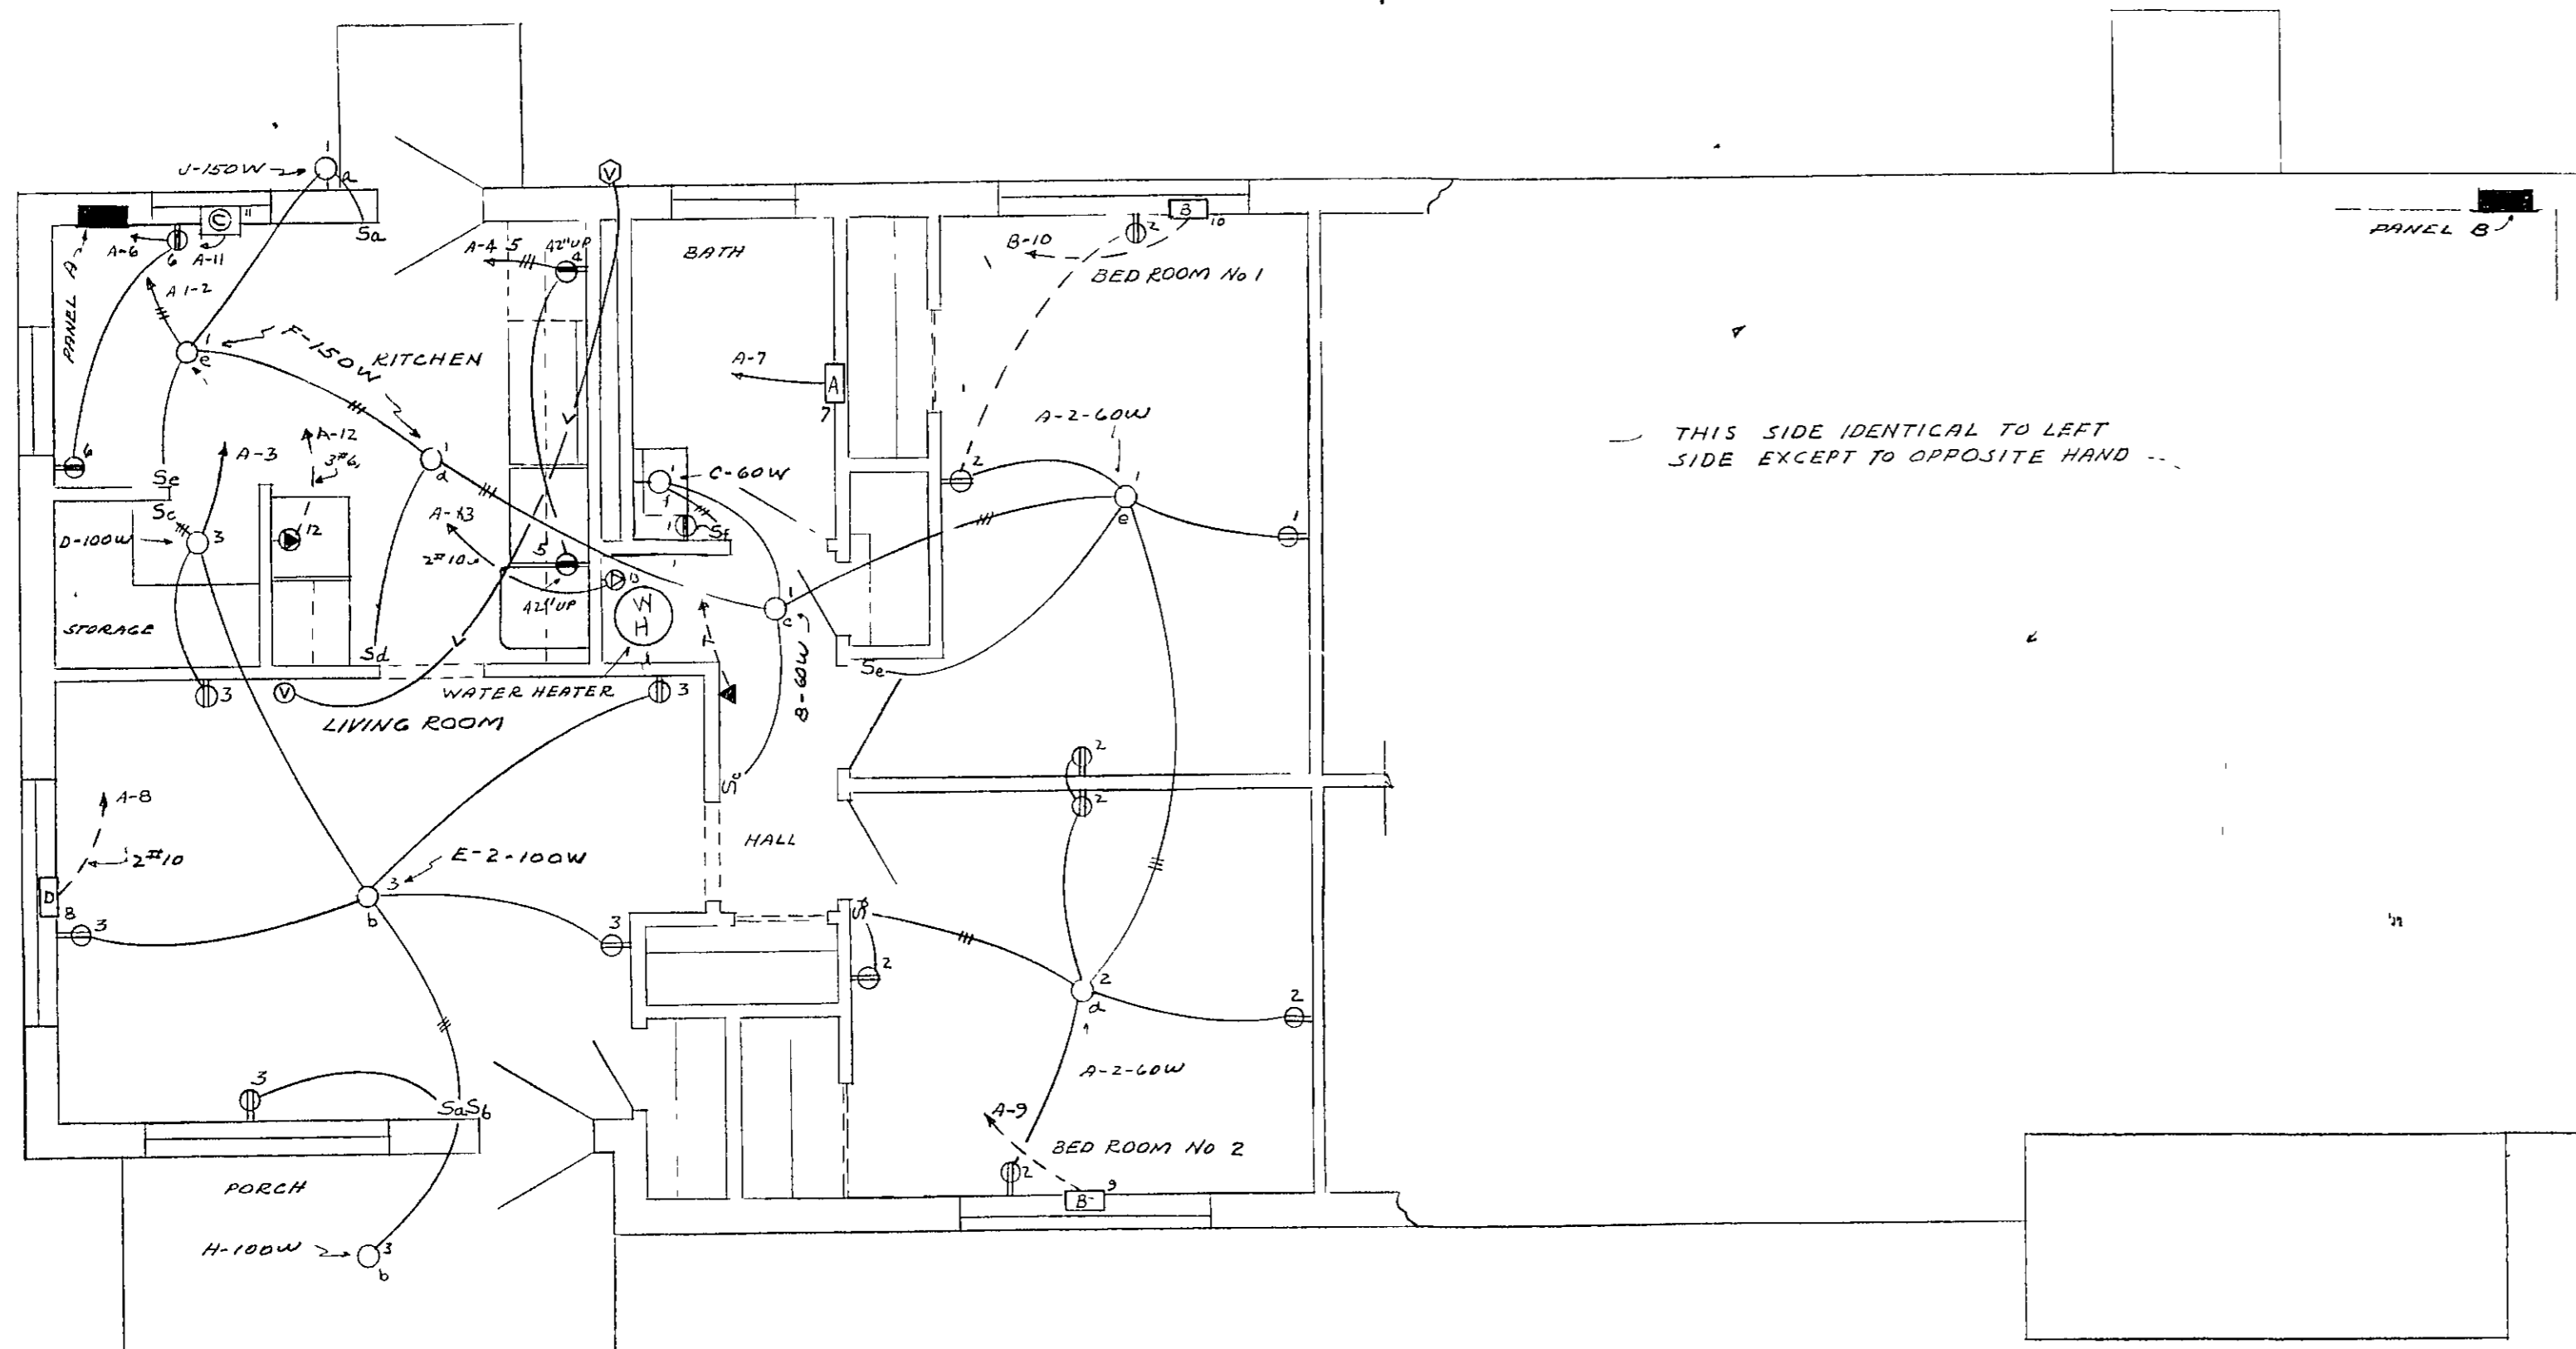

FLOOR PLAN - TYPE "B" BUILDING
SCALE 1/4" = 1'-0"

TO SERVICE ENTRANCE LOCATION TERMINATE IN APPROVED TYPE SERVICE FITTING OBTAIN FINAL SERVICE ENTRANCE LOCATIONS FROM LOCAL UTILITY COMPANY BEFORE INSTALLATION.

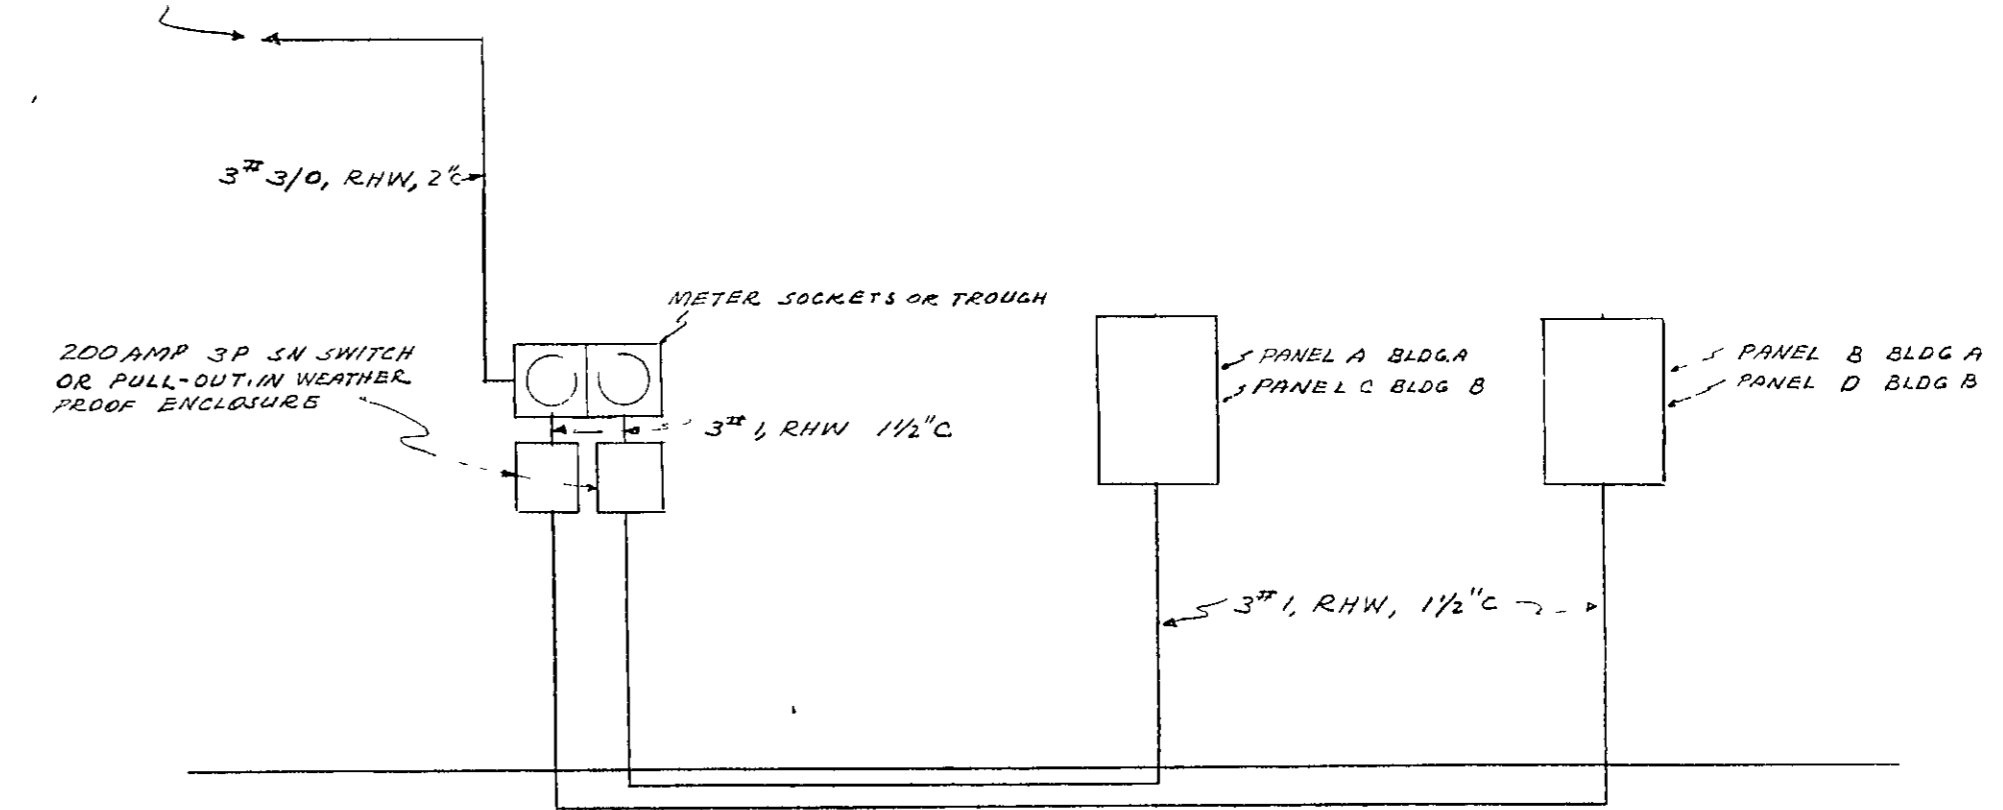


RISER DIAGRAM - TYPE A & B BUILDINGS
NOT TO SCALE

ELECTRICAL PLANS & SCHEDULES
LOW RENT HOUSING PROJECT No GA 202-1
FOR THE
HOUSING AUTHORITY OF THE CITY OF BLUE RIDGE
BLUE RIDGE, GEORGIA

2-22-60

301


11/21/60
10/20/60
10/13/60

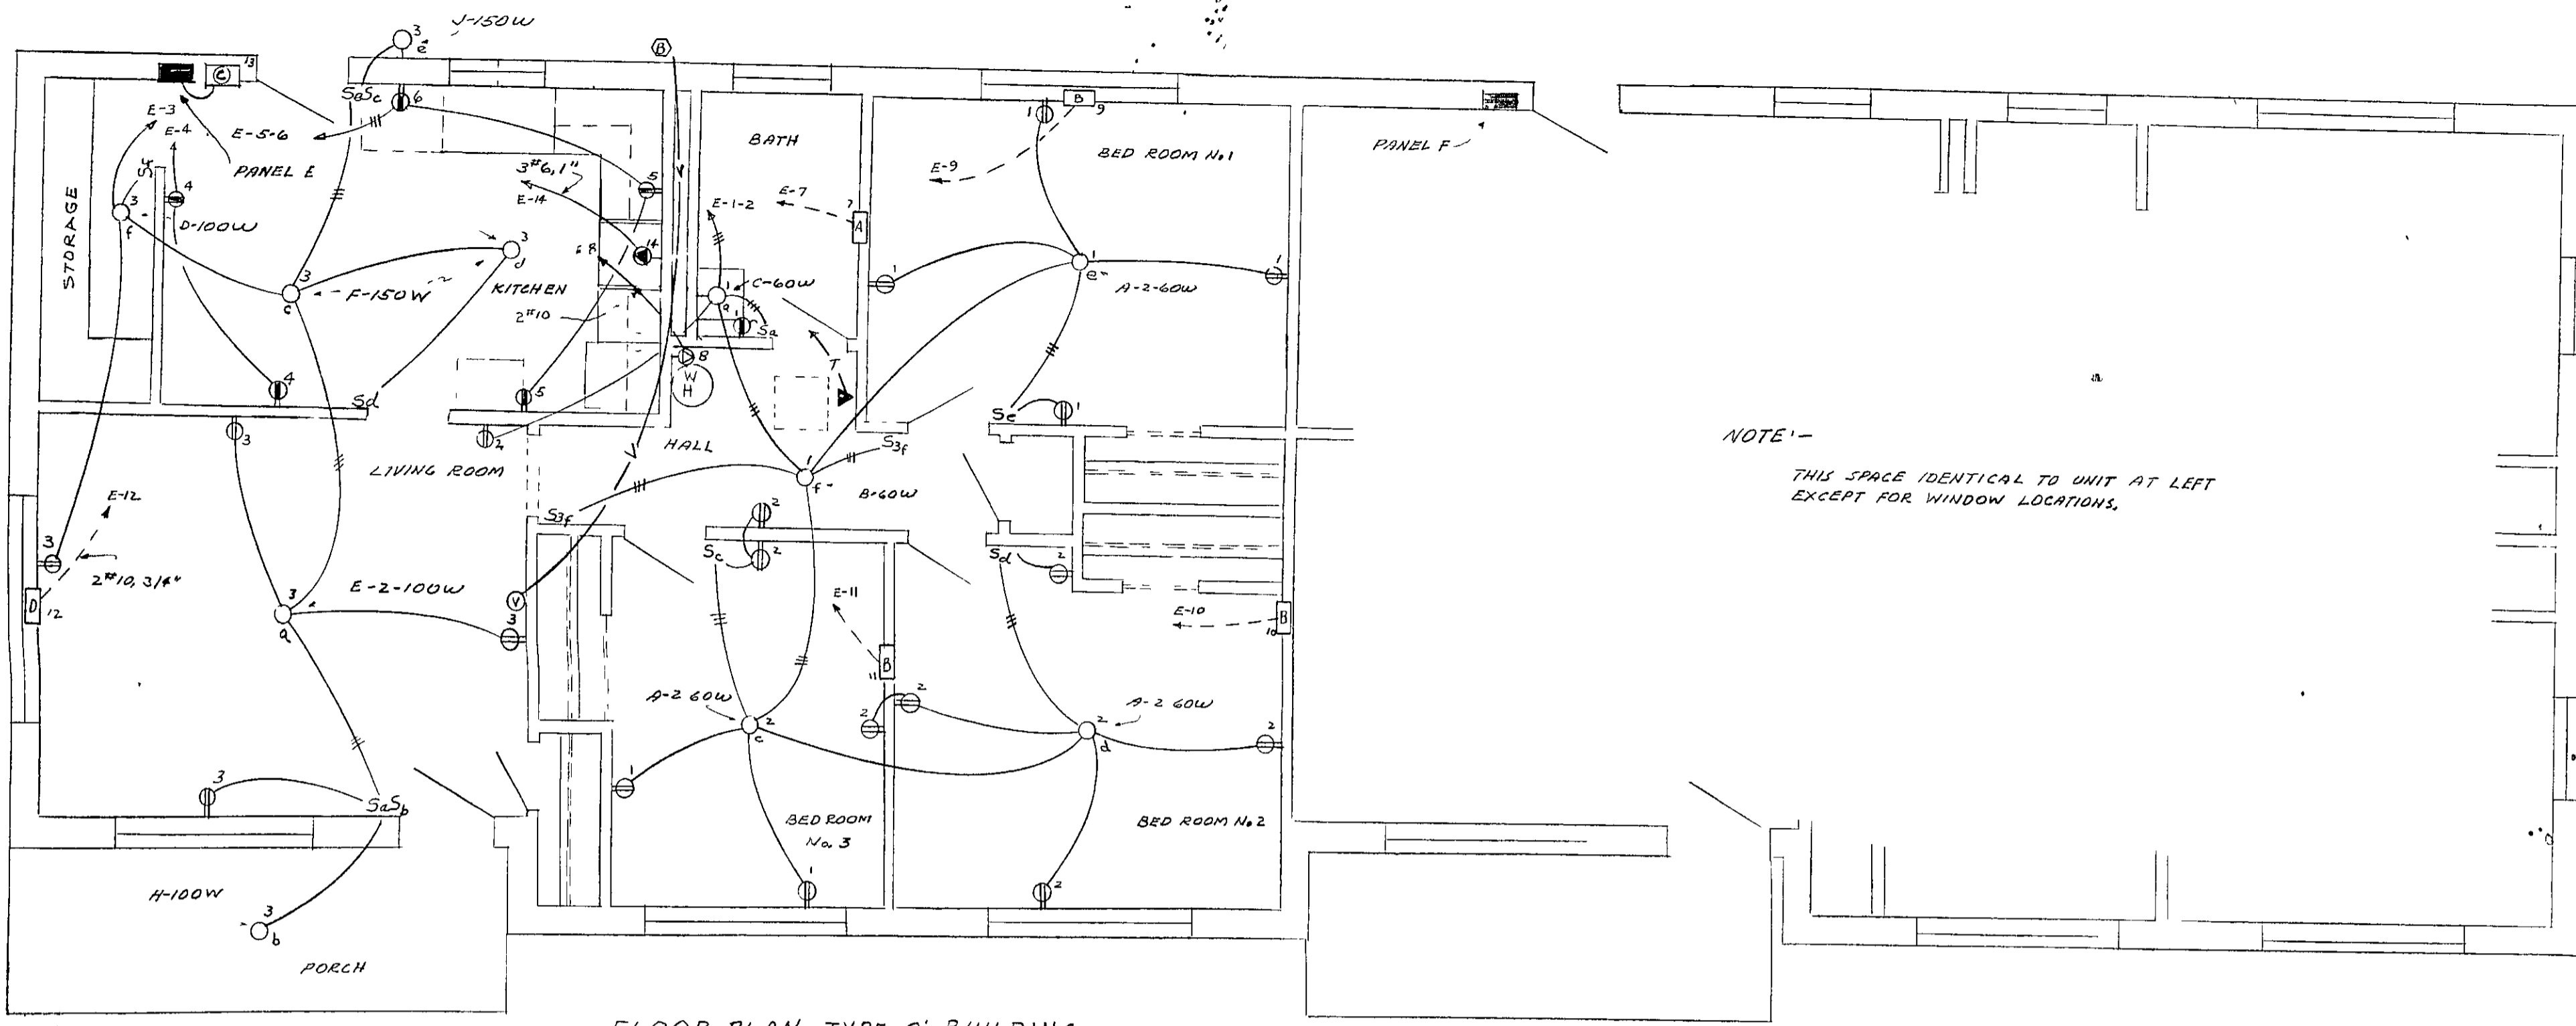


FLOOR PLAN - TYPE 'C' BUILDING
SCALE 1/8" = 1'-0"

NOTE 1 -
THIS SPACE IDENTICAL TO UNIT AT LEFT EXCEPT FOR WINDOW LOCATIONS.


NOTE 2 -
TO SERVICE ENTRANCE LOCATION TERMINATE IN APPROVED TYPE SERVICE FITTING OBTAIN FINAL SERVICE ENTRANCE LOCATION FROM UTILITY COMPANY BEFORE INSTALLATION

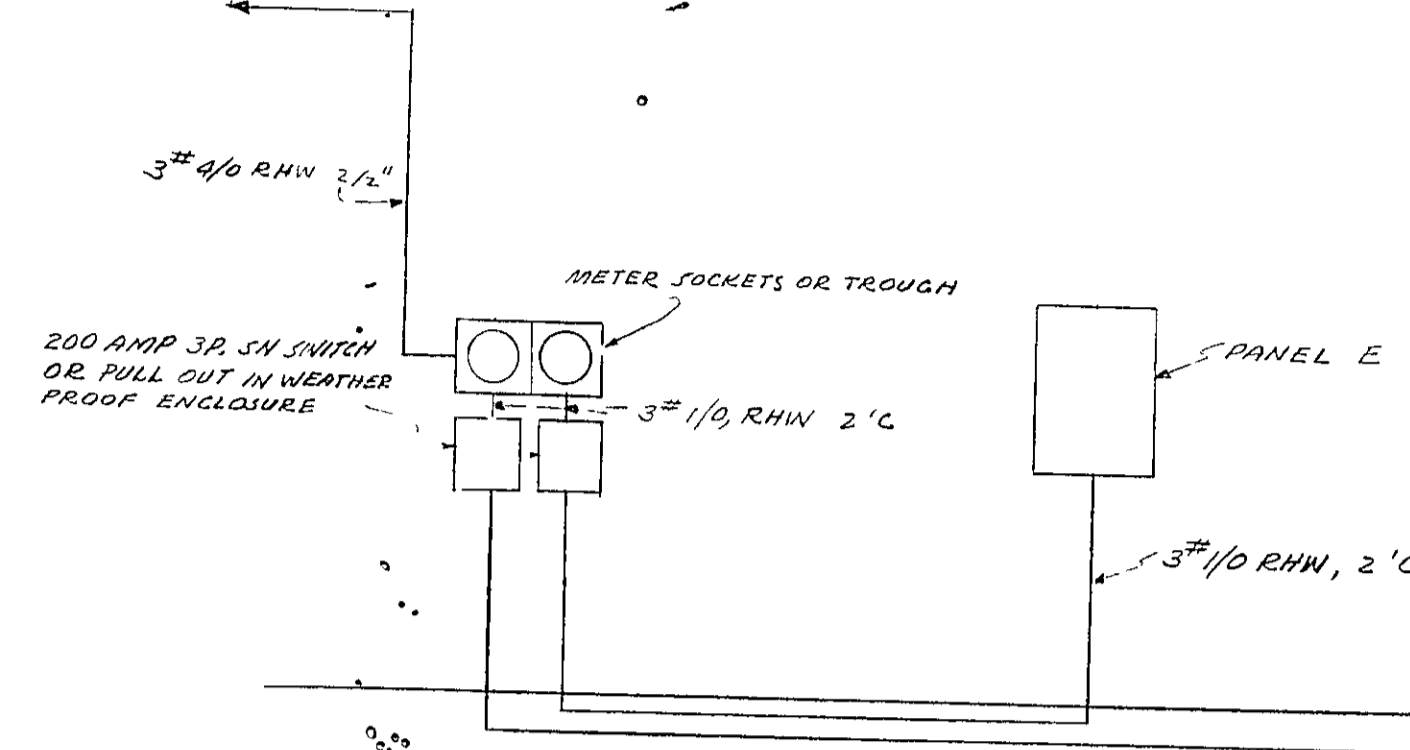

RISER DIAGRAM - TYPE C BUILDING
NOT TO SCALE

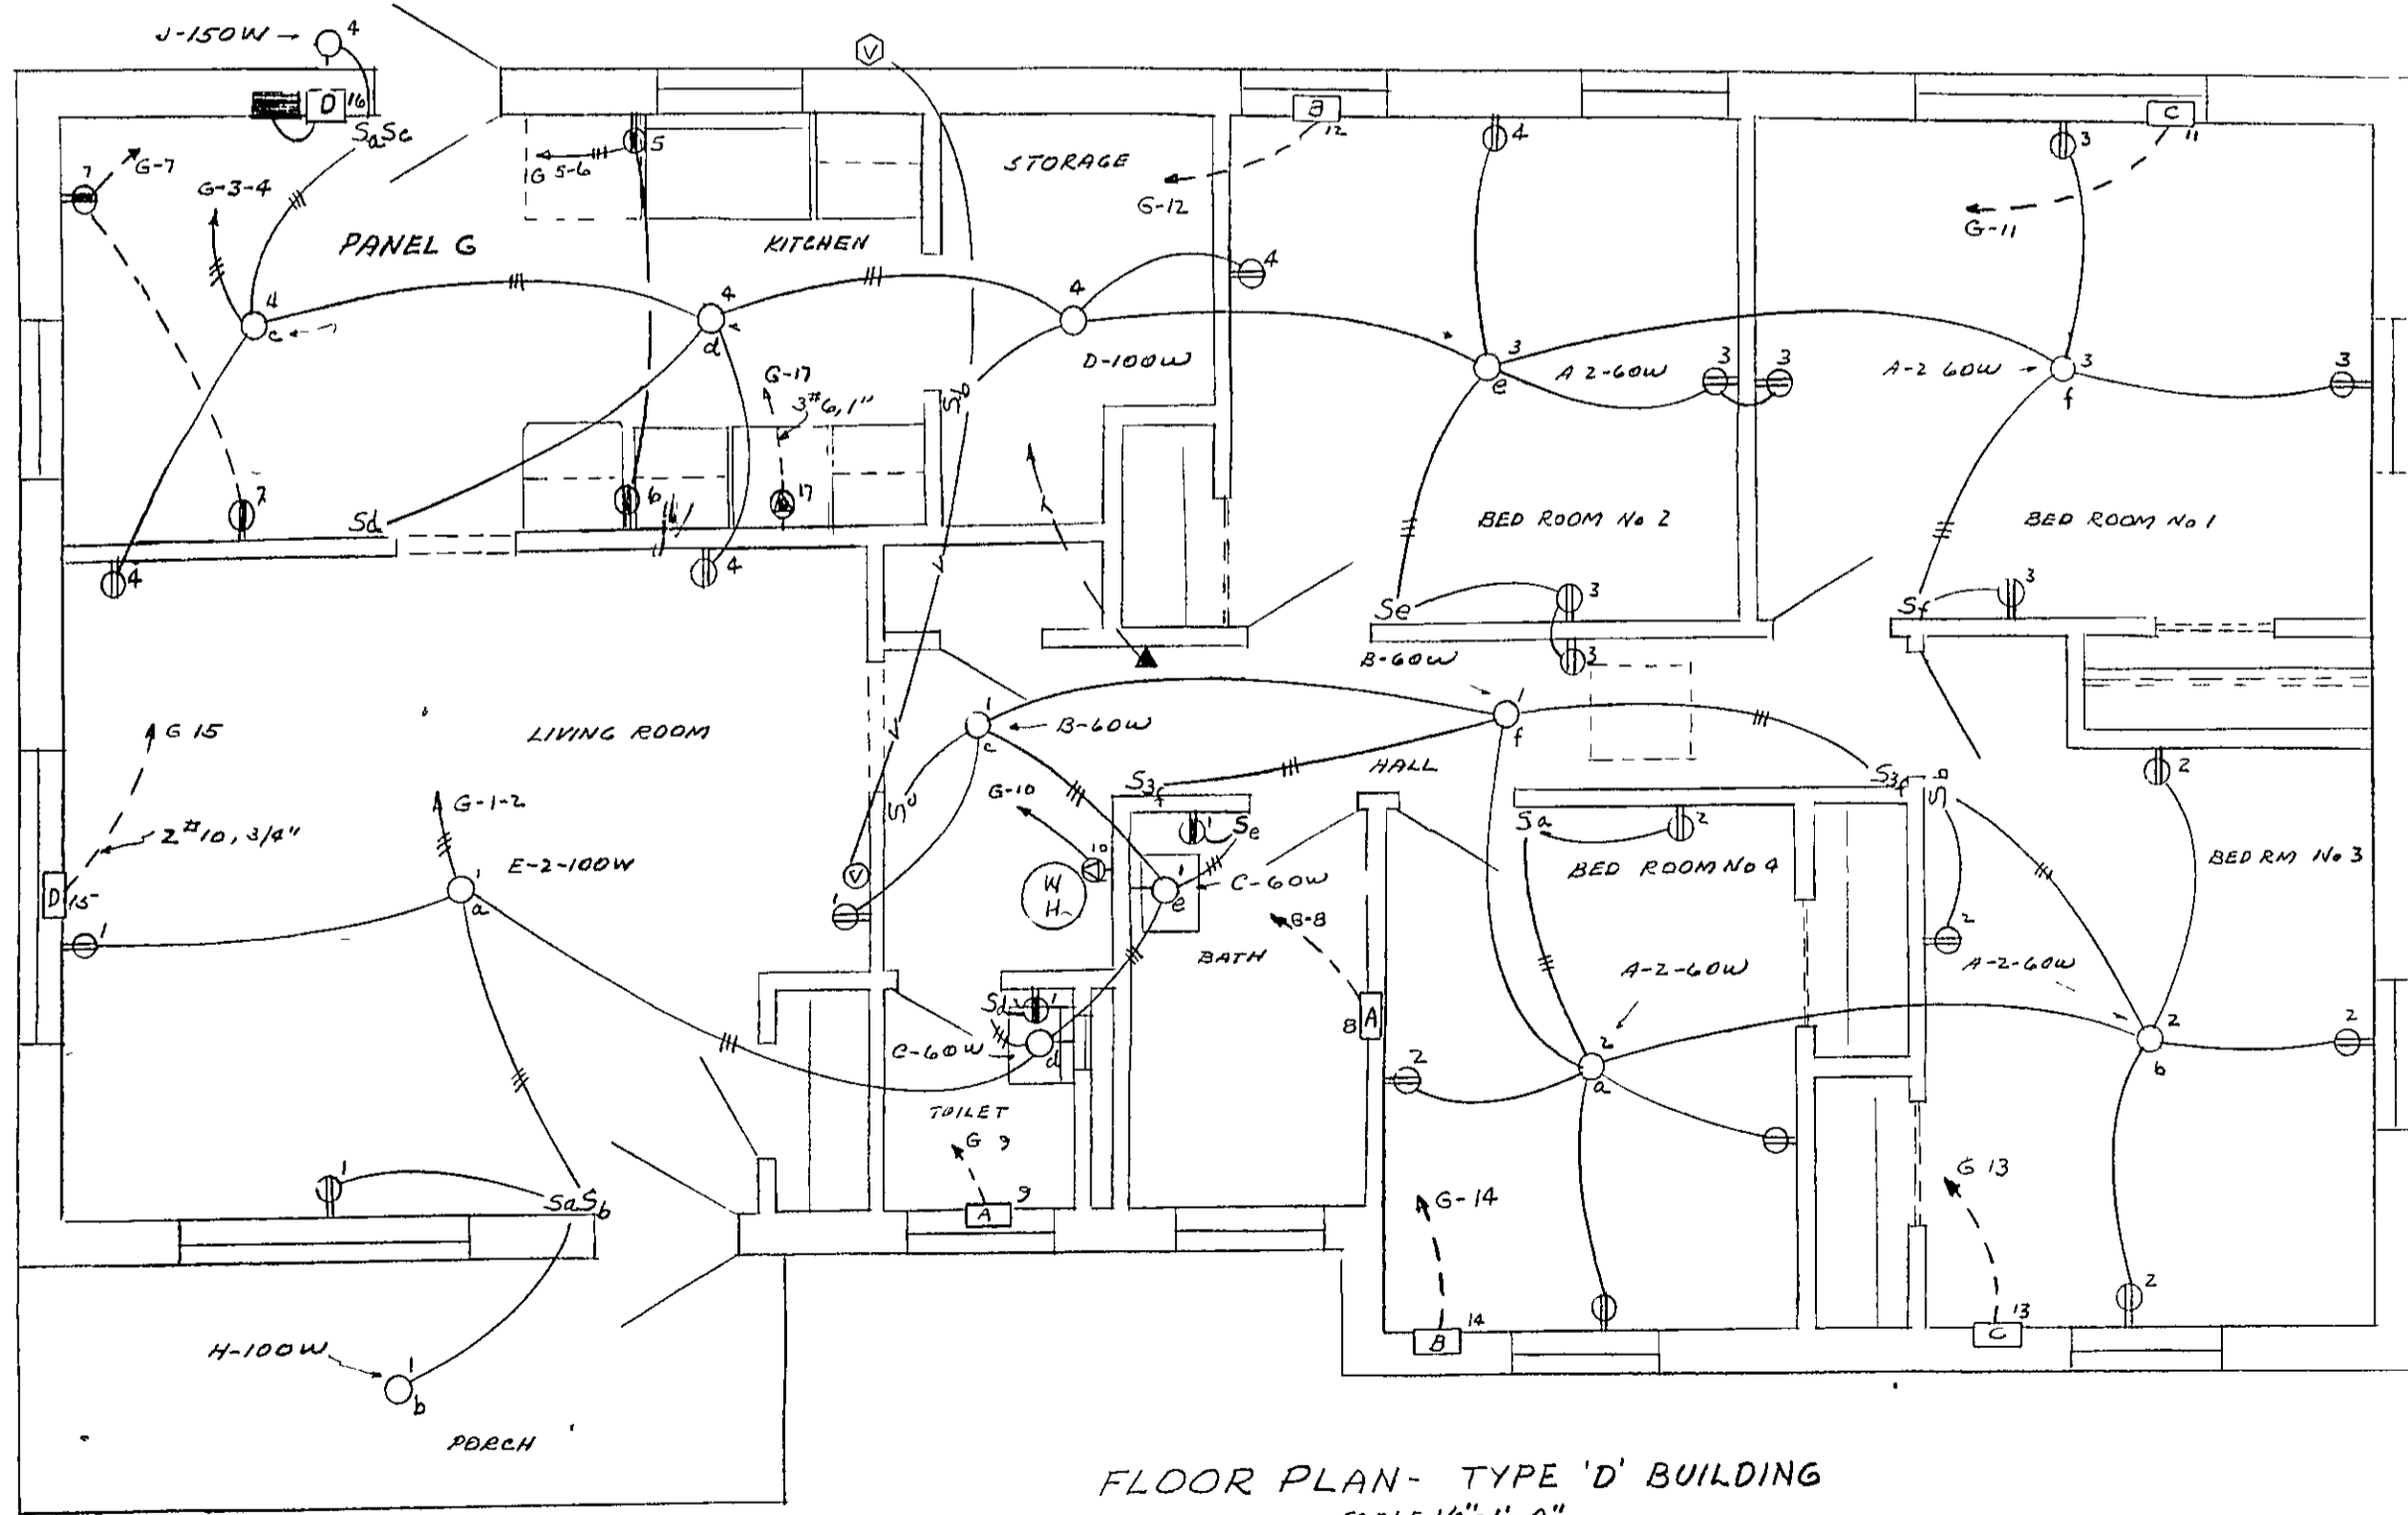

FLOOR PLAN - TYPE 'D' BUILDING
SCALE 1/8" = 1'-0"

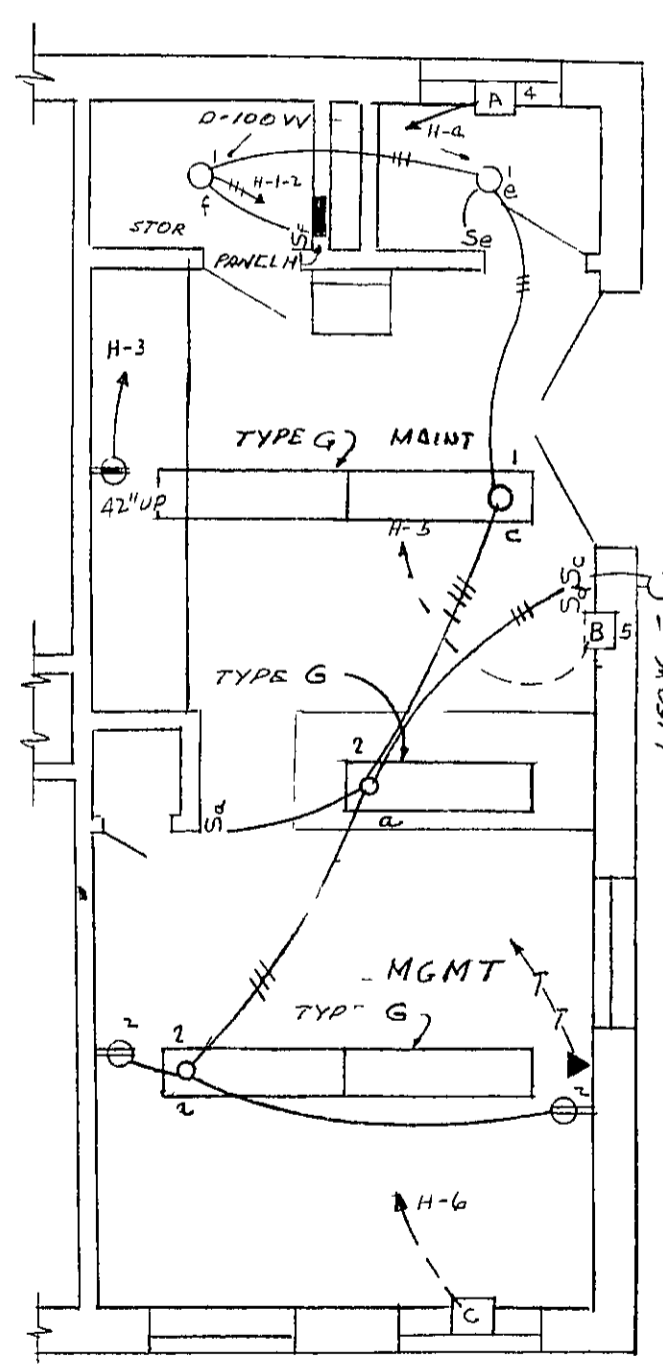


FLOOR PLAN
MANAGEMENT & MAINTENANCE BLDG.
SCALE 1/8" = 1'-0"

SCHEDULE PANELBOARDS E & F				
CIRCUIT NUMBER	NUMBER OF POLES	CONNECTED LOAD	BREAKER OR FUSE	REMARKS
1	1	1.40	20A	LTS RECPTS - BATH HALL-BR No 1 & 3
2	1	1.30	20A	LTS-RECPTS - BED ROOMS - 2 & 3
3	1	1.40	20A	LTS-RECPTS - LIVING RM KITCHEN-STOR
4	1	0.50	20A	RECPT DINING AREA
5	1	1.00	20A	RECPT KITCHEN-REFRIG
6	1	1.30	20A	RECPT KITCHEN-WASHER
7	1	1.30	20A	ELEC HTR BATH
8	2	2.50	30A	ELEC WATER HTR
9	2	2.00	20A	ELEC HTR BED RM No 1
10	2	2.00	20A	ELEC HTR BED RM No 2
11	2	2.00	20A	ELEC HTR BED RM No 3
12	2	4.00	30A	ELEC HTR LIVING ROOM
13	2	3.00	20A	ELEC HTR KITCHEN
14	2	10.00	50A	RANGE
15	1		20A	SPARE

SCHEDULE PANELBOARD G				
CIRCUIT NUMBER	NUMBER OF POLES	CONNECTED LOAD	BREAKER OR FUSE	REMARKS
1	1	1.30	20A	LTS-RECPTS LIVING RM HALL BATH TOILET
2	1	1.12	20A	LTS RECPTS BED RM No 3 & 4
3	1	1.40	20A	LTS-RECPTS BED RM No 1 & 2
4	1	0.83	20A	LTS-RECPTS KITCHEN-LIV RM STOR
5	1	1.00	20A	RECPTS KITCHEN WASHDR
6	1	0.50	20A	RECPTS KITCHEN REFRIGERATOR
7	1	0.50	20A	RECPTS - DINING SPACE
8	1	1.30	20A	ELEC HTR BATH
9	1	1.30	20A	ELEC HTR TOILET
10	2	2.50	30A	ELEC WATER HTR
11	2	3.00	20A	ELEC HTR BED RM No 1
12	2	2.00	20A	ELEC HTR BED RM No 2
13	2	3.00	20A	ELEC HTR BED RM No 3
14	2	2.00	20A	ELEC HTR BED RM No 4
15	2	4.00	30A	ELEC HTR LIVING RM
16	2	4.00	30A	ELEC HTR KITCHEN
17	2	10.00	50A	ELEC RANGE

SCHEDULE PANELBOARD H				
CIRCUIT NUMBER	NUMBER OF POLES	CONNECTED LOAD	BREAKER OR FUSE	REMARKS
1	1	0.70	20A	LTS RECPTS -
2	1	0.50	20A	LTS-RECPTS
3	1	0.50	20A	RECPTS
4	1	1.30	20A	ELEC HTR TOILET
5	2	2.00	20A	ELEC HTR MAINT
6	2	3.00	20A	ELEC HTR MGMT
7	1		20A	SPARE

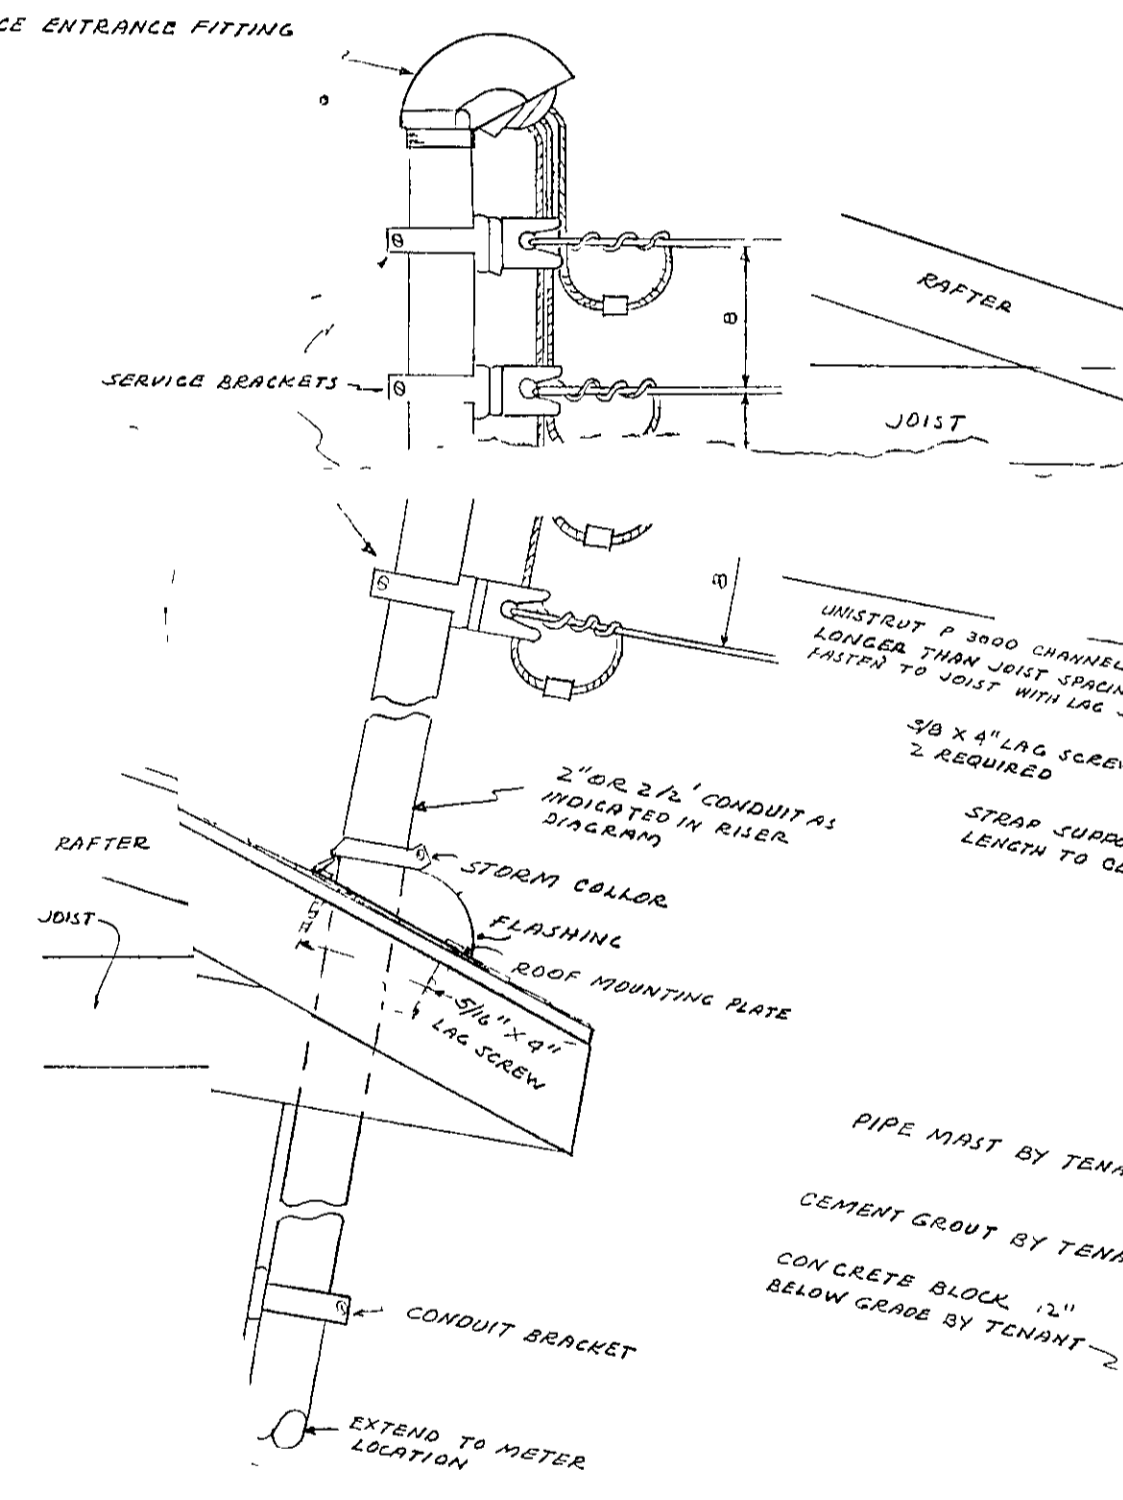

SERVICE DETAIL

TV MAST SUPP
NOT TO SCALE

SEE NOTE A BUILDING TYPE C RISER DIAGRAM

SEE NOTE A BUILDING TYPE C RISER DIAGRAM

